



10/10
10/10

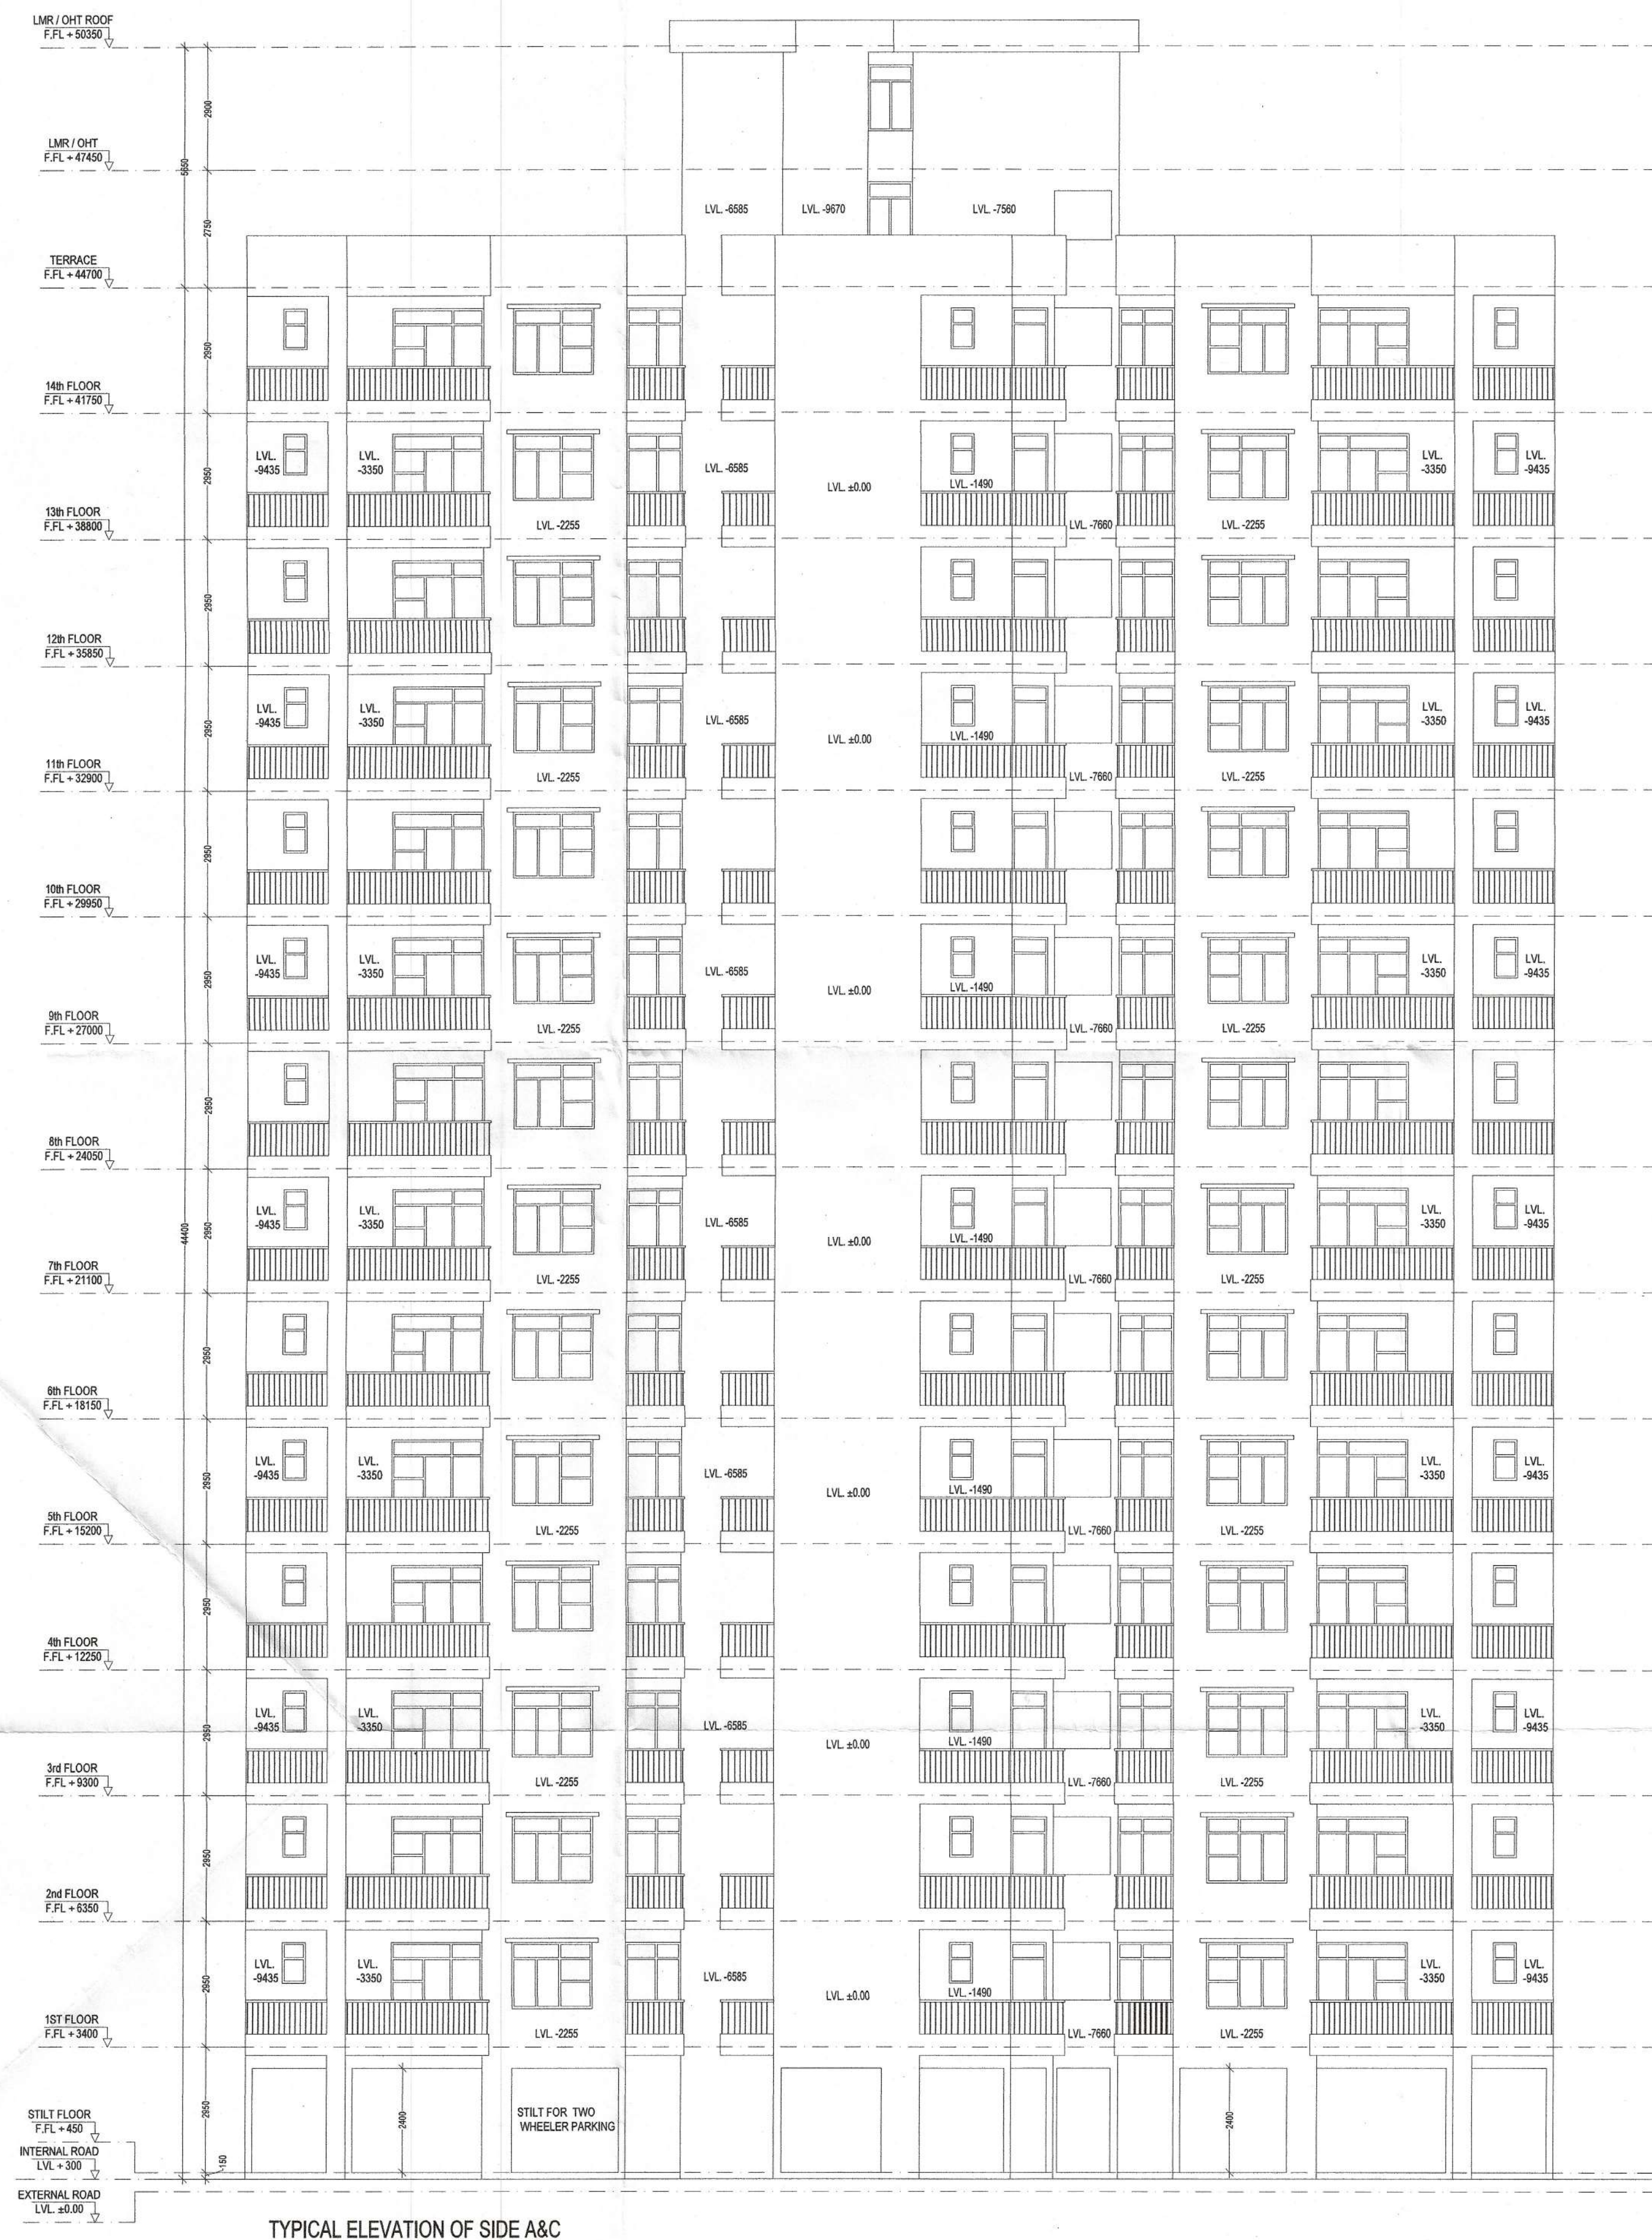

TYPICAL ELEVATION OF SIDE A&C

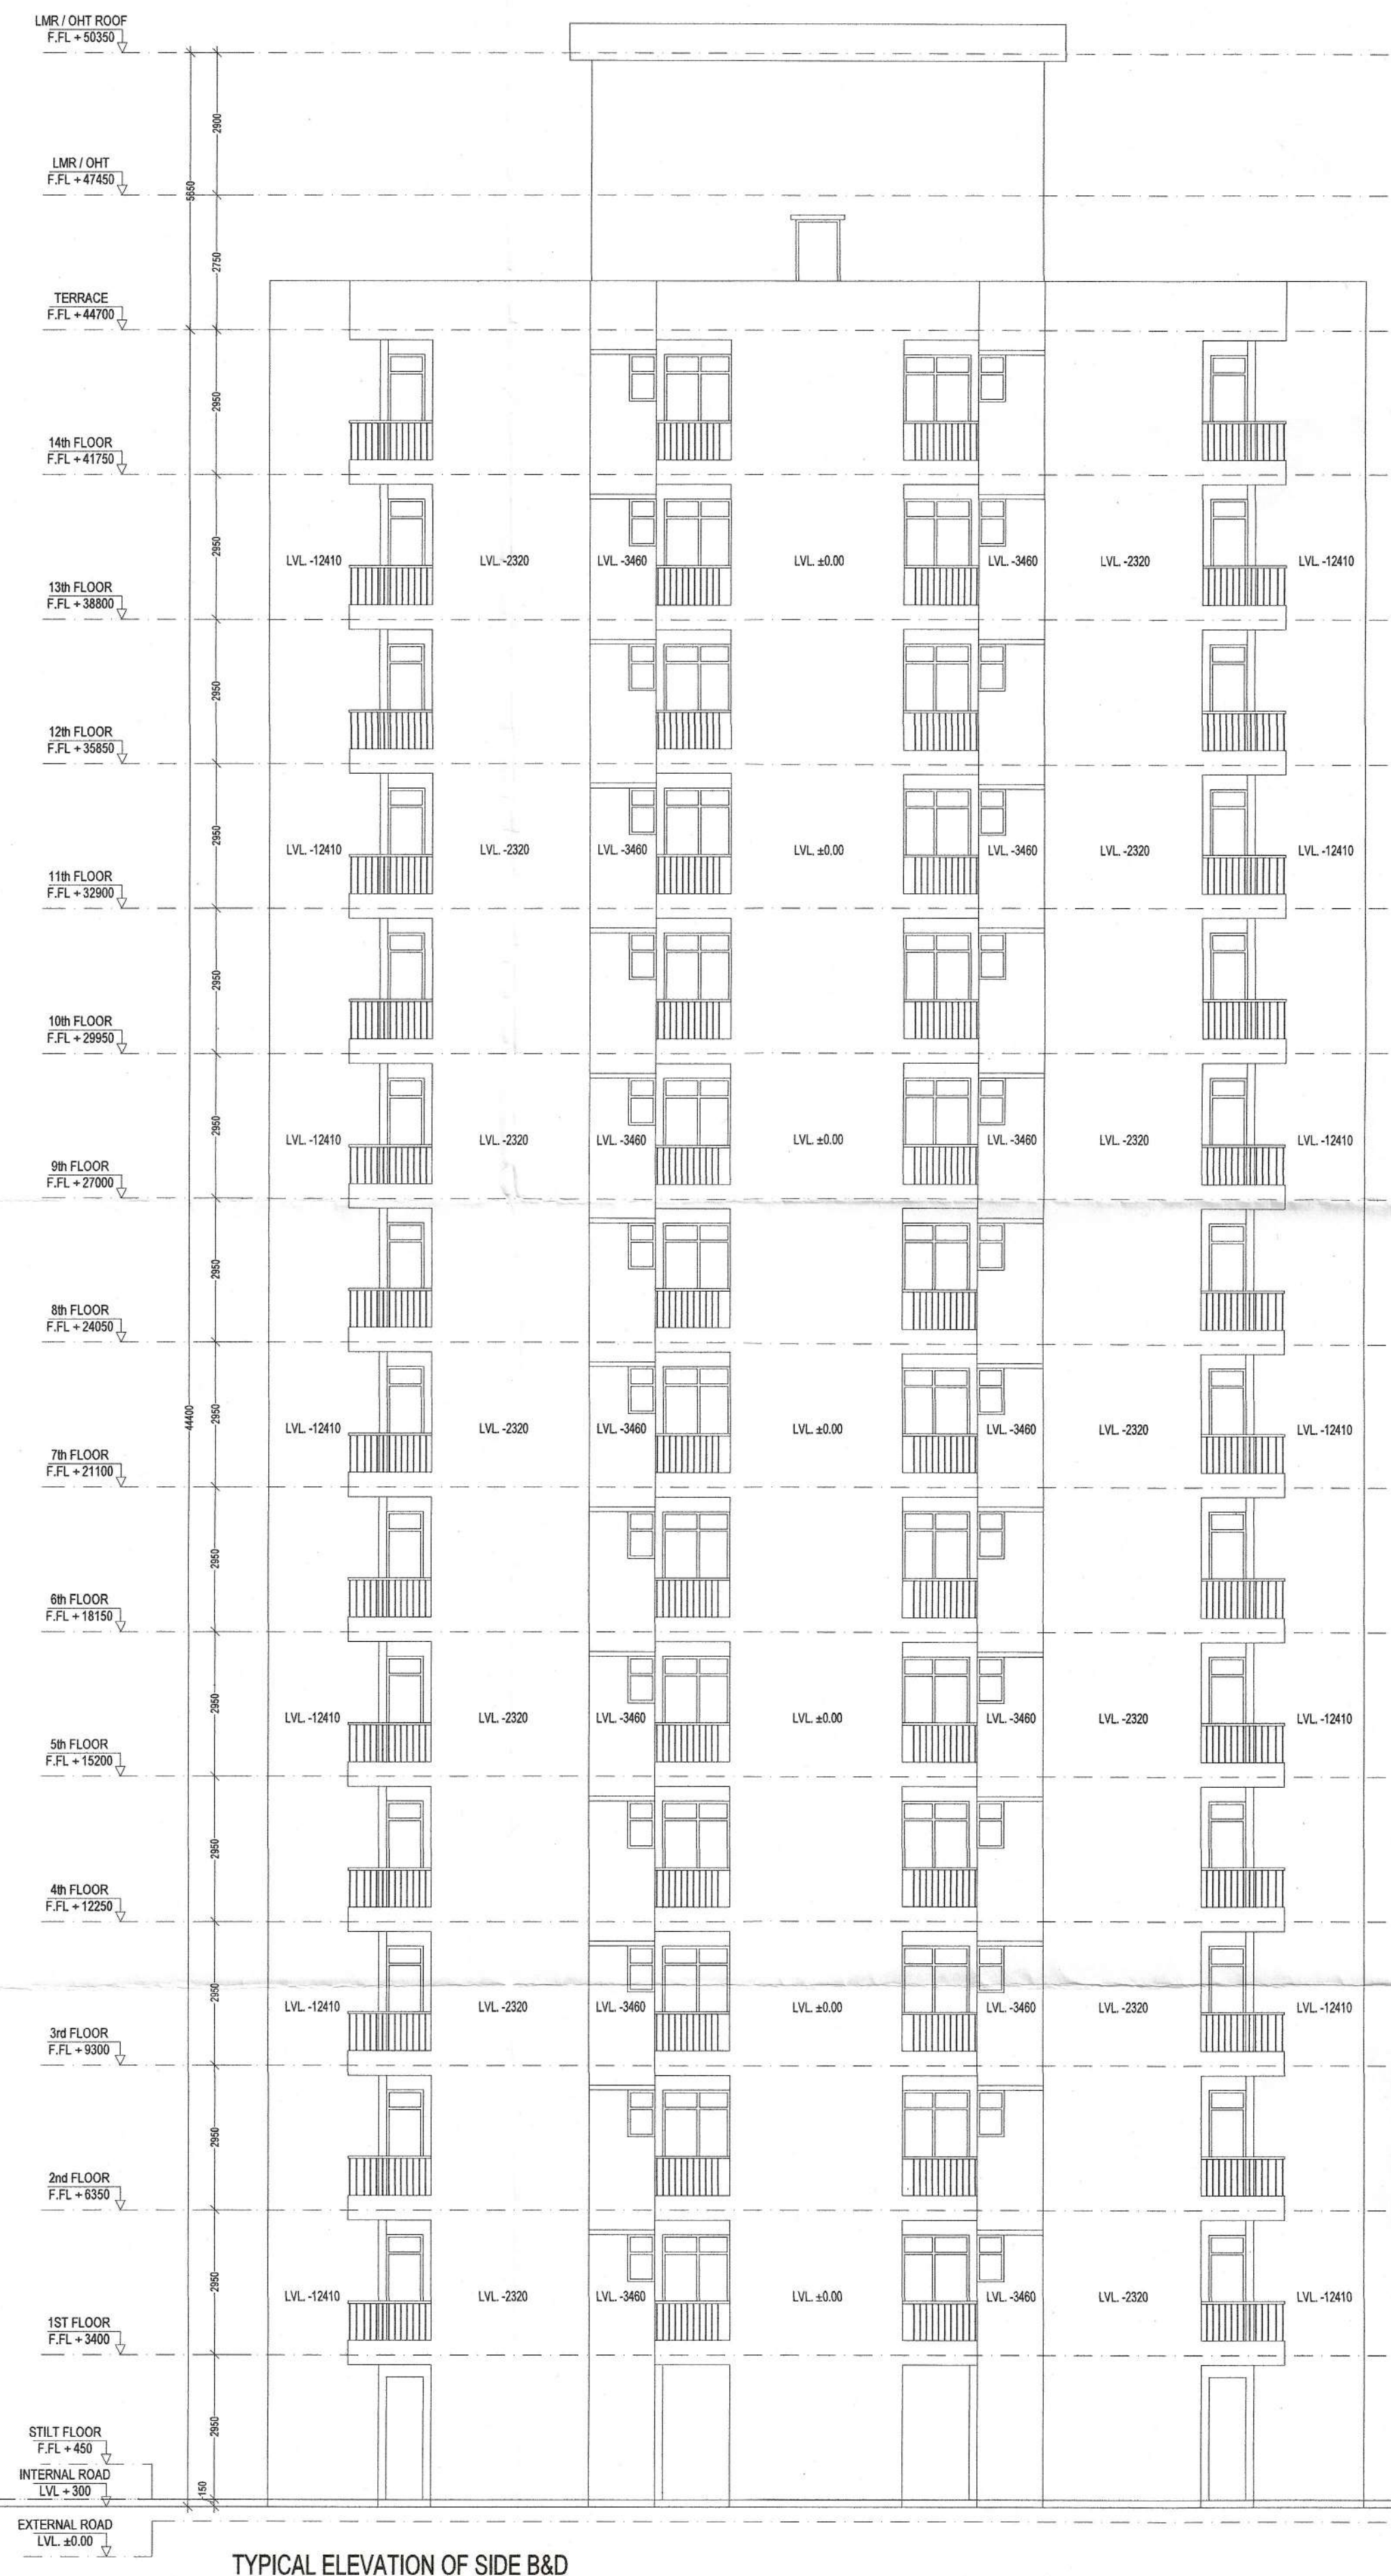


TYPICAL ELEVATION OF SIDE B&D

SUBMISSION DRAWING

CLIENT
CZAR BUILDWELL PVT.LTD.

PROJECT TITLE
PROPOSED BUILDING PLAN OF
AFFORDABLE GROUP HOUSING COLONY
FOR AN AREA MEASURING 6.05 ACRES
(LICENSE NO. 24 OF 2020 DATED 10-09-2020)
IN SECTOR - 95, GURUGRAM MANESAR URBAN
COMPLEX BEING DEVELOPED BY
DOCTOR AGRO PVT.LTD. IN COLLABORATION
WITH CZAR BUILDWELL PVT. LTD.

ARCHITECT:-
RSPS ARCHITECTS
363, FIRST FLOOR, SECTOR- 46-A, CHANDIGARH
CONTACT NO. 9988377392, 9814689217
EMAIL: rapsarchitects@gmail.com

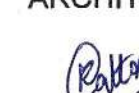SIGNATURE OF
ARCHITECT

RATTAN PAL SINGH
ARCHITECT
CA/2011/51128

SIGNATURE OF
OWNER
CZAR Buildwell Private Limited
Authorised Signatory

DRAWING TITLE
ELEVATION
(TOWER- T4,T7,T8,T9)

NORTH

DRG. NO.
10

SCALE - 1:100

DATE - SEPT. 2020