



Deputy Director (T)
 O/o Directorate Fire Service
 Member B.P.C.

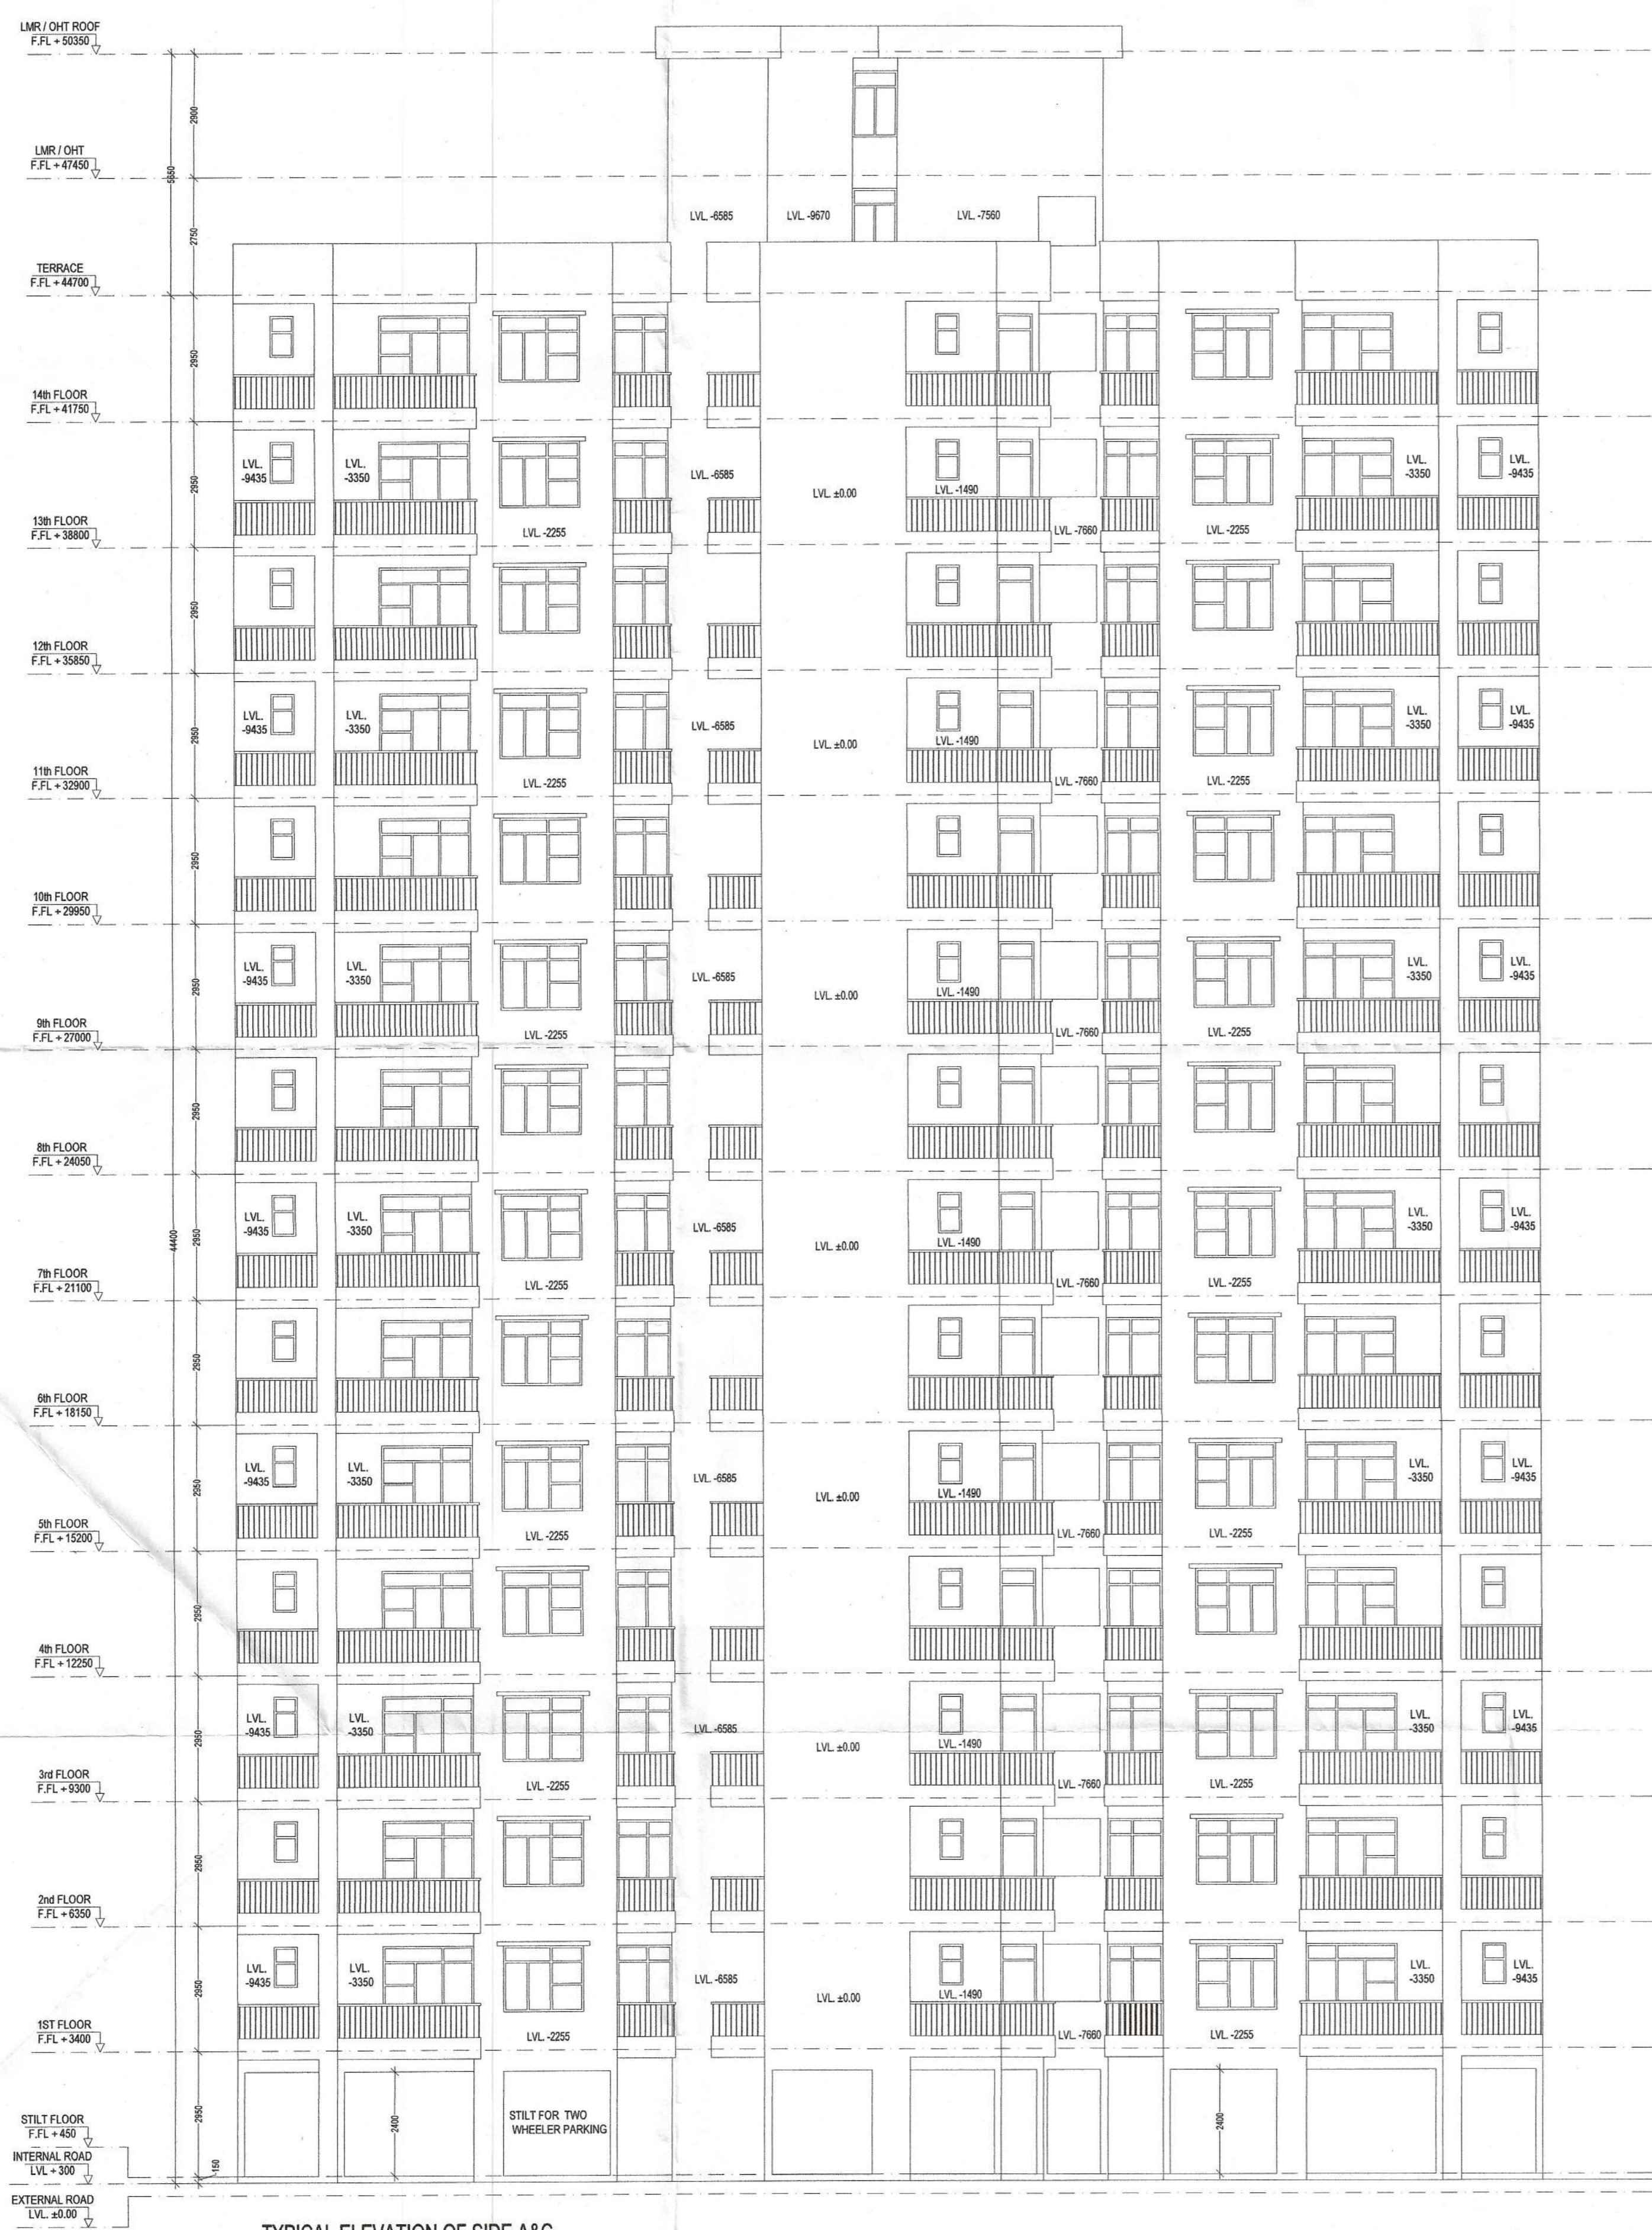

TYPICAL ELEVATION OF SIDE A&C

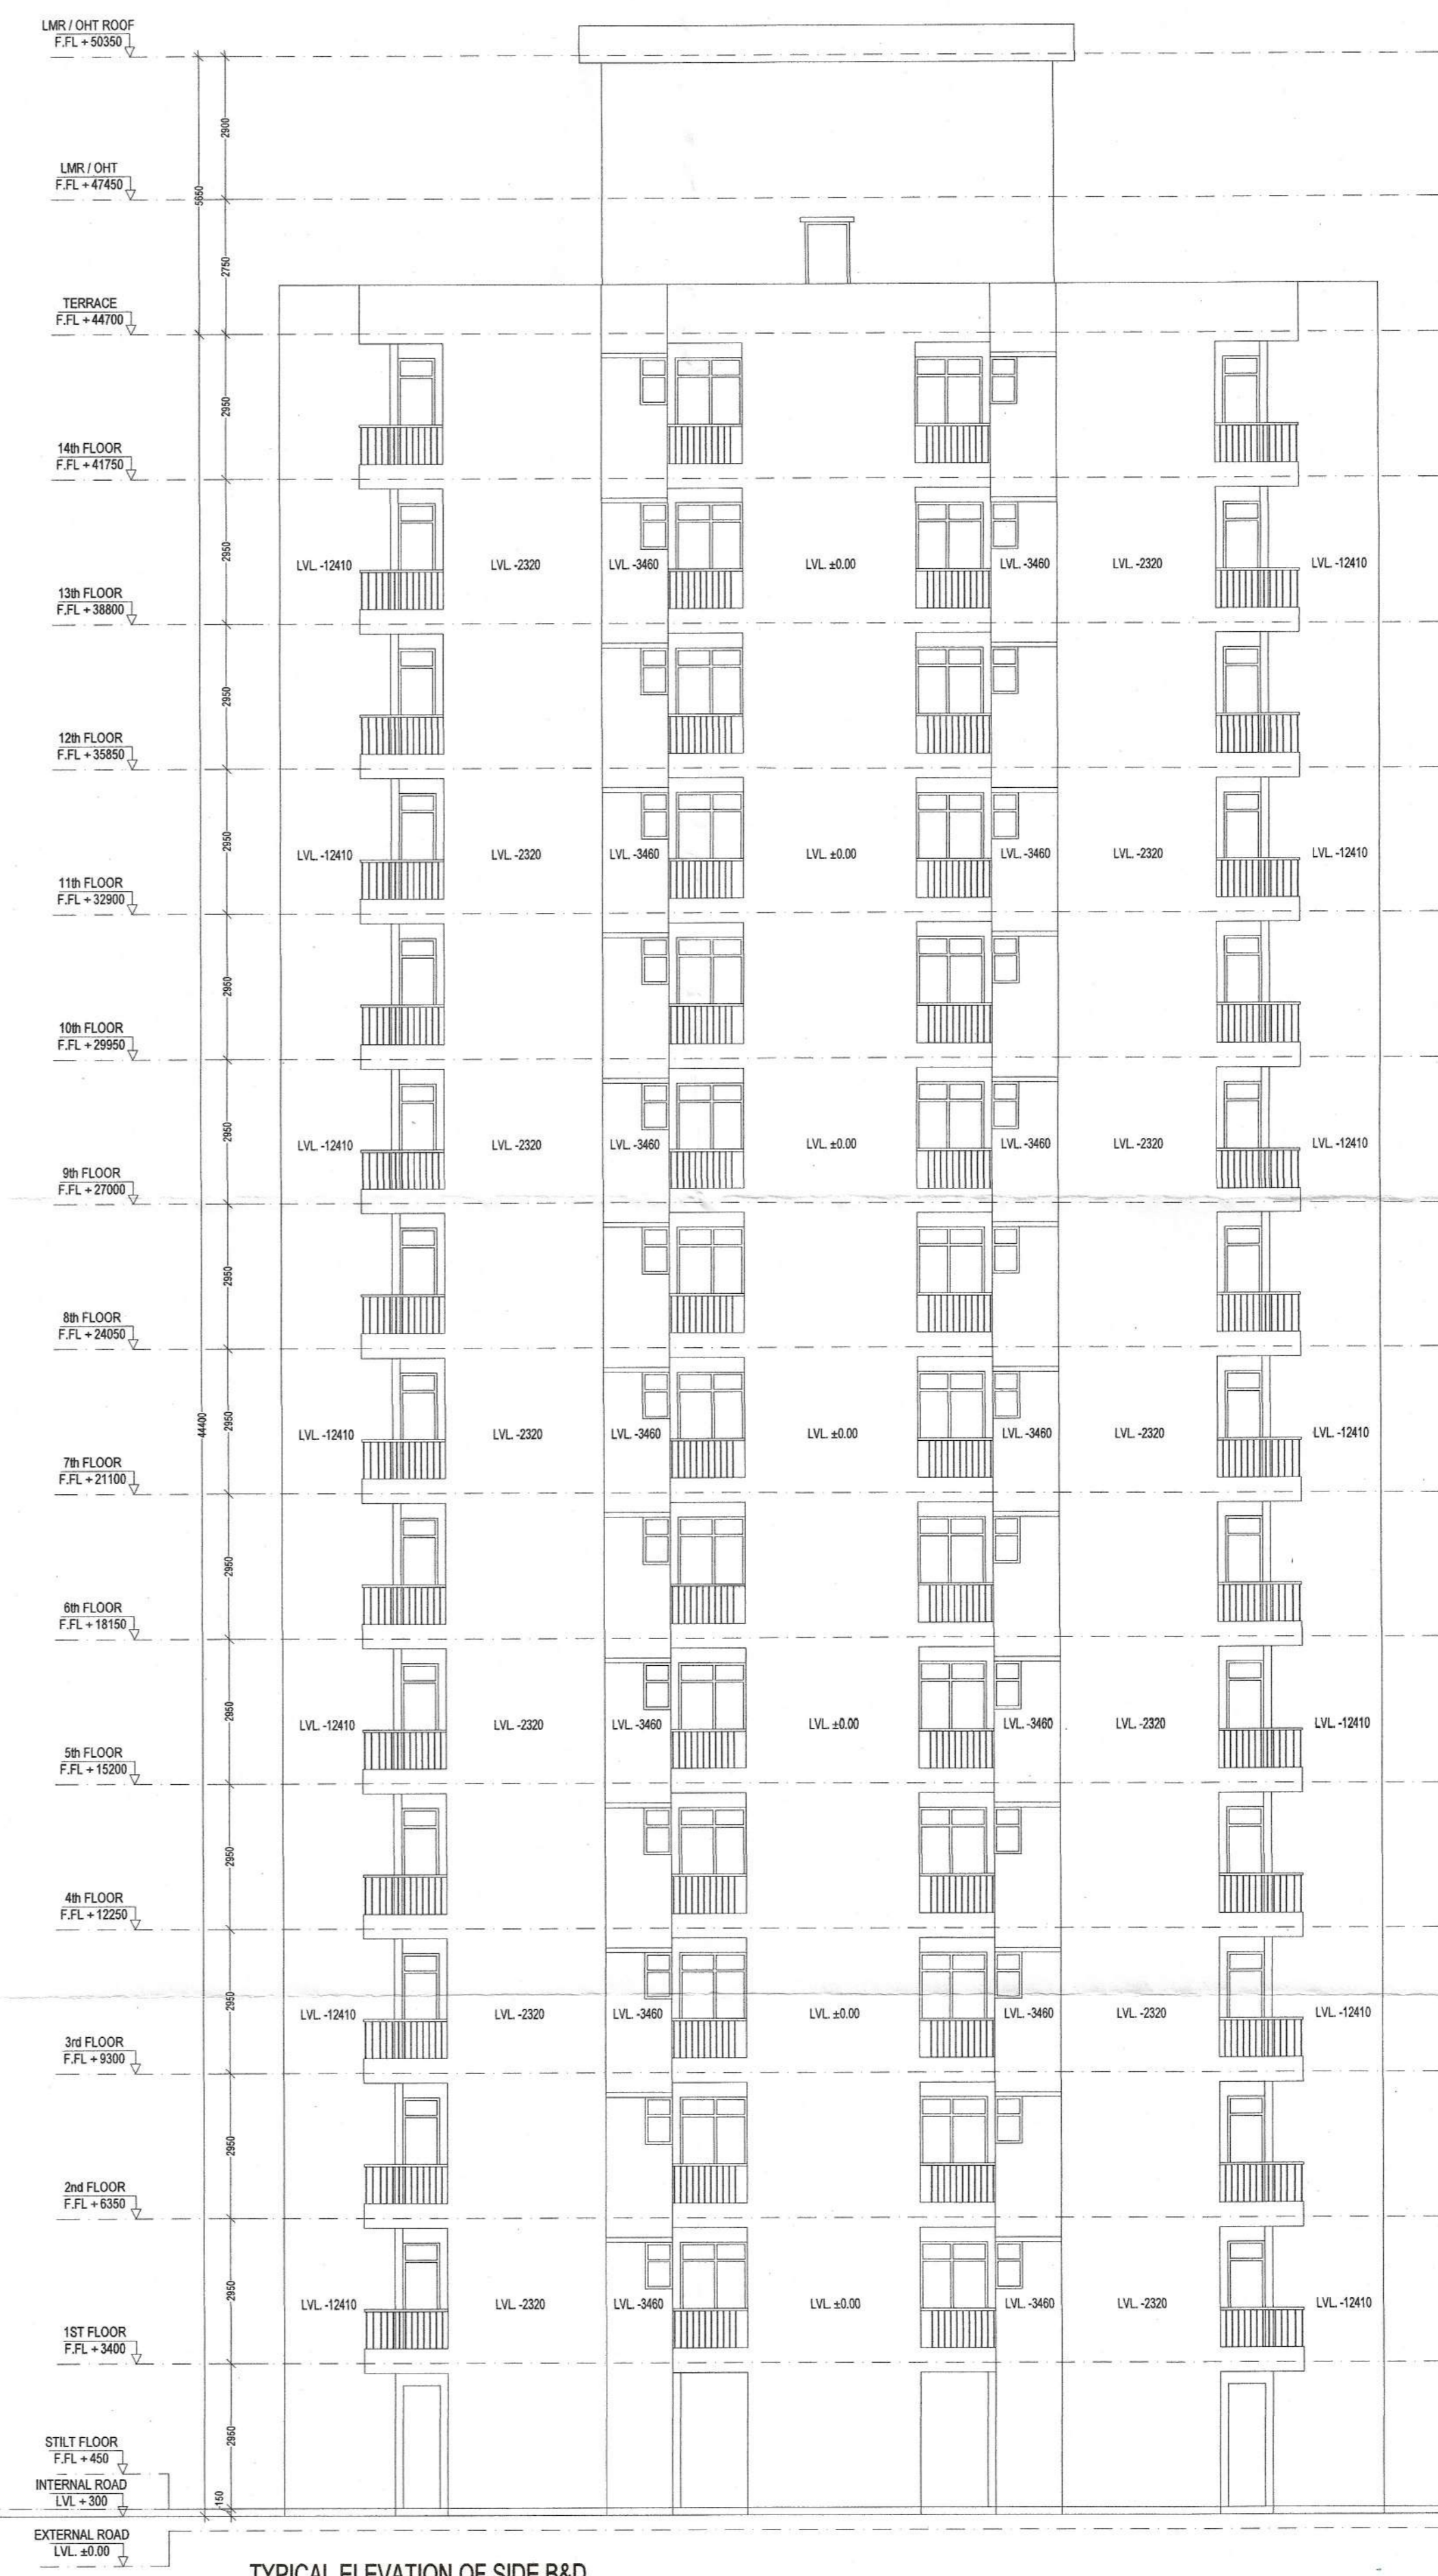

TYPICAL ELEVATION OF SIDE B&D

SUBMISSION DRAWING		
CLIENT CZAR BUILDWELL PVT.LTD.		
PROJECT TITLE PROPOSED BUILDING PLAN OF AFFORDABLE GROUP HOUSING COLONY FOR AN AREA MEASURING 6.05 ACRES (LICENSE NO. 24 OF 2020 DATED 10 -09-2020) IN SECTOR - 95, GURUGRAM MANESAR URBAN COMPLEX BEING DEVELOPED BY DOCTOR AGRO PVT.LTD. IN COLLABORATION WITH CZAR BUILDWELL PVT. LTD.		
ARCHITECT:- RSPS ARCHITECTS 363, FIRST FLOOR, SECTOR- 46-A, CHANDIGARH CONTACT NO. 9988377392, 9814689217 EMAIL: rapsarchitects@gmail.com		
SIGNATURE OF ARCHITECT RATTAN PAL SINGH ARCHITECT CA/2011/51128	SIGNATURE OF OWNER CZAR Buildwell Private Limited Authorized Signatory	
DRAWING TITLE ELEVATIONS (TOWER- T1,T2,T3)	NORTH 	DRG. NO. 7
SCALE - 1:100	DATE - SEPT. 2020	