



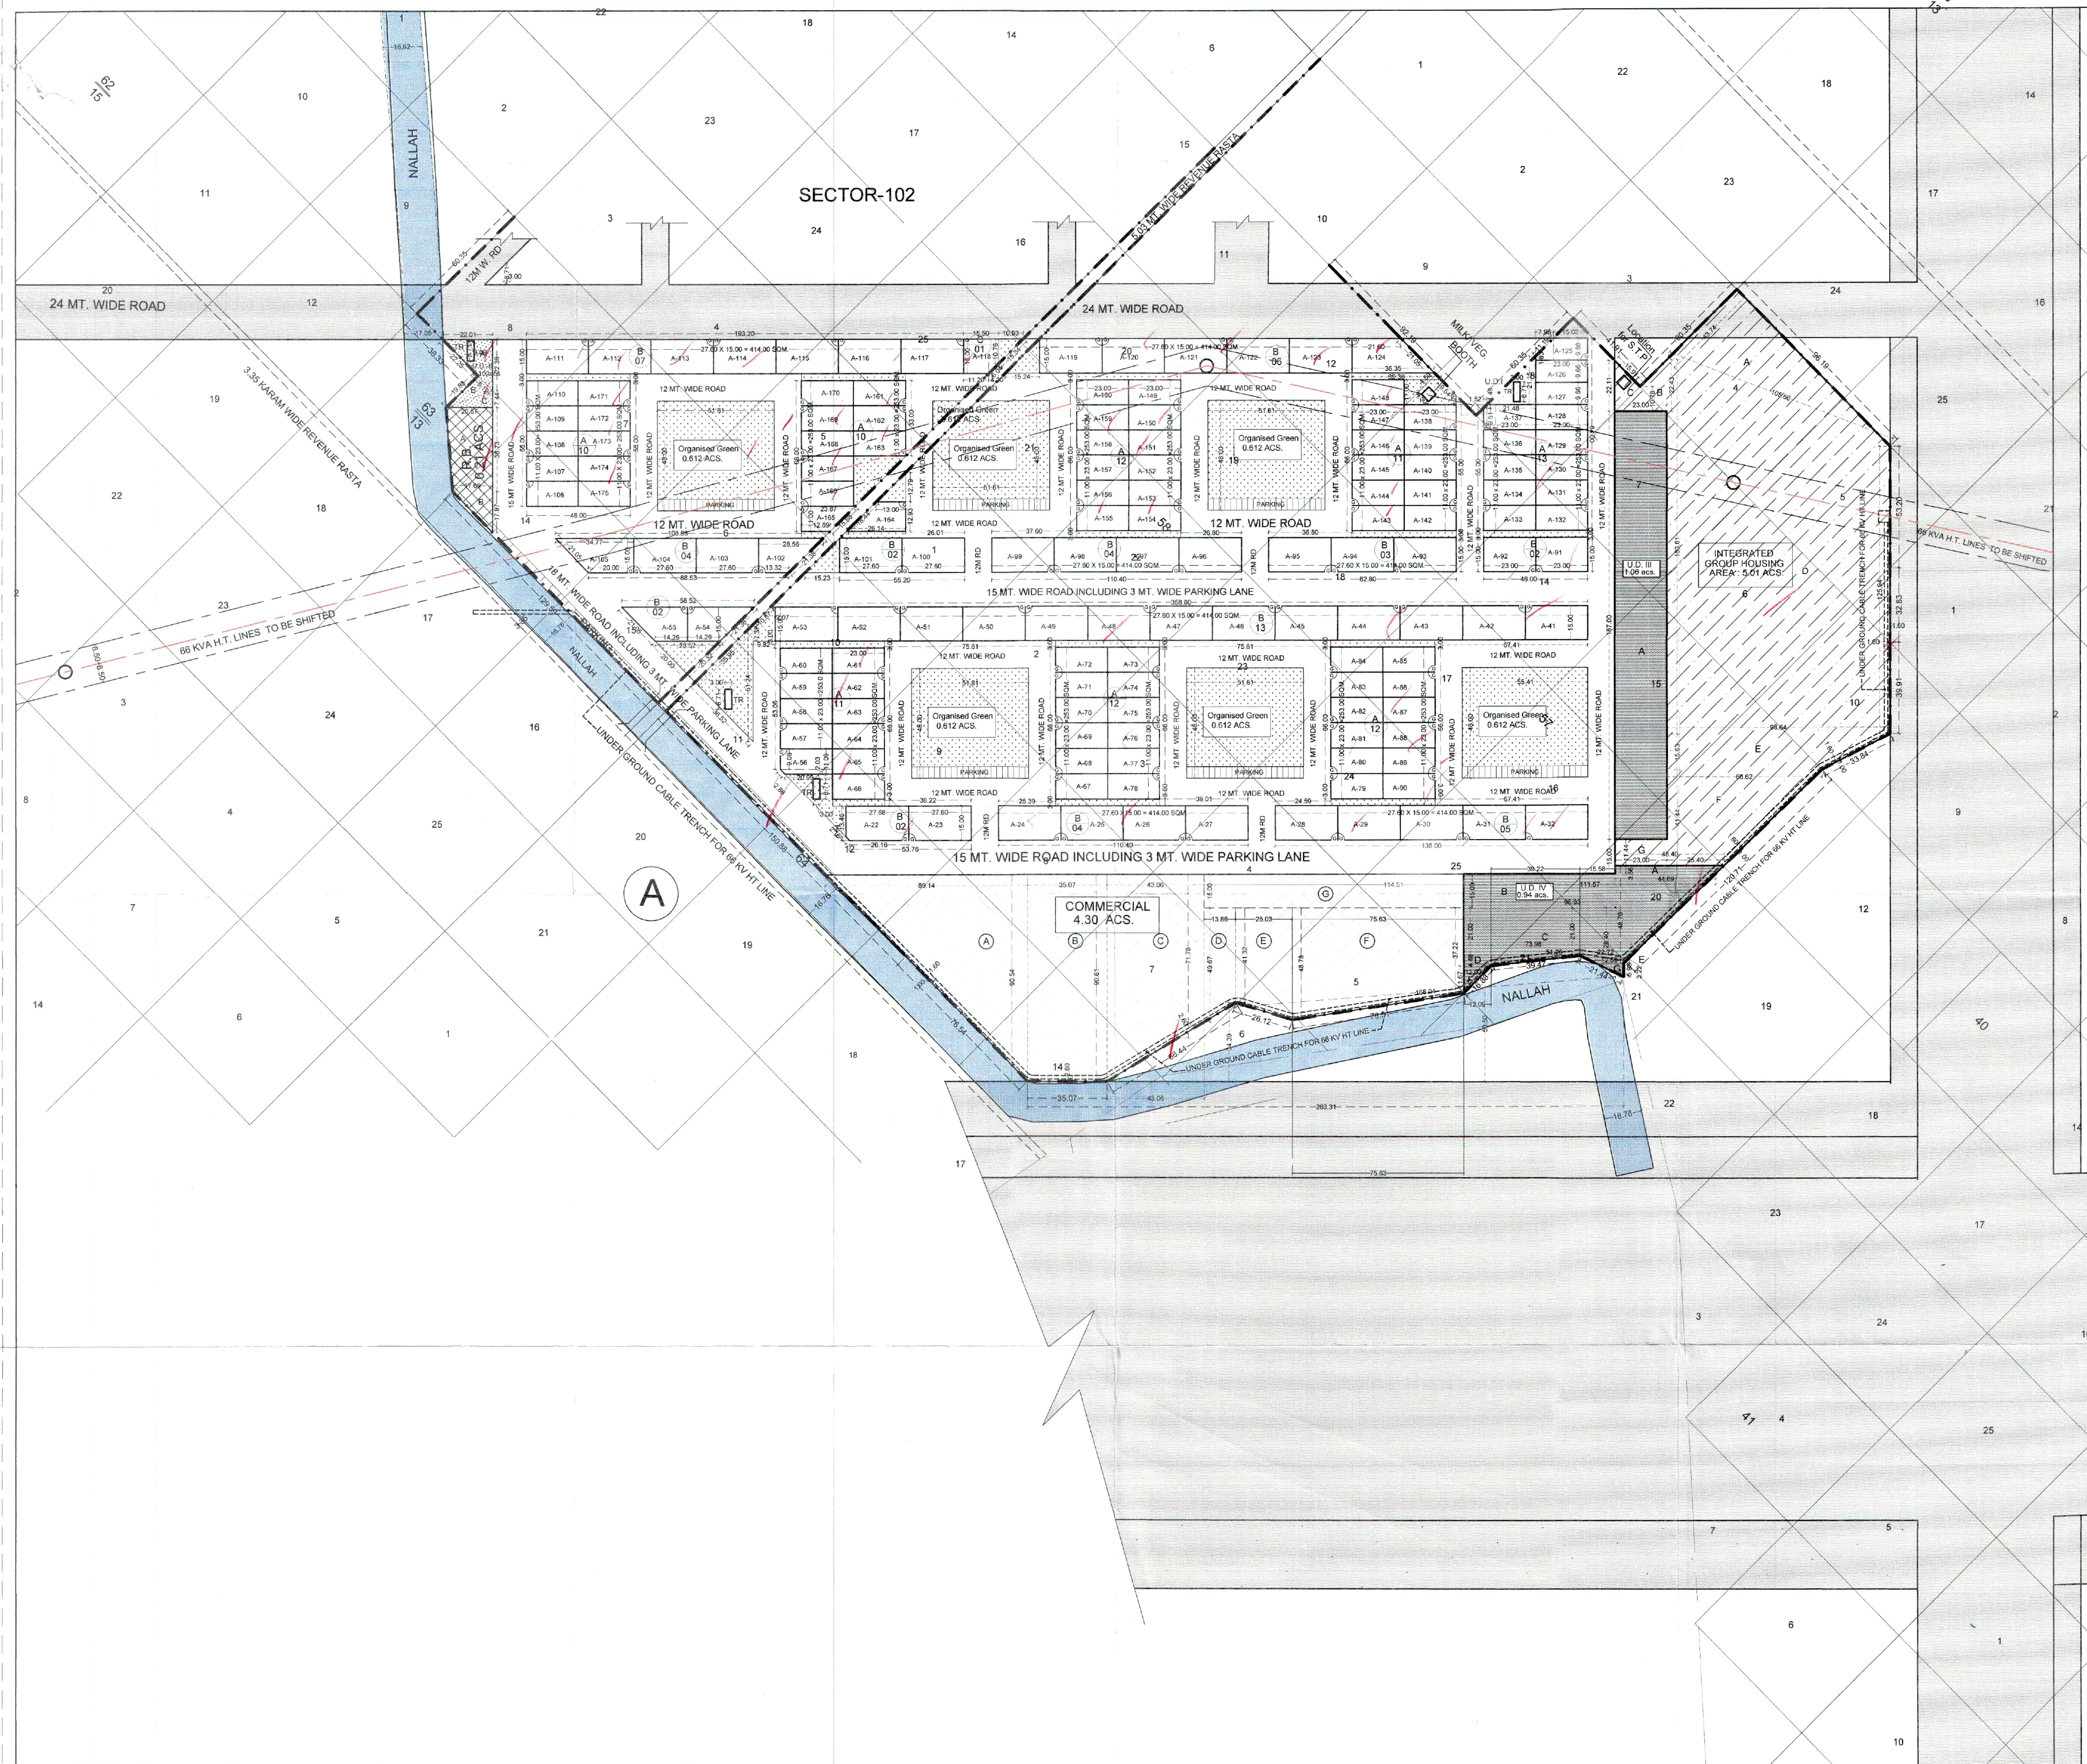

KEY PLAN

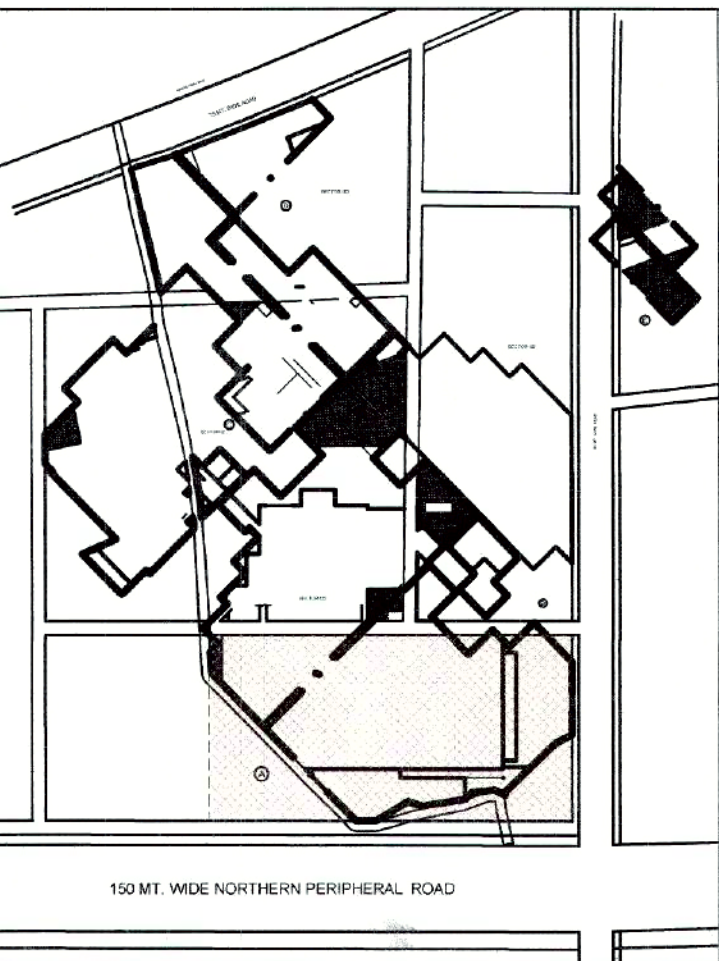

CALCULATION OF U.D.-I = 227.151 sqm. (0.056 acs.)	
A = (21.48 X 21.15)/2	= 227.151 sq.m.
CALCULATION OF U.D.-II = (A+B+C) 413.243 sqm. (0.102 acs.)	
A = (22.01 X 22.36)/2	= 246.071 sq.m.
B = (9.12 X 19.88)/2	= 90.652 sq.m.
C = (20.57 X 7.44)/2	= 76.520 sq.m.
TOTAL = 413.243 sqm.	
CALCULATION OF U.D.-III = 4301.00 sqm. (1.06 acs.)	
A = 23.00 X 187.00	= 4301.00 sq.m.
CALCULATION OF U.D.-IV = (A+B+C+D+E+F+G) 3811.84 sqm. (0.94 acs.)	
A = (48.40+44.69)/2 X 3.56	= 165.70 sq.m.
B = (111.57+95.93)/2 X 15.00	= 1556.25 sq.m.
C = (95.93+73.98)/2 X 21.00	= 1784.06 sq.m.
D = (51.26+12.03)/2 X 4.46	= 141.14 sq.m.
E = (22.72+12.59)/2 X 3.22	= 56.85 sq.m.
F = (12.03 X 11.67)/2	= 70.20 sq.m.
G = (12.59 X 5.98)/2	= 37.64 sq.m.
TOTAL = 3811.84 sqm.	
CALCULATION OF RELIGIOUS BUILDING. =(A TO B) 861.588 sqm. (0.212 acs.)	
A = (17.69+20.57)/2 X 36.73	= 702.644 sq.m.
B = (17.69 X 17.97)/2	= 158.944 sq.m.
TOTAL = 861.588 sqm.	
CALCULATION OF ORGANISED GREEN = 12386.40 sqm.(3.06 acs.)	
= 51.61 X 48.00 X 5	= 12386.40 sq.m.
CALCULATION OF ORGANISED GREEN = 2659.68 sqm.(.657 acs.)	
= 55.41 X 48.00	= 2659.680 sq.m.
CALCULATION OF COMMERCIAL = 17435.99 sqm. (4.30 acs.)	
A = (89.14 X 90.54)/2	= 4035.368 sq.m.
B = (90.54 + 90.61)/2 X 35.07	= 3176.465 sq.m.
C = (90.61 + 71.78)/2 X 43.06	= 3496.257 sq.m.
D = (49.67 + 41.32)/2 X 13.86	= 630.560 sq.m.
E = (41.32 + 48.78)/2 X 25.03	= 1127.602 sq.m.
F = (48.78 + 37.22)/2 X 75.63	= 3252.090 sq.m.
G = 114.51 X 15.00	= 1717.65 sq.m.
TOTAL = 17435.99 sqm.	
CALCULATION OF INTEGRATED GROUP HOUSING =(A+B+C+D+E+F+G) 20292.625 sqm.(5.01 acs.)	
A = (43.74 X 96.19)/2	= 2103.675 sq.m.
B = (10.78 + 22.43)/2 X 11.84	= 196.603 sq.m.
C = (10.78 + 22.11)/2 X 11.16	= 183.526 sq.m.
D = (163.81 + 125.94)/2 X 98.64	= 14290.470 sq.m.
E = (98.64 + 68.62)/2 X 15.63	= 1307.137 sq.m.
F = (68.62 + 25.40)/2 X 41.44	= 1948.094 sq.m.
G = 23.00 X 11.44	= 263.120 sq.m.
TOTAL = 20292.625 sq.m.	

CLIENT :
COUNTRYWIDE PROMOTERS PVT. LTD.
M-11 CONNAUGHT CIRCUS
NEW DELHI

Authorised Signatory

Architect / Town Planner

REVISED DEMARCATION PLAN OF BLOCK-A
SECTOR - 102 & 102A
IN GURGAON, HARYANA.