



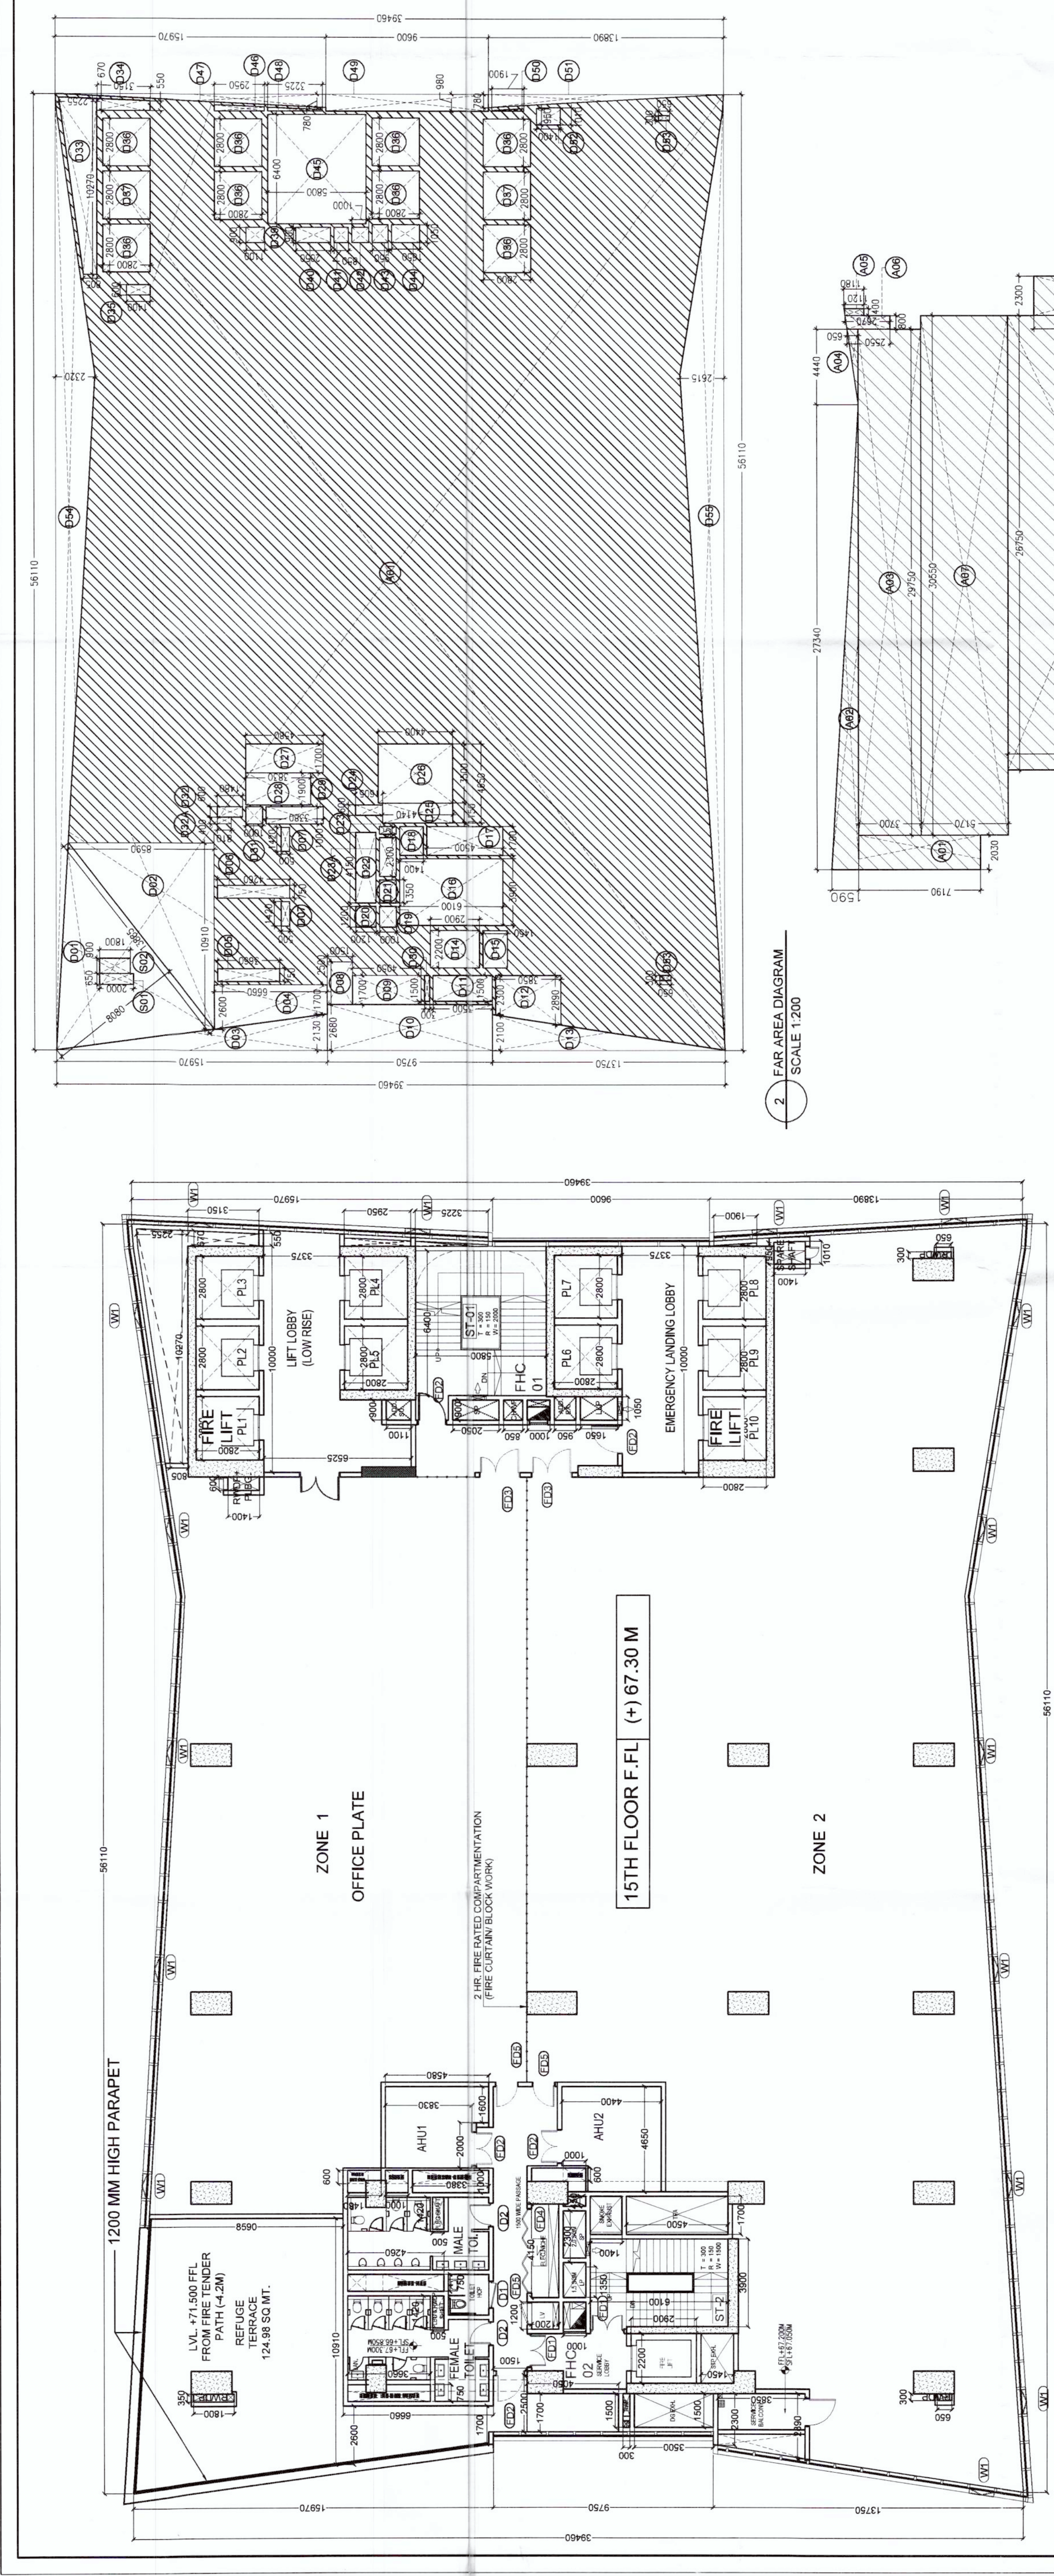

DOOR & WINDOW SCHEDULE				
S.NO.	TYPE	WIDTH (MM)	HEIGHT (MM)	INTEL(MM)
1.	D1	1200	2400	2400
2.	D2	1000	2400	2400
3.	D3	2000	2400	2400
4.	FD1	1500	2400	2400
5.	FD2	1200	2400	2400
6.	FD3	1800	2400	2400
7.	FD4	4200	2250	2250
8.	FD5	1000	2250	2250
9.	W1	1000	1000	2400
OPENABLE WINDOW PANEL				

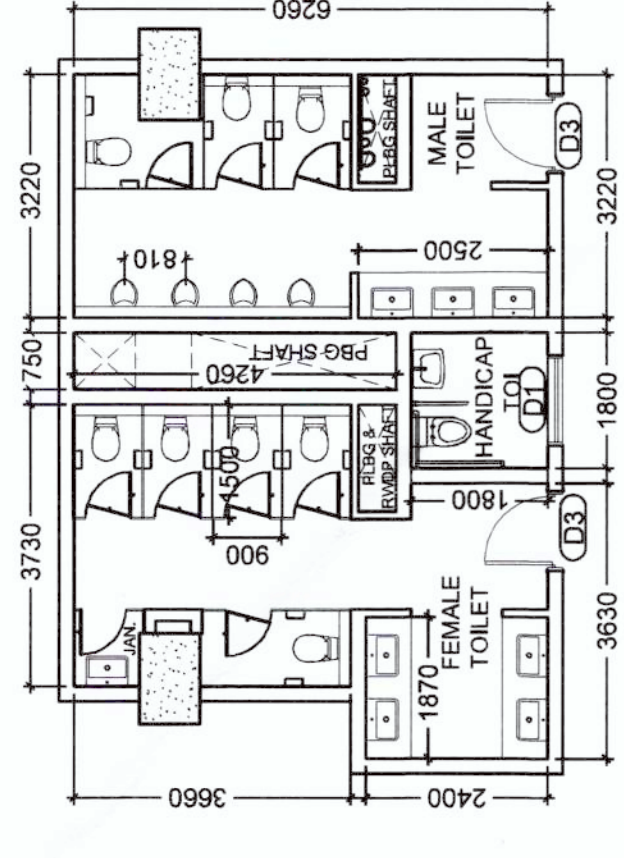



7 TOILET CALCULATION

8 DOOR WINDOW SCHEDULE


9 REFUGEE AREA CALCULATION




