




NOTES

1. ALL DIMENSIONS IN MILLIMETERS UNLESS OTHERWISE SPECIFIED.
2. ALL BASINETS SHALL BE MECHANICALLY LIT AND VENTILATED WITH 100% POWER BACK-UP.
3. GATE AND BOUNDARY WALL SHALL BE AS PER STANDARD DESIGN.
4. ALL WATER HEATING SYSTEMS TO BE OPERATIONAL BEFORE APPLYING FOR OCCUPANCY CERTIFICATE.
5. RAIN WATER HARVESTING SYSTEM SHALL BE AS PER STANDARD DESIGN AND WATER AUTHORITY NORMS HARYANA GOVT.
6. FIRE FIGHTING PROVISIONS INCLUDING FIRE SPRINKLERS SHALL BE AS PER NBC GUIDELINES.

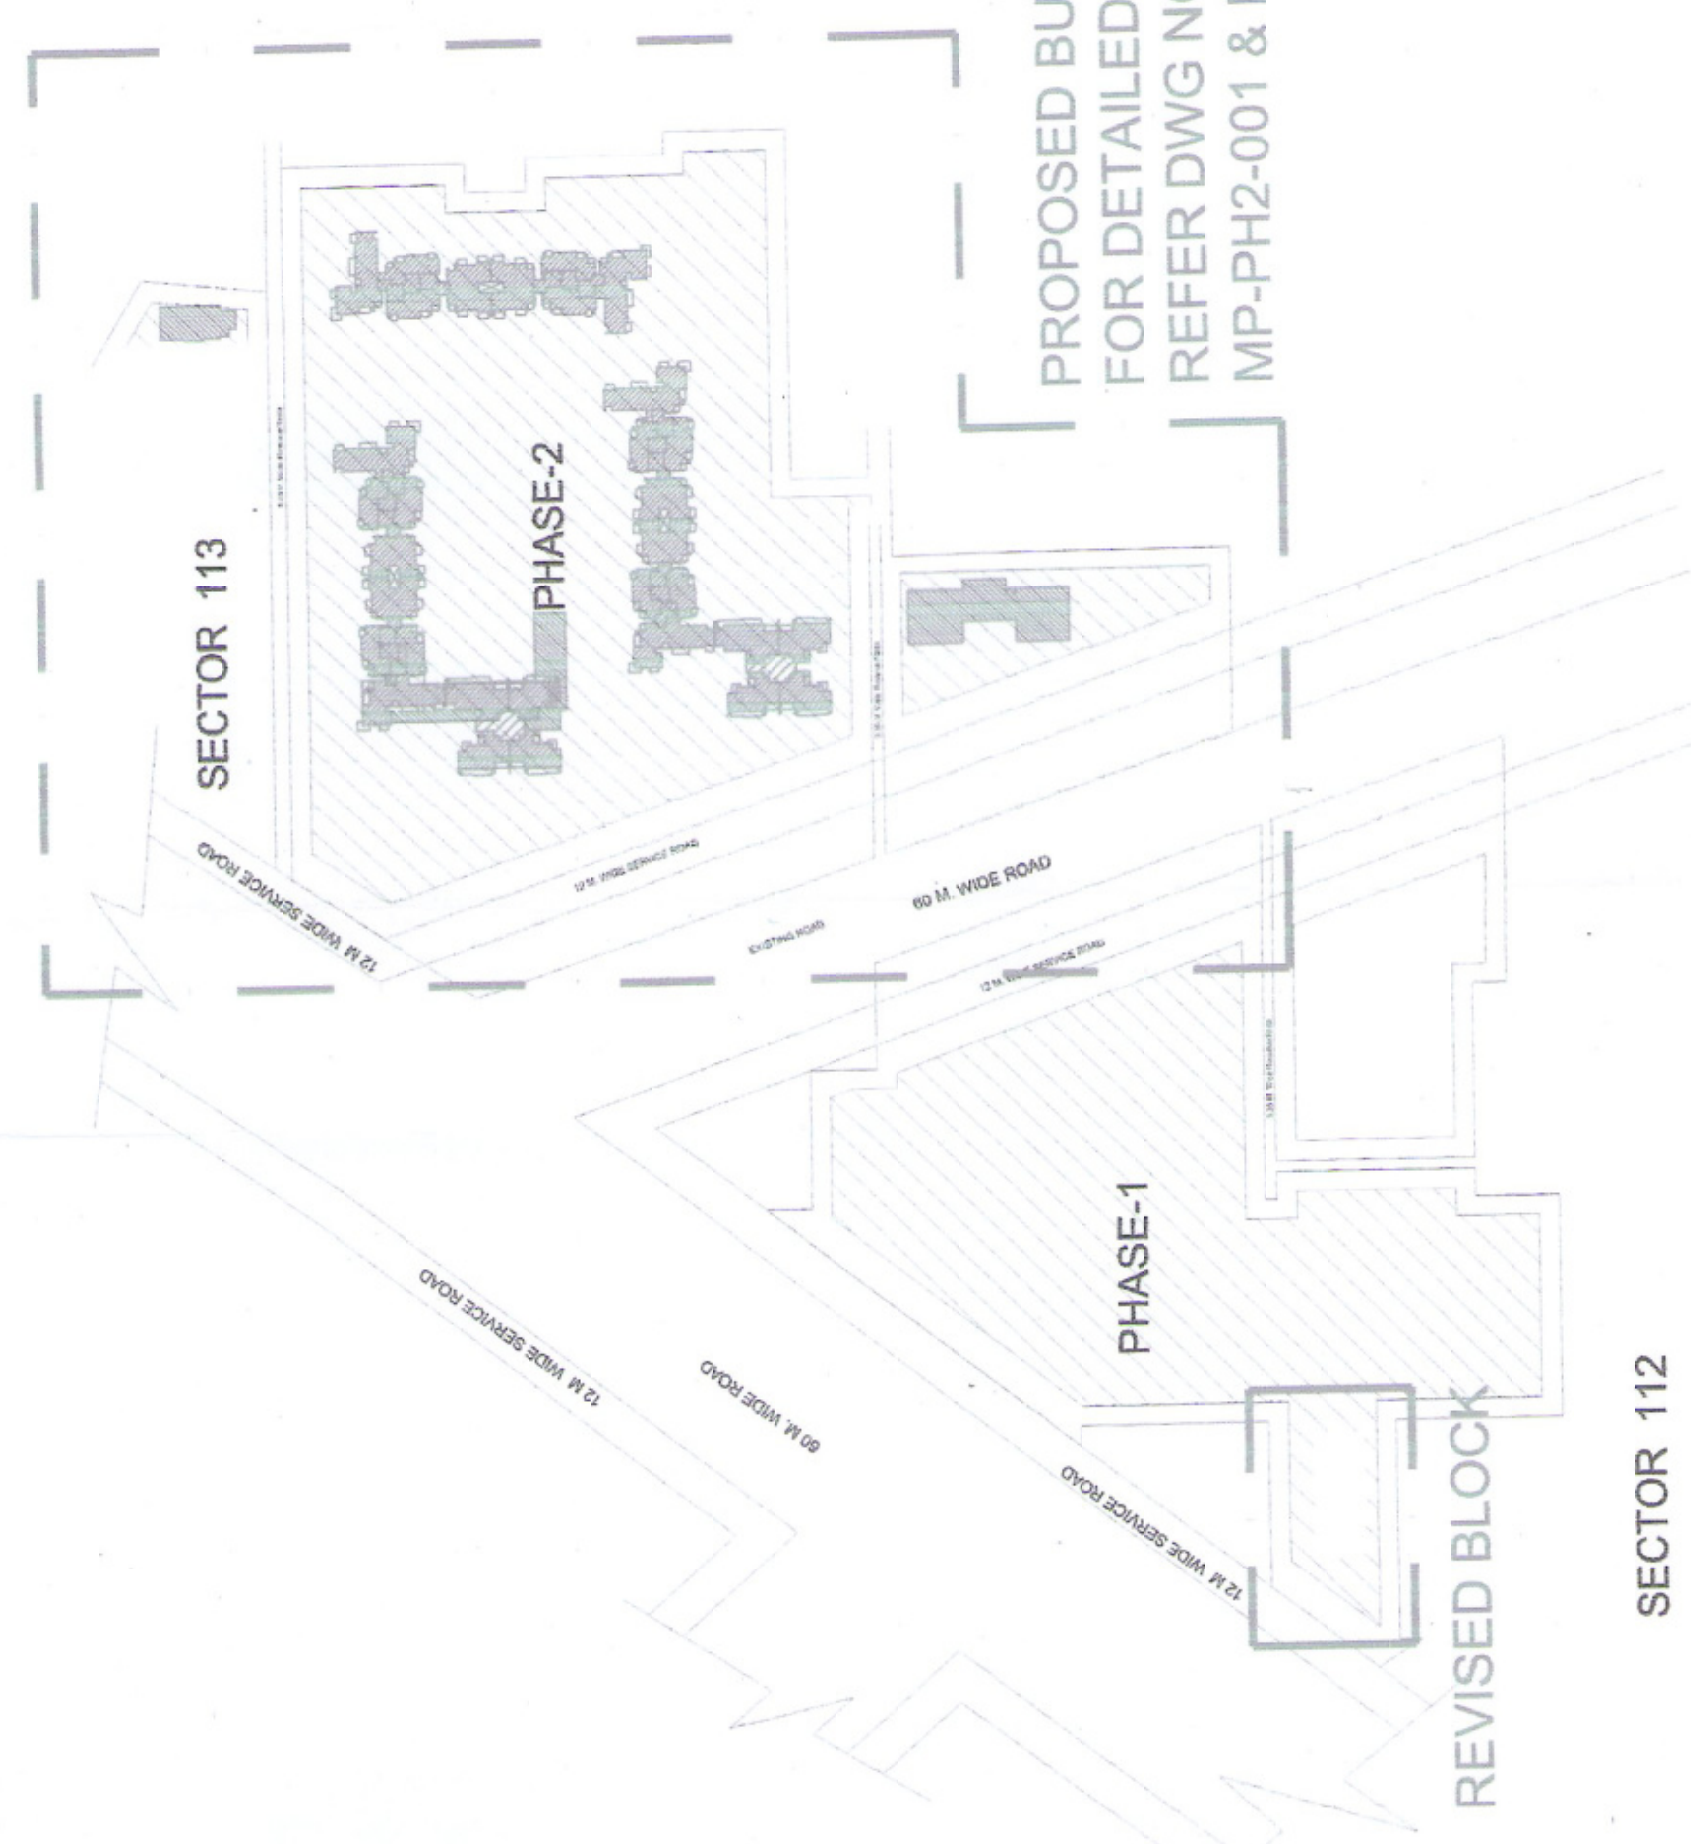

KEY PLAN

SL NO.	DESCRIPTION	SYMBOL
1.	IRRIGATION LINE (GARDEN HYDRANT)	GH
2.	MUNICIPAL WATER SUPPLY LINE	M
3.	TANKER FILLING LINE	T
4.	TUBEWELL LINE	W
5.	RAIN WATER HARVESTING VALVE	RV
6.	NON RETURN VALVE	NV
19.		
20.		

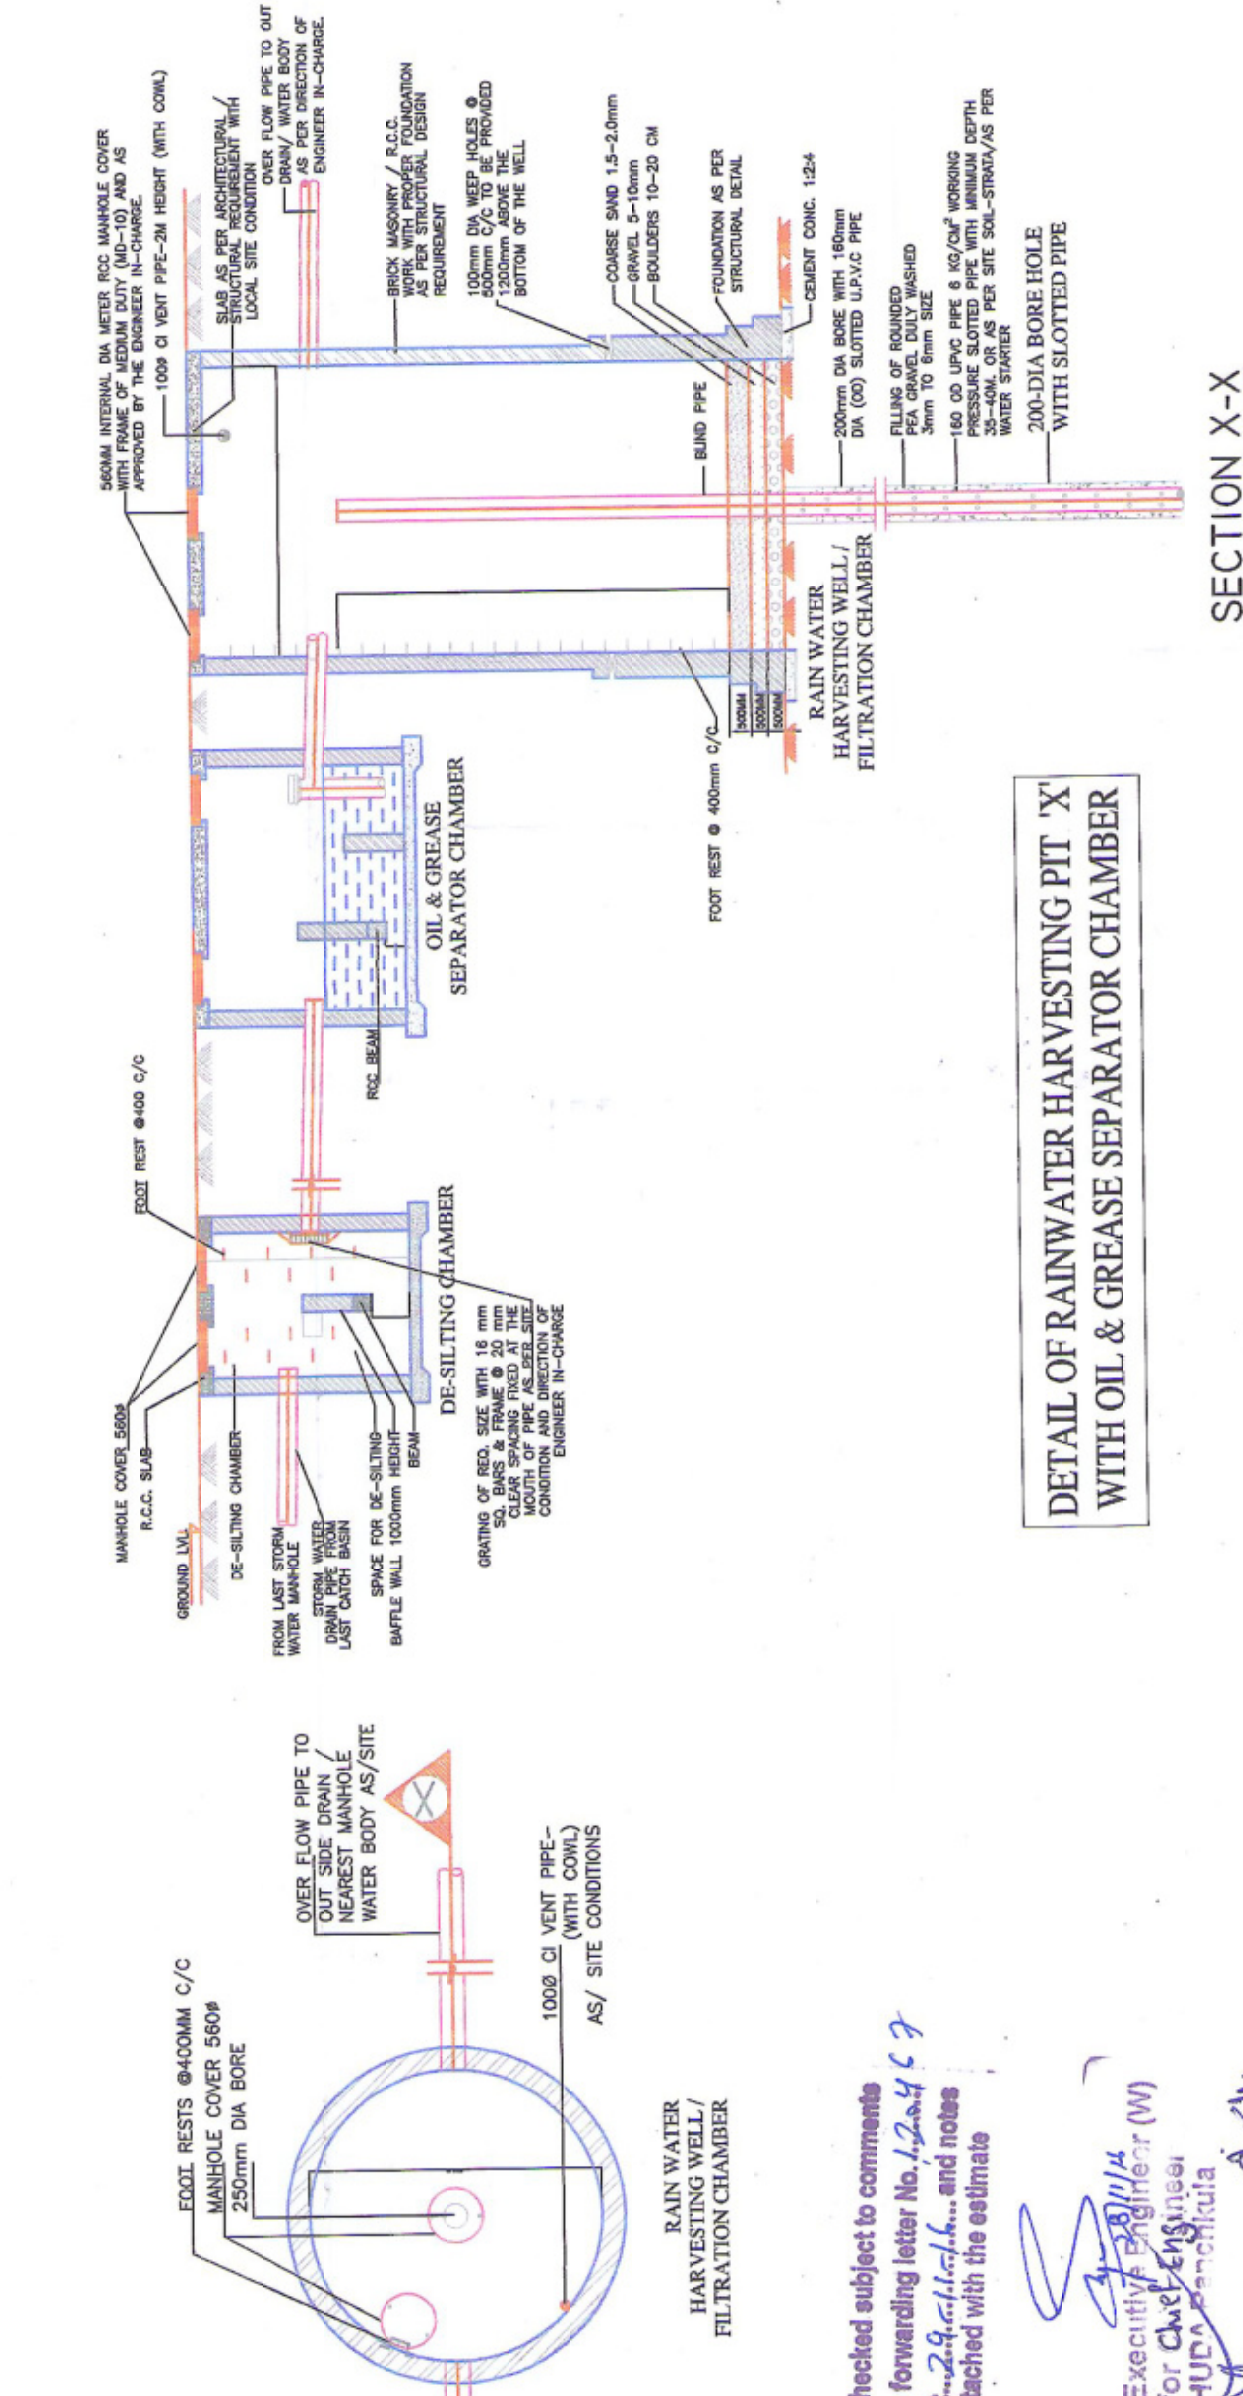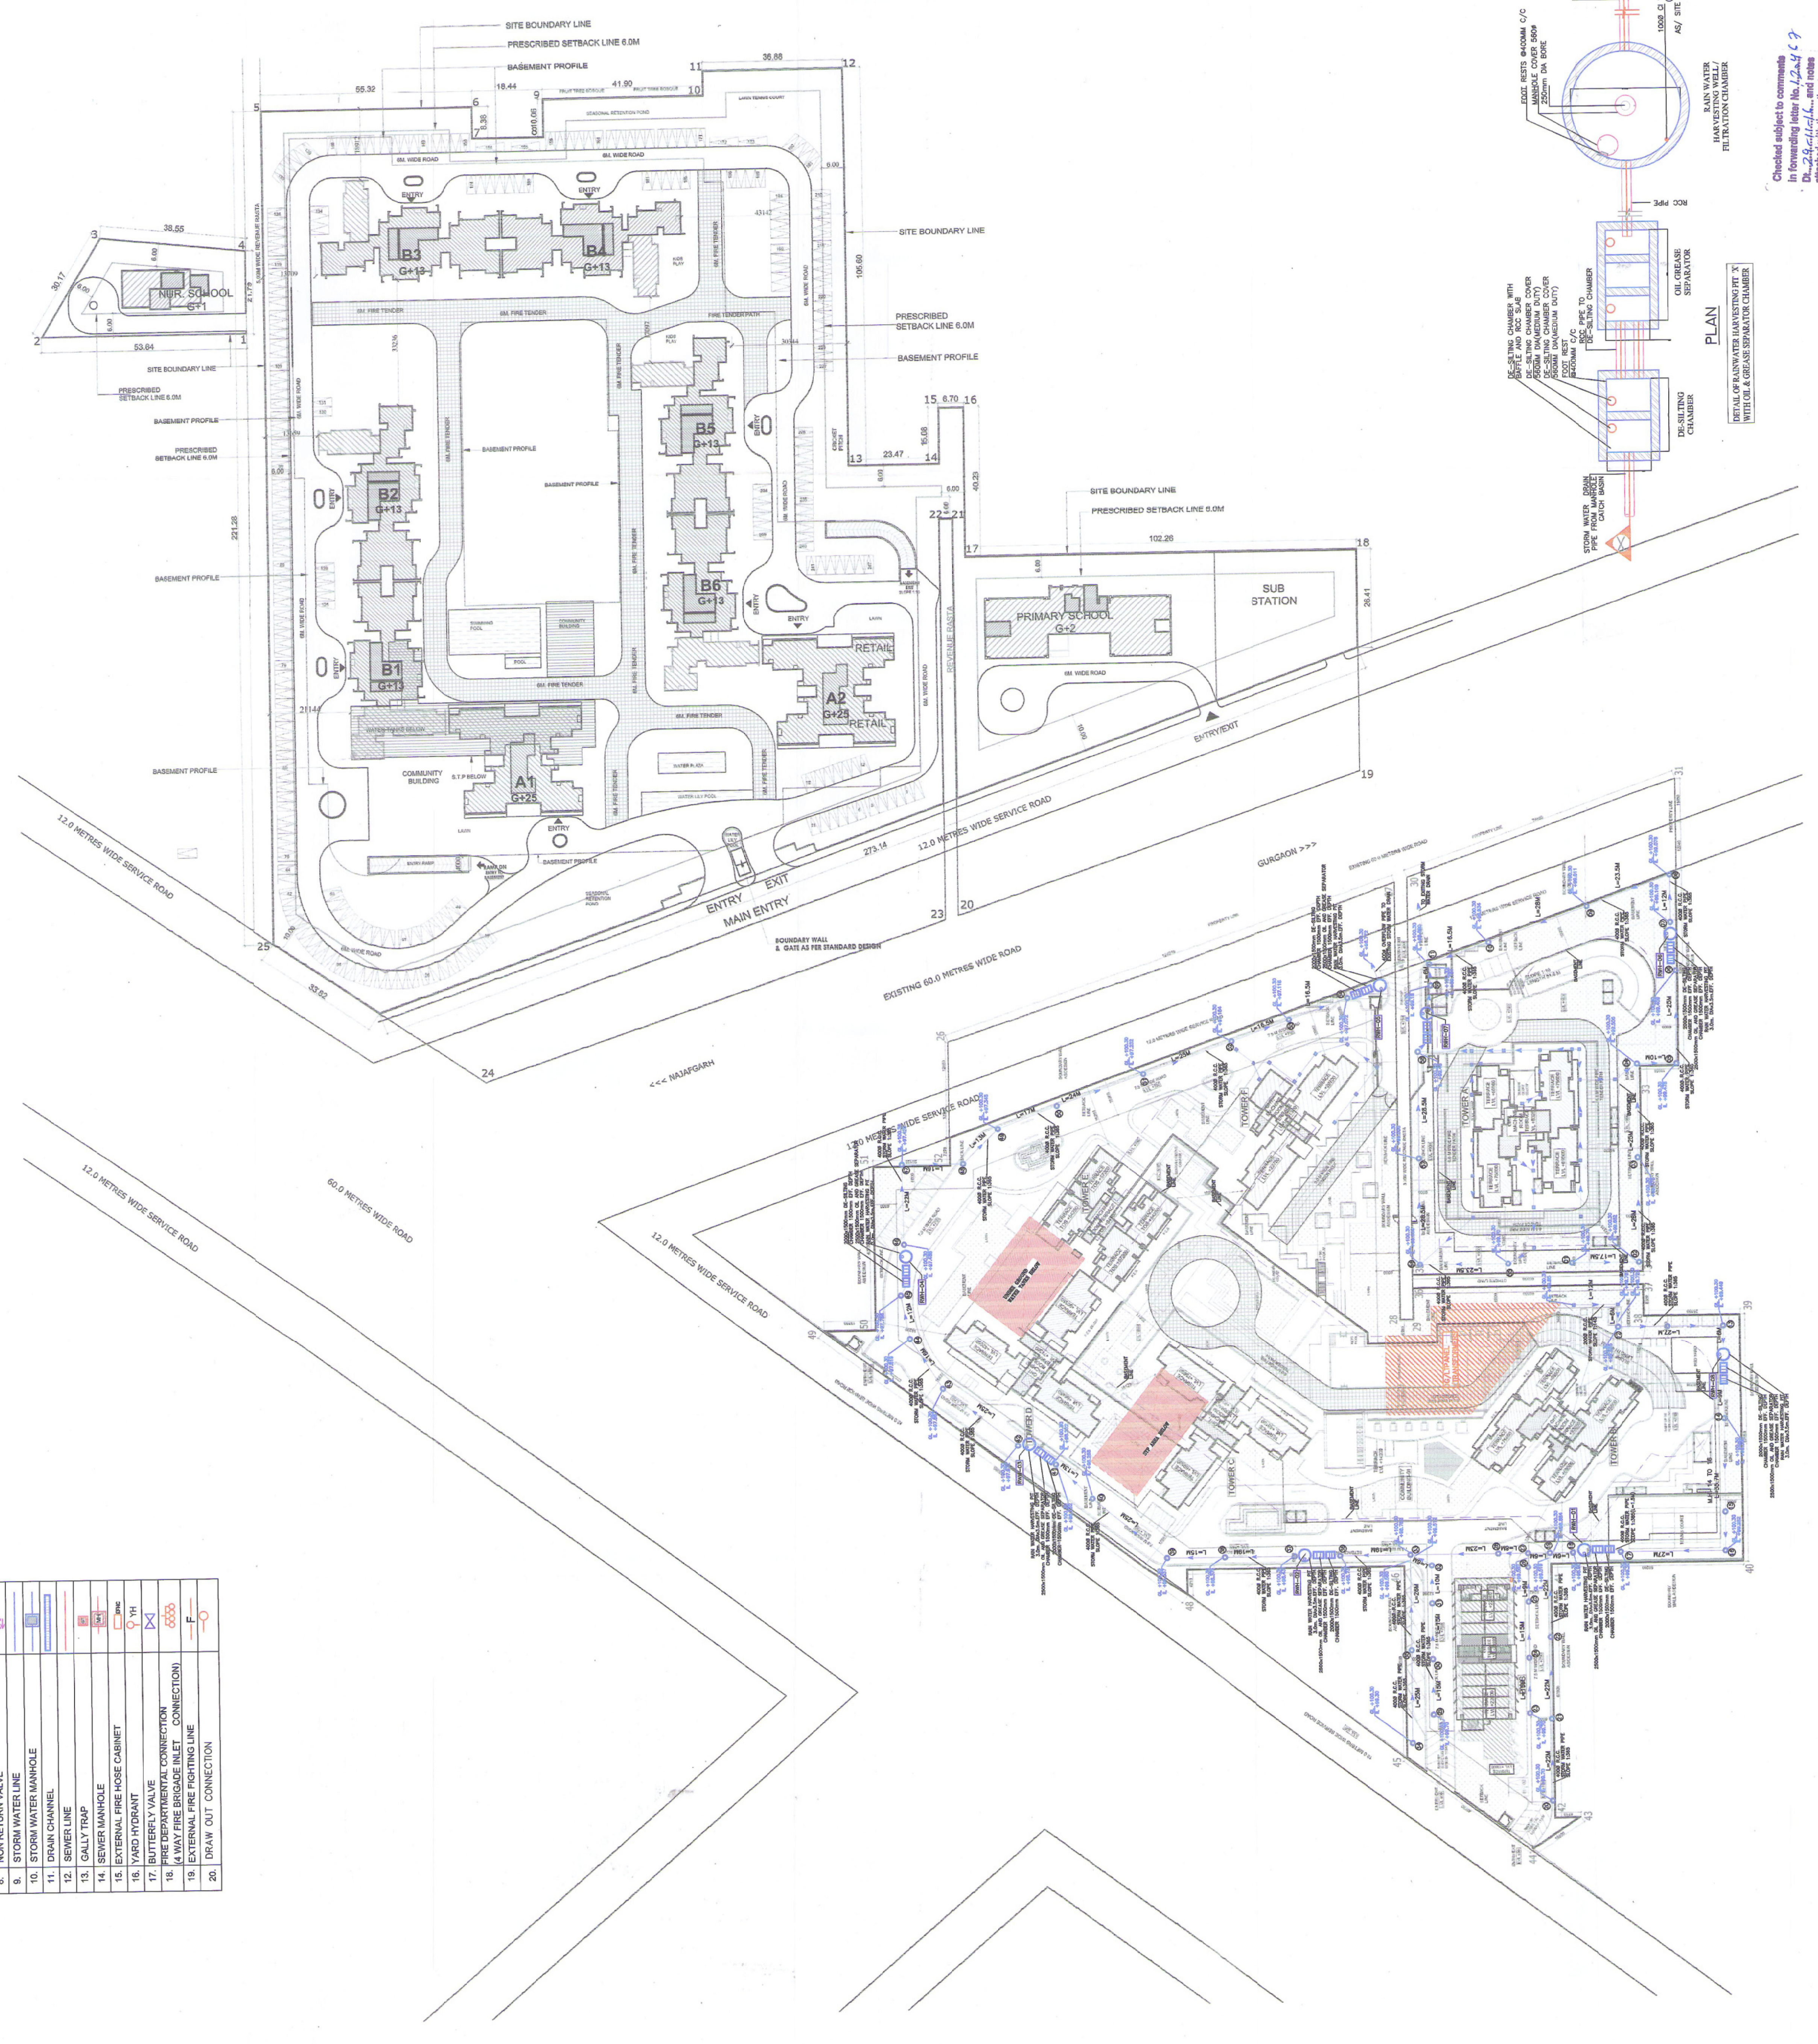

