





ELEVATION-A

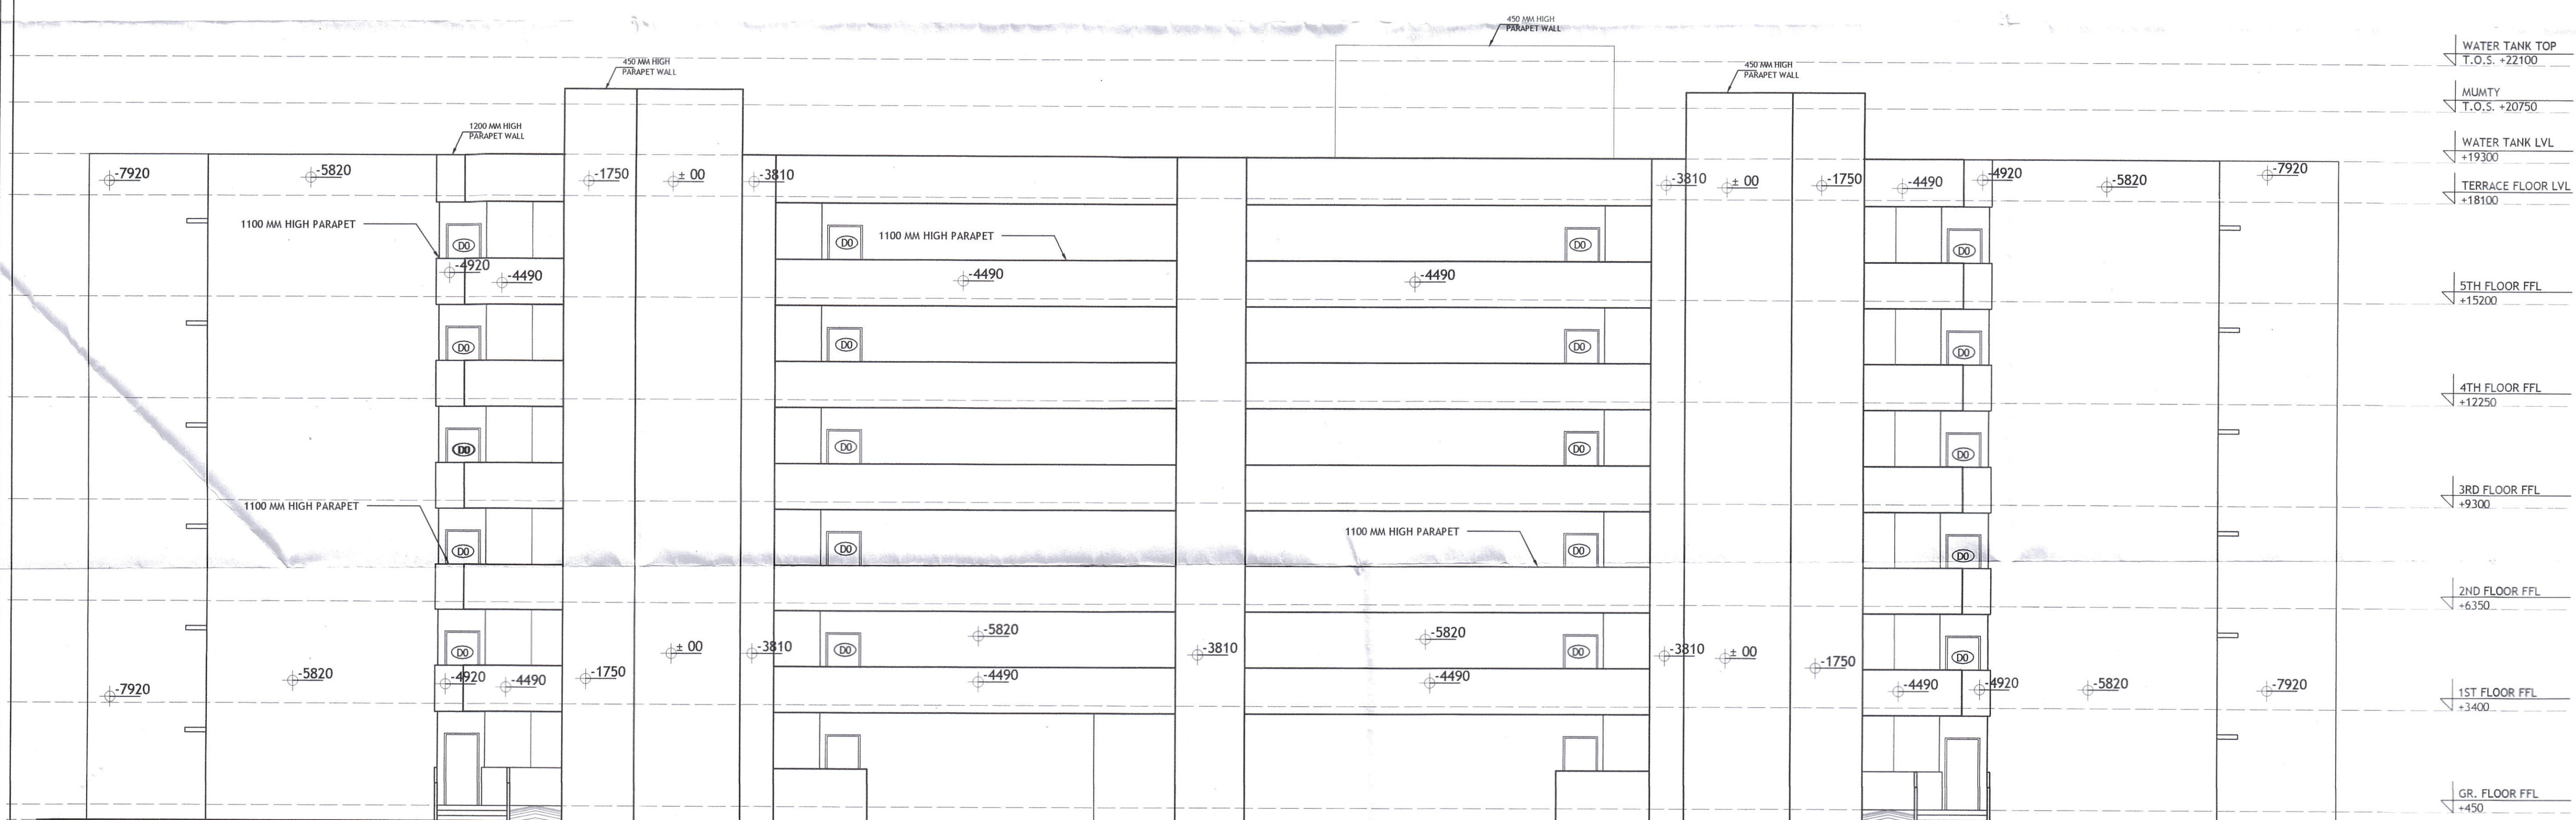

ELEVATION-B

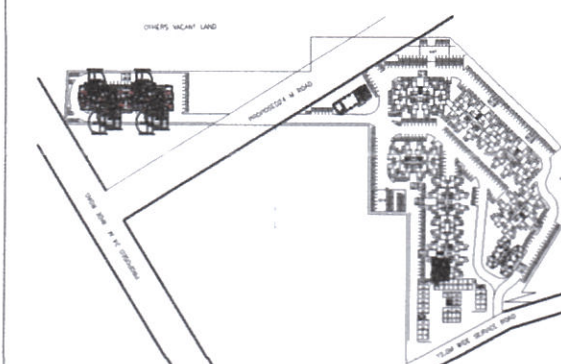

KEY PLAN

ARCHITECT (H.Q.) S.P. Member Secretary B.P.C. C.T.P. Member B.P.C. Chairman B.P.C.

Ram Avtar Bassi AD(HQ)

JD PA ATP

Deputy Director (T) O/o Directorate Fire Servs Member B.P.C.

SUBMISSION DRAWING

CLIENT
M/S. SIGNATURE GLOBAL (INDIA) PRIVATE LIMITED
Signature Global, 1308 Dr. Gopal Das Building 28
Barakhamba Road C.P. New Delhi

PROJECT TITLE
PROPOSED BUILDING PLAN OF AFFORDABLE GROUP
HOUSING COLONY FOR AN AREA MEASURING 7.325
ACRES (LICENCE OF NO 21 OF 2020, DATED 13/08/2020)
IN SECTOR-95, GURUGRAM MANESAR URBAN COMPLEX
BEING DEVELOPED BY SH. SANDEEP YADAV S/o SH. B.S.
YADAV AND OTHERS IN COLLABORATION WITH STERNAL
BUILDCON PVT. LTD.

CONSULTANT
Consummate Engineering Services Pvt. Ltd.
B-27, Sector 67, Noida,
Uttar Pradesh - 201301
Tel: +91-0120-2350100
E-mail: man@consummate.in

DESIGNER
NNC DESIGN INTERNATIONAL
G-70, 2nd floor, Jawahar Plaza, Main Bhatta Vihar Road,
Chak, New Delhi - 110025
Tel: +91-11-2840734/2840735 Fax: +91-11-2840738
E-mail: nnc_consultants@rediffmail.com

ARCHITECT
R.K. & ASSOCIATES
E-31, GREEN PARK MAIN, NEW DELHI - 110016, INDIA
Tel: 2856-3158, 2851-8751, 2856-7357
Fax: (011) 2888-2945 E-mail: rk.associates@gmail.com

ARCHITECT'S SIGNATURE
ROHIT GARG
CA/94/17868

OWNERS SIGNATURE
STERNAL BUILDCON PVT. LTD.

DRAWING TITLE (SUBMISSION DRAWING)
TOWER T-1
2BHK (G+5)
ELEVATION

SCALE - 1:100 @A1 DATE - AUG. 2020

DRG. NO.
05