



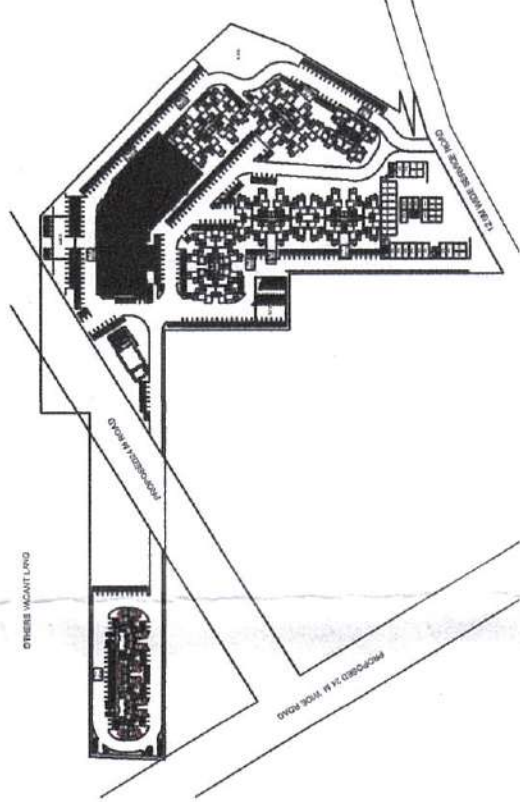

KEY PLAN

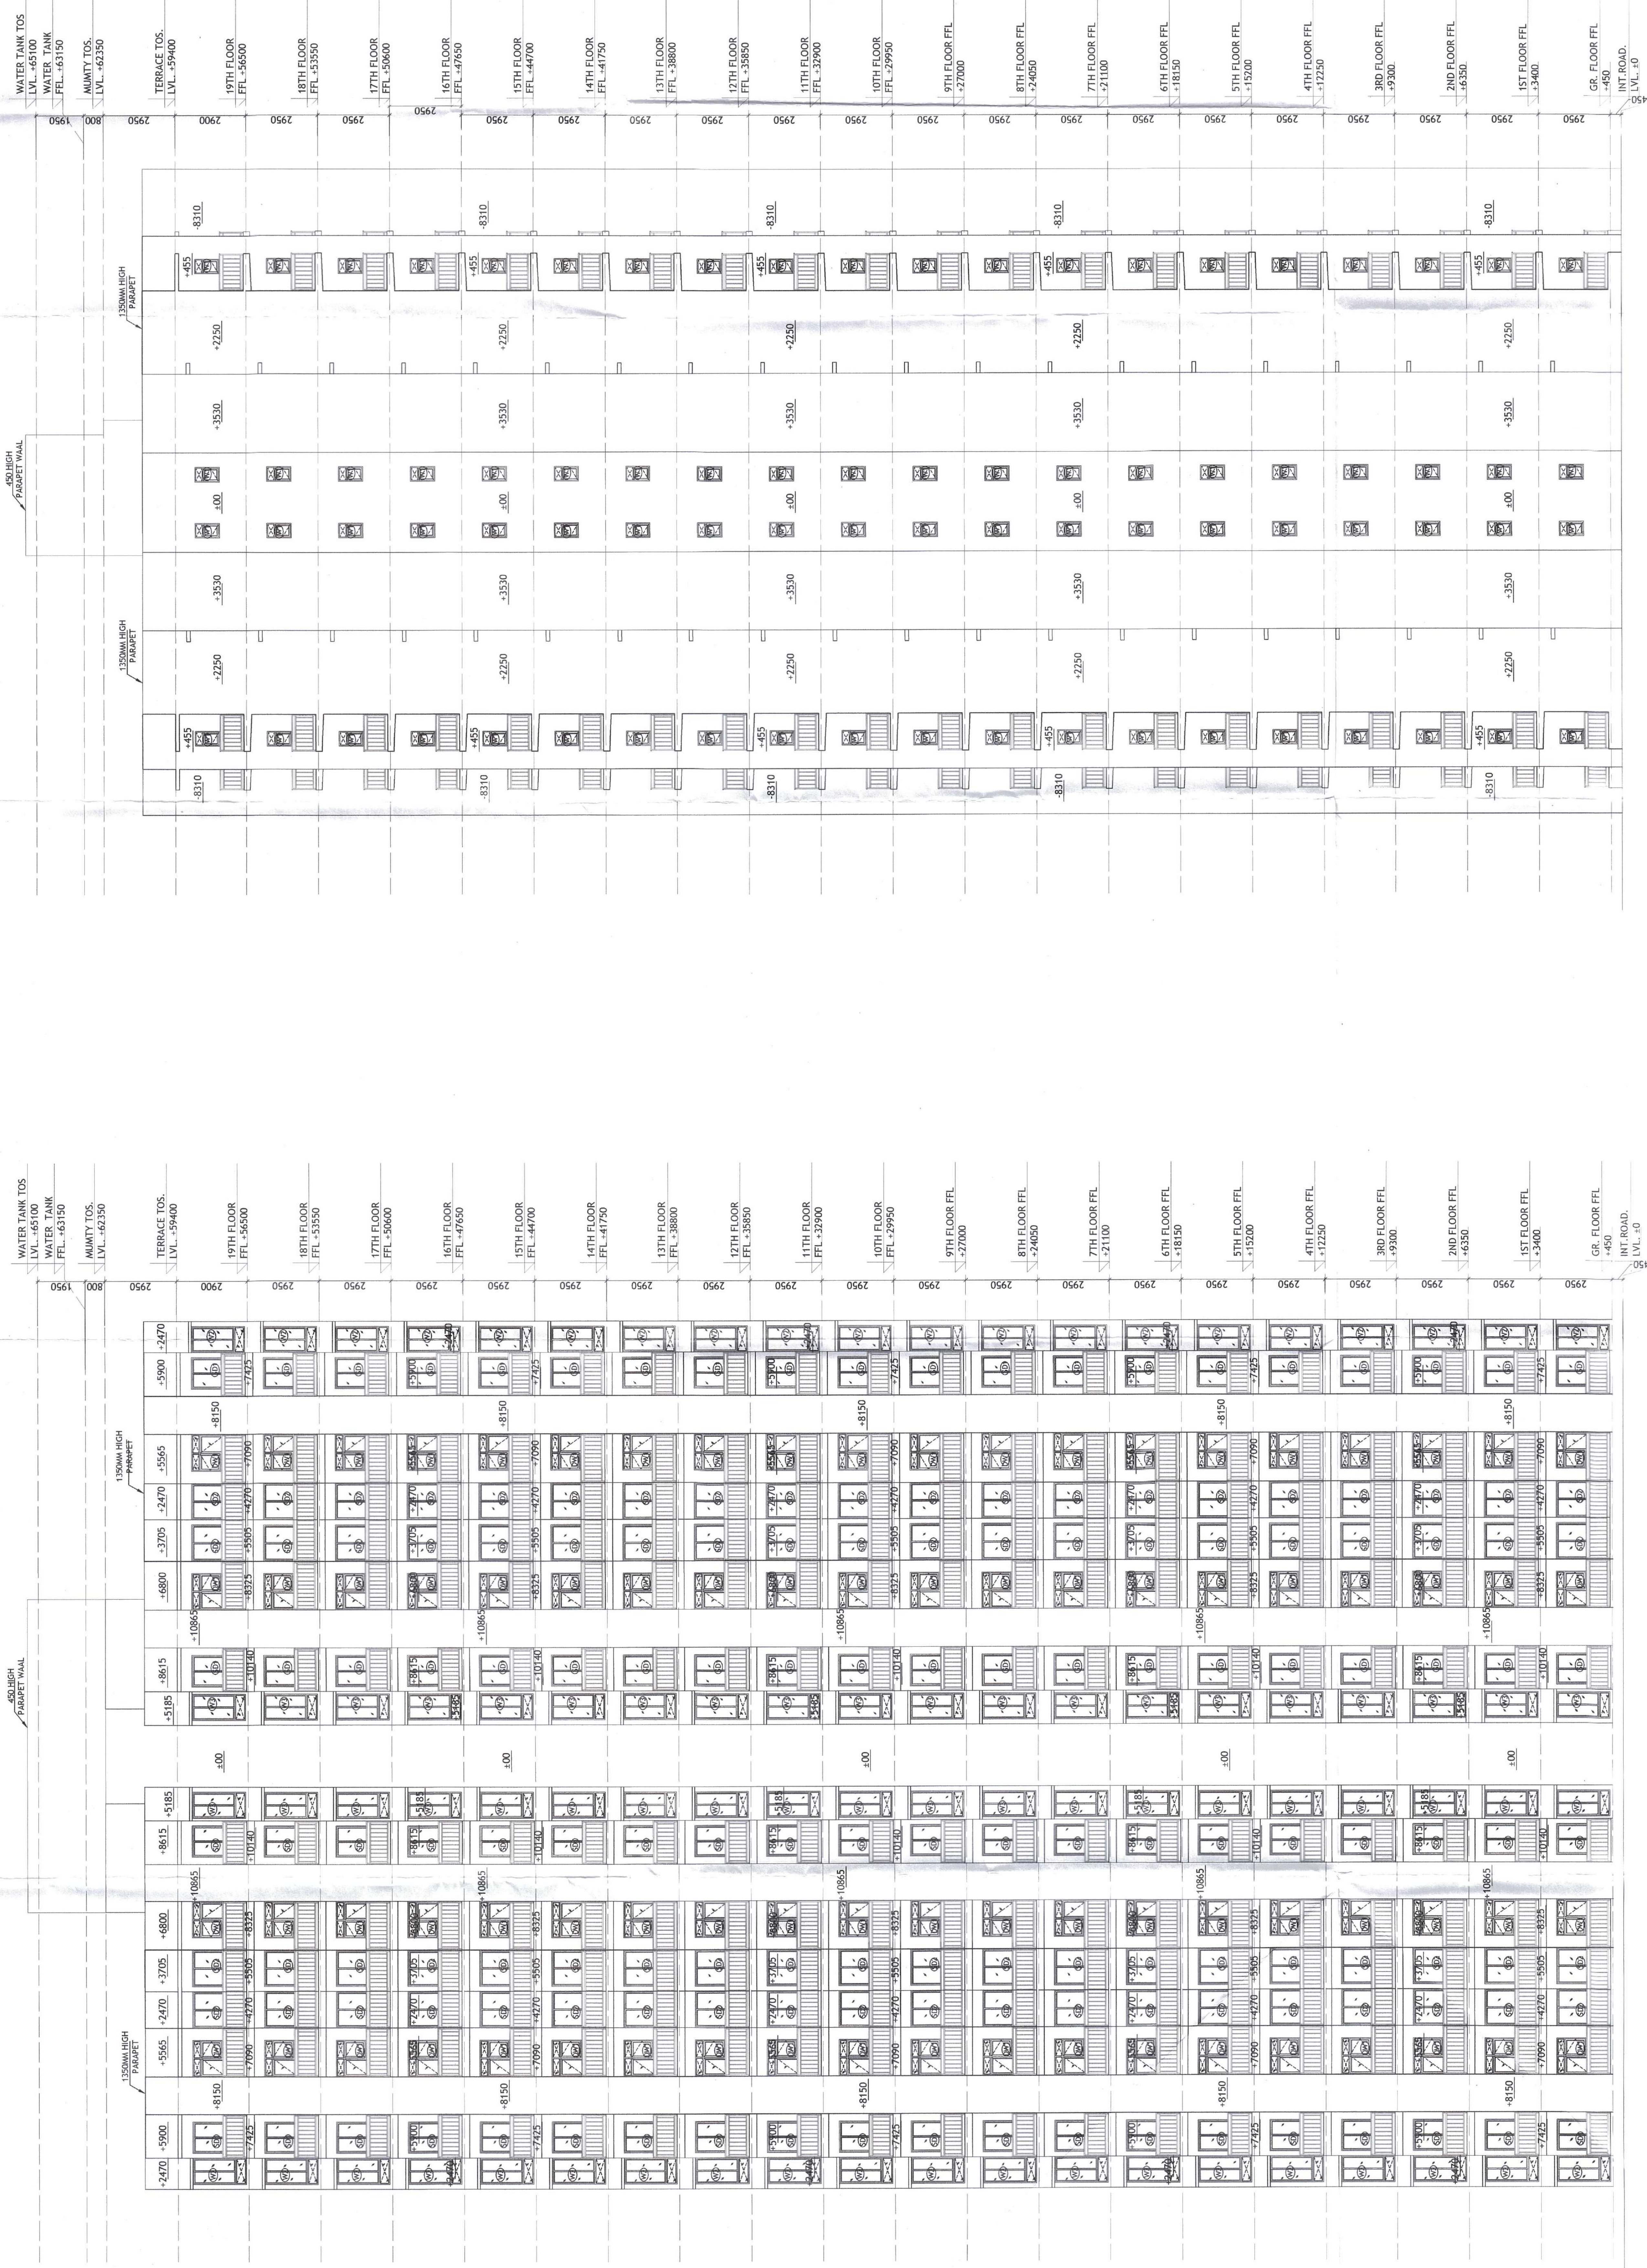

ELEVATION A

ELEVATION B

SUBMISSION DRAWING

CLIENT	M/S. GANESH GLOBAL (INDIA) PRIVATE LIMITED Signature: Ganesh, 1308 D, Gopal Das Building 28, Bandkumbhari Road C.P., New Delhi
PROJECT TITLE	PROPOSED BUILDING PLAN OF AFFORDABLE GROUP HOUSING COUNTY FOR AN AREA MEASURING 7.325 ACRES (LICENCE OF NO 21 OF 2020, DATED 13/08/2020) IN SECTOR-9B, GURUGRAM MANEKA URBAN COMPLEX BEING DEVELOPED BY SH. SADEEP KUMAR IN COLLABORATION WITH SHERMA BUILDCON PVT. LTD.
OWNER'S SIGNATURE	Consummate Engineering Services Pvt. Ltd. Consummate Engineering Services Pvt. Ltd. Plot No. 1308 D, Gopal Das Building 28, Bandkumbhari Road C.P., New Delhi Pin - 110002 Tel: 011-26662646 Fax: 011-26662647 Email: info@consummate.com
ARCHITECT'S SIGNATURE	R.K. & ASSOCIATES Architects, Engineers & Planners 1308 D, Gopal Das Building 28, Bandkumbhari Road C.P., New Delhi Pin - 110002 Tel: 011-26662646 Fax: 011-26662647 Email: info@rka.com
DWG. NO.	09
DRAWING TITLE	TOWER T2, 7 & 8 ELEVATIONS
SCALE	1:100 @A0
DATE	AUG. 2020