


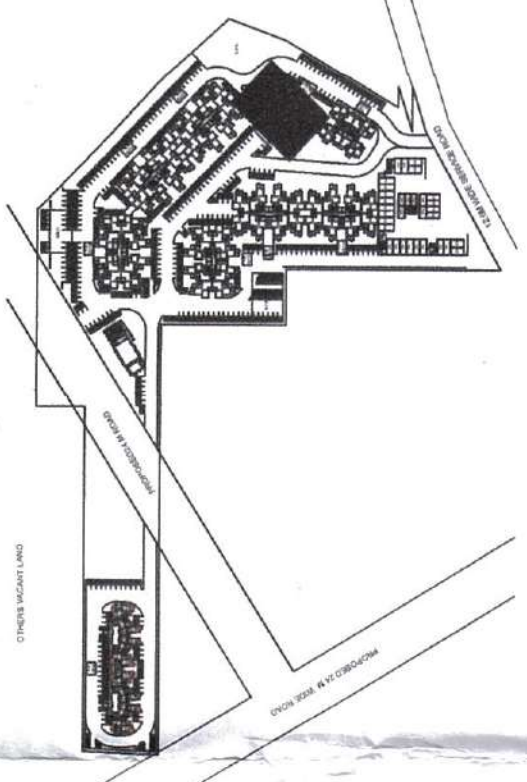


KEY PLAN

Handwritten signature
Ran Arun Basal
AD(HQ)

Handwritten initials
AP

Drawn by: *Handwritten*
Checked by: *Handwritten*
Approved by: *Handwritten*

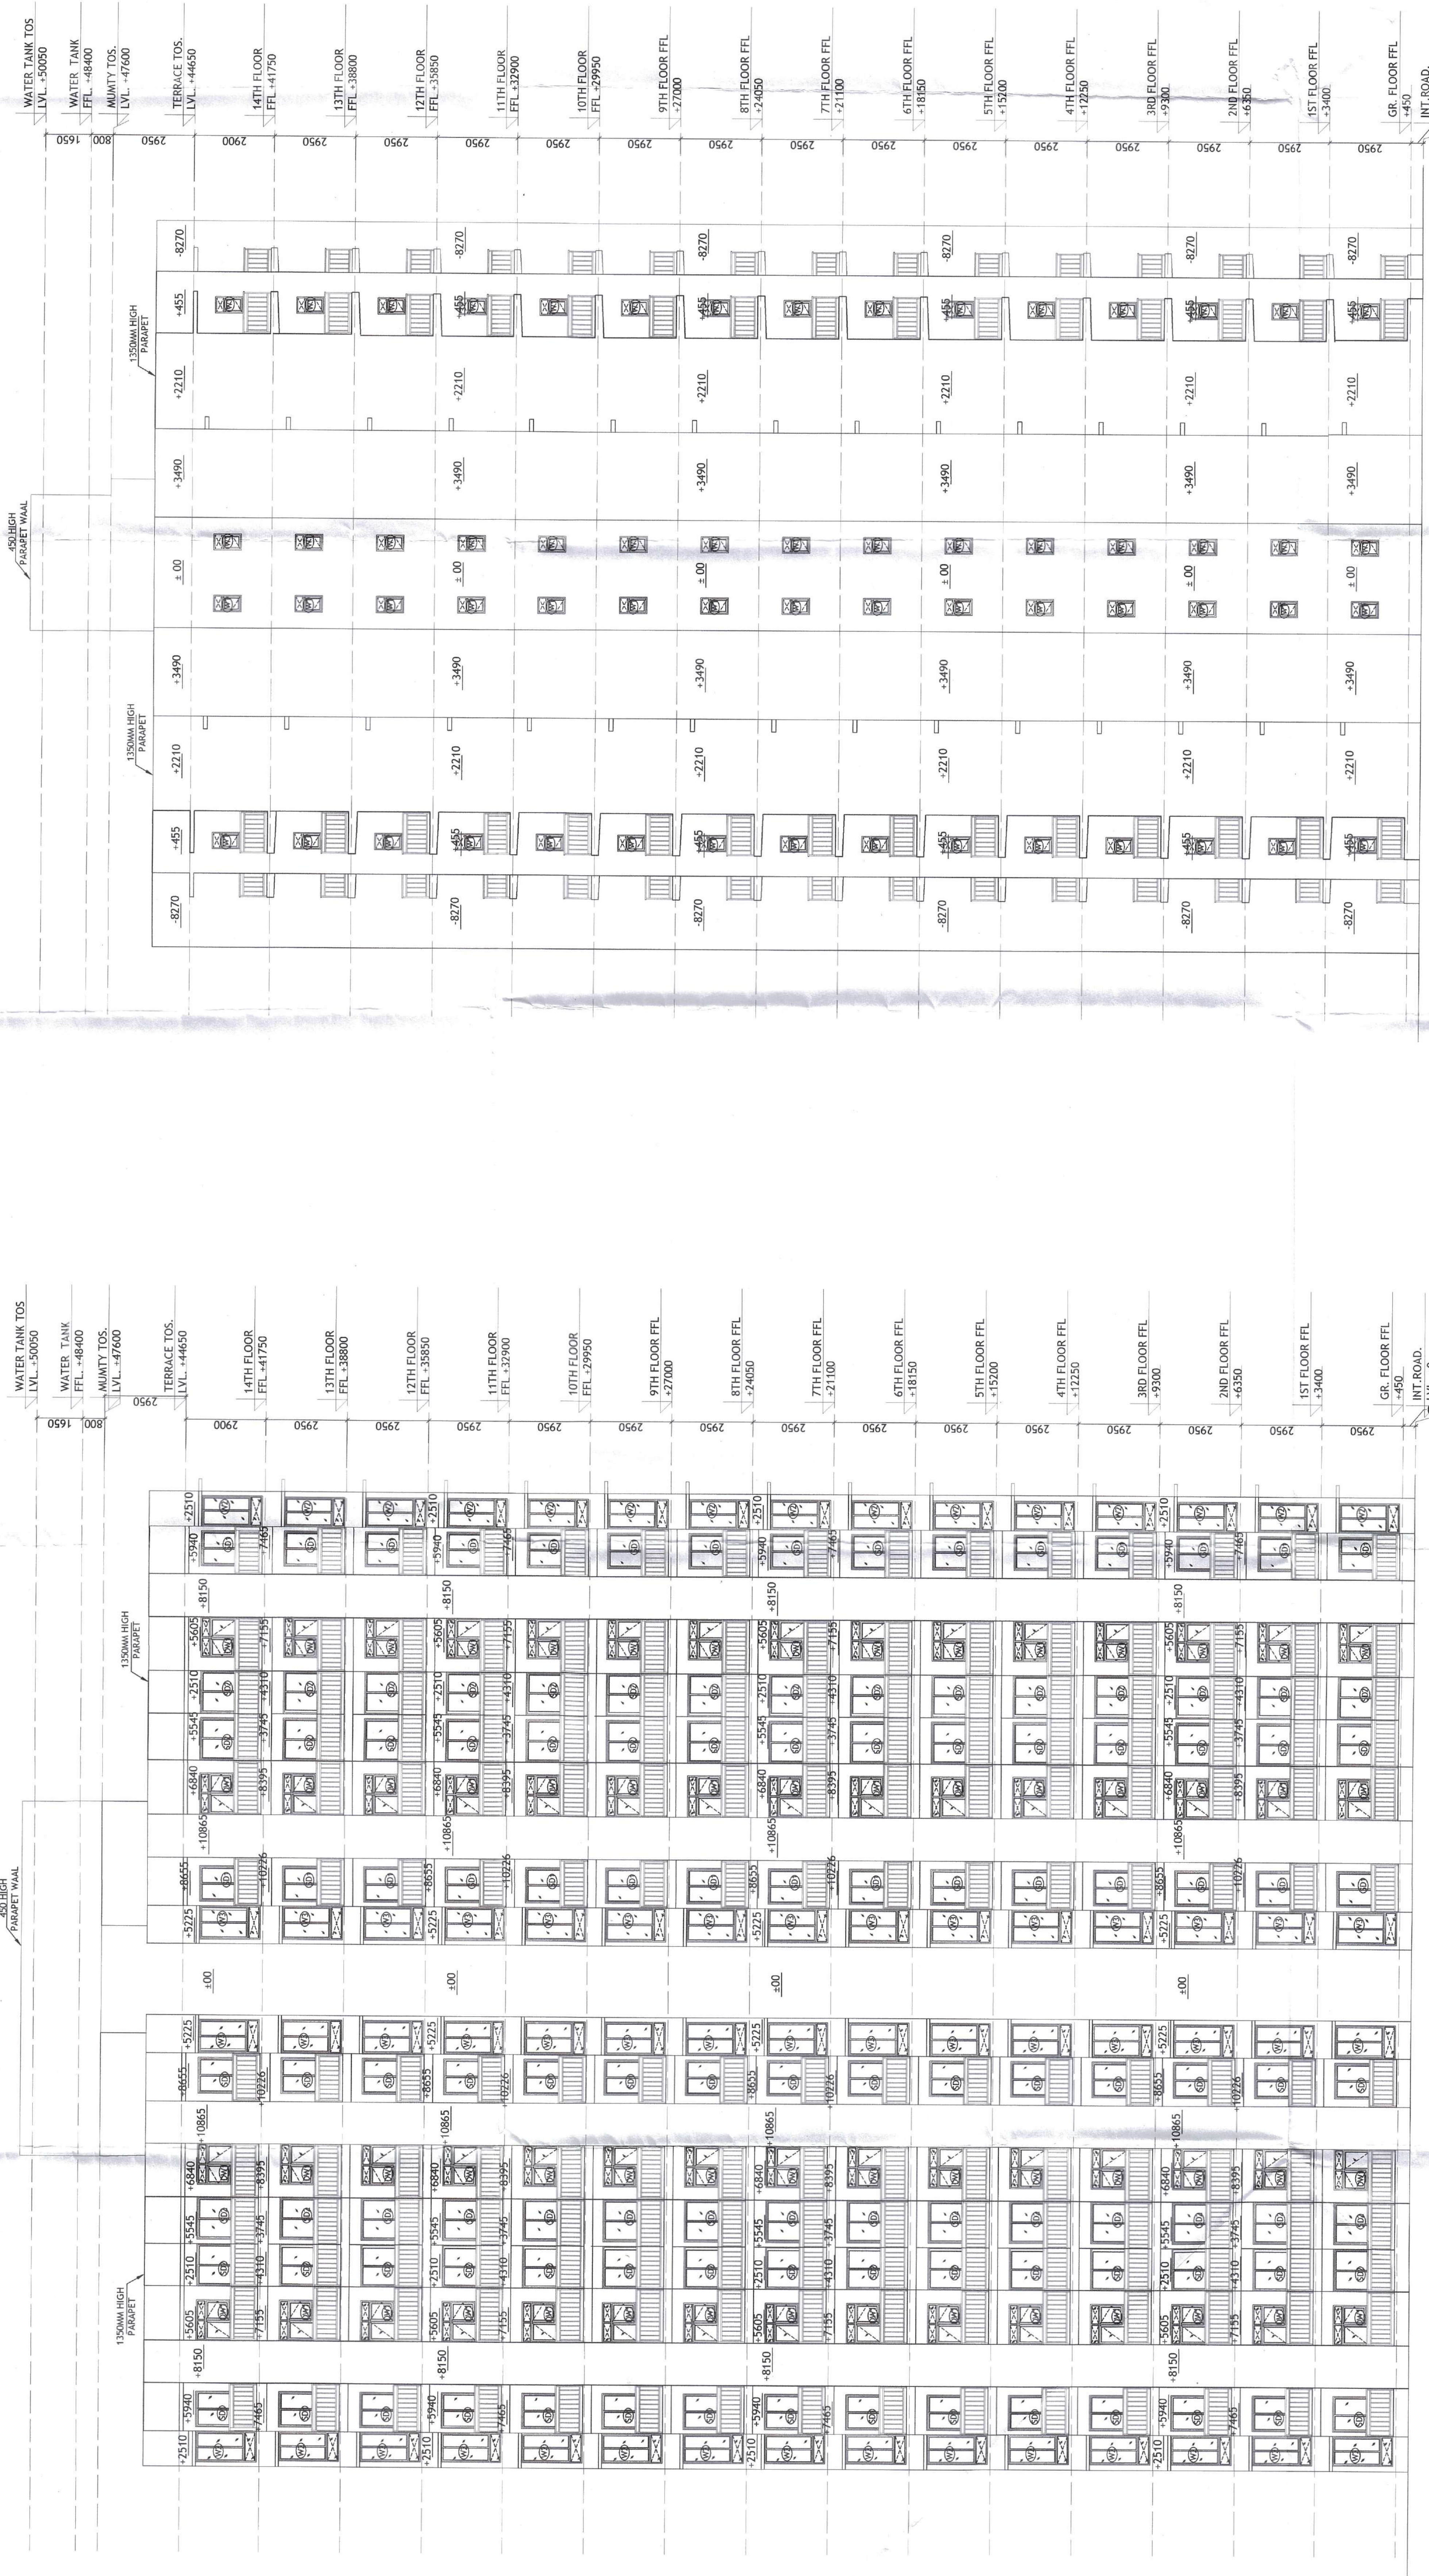

ELEVATION-A

ELEVATION-B

SUBMISSION DRAWING

CURB
M/S. SIGNATURE GLOBAL (INDIA) PRIVATE LIMITED
28, Bhatnagar Road, C.P. New Delhi

PROJECT TITLE
PROPOSED BUILDING PLAN OF AFFORDABLE GROUP HOUSING
URBAN COMPLEX BEING DEVELOPED BY SH. SANDEEP YADAV S/O SH.
BULDICON PVT. LTD.

CONTRACTOR
Consumers Engineering Services Pvt. Ltd.
B-10, Main Market, New Delhi-110002
Tel: 011-26102000 Fax: 011-26102000
Email: info@consumerseng.com

ARCHITECT
NMC DESIGN INTERNATIONAL
Office: New Delhi-110028, New Bhatnagar Road,
Bhatnagar, New Delhi-110028
Tel: 011-26102000 Fax: 011-26102000
Email: info@nmcindia.com

OWNER
R K & ASSOCIATES
B-21, GREEN PARK MAIN, NEW DELHI-110016, INDIA
Tel: 011-26102000 Fax: 011-26102000
Email: rkassociates@gmail.com

ARCHITECT'S SIGNATURE
Handwritten signature
ARCHITECT
CA 94 1788

DWG. NO.
24
TOWER T-9
2BHK (G+14)
ELEVATIONS
SCALE: 1:100 @A0 DATE: AUG. 2020