


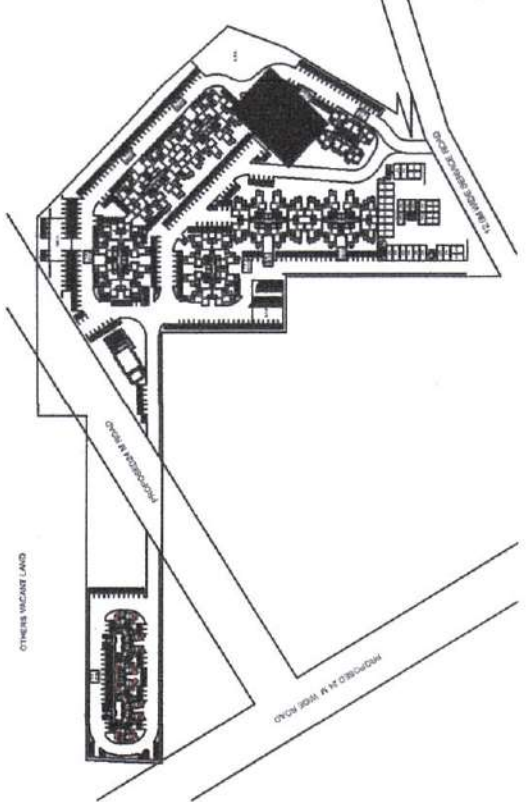


KEY PLAN

Architect
Ramesh Singh
Civil Engineer
B.P.C.




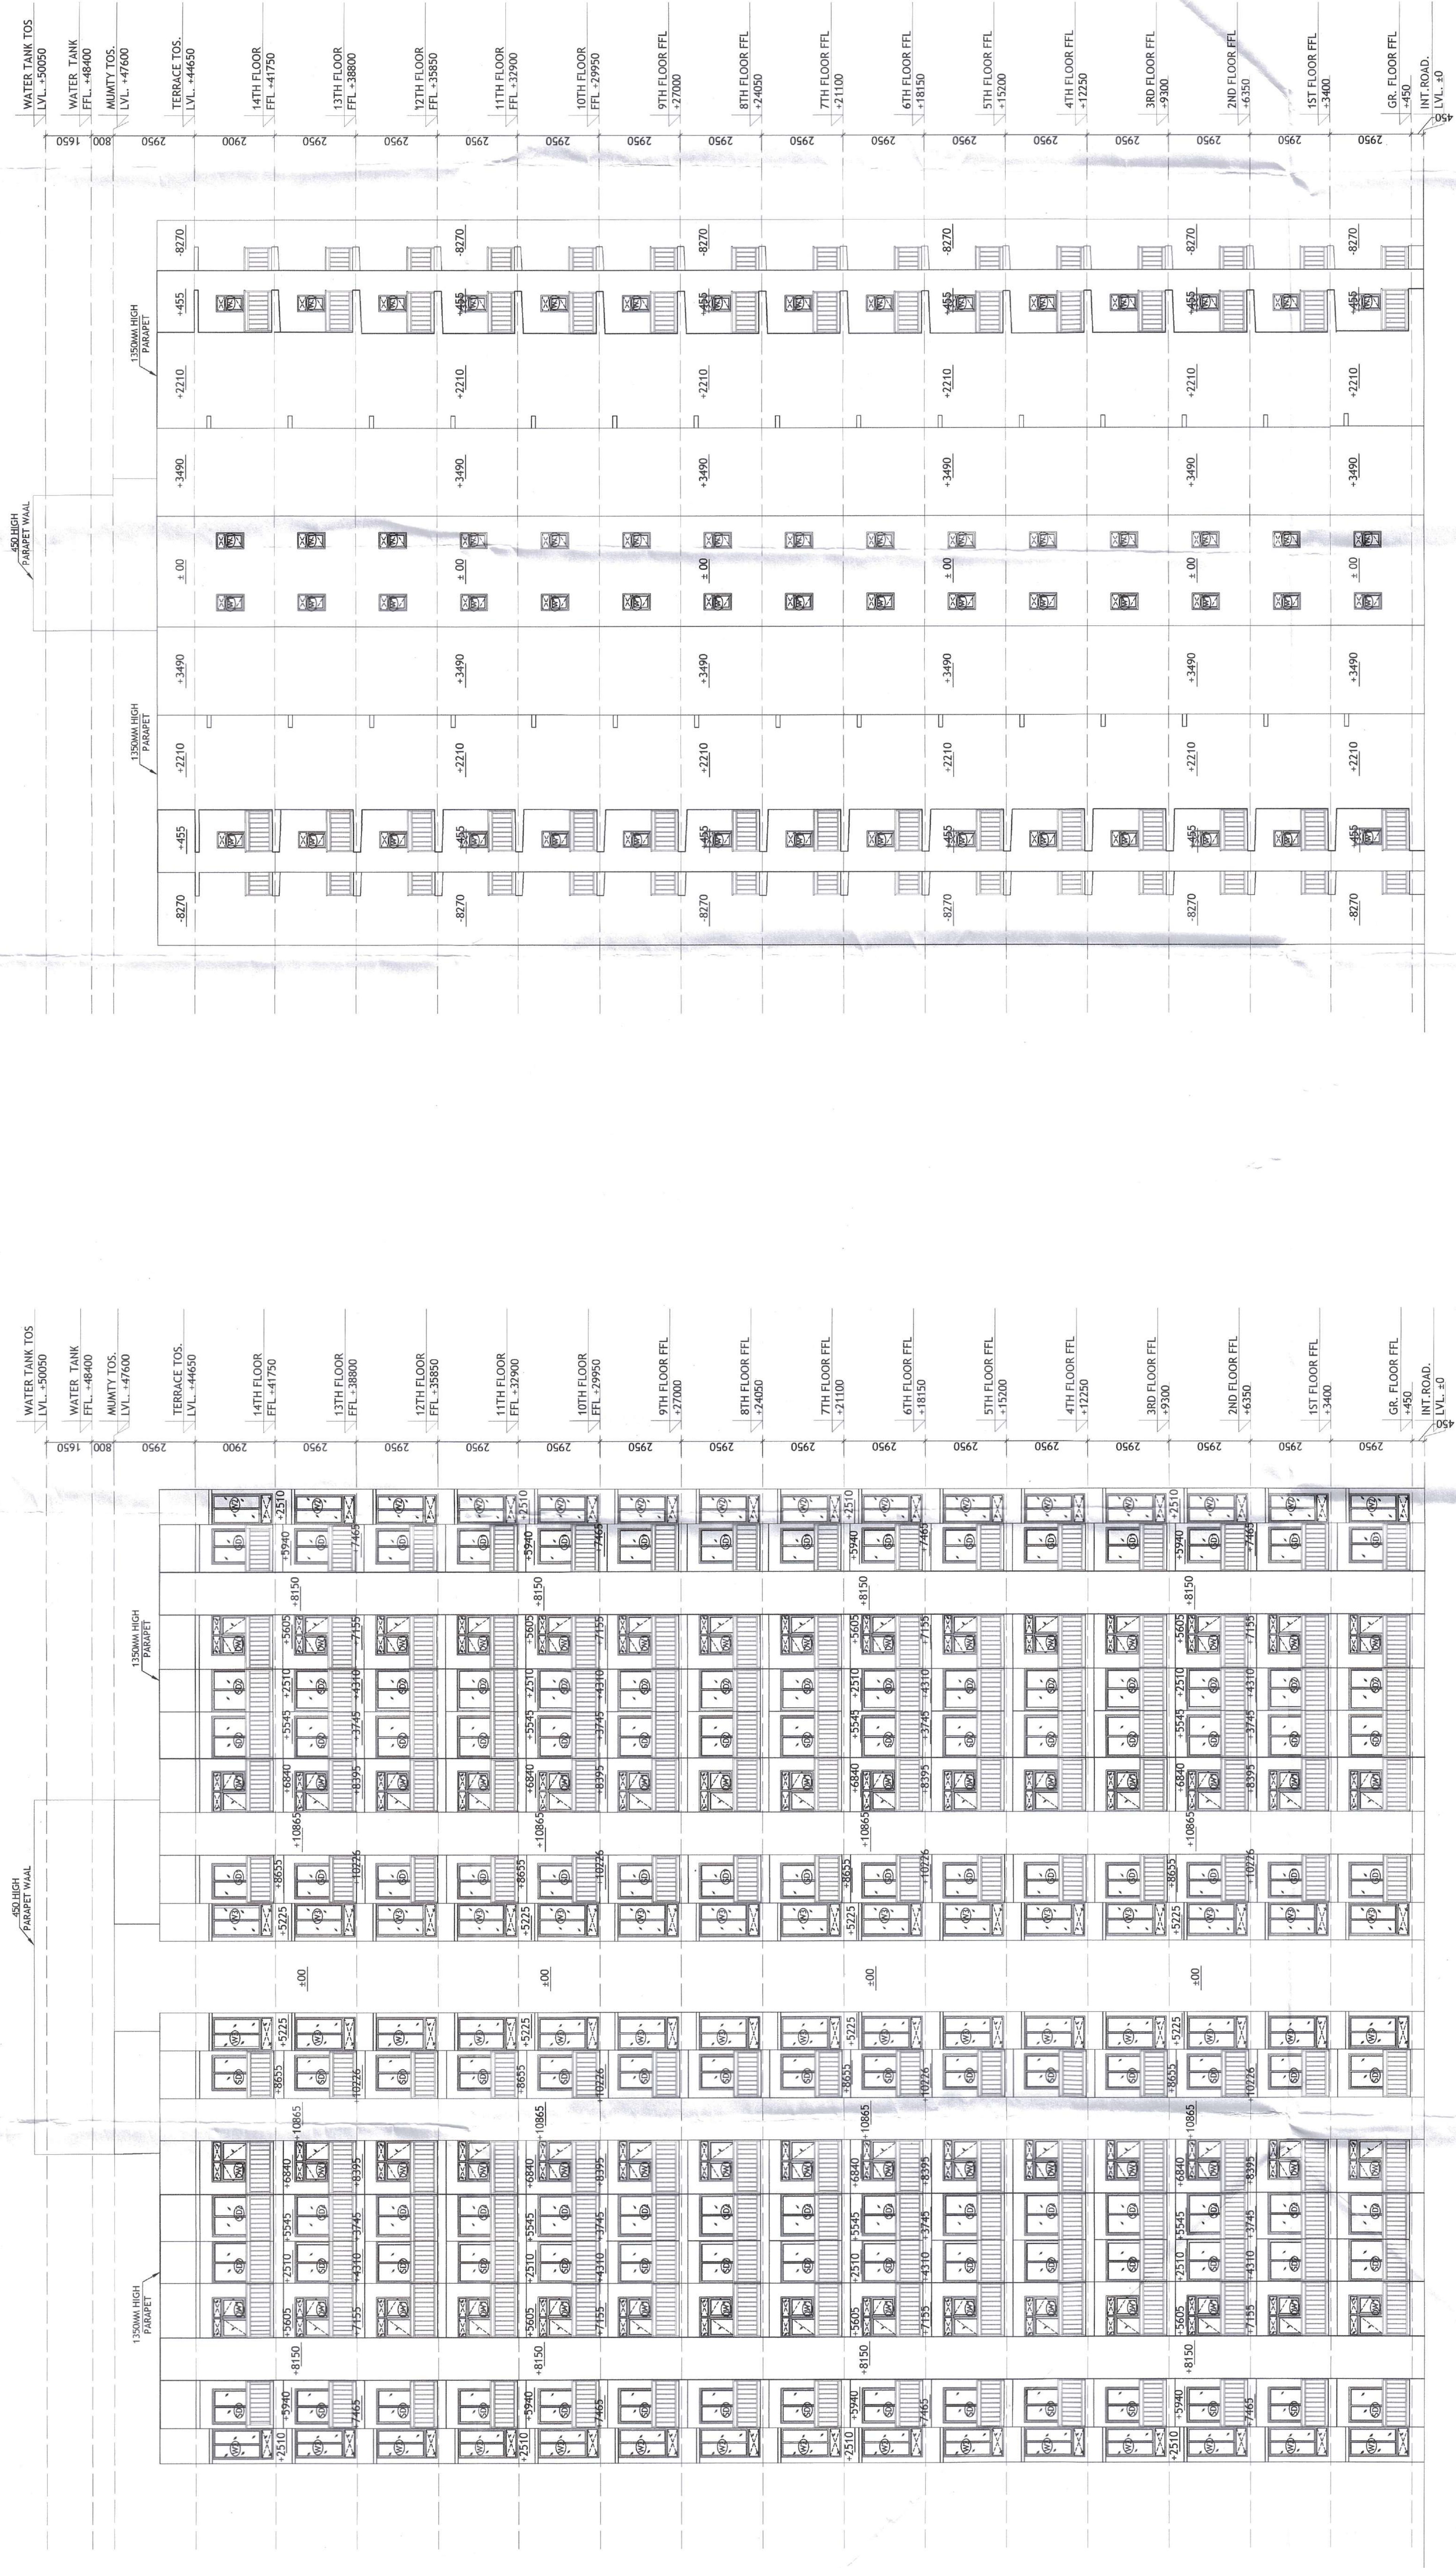

ELEVATION-B

ELEVATION-A

SUBMISSION DRAWING

CLIENT
M/S. SIGNATURE GLOBAL (INDIA) PRIVATE LIMITED
Signature Global, 1308 D.C. Capital Dns Building
28 International Road, C-1, New Delhi

PROJECT TITLE
PROPOSED BUILDING PLAN OF AFFORDABLE GROUP HOUSING COLONY
PVT. LTD.

ARCHITECT
Ramesh Singh
Civil Engineer
B.P.C.


