







Ram Narain
 S.P. Member
 B.P. Member

CTPM
 Chairman
 B.P.C.

AD(HQ)
 AD(HQ)

ATP
 RA

T
 100
 100

SUBMISSION DRAWING

IENT
S. SIGNATURE GLOBAL (INDIA) PRIVATE LIMITED
Signature Global, 1308 Dr. Gopal Das Building
3 Barakhamba Road C.P., New Delhi

PROJECT TITLE
PROPOSED BUILDING PLAN OF AFFORDABLE GROUP HOUSING
CLONY FOR AN AREA MEASURING 7.325 ACRES (LICENCE OF
D 21 OF 2020, DATED 13/08/2020) IN SECTOR-95,
NURNIGRAM, MANESAR URBAN COMPLEX BEING DEVELOPED BY
1. SANDEEP YADAV S/o SH. B.S. YADAV AND OTHERS IN
COLLABORATION WITH STERNA BUILDCON PVT. LTD.

Consummate Engineering Services Pvt. Ltd.
B-67, Sector 67, Noida,
Uttar Pradesh - 201301
(Internship Services only subject to confirmation)

NNC
NNC DESIGN INTERNATIONAL
 HSNP, Bangalore
 157215
 E-mail: maling@cspl.in
 Suresh Kumar (suresh@cspl.in)

UNITA, New Delhi - 110025
Tel : +91-11-26940734/5/6/7 Fax : +91-11-26940738
E-mail: nsg_consultants@yahoo.com

K.K. & ASSOCIATES
Architects, Engineers & Planners
E-31, GREEN PARK MAIN, NEW DELHI - 110016, INDIA
Tel.: 28 06-3158, 28 51-6751, 26 56-7357
Fax: (011) 2609-2540 E-mail: kk.associates@gmail.com

ARCHITECT'S SIGNATURE


ROHIT GARG CA/94/17808	W7	DRC NO
---------------------------	----	--------

TOWER T-8
2BHK (G+19)
E. COOR. 20.140


SCALE - 1:100 @A0	DATE - AUG 2020
-------------------	-----------------




TYPICAL FLOOR PLAN (1ST TO 19TH FLOOR)

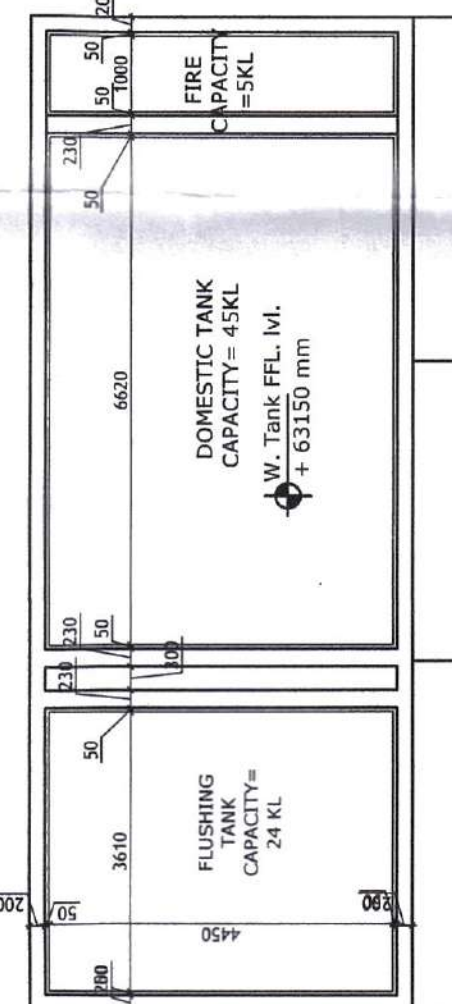


WATER TANK FLOOR PLAN

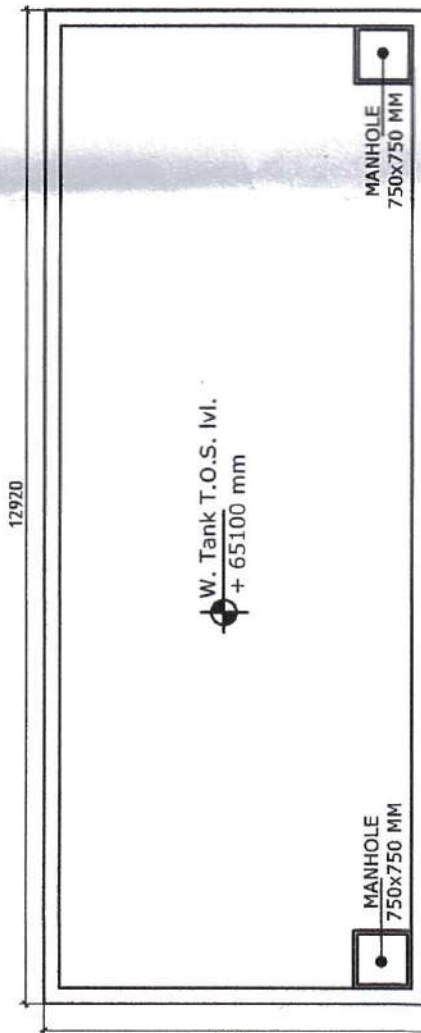

WATER TANK ROOF PLAN

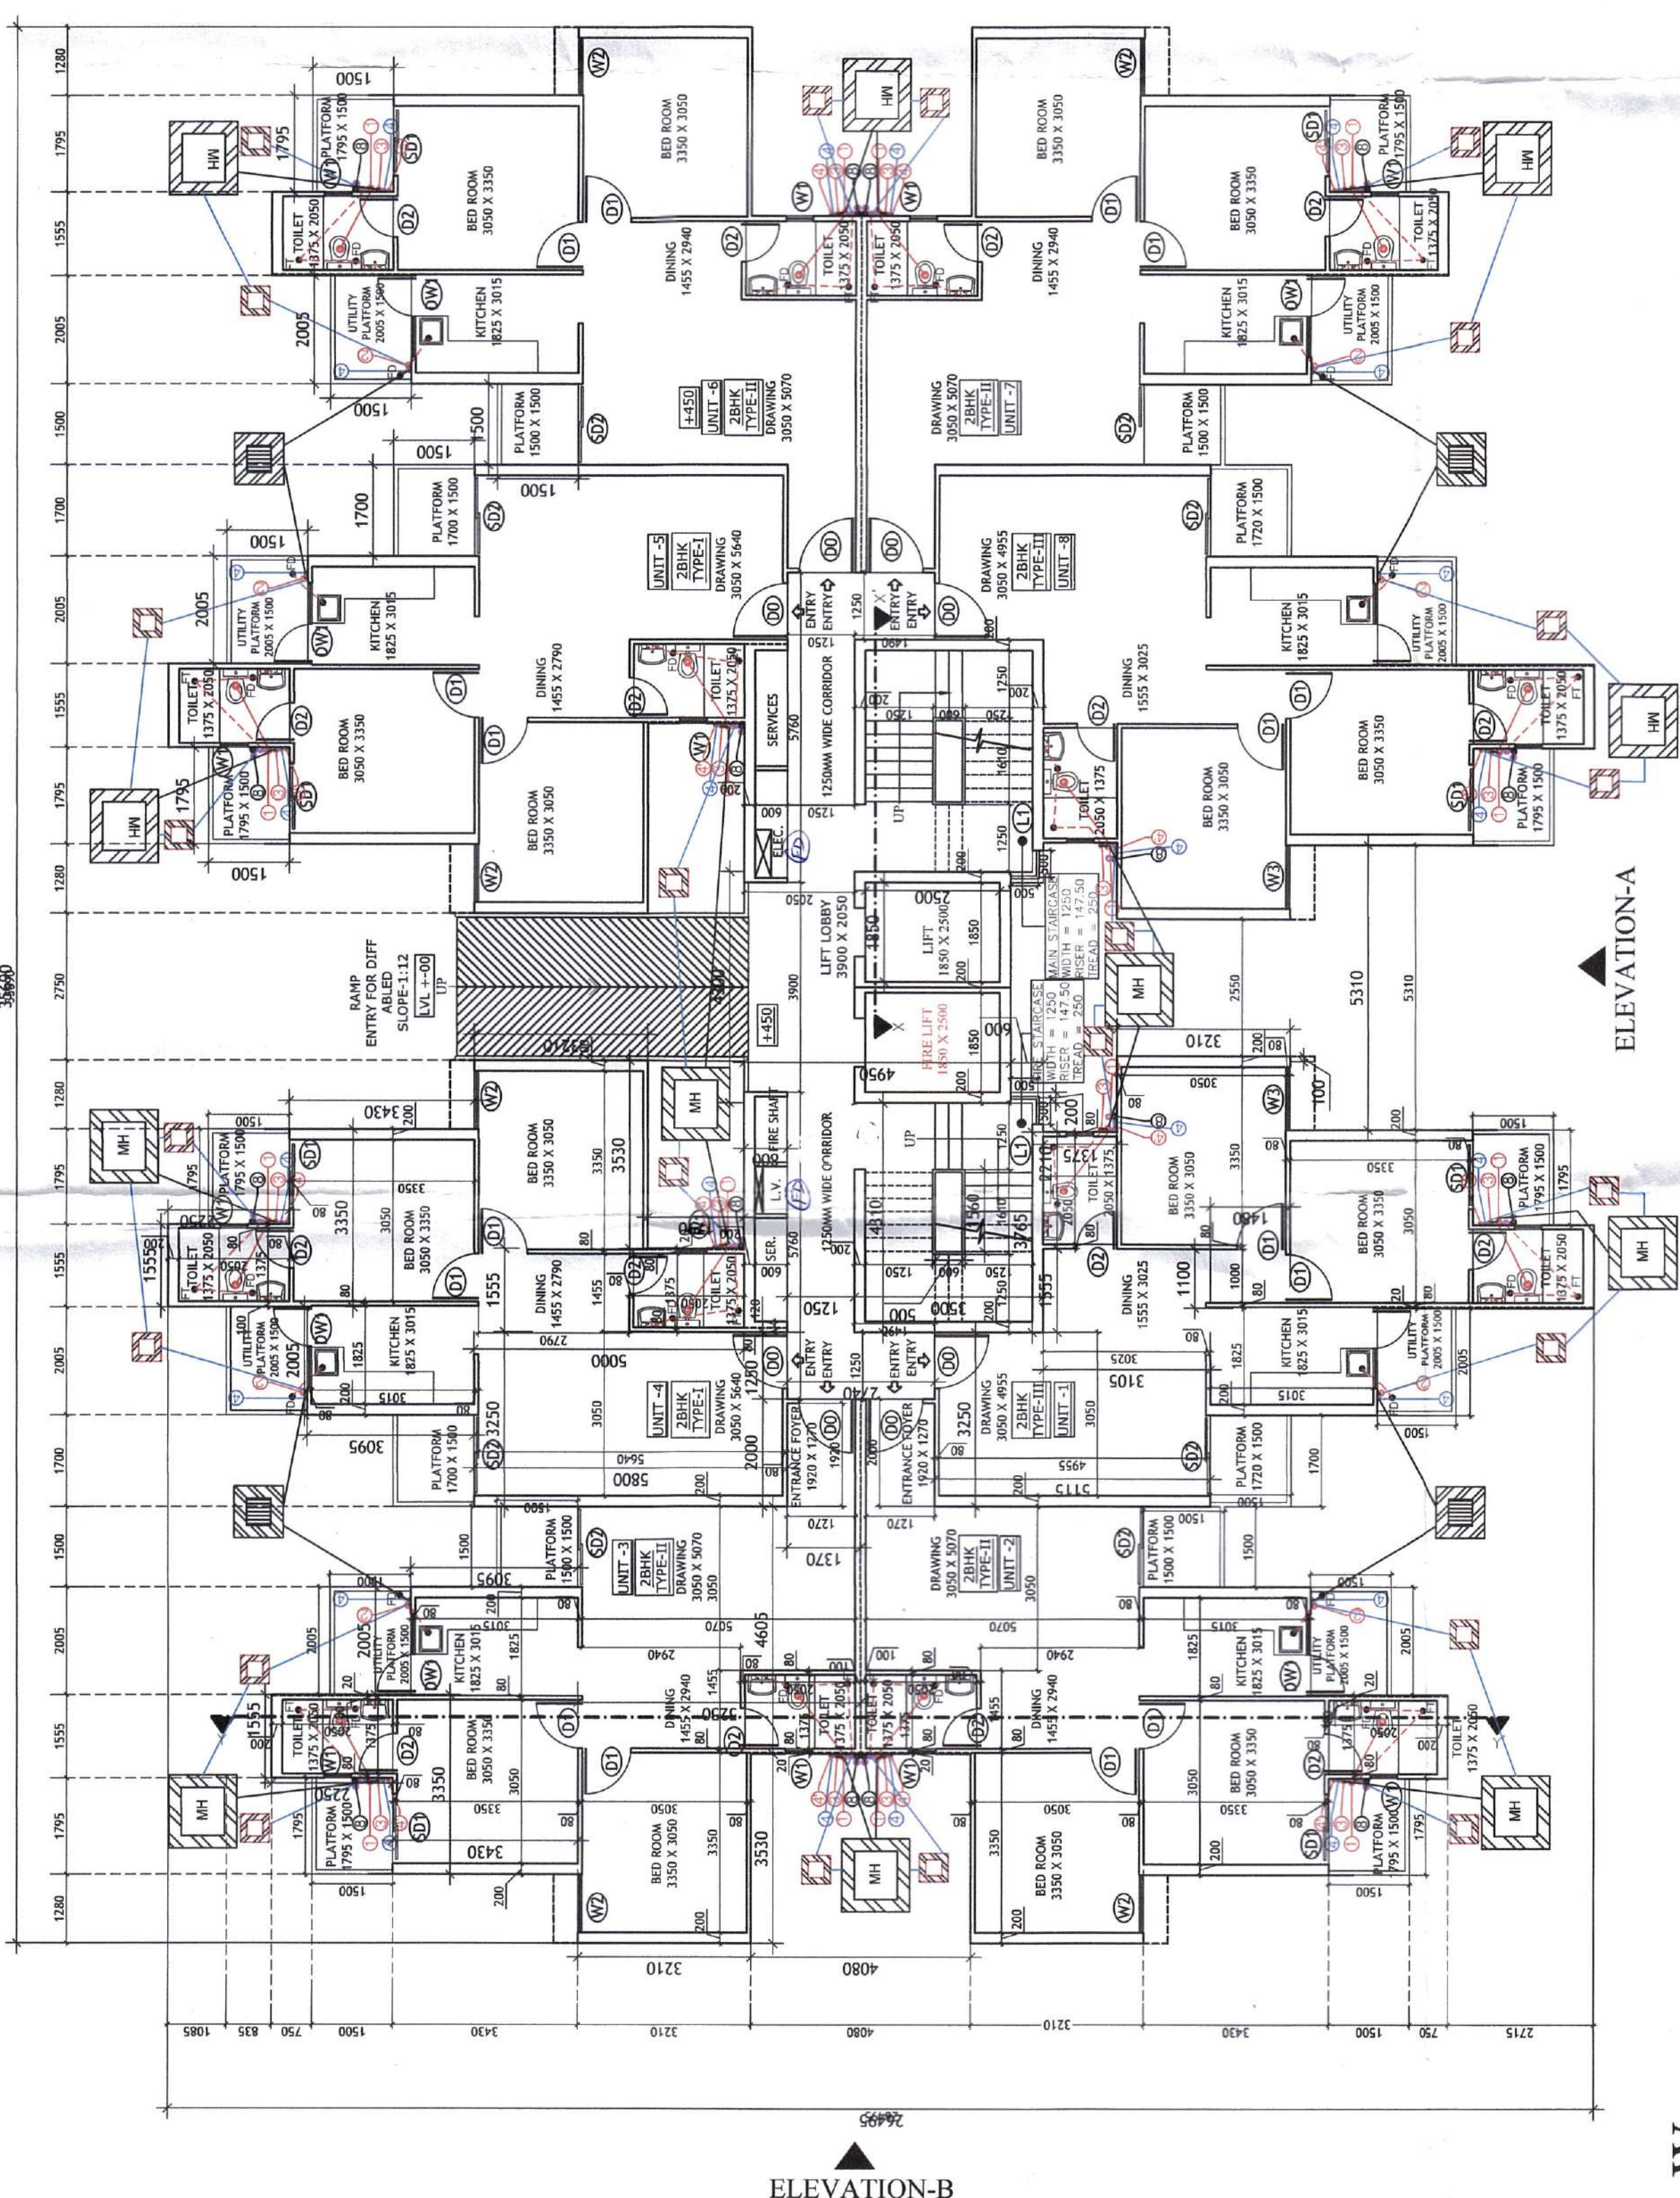

GROUND FLOOR PLAN

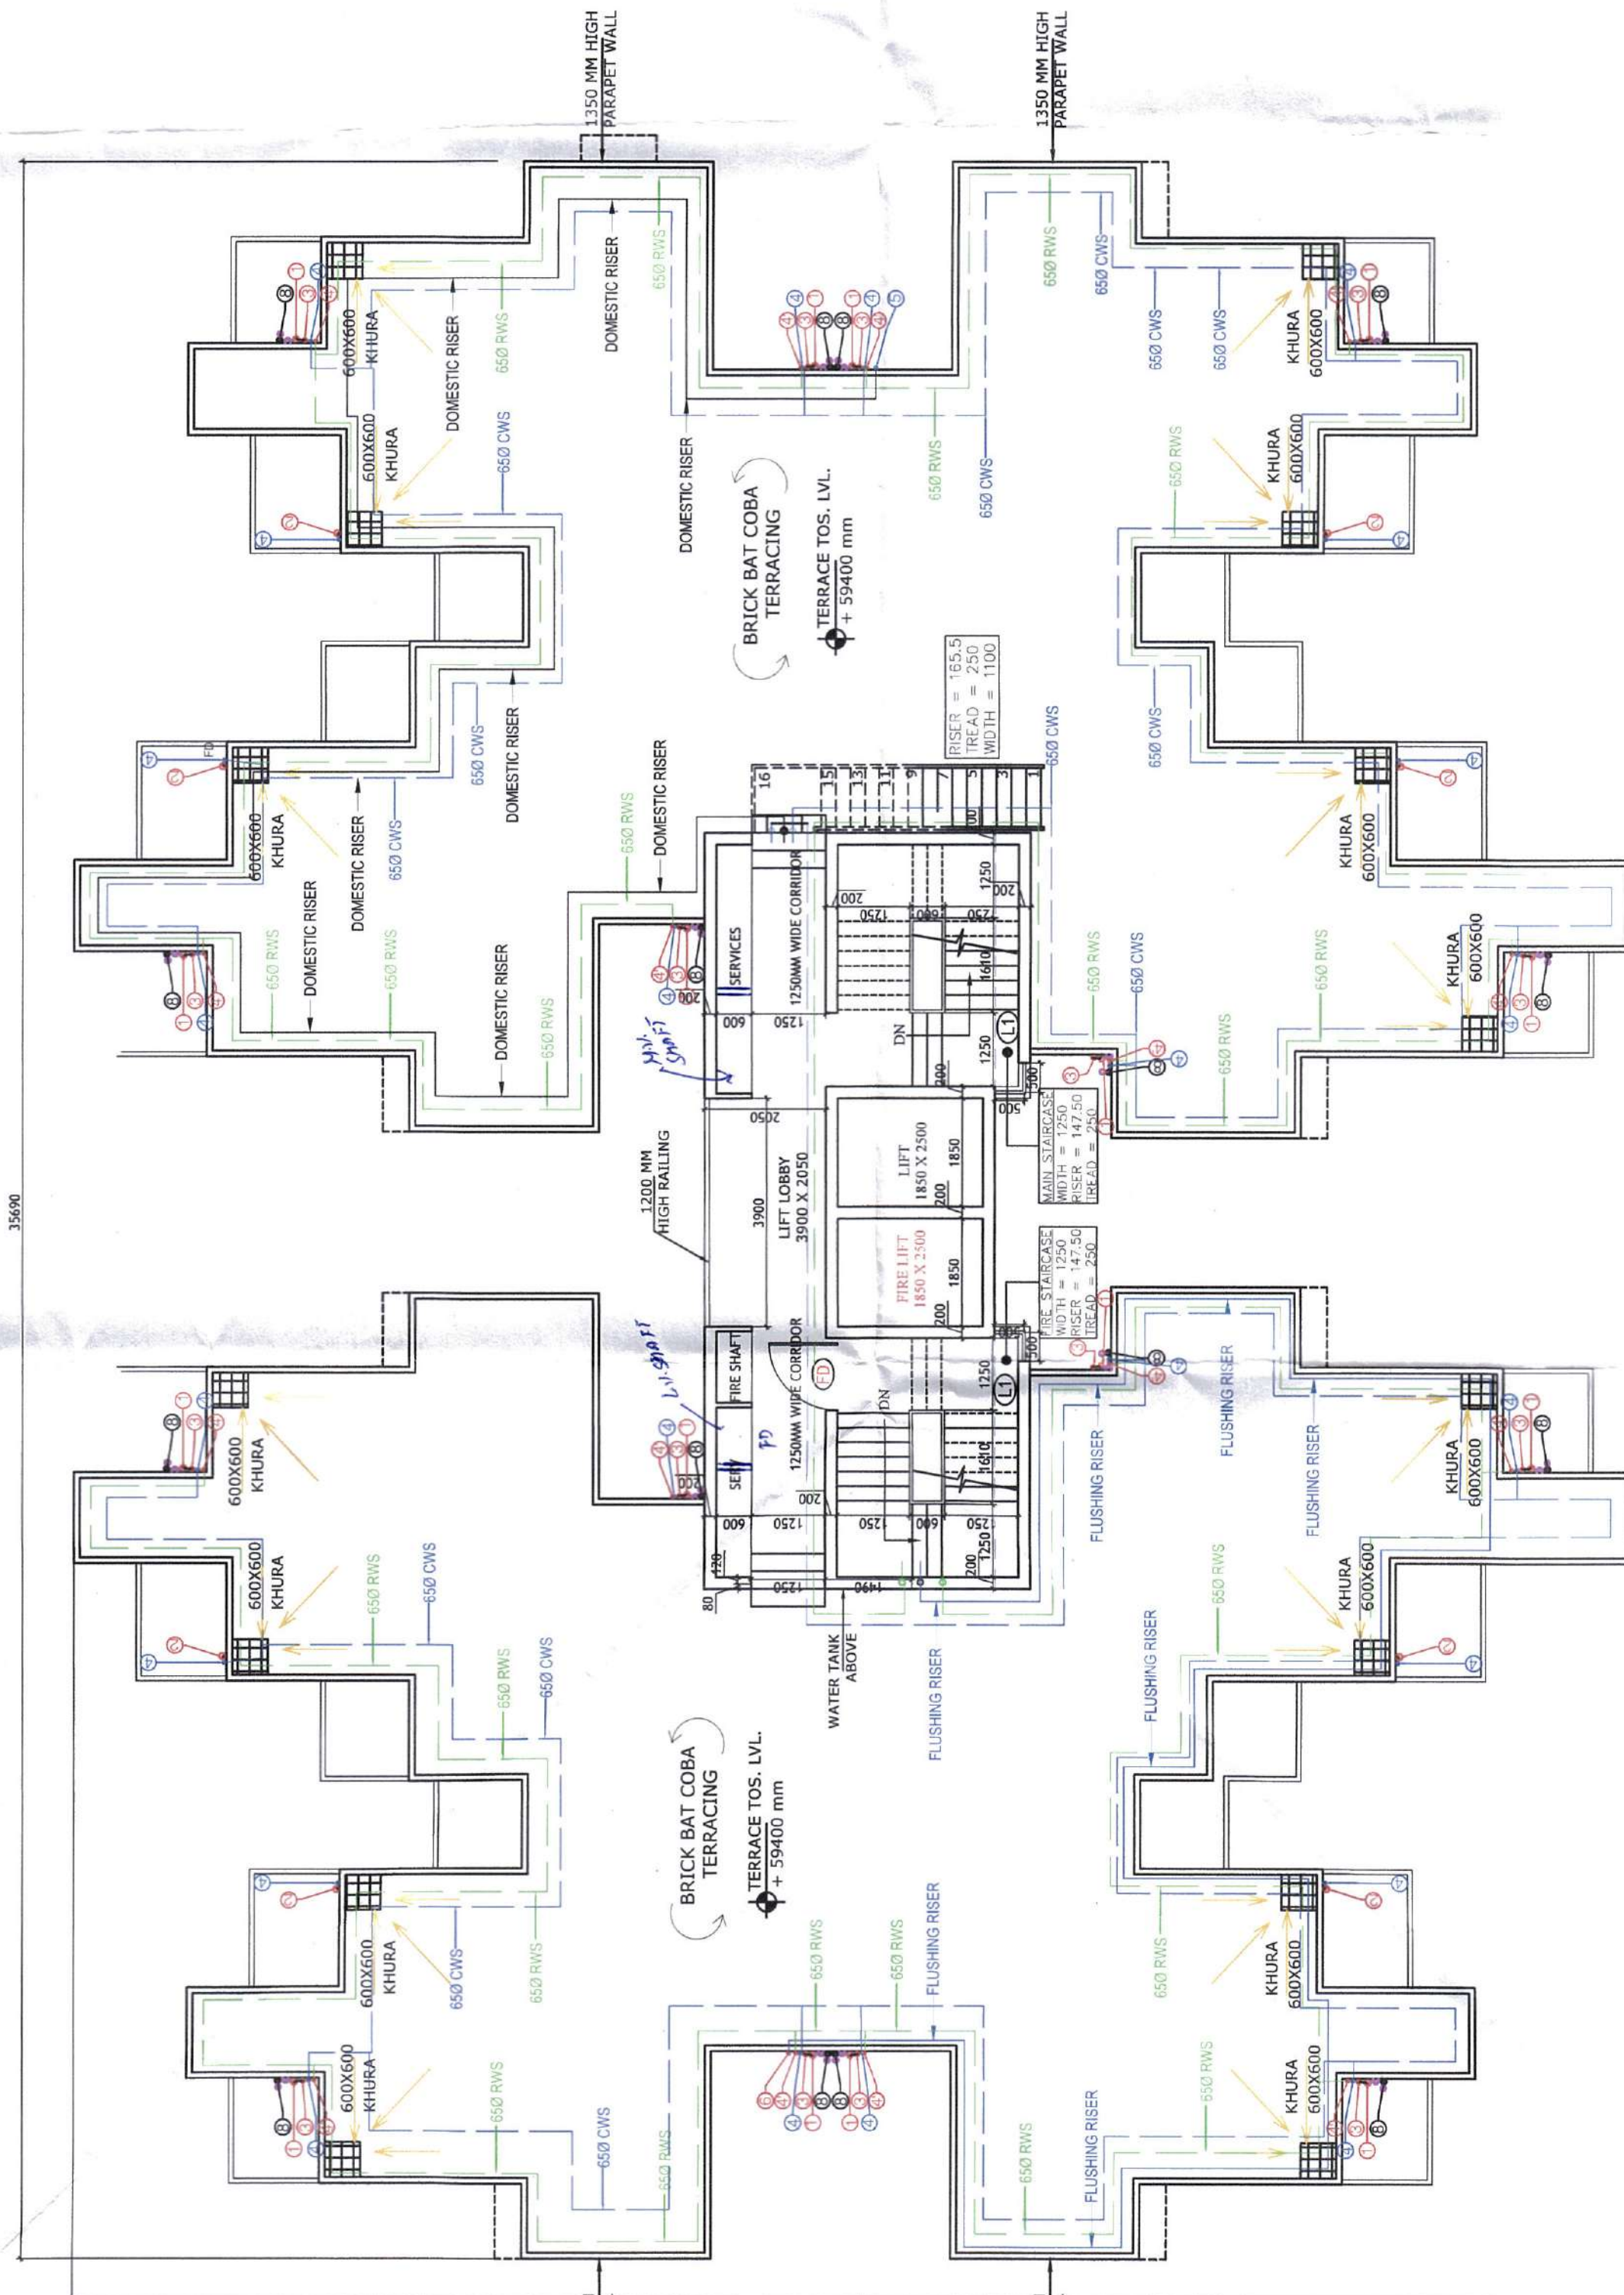

TERRACE FLOOR PLAN

DOOR WINDOW SCHEDULE FOR TOWER 2,3,4 & 5						
SYMBOL	DESCRIPTION	PIPE LEGEND	TYPE	SIZE	UNIT	DESCRIPTION
—	WASTE PIPE	1. 1140 Ø40 WPC WP STACK	FD	100X2100	2100	FIRE STAIR CASE DOWN
---	WASTE PIPE	2. 1140 Ø40 WPC WP STACK	FD	100X2100	2100	ENTRANCE ONE HOUR FIRE RATED
—	FLOOR DRAIN	3. 75MM A.S.P	D1	100X2100	2100	ENTRANCE
—	CUTOUT	4. DWG D.P.M.E	DW1	150X250	100	STAIRS BALCONY

[illegible]