



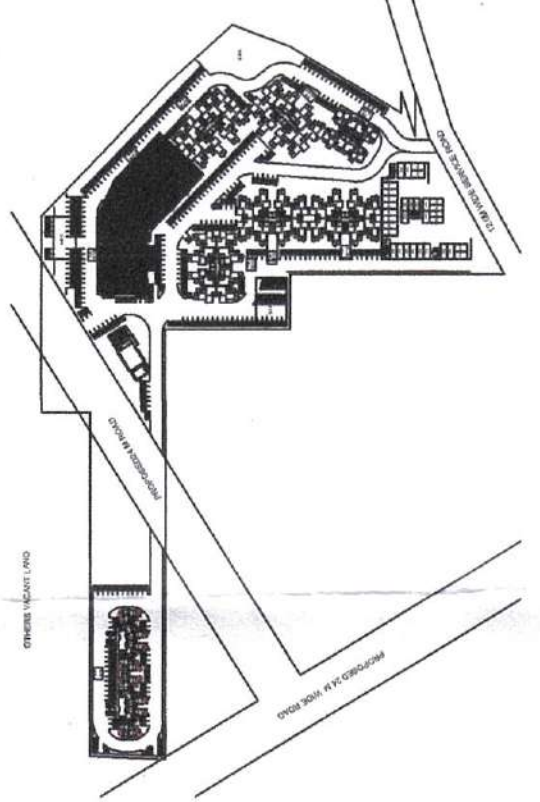

KEY PLAN

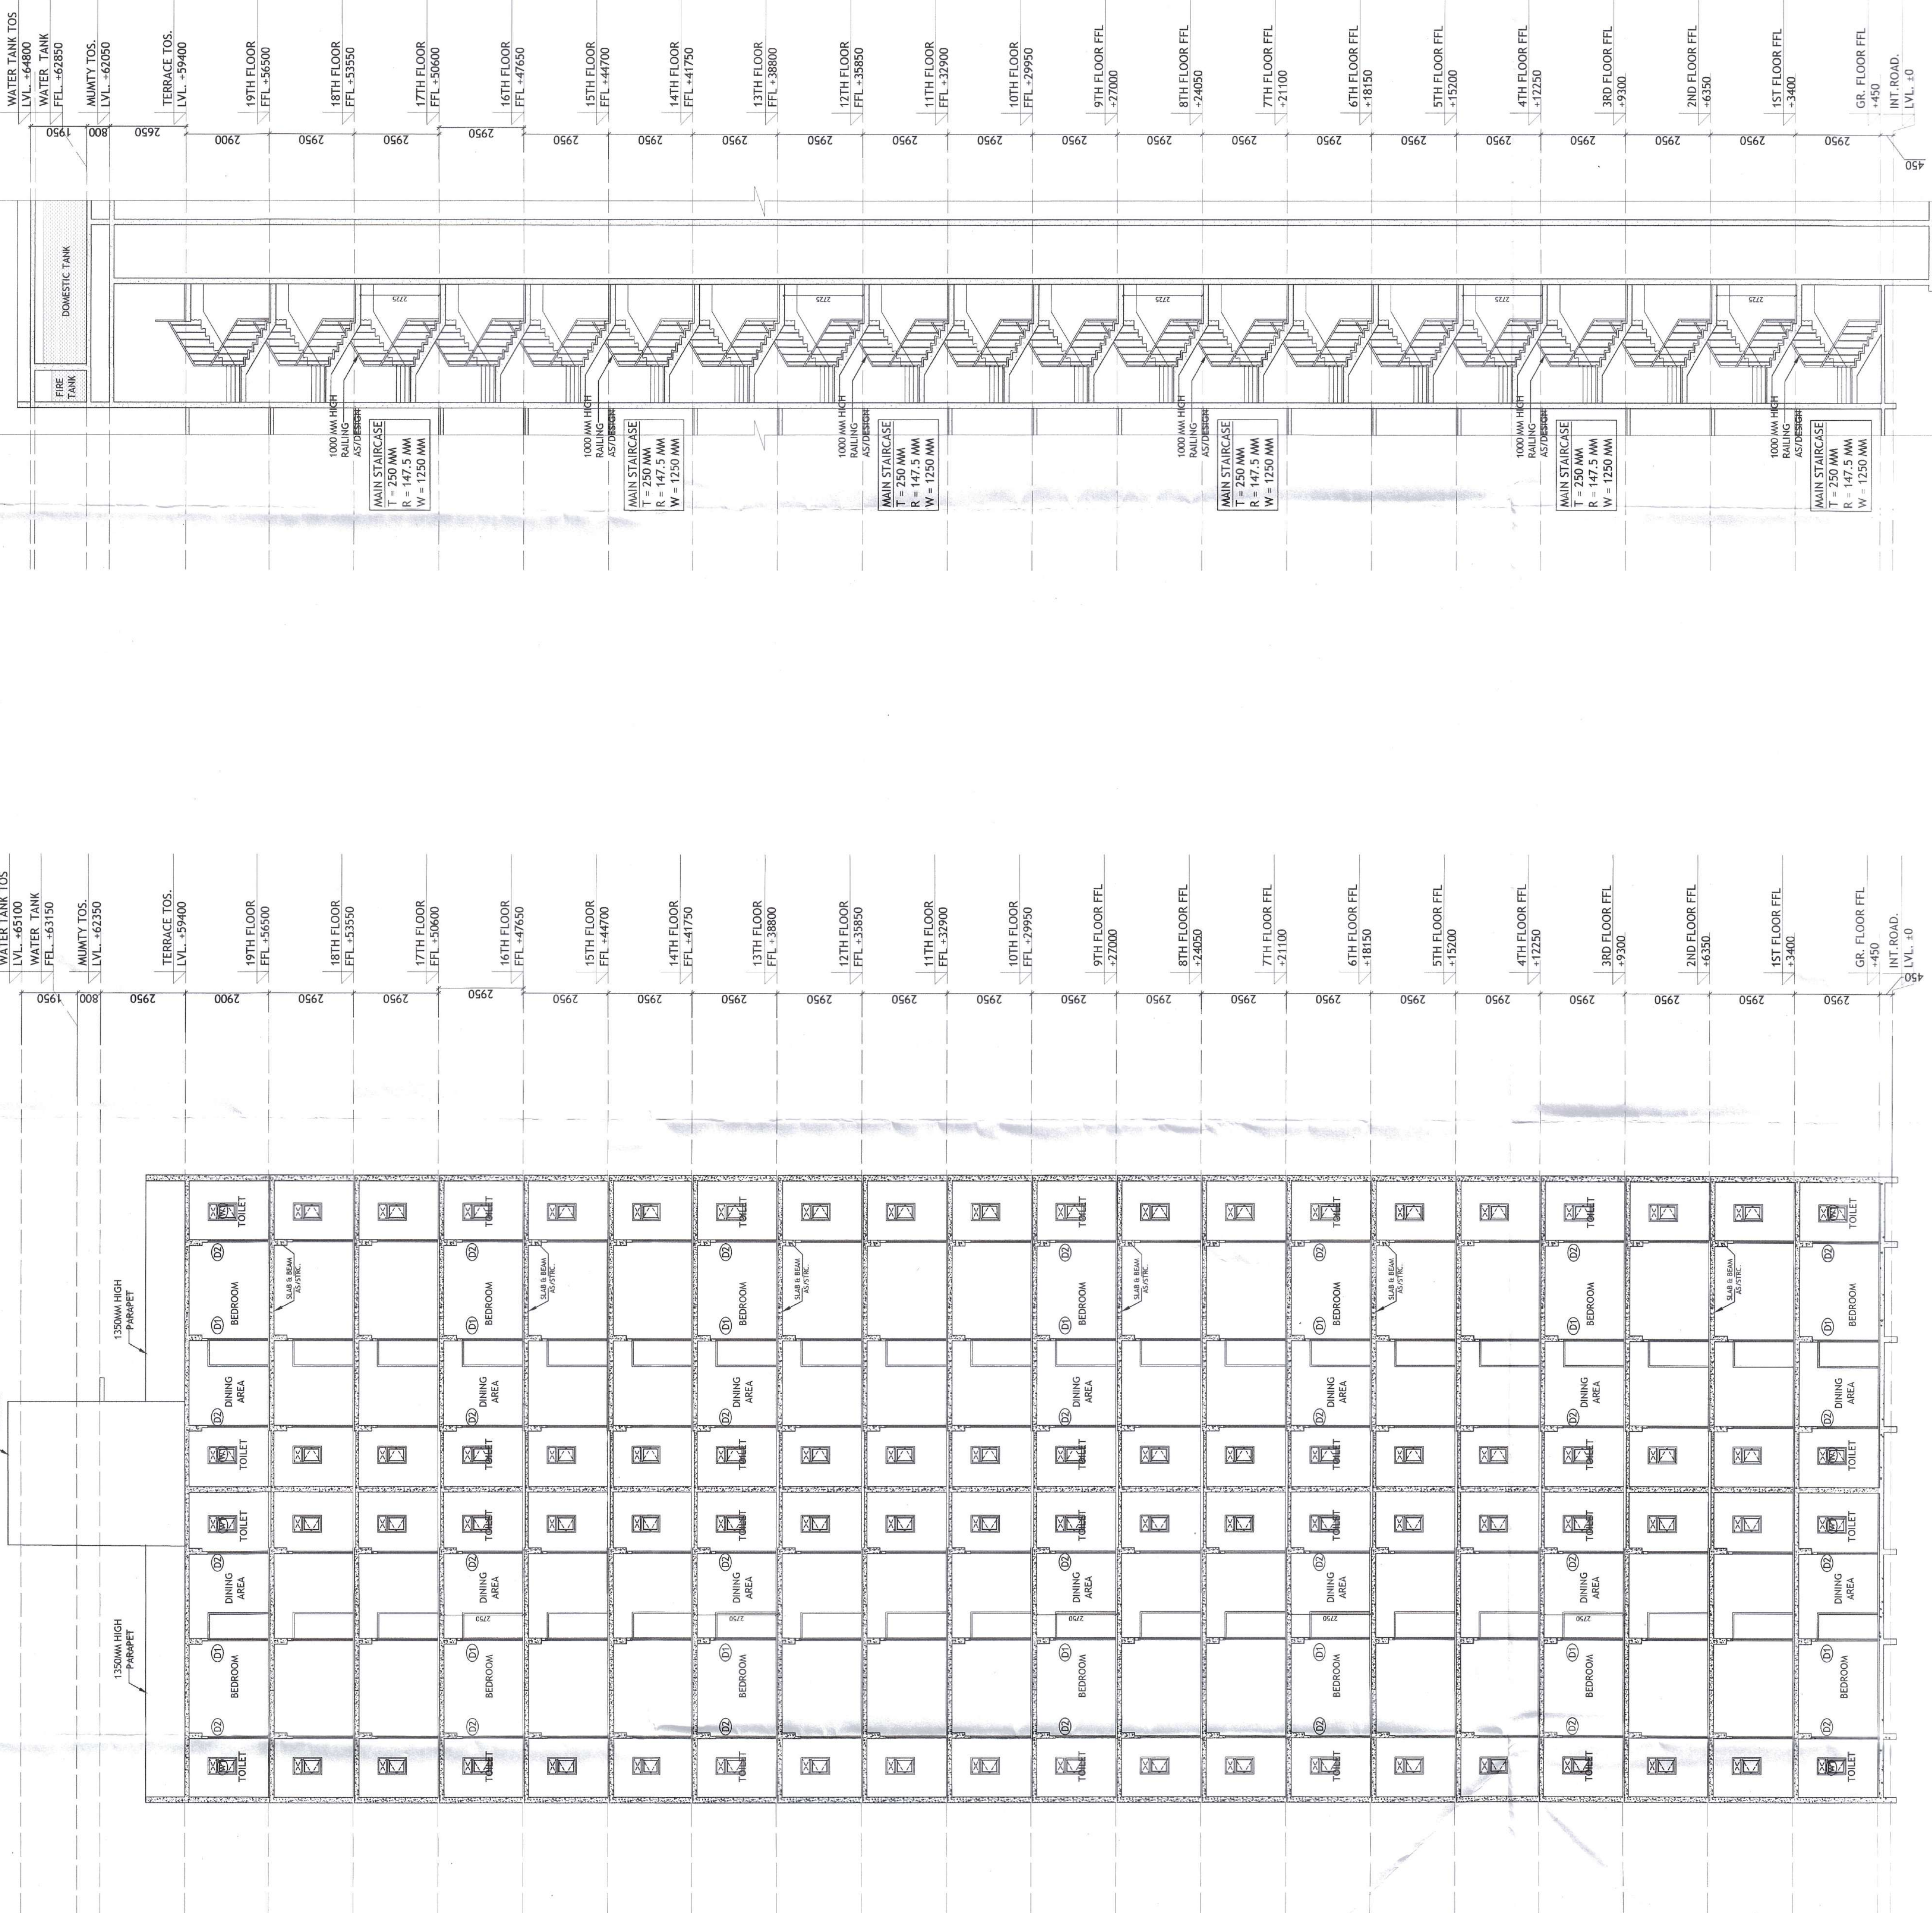

SUBMISSION DRAWING

CLIENT
M/S. SANGHVI GLOBAL INFRA PRIVATE LIMITED
Sanghvi Global, 1305 D-2, Connaught Place
28 Barakhamba Road C.P. New Delhi

PROJECT TITLE
PROPOSED BUILDING PLAN OF 45000 SQ. FT. COMMERCIAL
COLONY FOR AN AREA MEASURING 2.35 ACRES (ULCE OF
NO ZI OF 2020, DATED 17/08/2020) IN SECTOR-95, GURUGRAM
MANESAR URBAN COMPLEX BEING DEVELOPED BY SH. SANDEEP
KUMAR SANGHVI & CO. IN COLLABORATION
WITH SANGHVI BUILDING PVT. LTD.

PREPARED BY




DWG. NO.
10
TOWER T2, 7 & 8
SECTION-XX
SCALE - 1:100 @A0 DATE - AUG. 2020