


PODIUM PARKING AREA CHART

S. NO.	AREA CALCULATION	TOTAL AREA (SQ.M.)
ADDITIONS		
1	10.585 X 5.080 X	0.50
2	9.823 X 4.761 X	0.50
3	20.408 X 6.086 X	1.00
4	7.825 X 6.086 X	0.50
5	8.433 X 6.012 X	0.50
6	19.800 X 6.012 X	1.00
7	7.730 X 6.012 X	0.50
8	27.530 X 8.595 X	1.00
9	4.165 X 8.595 X	0.50
10	27.530 X 29.276 X	1.00
11	32.680 X 31.271 X	1.00
12	17.736 X 35.824 X	0.50
13	4.055 X 7.361 X	1.00
14	4.030 X 5.072 X	0.50
15	4.030 X 4.792 X	0.50
16	4.125 X 3.368 X	0.50
17	10.144 X 13.171 X	0.50
18	12.521 X 16.103 X	0.50
19	12.282 X 15.795 X	0.50
20	16.586 X 21.280 X	0.50
21	16.586 X 22.444 X	1.00
22	14.173 X 18.984 X	1.00
23	16.988 X 22.025 X	1.00
24	10.197 X 13.082 X	0.50
25	13.800 X 17.702 X	0.50
26	26.882 X 23.016 X	1.00
27	4.285 X 2.750 X	0.50
28	11.800 X 4.905 X	1.00
29	15.328 X 20.785 X	1.00
TOTAL		5,465.63
DEDUCTIONS		
A	3.110 X 6.655 X	1
B	2.250 X 4.450 X	1
TOTAL		30.71
NET AREA FOR PODIUM PARKING = 5,465.63-30.71 = 5,434.92 SQ. M.		
PERMISSIBLE CAR PARKING = 5,434.92/35 = 155.28 NOS. SAY 155 NOS.		
PROPOSED CAR PARKING = 153 NOS.		
CAR PARKING NOS. 1 TO 35 IS RESERVED FOR EWS.		

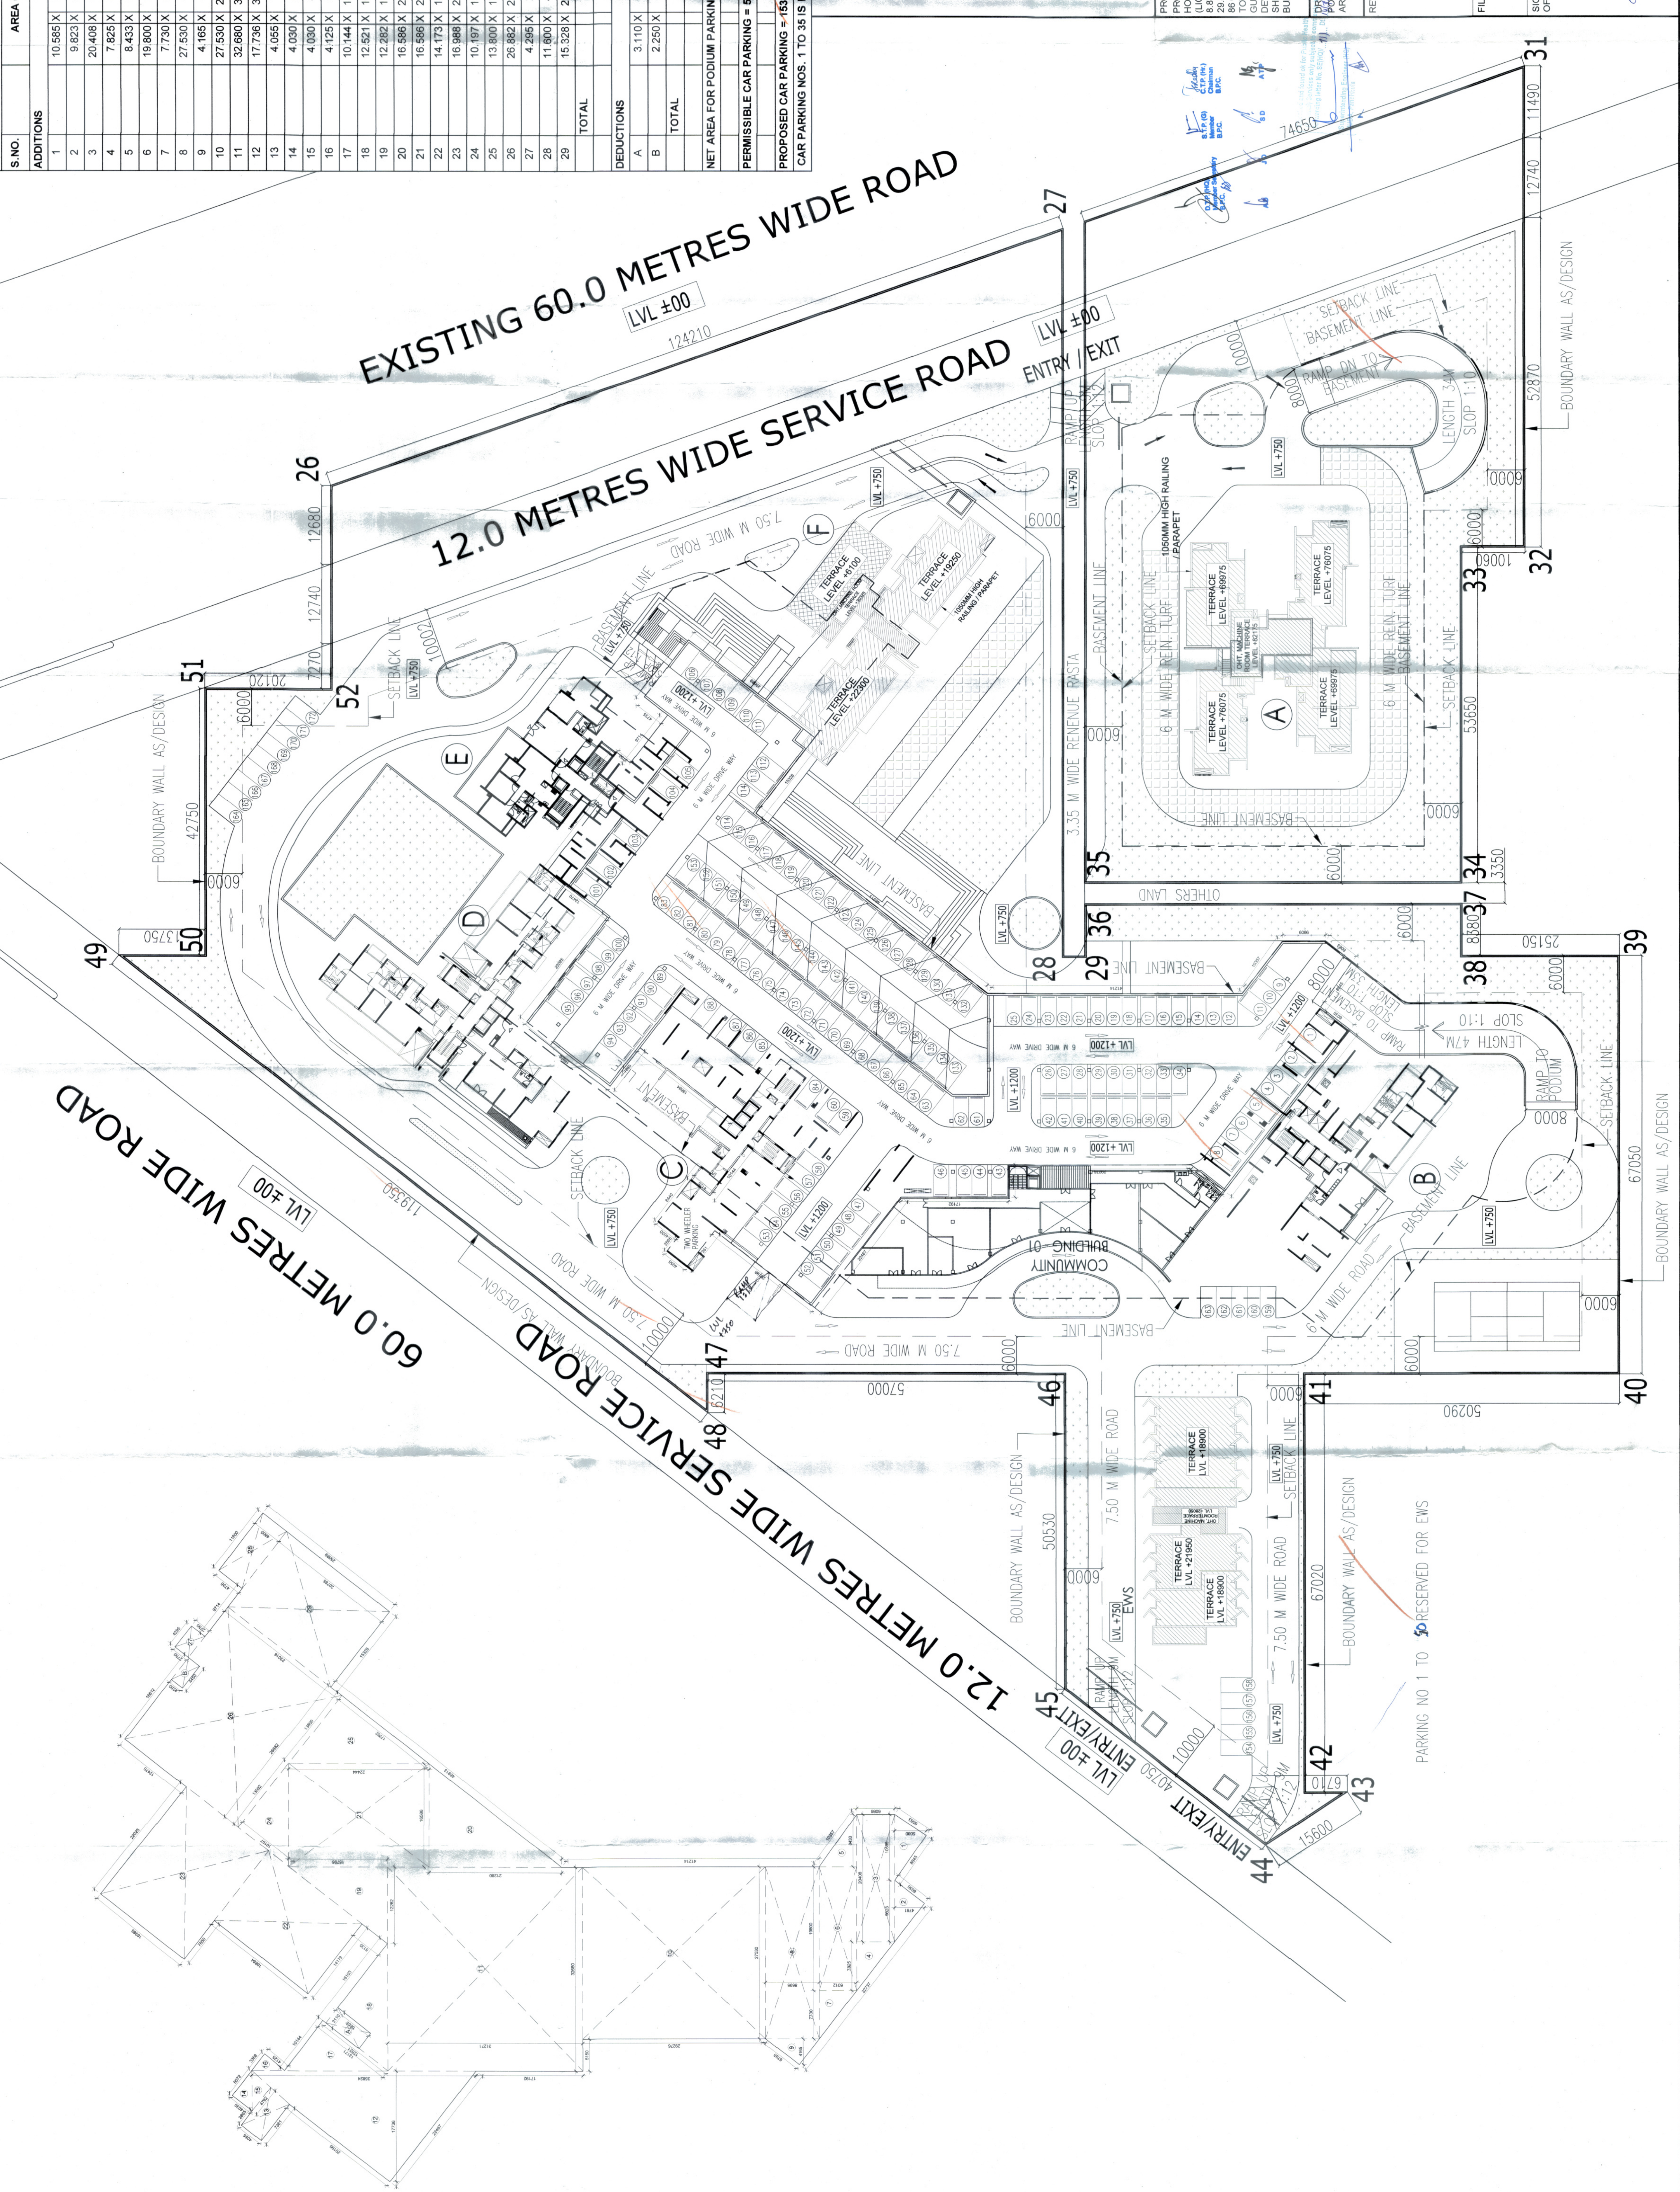

PROJECT :- PROPOSED BUILDING PLAN OF GROUP HOUSING SCHEME MEASURING 10.175 ACRES (LICENCE NO. 08 OF 2011 DATED 11.12.2011). TOTAL 21.04375 ACRES IN SECTOR-12 & 113, DEVELOPED BY CS N ESTATES PVT. LTD., SH. NAVEEN S&P SH. P. GUPTA, A.N. BUILDWELL PVT. LTD. AND OTHERS.

DRG TITLE :- PODIUM PARKING LEVEL PLAN & AREA DETAIL

REVISION	JOB NO. :-	DRG NO. :-	NORTH :-
		MP-003	
	SCALE :-	DATE :-	
	1:300	25-FEB-13	

FILE :-	DEALT BY :-	CHECKED BY :-	APPROVED BY :-

SIGNATURE & SEAL OF ARCHITECT :-
SIGNATURE & SEAL OF OWNER :-

C/A/2011/151371