



AREA CALCULATIONS FOR BASEMENT (AREA 'A')									
ADDITIONS-									
A1	56.447	X	48.350	X	1				2,729.21
A2	12.643	X	22.945	X	1				290.09
A3	7.843	X	10.852	X	1				85.11
A4	7.843	X	12.621	X	1				98.99
A5	1.933	X	7.843	X	0.50				7.58
A6		X		X	1				92.75
A7	2.444	X	8.000	X	1				19.55
A8		X		X	1				21.77
A9		X		X	1				100.70
A10	8.000	X	13.044	X	1				104.35
A11		X		X	1				94.07
									3,644.18
AREA UNDER CUTOUTS									
L1		X		X	1				155.49
L2	0.590	X	2.990	X	1				1.76
L3	3.370	X	1.850	X	1				6.23
L4	1.850	X	1.850	X	2				6.85
L5	1.900	X	1.735	X	1				3.30
L6	1.900	X	1.905	X	1				3.62
L7	0.590	X	0.500	X	1				0.30
L8	0.590	X	2.260	X	1				1.33
									178.88
AREA UNDER SERVICES									
S18	11.854	X	15.299	X	1.00				181.35
S19	14.850	X	11.390	X	1.00				169.14
TOTAL									350.50
NET AREA FOR BASEMENT PARKING = 3644.18-178.88-350.50 = 3114.8 SQ.M.									
PERMISSIBLE CAR PARKING = 3114.8/35 = 88.99 NOS. SAY 89 NOS.									
PROPOSED CAR PARKING = 86 NOS.									

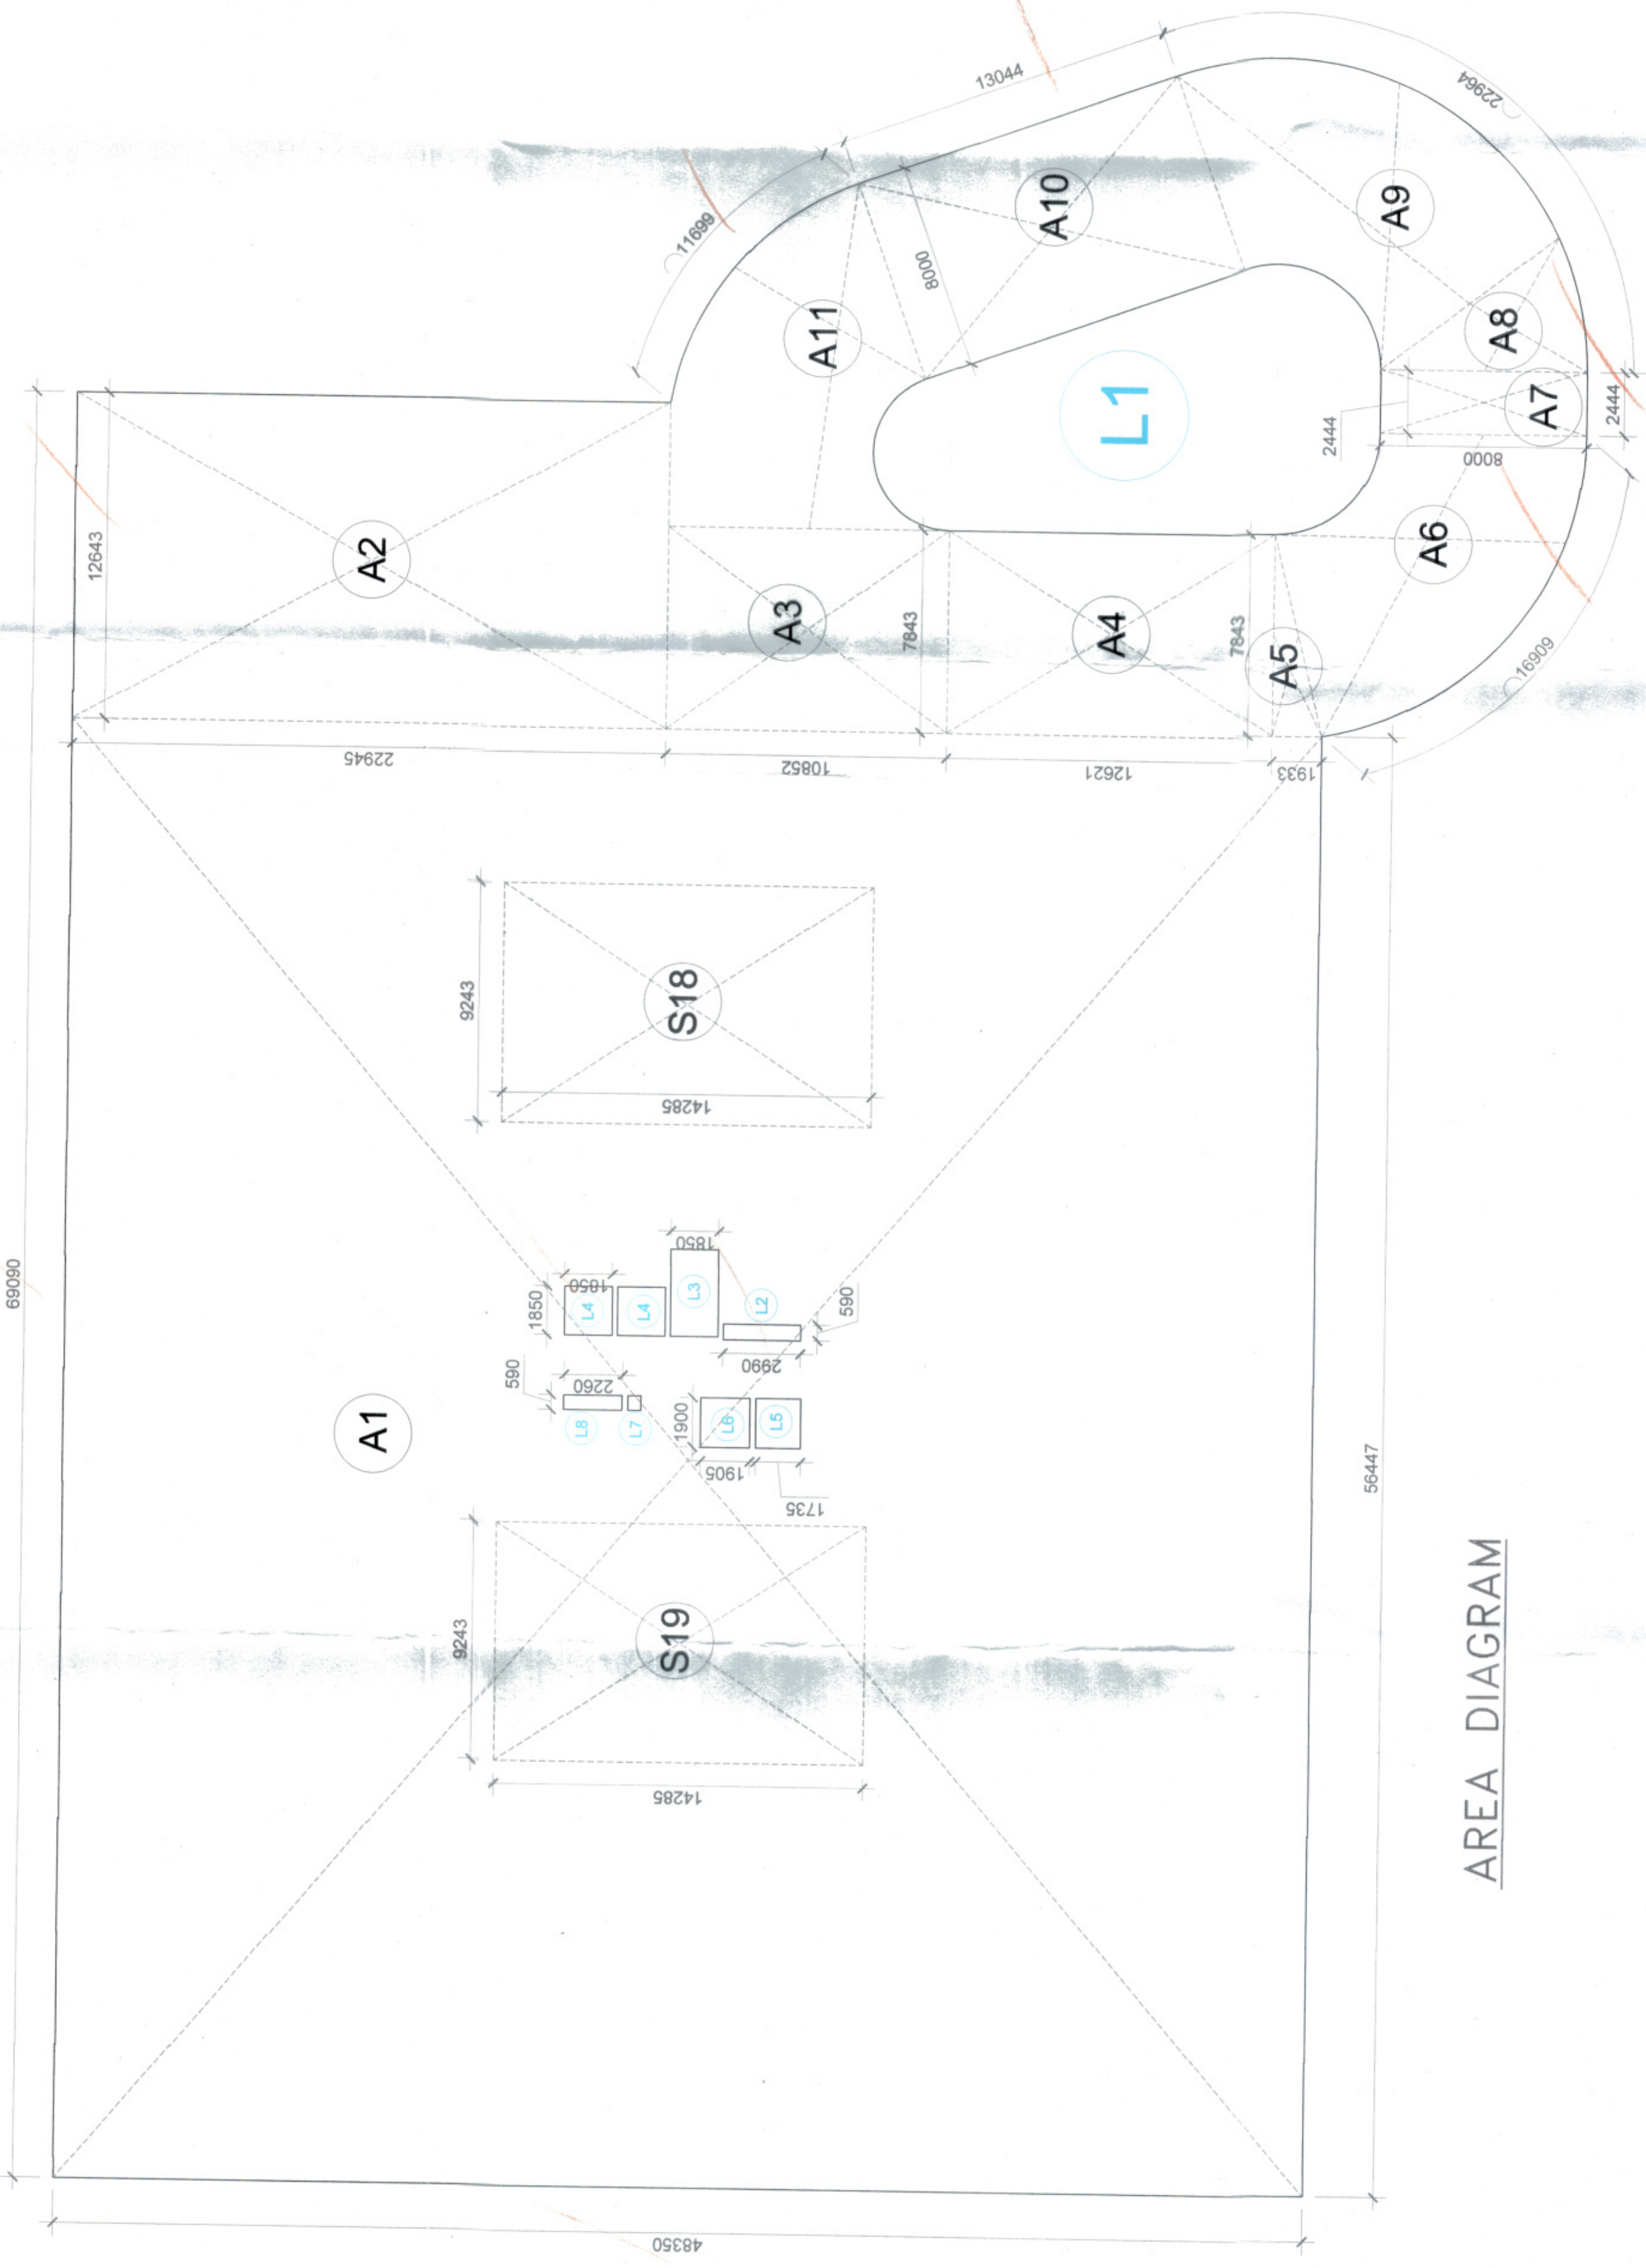

AREA DIAGRAM

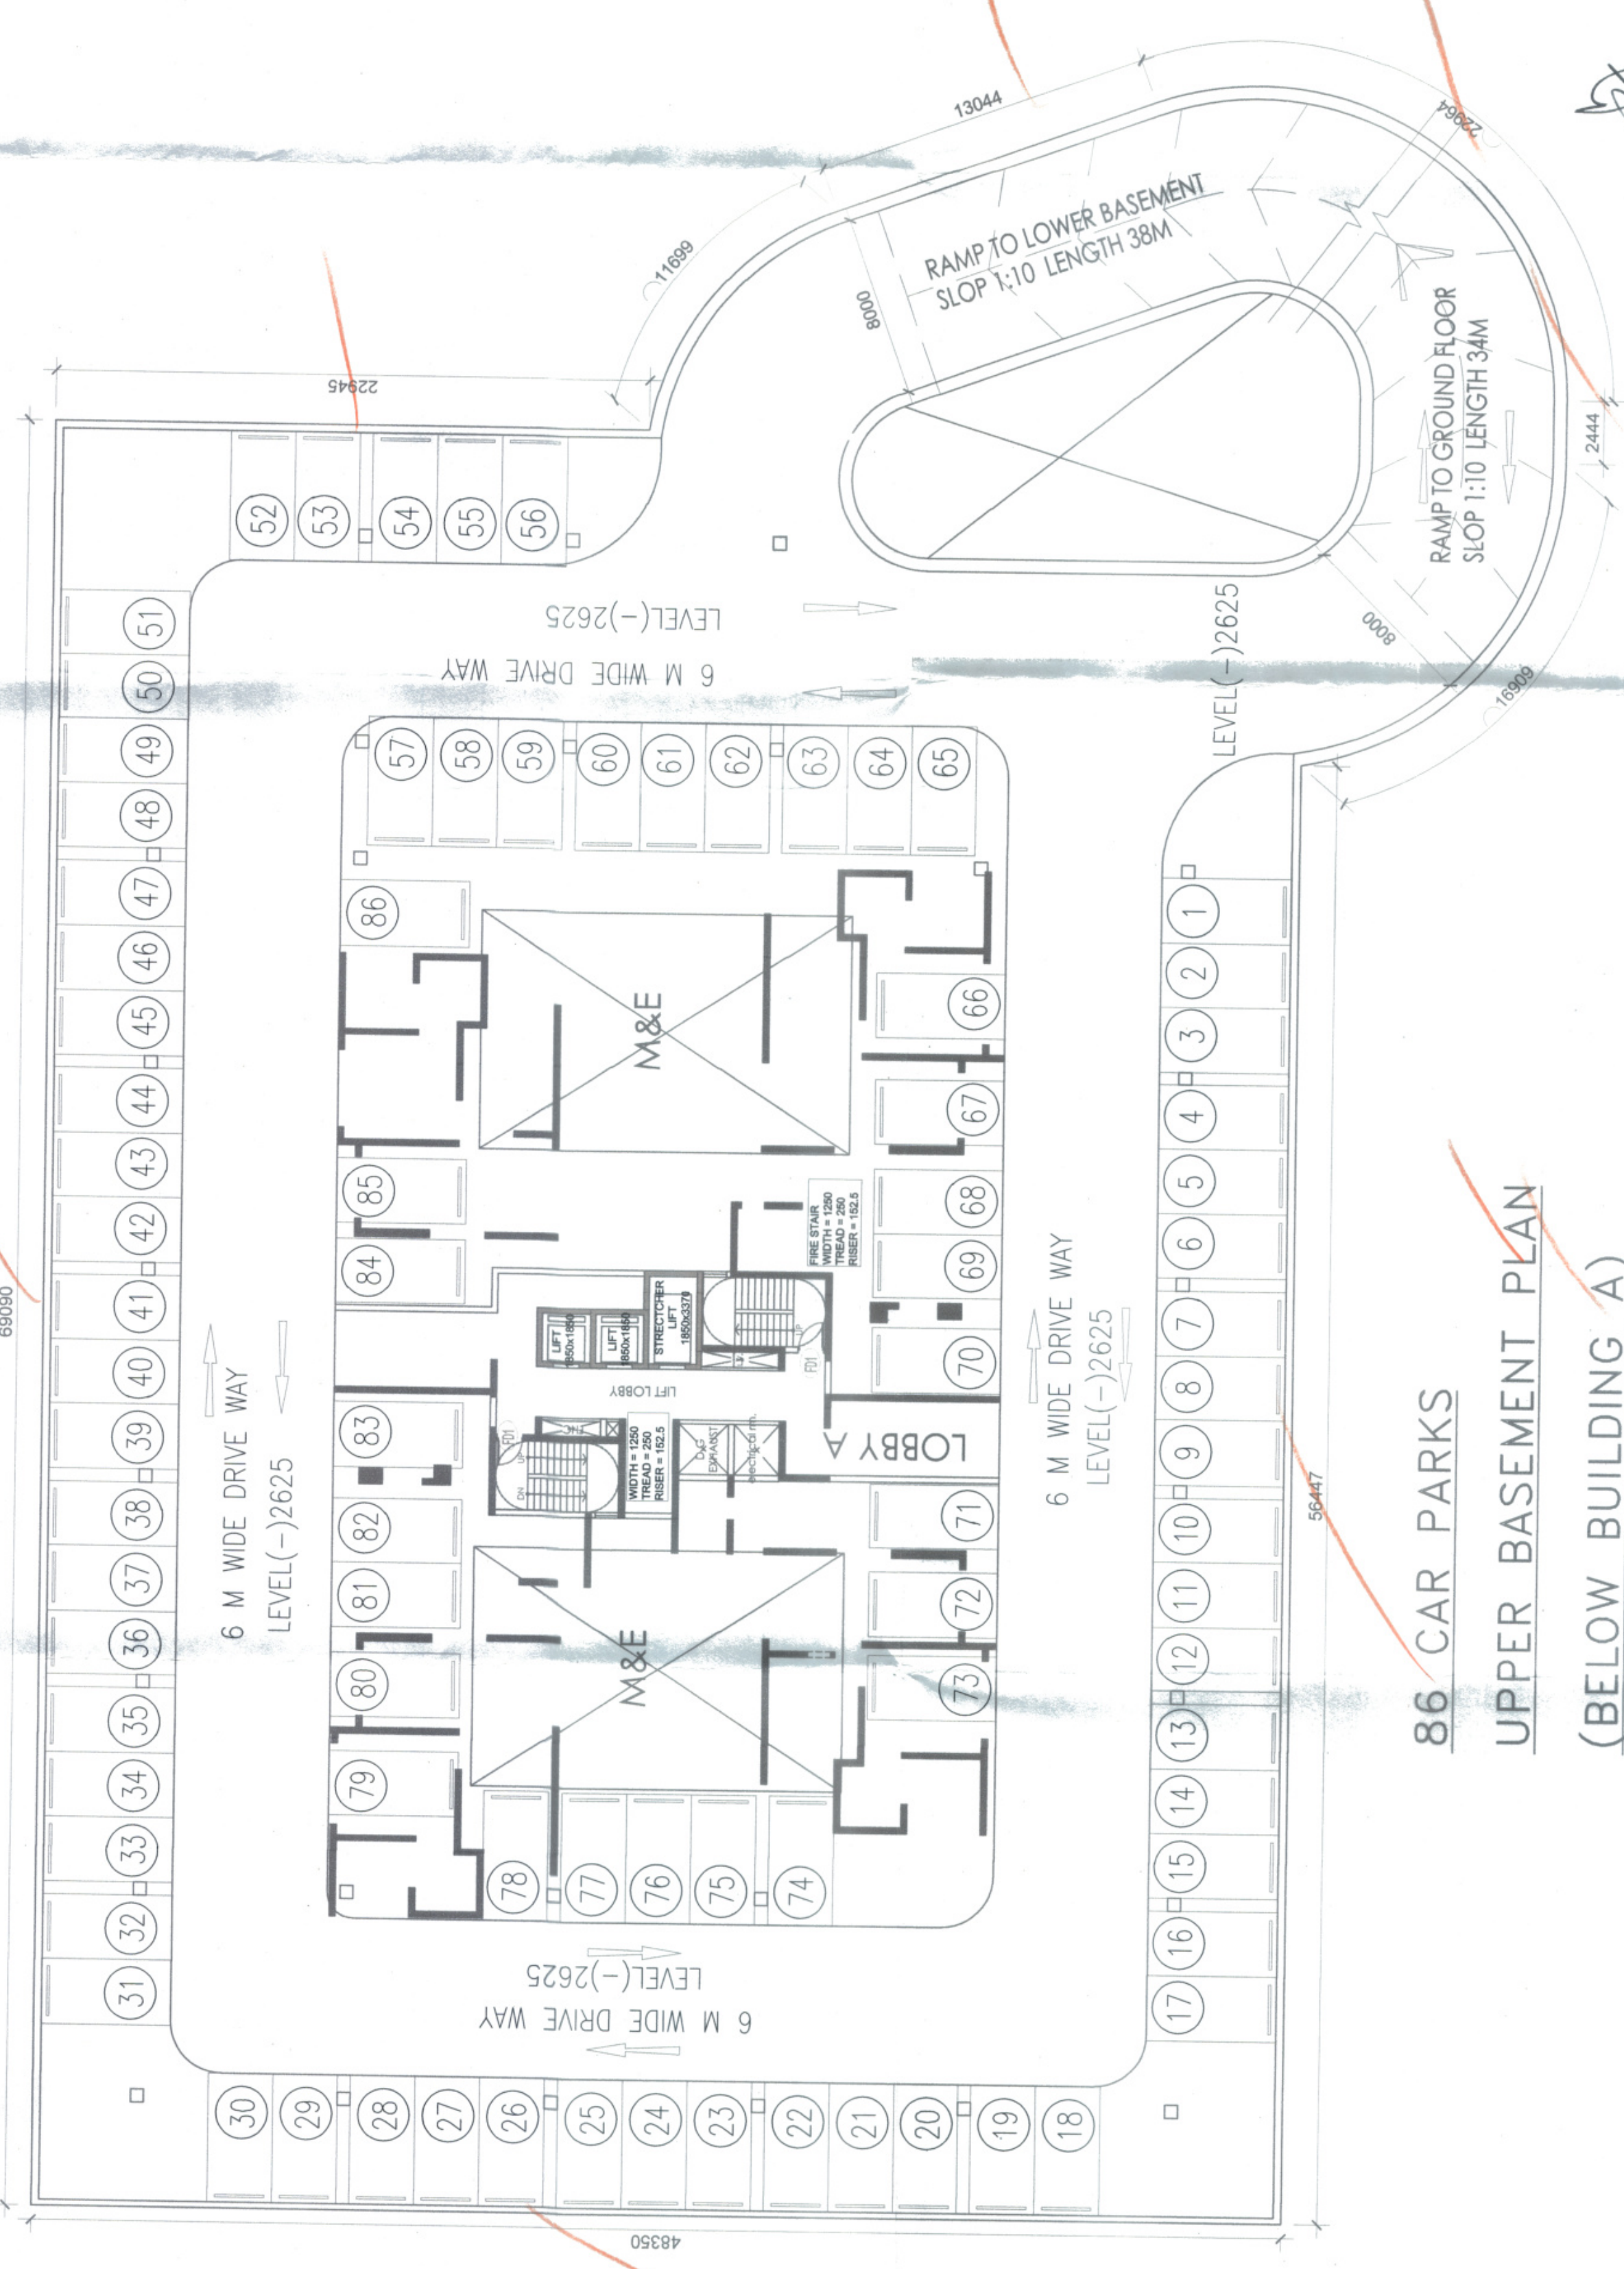

86 CAR PARKS
UPPER BASEMENT PLAN
(BELOW BUILDING A)

SCHEDULE OF OPENINGS					REVISION				
S.NO.	NAME	WIDTH	HEIGHT	CELL	DATE	BY	CHKD	APPD	REMARKS
1	F21	1000	2200	100	2020				

PROJECT: PROPOSED BUILDING PLAN OF GROUP HOUSING SCHEME MEASURING 10.176 ACRES (LICENSE NO. 105 OF 2011 DATED 11.12.2011), 28.6702 ACRES (LICENSE NO. 85 OF 2012 DATED 28.02.2012), 28.6702 ACRES (LICENSE NO. 86 OF 2012 DATED 28.02.2012), TOTAL 21.04375 ACRES IN SECTOR-112 & 113, DEVELOPED BY G.S.N. ESTIMATES PVT. LTD., SH. NAVEEN S/O SH. P. GUPTA, A.N. BUILDWELL PVT. LTD. AND OTHERS.

DRG TITLE :- UPPER BASEMENT PLAN & AREA DETAIL (BELOW BUILDING A)

REVISION	JOB NO.	DRG NO.	NORTH
		MP-004	
		DATE	25-FEB-13
		SCALE	1:200
FILE	DEALT BY	CHECKED	APPROVED

SIGNATURE & SEAL OF ARCHITECT: [Signature]

SIGNATURE & SEAL OF OWNER: [Signature]