


SCHEDULE OF OPENINGS				
S.NO	TYPE	WIDTH	HEIGHT	REMARKS
1	FD1	1200	2500	42250

PROJECT :-
 PROPOSED BUILDING PLAN OF GROUP HOUSING SCHEME AT KALANAKHAR, 8.875 ACRES (LICENCE NO. 86 OF 2012 DATED 28.8.2012) AND 1.9975 ACRES (LICENCE NO. 86 OF 2012 DATED 28.8.2012) DEVELOPED BY C.S.N. ESTATES PVT. LTD., GURGAON MANESAR URBAN COMPLEX BEING DEVELOPED BY C.S.N. ESTATES PVT. LTD., SH. NAVEEN S/O SH. P. GUPTA, A.N. BUILDWELL PVT. LTD. AND OTHERS.

UPPER BASEMENT PLAN & AREA DETAIL (BELOW BUILDING B TO F)				
REVISION	JOB NO. :-	DRG NO. :-	DATE :-	SCALE :-
		MP-004A	25-FEB-13	1:200
FILE :-	DEALT BY :-	CHECKED BY :-	APPROVED BY :-	SIGNATURE & SEAL OF ARCHITECT :-

DRG TITLE :-
 UPPER BASEMENT PLAN & AREA DETAIL (BELOW BUILDING B TO F)

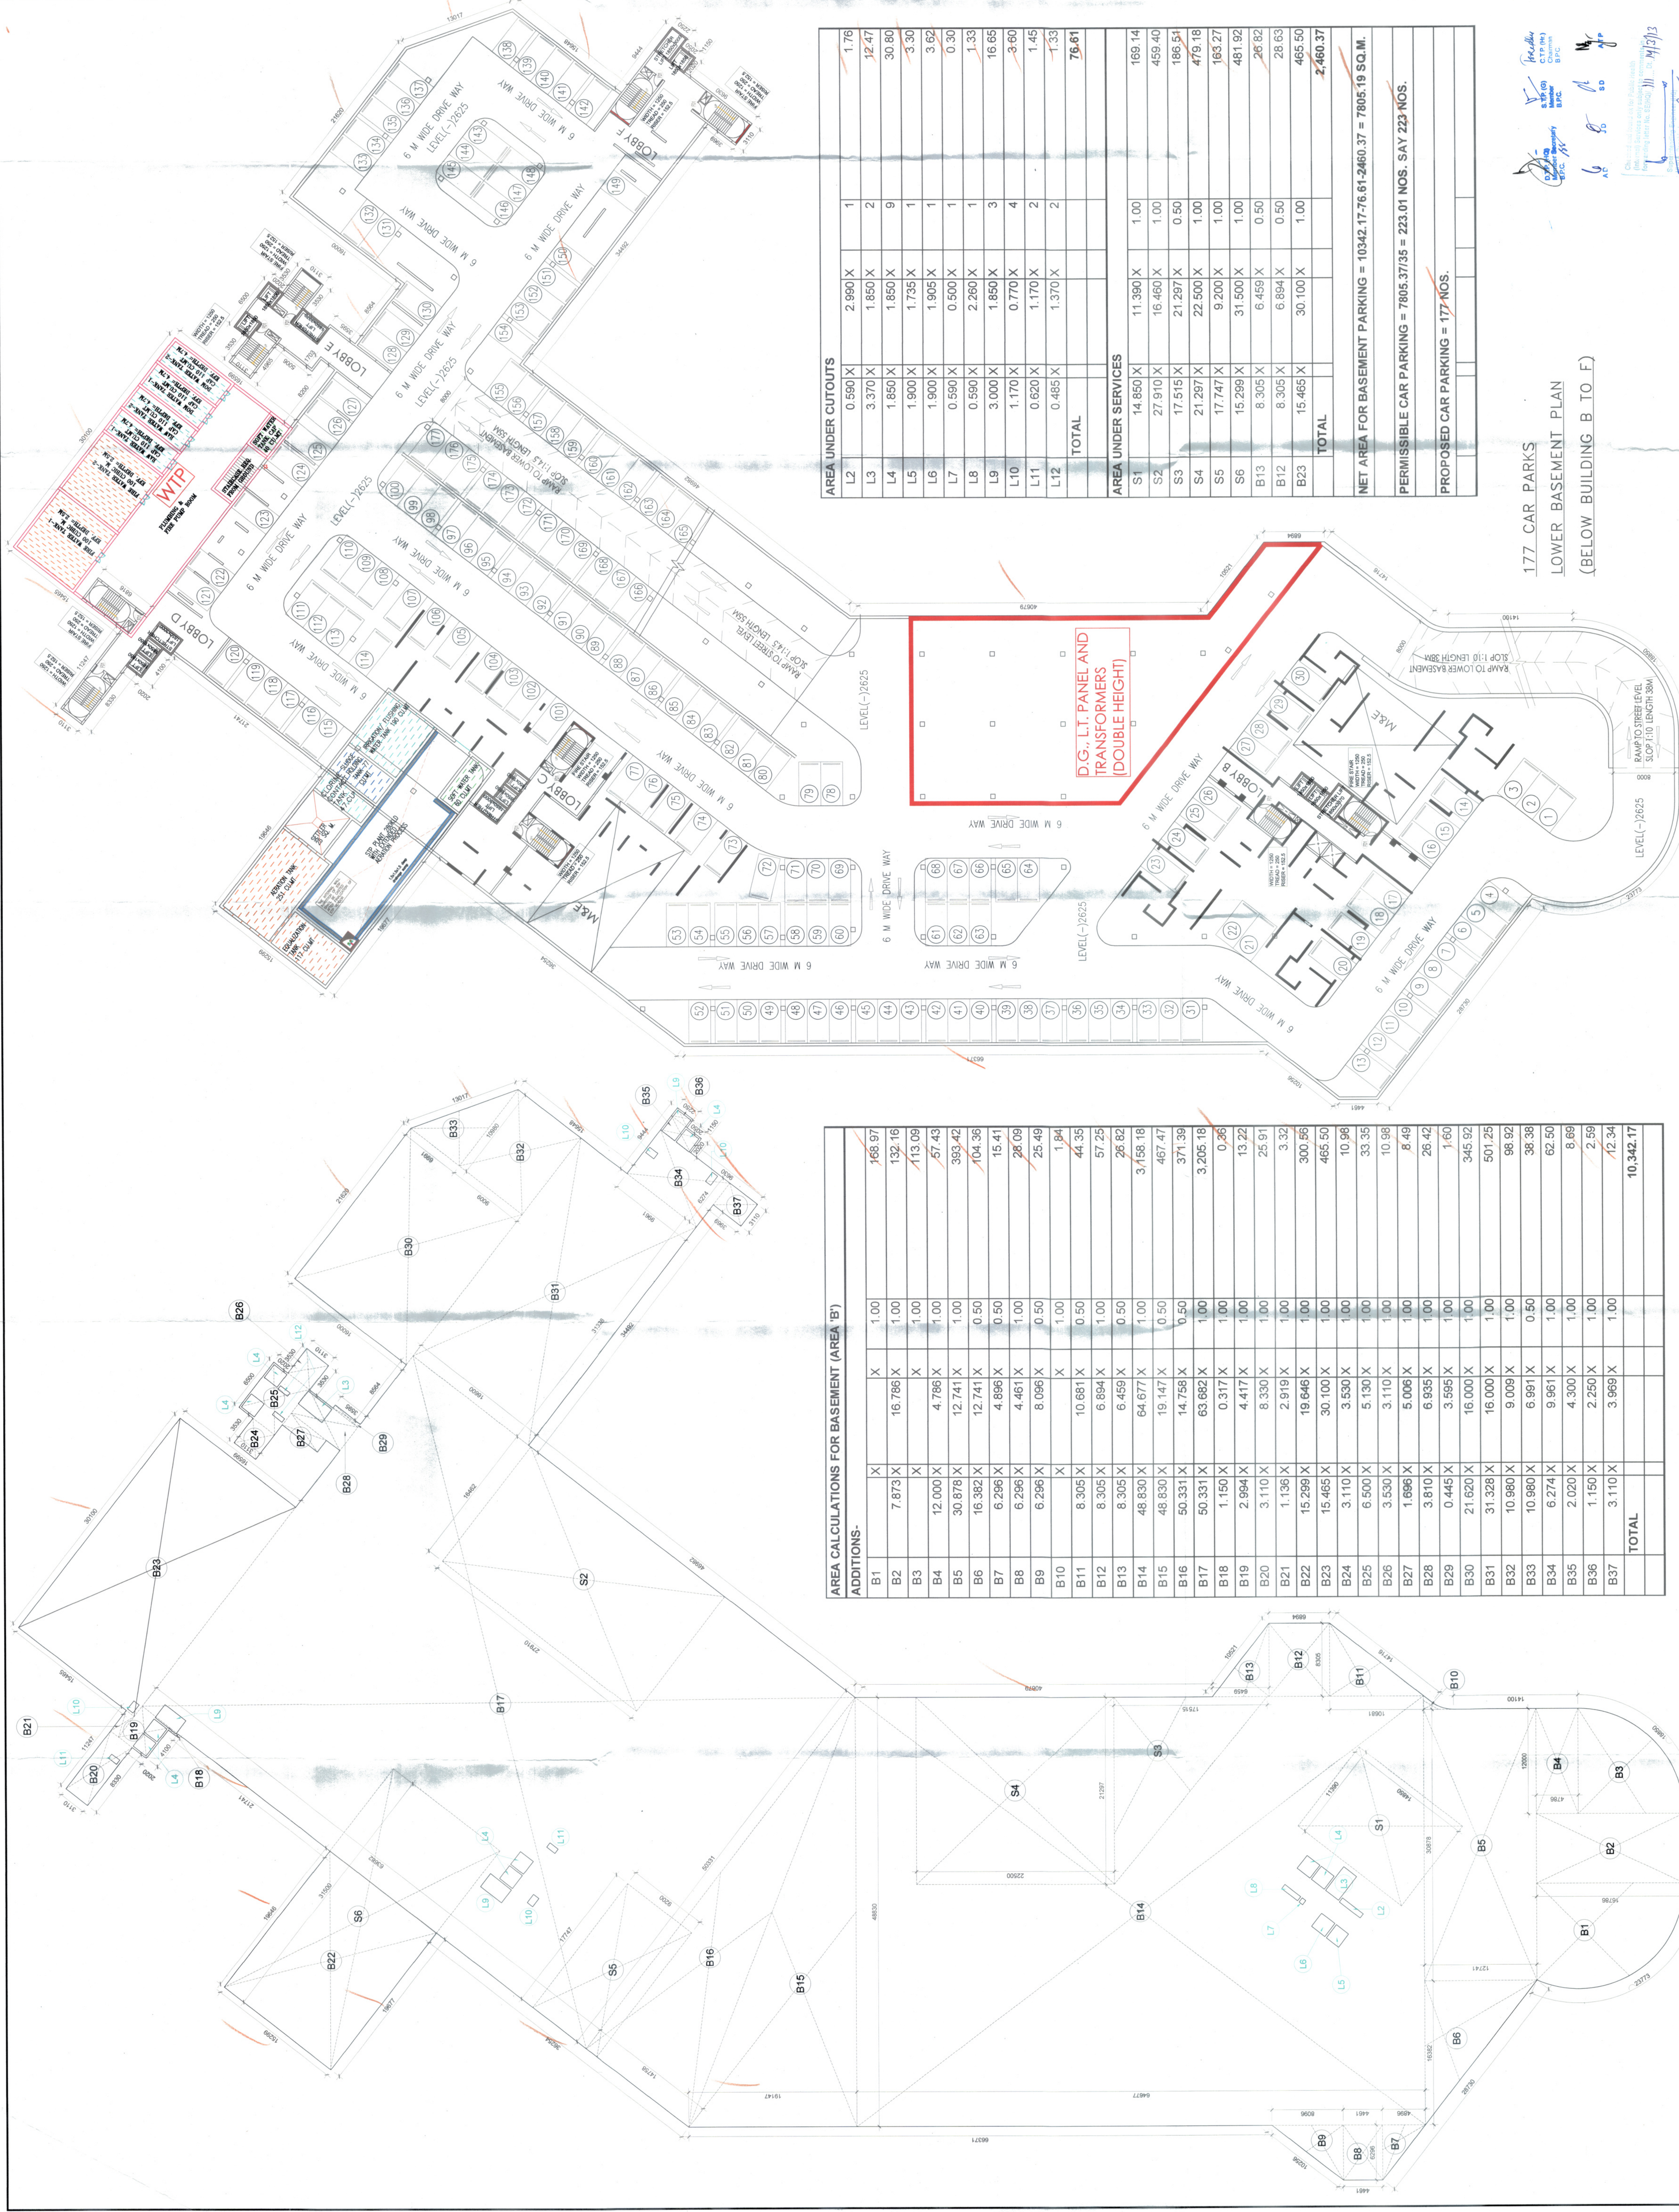

AREA UNDER CUTOUTS

L2	0.590 X	2.990 X	1	1.76
L3	3.370 X	1.850 X	2	12.47
L4	1.850 X	1.850 X	9	30.80
L5	1.900 X	1.735 X	1	3.30
L6	1.900 X	1.905 X	1	3.62
L7	0.590 X	0.500 X	1	0.30
L8	0.590 X	2.260 X	1	1.33
L9	3.000 X	1.850 X	3	16.65
L10	1.170 X	0.770 X	4	3.60
L11	0.620 X	1.170 X	2	1.45
L12	0.485 X	1.370 X	2	1.33
TOTAL				76.61

AREA UNDER SERVICES

S1	14.850 X	11.390 X	1.00	169.14
S2	27.910 X	16.460 X	1.00	459.40
S3	17.515 X	21.297 X	0.50	186.51
S4	21.297 X	22.500 X	1.00	479.18
S5	17.747 X	9.200 X	1.00	163.27
S6	15.299 X	31.500 X	1.00	481.92
B13	8.305 X	6.459 X	0.50	26.82
B12	8.305 X	6.894 X	0.50	28.63
B23	15.465 X	30.100 X	1.00	465.50
TOTAL				2,460.37

NET AREA FOR BASEMENT PARKING = 10342.17-61-2460.37 = 7805.19 SQ.M.

PERMISSIBLE CAR PARKING = 7805.37/35 = 223.01 NOS. SAY 223 NOS.

PROPOSED CAR PARKING = 177 NOS.

177 CAR PARKS
 LOWER BASEMENT PLAN
 (BELOW BUILDING B TO F)

AREA CALCULATIONS FOR BASEMENT (AREA 'B')

ADDITIONS:-

B1	7.873 X	16.786 X	1.00	132.16
B2	12.000 X	4.786 X	1.00	57.43
B3	30.878 X	12.741 X	1.00	393.42
B4	16.382 X	12.741 X	0.50	104.36
B5	6.296 X	4.896 X	0.50	15.41
B6	6.296 X	4.461 X	1.00	28.09
B7	6.296 X	8.096 X	0.50	25.49
B8	8.305 X	10.681 X	0.50	44.35
B9	8.305 X	6.894 X	1.00	57.25
B10	8.305 X	6.459 X	0.50	26.82
B11	48.830 X	64.677 X	1.00	3,158.18
B12	48.830 X	19.147 X	0.50	467.47
B13	50.331 X	14.758 X	0.50	371.39
B14	50.331 X	63.682 X	1.00	3,205.18
B15	1.150 X	0.317 X	1.00	0.36
B16	2.994 X	4.417 X	1.00	13.22
B17	3.110 X	8.330 X	1.00	25.91
B18	1.136 X	2.919 X	1.00	3.32
B19	15.299 X	19.646 X	1.00	300.66
B20	15.465 X	30.100 X	1.00	465.50
B21	3.110 X	3.330 X	1.00	10.96
B22	6.500 X	5.130 X	1.00	33.35
B23	3.530 X	3.110 X	1.00	10.98
B24	1.696 X	5.006 X	1.00	8.49
B25	3.810 X	6.935 X	1.00	26.42
B26	0.445 X	3.965 X	1.00	1.60
B27	21.620 X	16.000 X	1.00	345.92
B28	31.328 X	16.000 X	1.00	501.25
B29	10.980 X	9.009 X	1.00	98.92
B30	10.980 X	6.991 X	0.50	38.38
B31	6.274 X	9.961 X	1.00	62.50
B32	2.020 X	4.300 X	1.00	8.69
B33	1.150 X	2.250 X	1.00	2.59
B34	3.110 X	3.965 X	1.00	12.34
TOTAL				10,342.17