
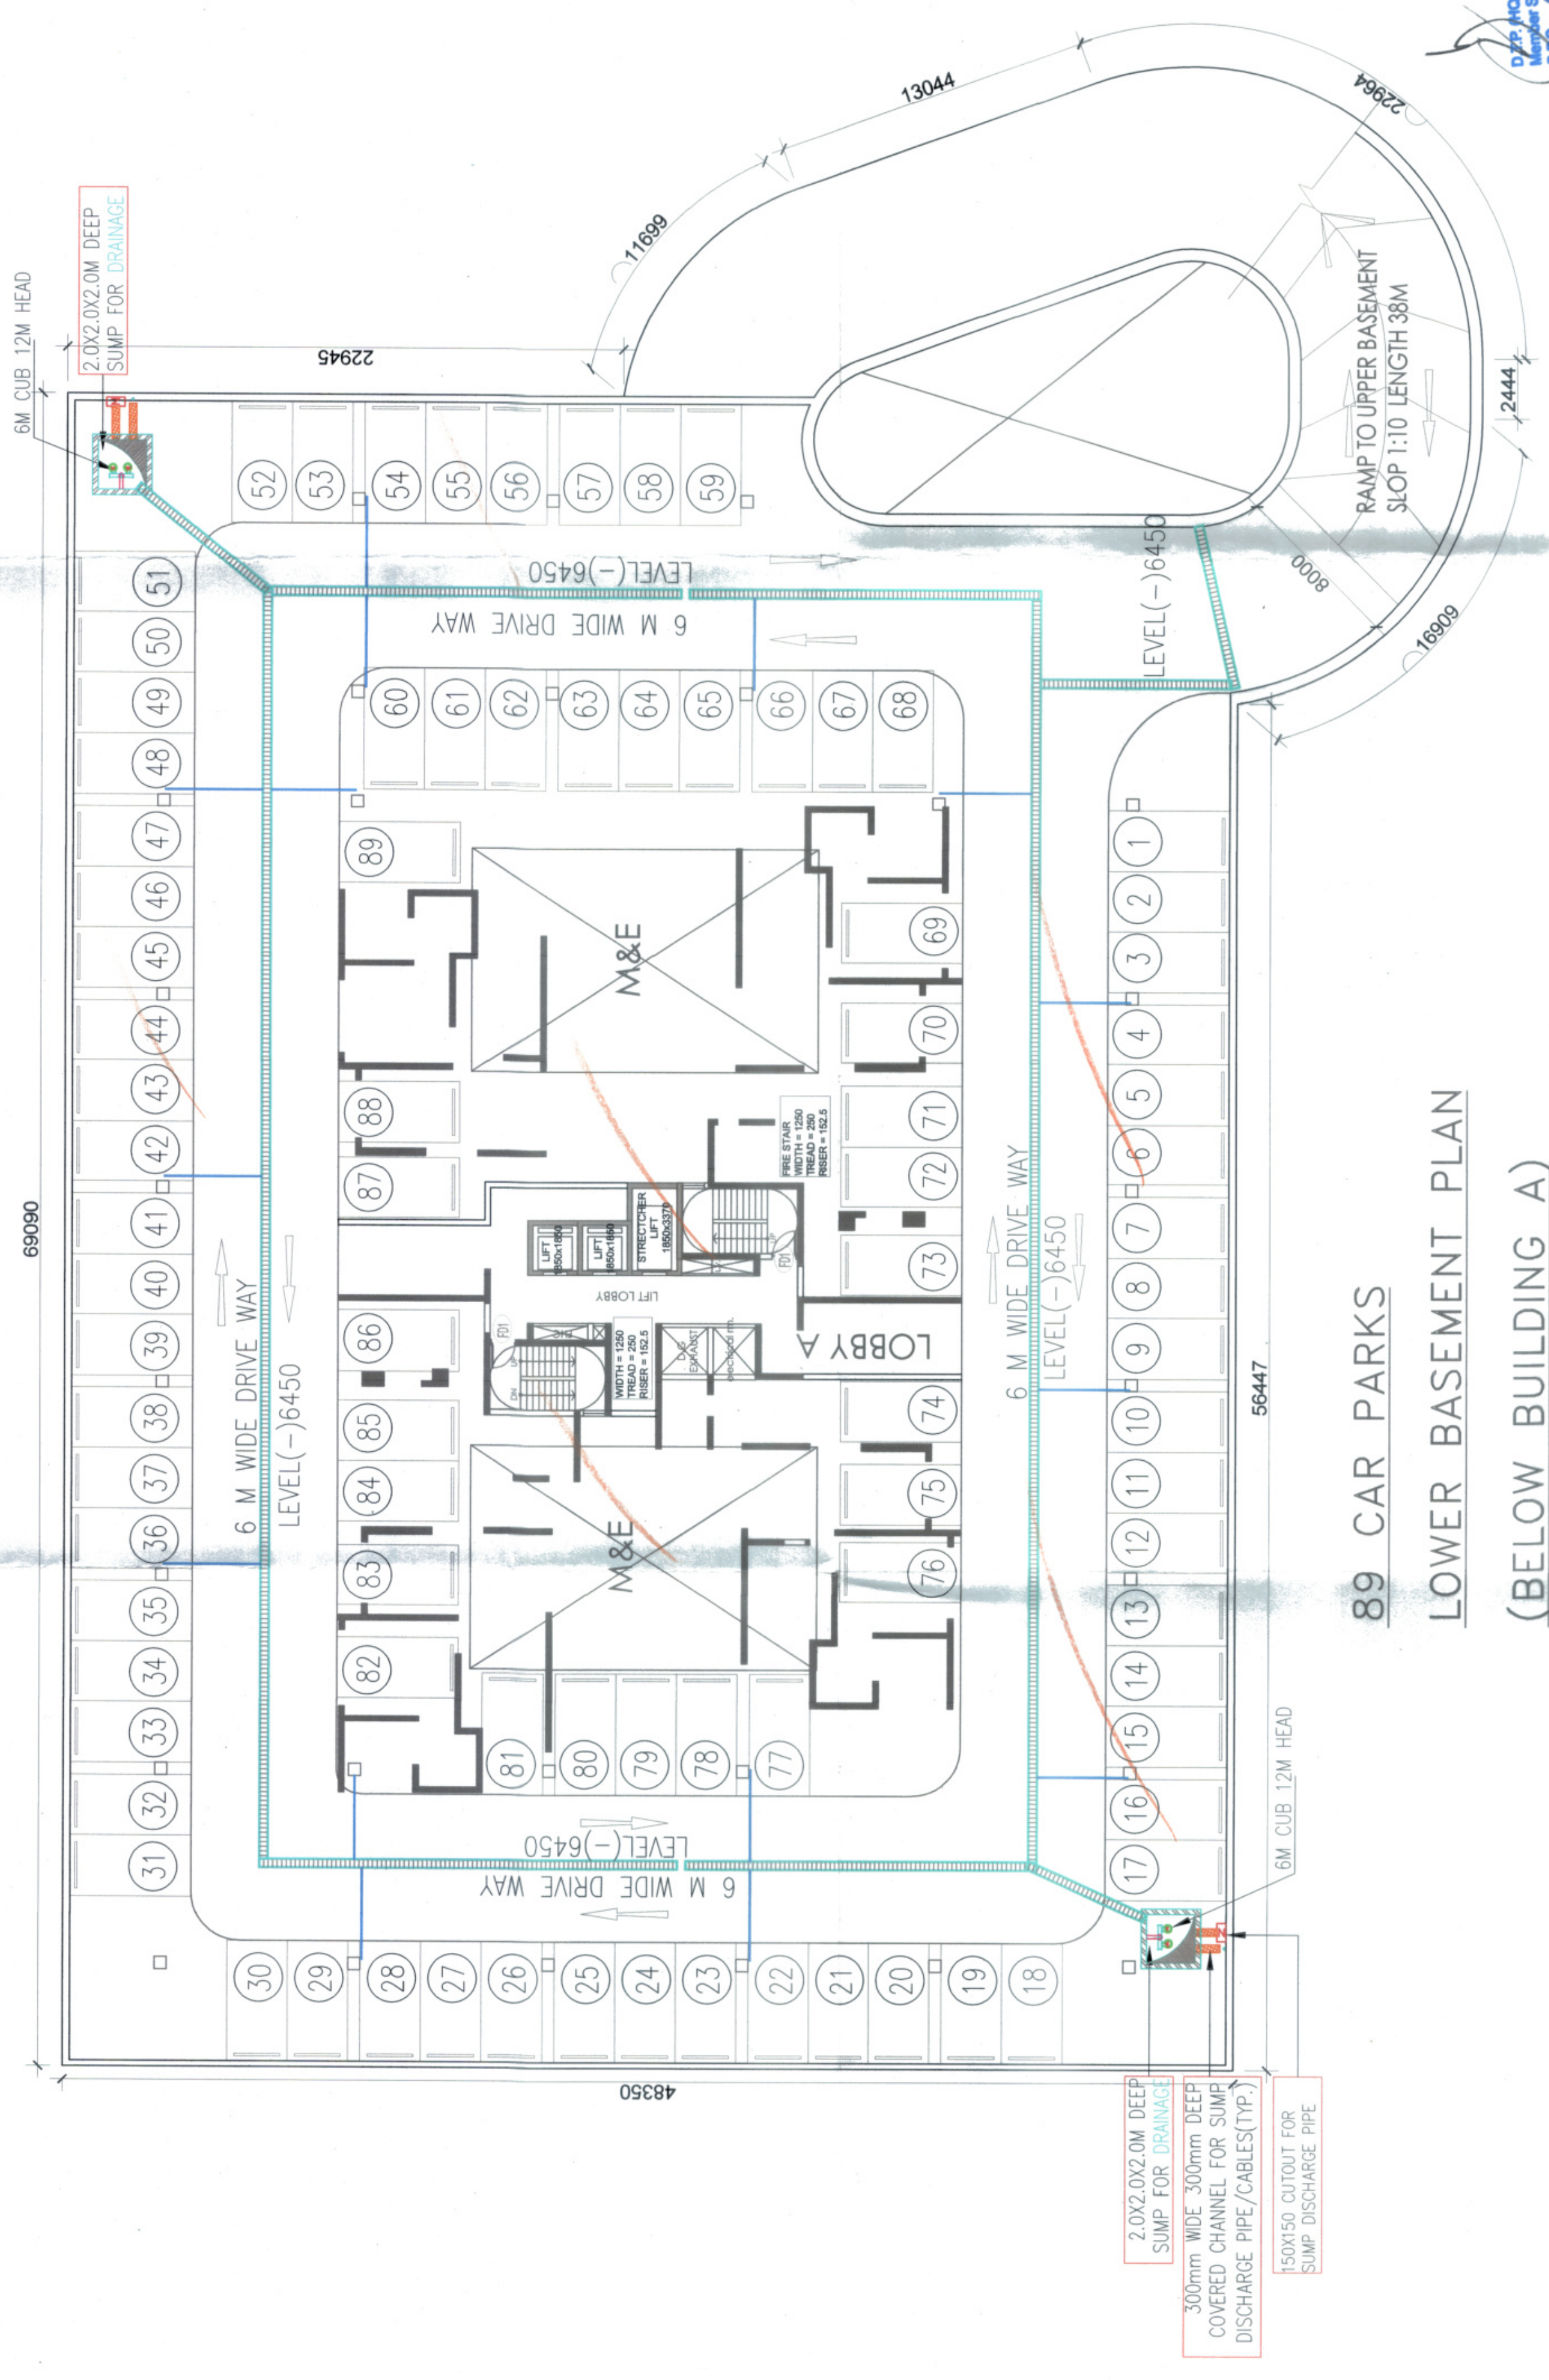


AREA CALCULATIONS FOR BASEMENT (AREA 'A')					
ADDITIONS-					
A1	56.447 X	48.350 X	1		2,729.21
A2	12.643 X	22.945 X	1		290.09
A3	7.843 X	10.852 X	1		85.11
A4	7.843 X	12.621 X	1		98.99
A5	1.933 X	7.843 X	0.50		7.58
A6	X	X	1		92.75
A7	2.444 X	8.000 X	1		19.55
A8	X	X	1		21.7
A9	X	X	1		100.70
A10	8.000 X	13.044 X	1		104.35
A11	X	X	1		94.07
					3,644.18
AREA UNDER CUTOUTS					
L1	X	X	1		155.49
L2	0.590 X	2.990 X	1		1.76
L3	3.370 X	1.850 X	1		6.23
L4	1.850 X	1.850 X	2		6.85
L5	1.900 X	1.735 X	1		3.30
L6	1.900 X	1.905 X	1		3.62
L7	0.590 X	0.500 X	1		0.30
L8	0.590 X	2.260 X	1		1.33
					178.88
AREA UNDER SERVICES					
S18	11.854 X	15.299 X	1.00		181.35
S19	14.850 X	11.390 X	1.00		169.14
	TOTAL				350.50
NET AREA FOR BASEMENT PARKING = 3644.18-178.88-350.50 = 3114.8 SQ.M.					
PERMISSIBLE CAR PARKING = 3114.8/35 = 88.99 NOS. SAY 89 NOS.					
PROPOSED CAR PARKING = 89 NOS.					

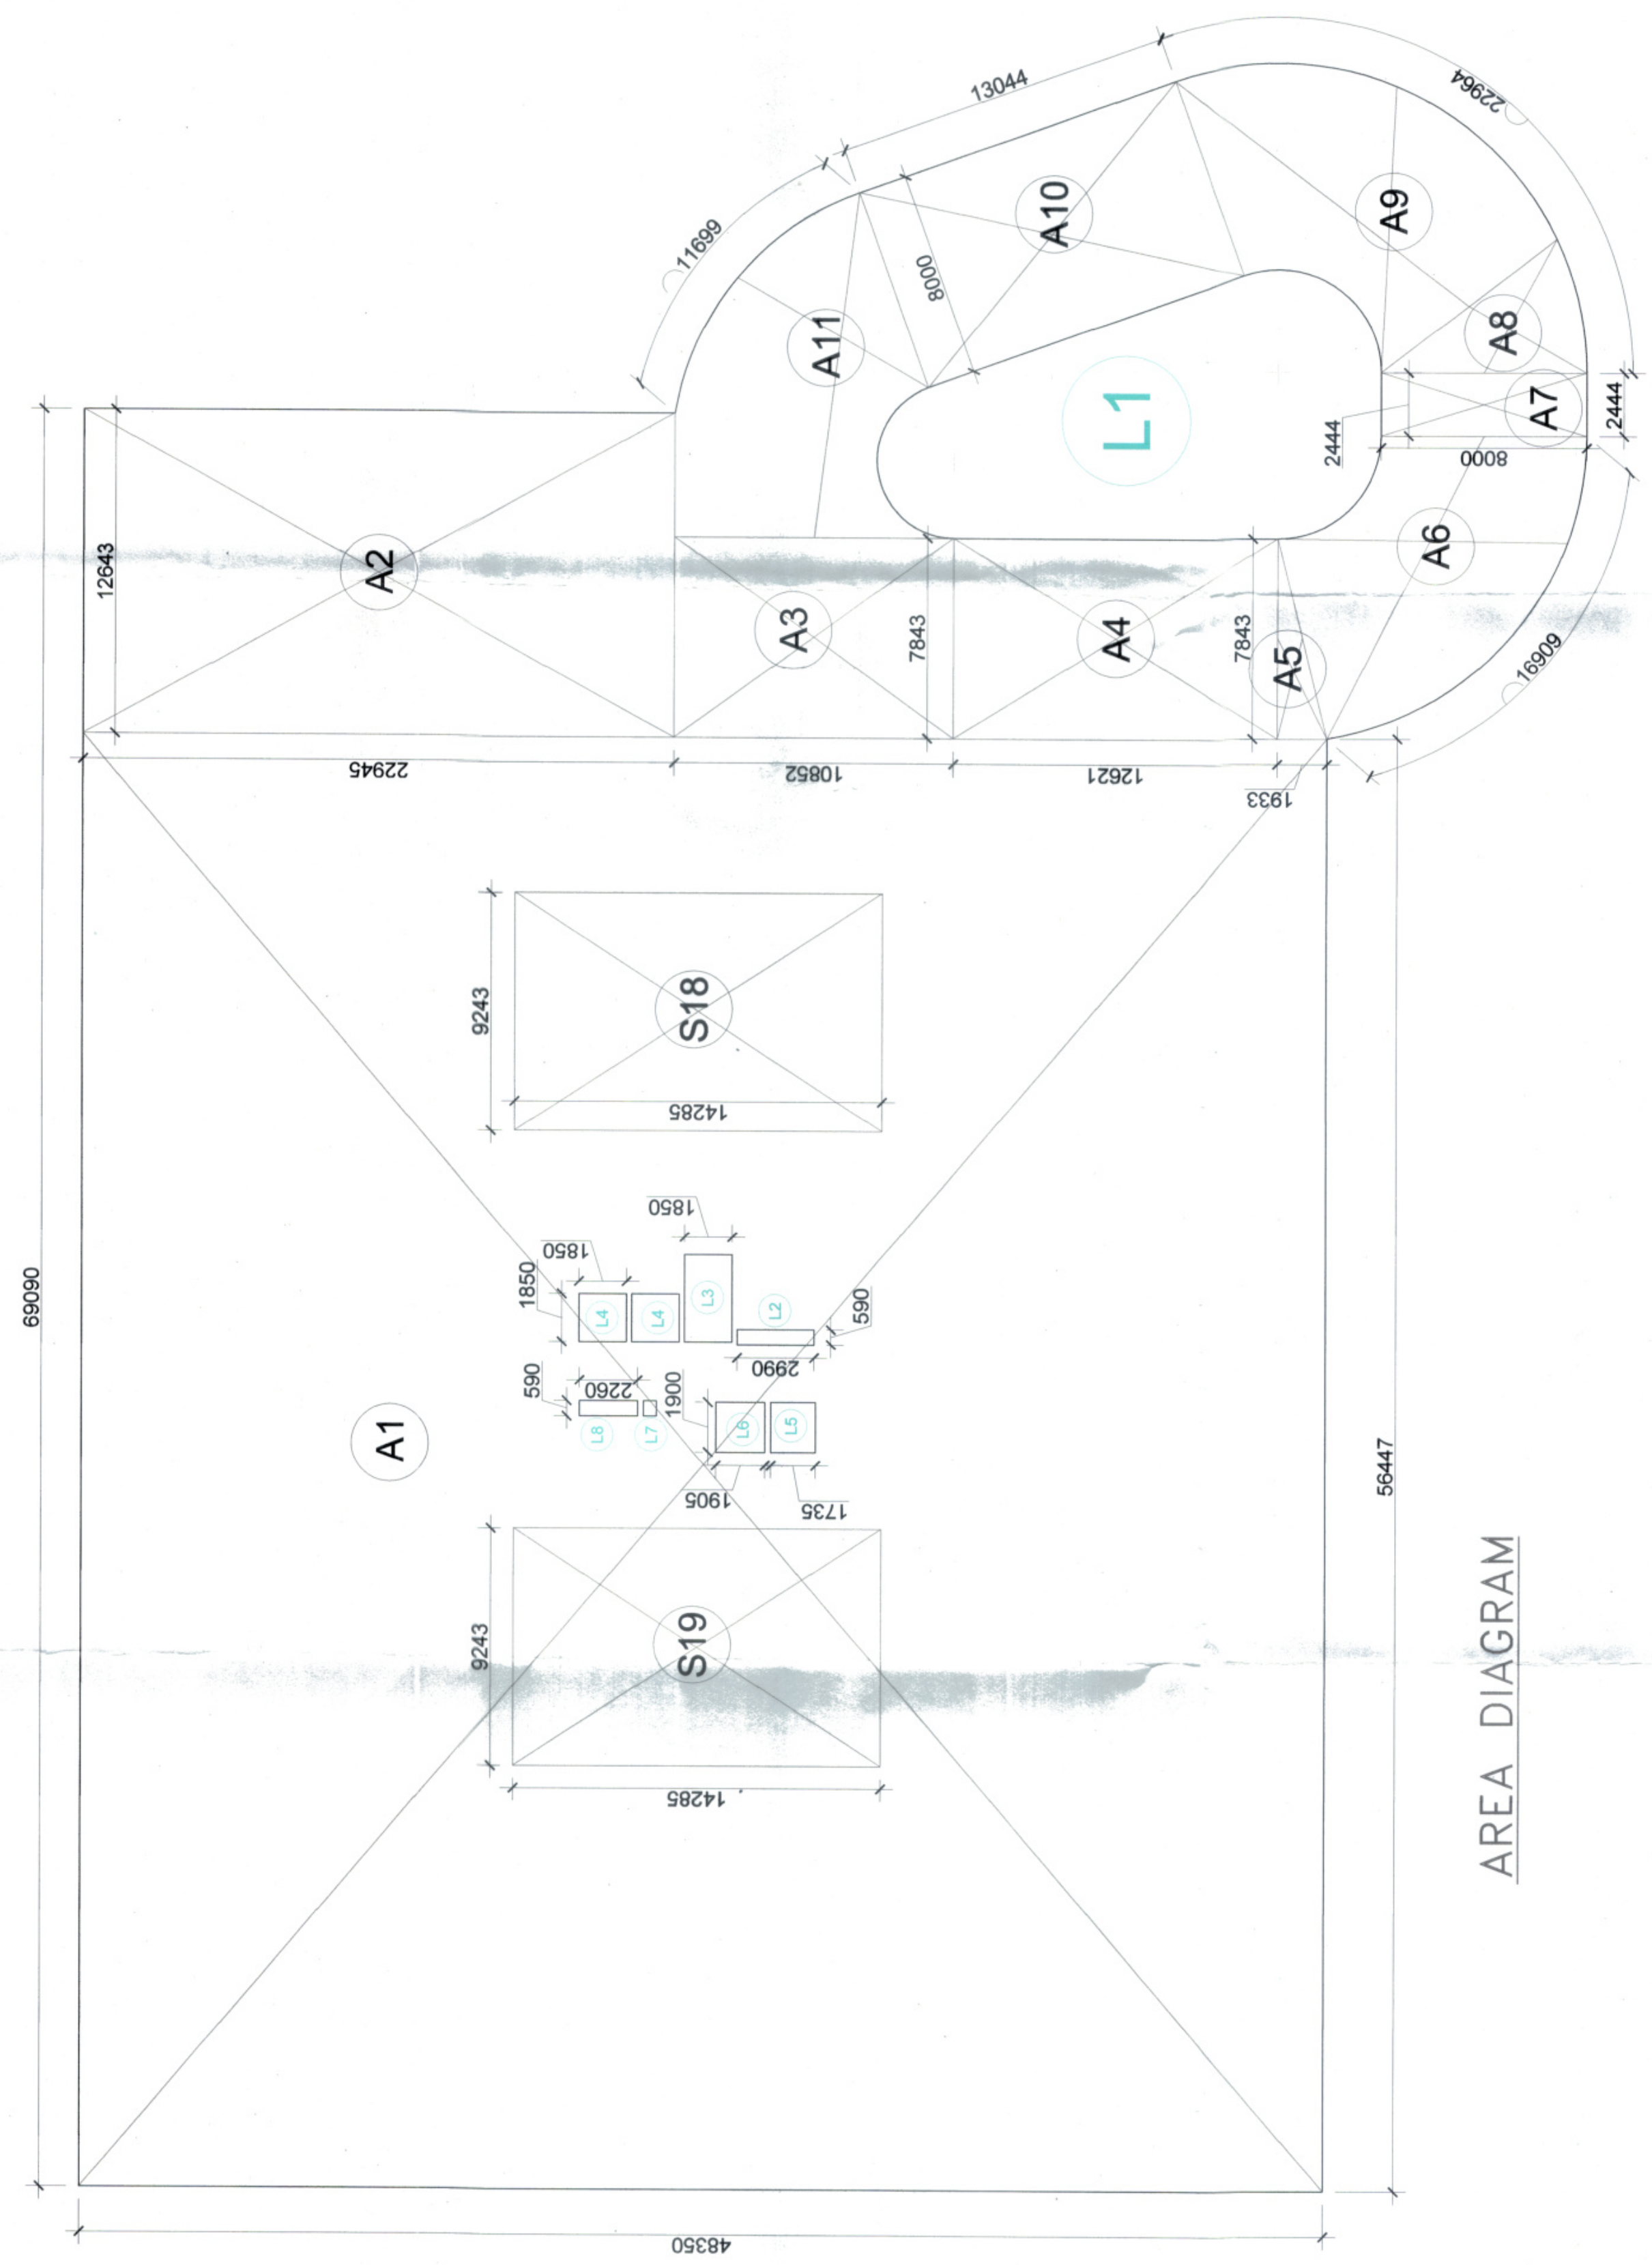

89 CAR PARKS
LOWER BASEMENT PLAN
(BELOW BUILDING A)

PROJECT :-
PROPOSED BUILDING PLAN FOR GROUP
HOUSING SCHEME MEASURING 10.175 ACRES
(LICENCE NO. 105 OF 2011 DATED 11.12.2011),
8.875 ACRES (LICENCE NO. 85 OF 2012 DATED
26.02.2012) AND 1.9375 ACRES (LICENCE NO.
88 OF 2012 DATED 29.8.2012).
TOTAL 21.04375 ACRES IN SECTOR-112 & 113,
GURGAON MANESAR URBAN COMPLEX BEING
DEVELOPED BY C.S.N. ESTATES PVT. LTD.,
SH. NAVEEN S/O SH. S.P. GUPTA, A.N.
BUILDWELL PVT. LTD. AND OTHERS.

DRG TITLE - LOWER BASEMENT PLAN & AREA DETAIL (BELOW BUILDING A)	REVISION	JOB NO. :-	DIRG NO. :- MP-005	NORTH - 
		SCALE :- 1:200	DATE :- 25-FEB-13	
	FILE :-	DEALT BY :-	CHECKED BY :-	APPROVED BY :-
SIGNATURE & SEAL OF ARCHITECT - 		SIGNATURE & SEAL OF OWNER - 		
		C.A./2011/10271		

[illegible]