


SCHEDULE OF OPENINGS			
S.NO	NAME	WIDTH	HEIGHT
1.	FD	1200	400
	UNTELL	140	4250

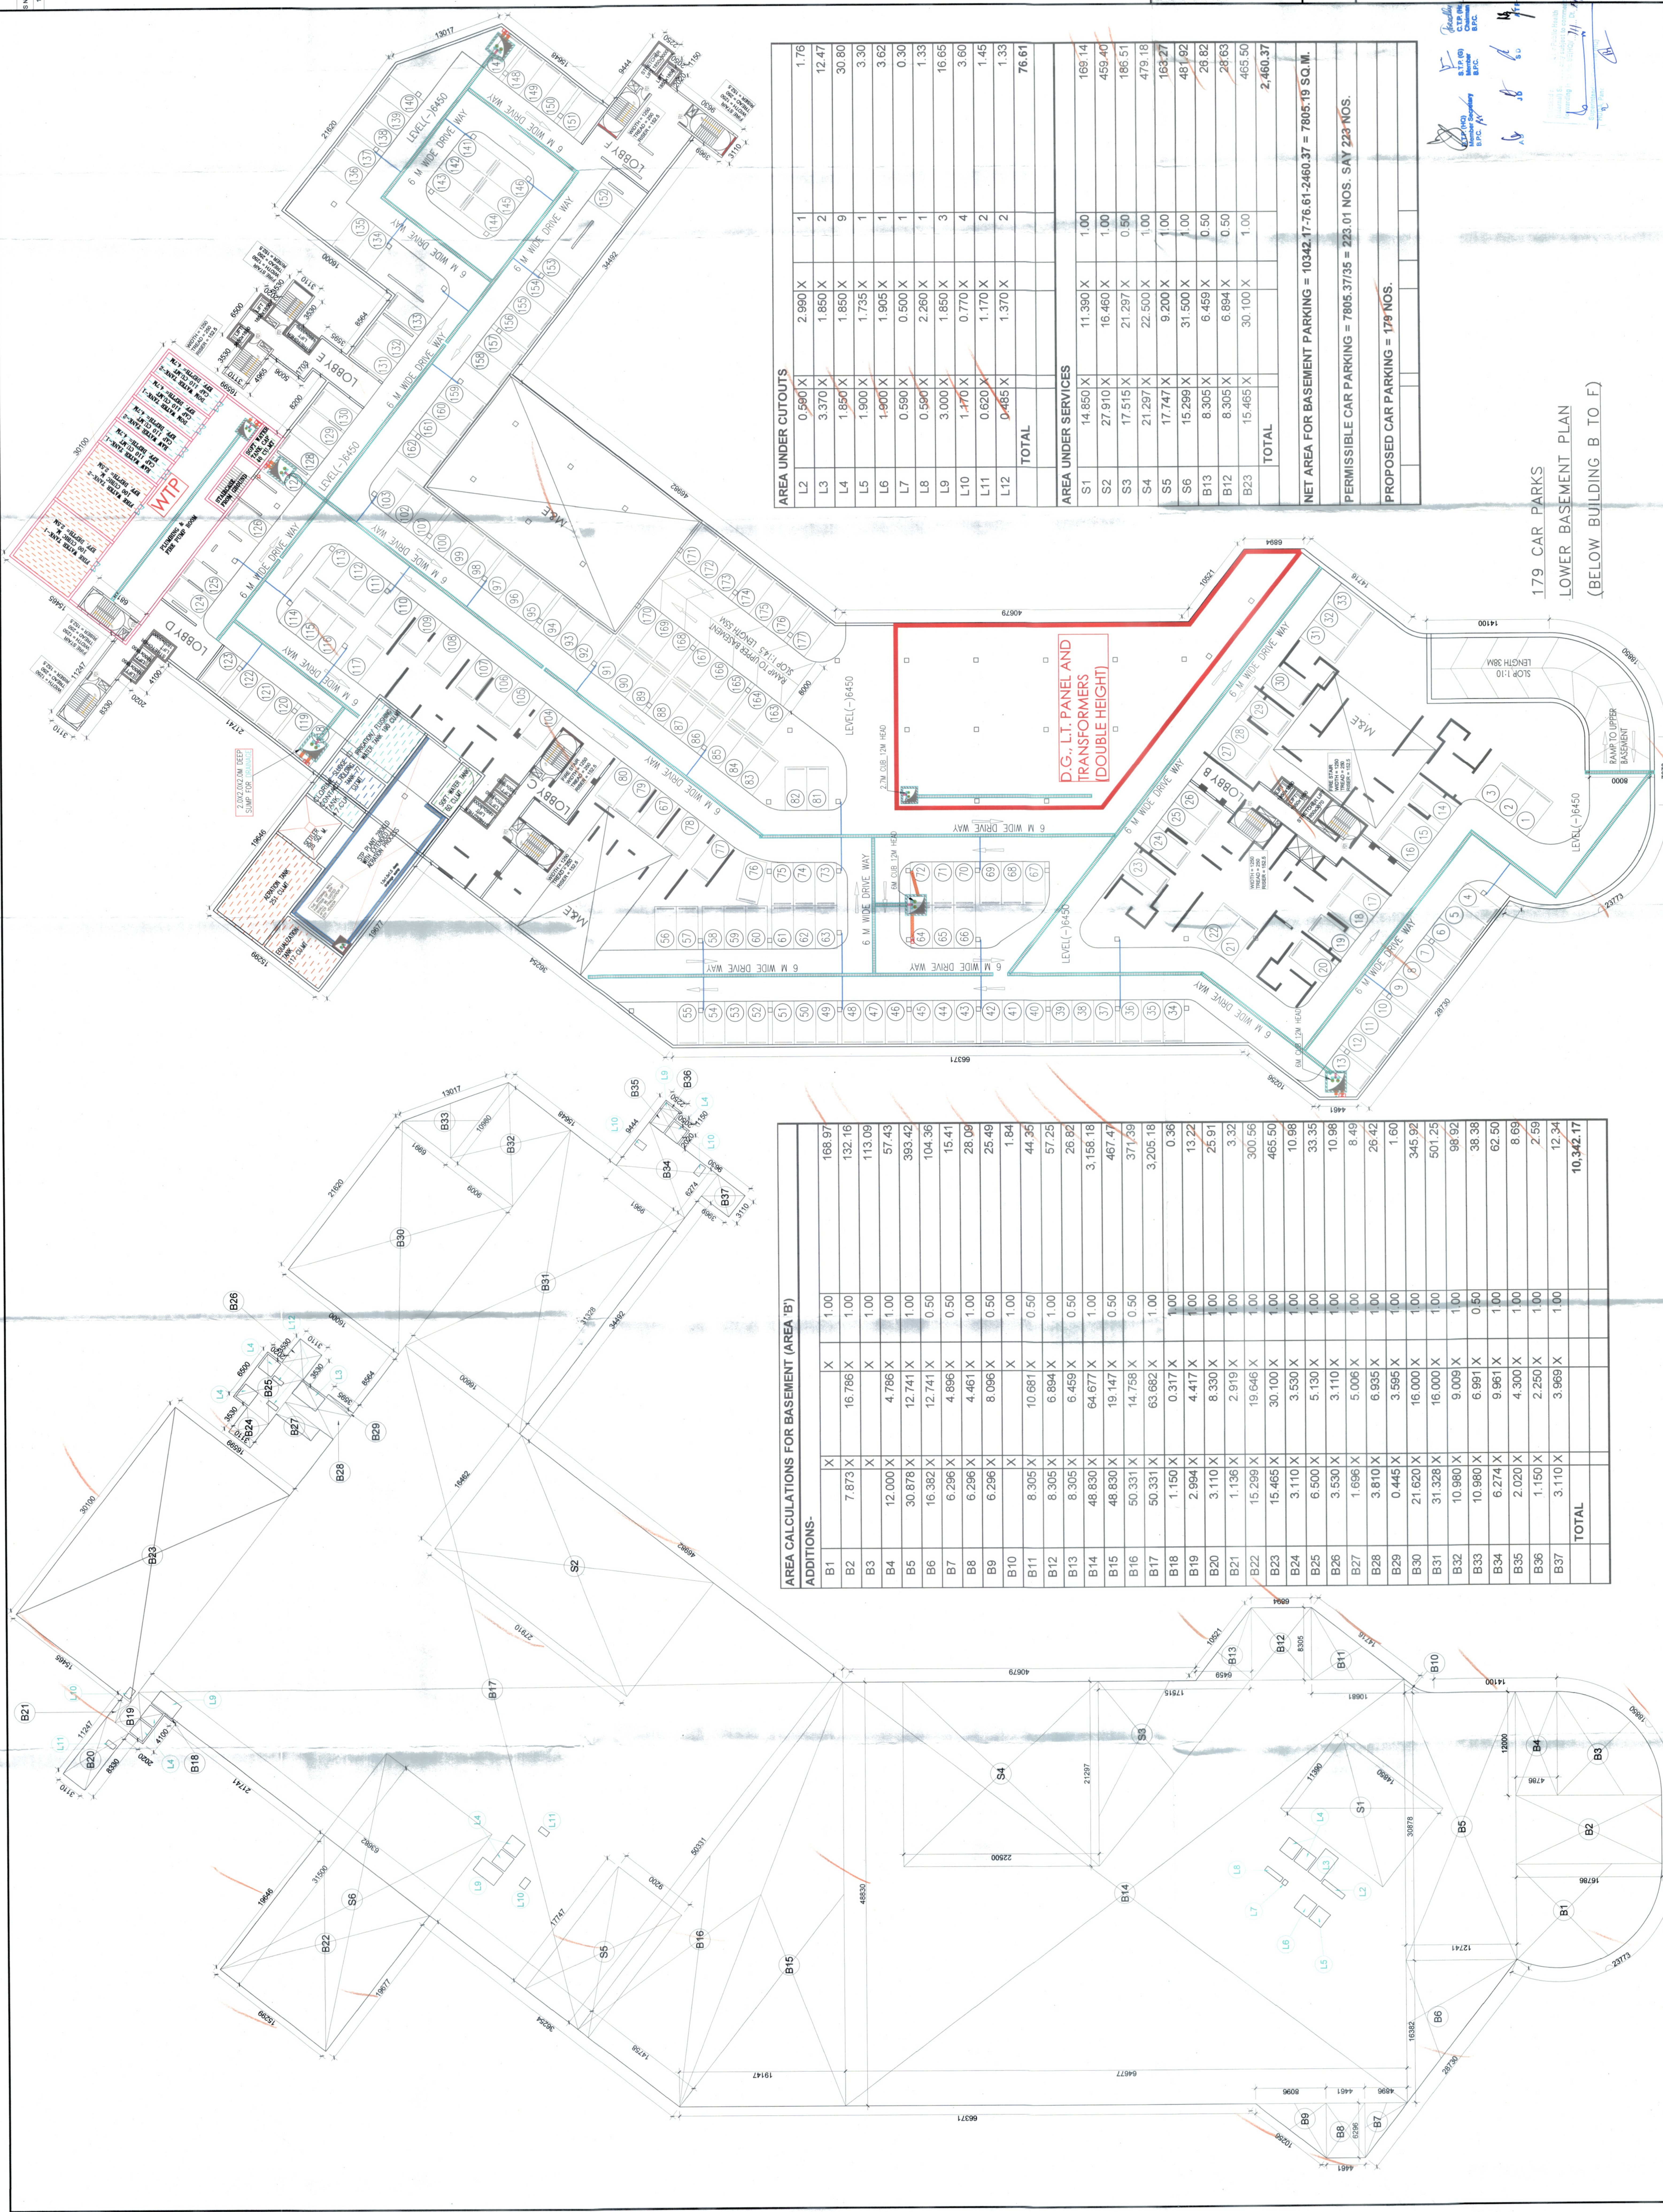

AREA UNDER CUTOITS			
L2	0.590 X	2.990 X	1
L3	3.370 X	1.850 X	2
L4	1.850 X	1.850 X	9
L5	1.900 X	1.735 X	1
L6	1.900 X	1.905 X	1
L7	0.590 X	0.500 X	1
L8	0.590 X	2.260 X	1
L9	3.000 X	1.850 X	3
L10	1.470 X	0.770 X	4
L11	0.620 X	1.170 X	2
L12	0.465 X	1.370 X	2
TOTAL			76.61

AREA UNDER SERVICES			
S1	14.850 X	11.390 X	1.00
S2	27.910 X	16.460 X	1.00
S3	17.515 X	21.297 X	0.50
S4	21.297 X	22.500 X	1.00
S5	17.747 X	9.200 X	1.00
S6	15.299 X	31.500 X	1.00
B13	8.305 X	6.459 X	0.50
B12	8.305 X	6.894 X	0.50
B23	15.465 X	30.100 X	1.00
TOTAL			2,460.37

NET AREA FOR BASEMENT PARKING = 10342.17-76.61-2460.37 = 7805.19 SQ. M.			
PERMISSIBLE CAR PARKING = 7805.37/35 = 223.01 NOS. SAY 223 NOS.			
PROPOSED CAR PARKING = 179 NOS.			

AREA CALCULATIONS FOR BASEMENT (AREA 'B')			
ADDITIONS:			
B1	X	X	1.00
B2	7.873 X	16.786 X	1.00
B3	X	X	1.00
B4	12.000 X	4.786 X	1.00
B5	30.878 X	12.741 X	1.00
B6	16.382 X	12.741 X	0.50
B7	6.296 X	4.896 X	0.50
B8	6.296 X	4.461 X	1.00
B9	6.296 X	8.096 X	0.50
B10	X	X	1.00
B11	8.305 X	10.881 X	0.50
B12	8.305 X	6.894 X	1.00
B13	8.305 X	6.459 X	0.50
B14	48.630 X	64.677 X	1.00
B15	48.630 X	19.147 X	0.50
B16	50.331 X	14.758 X	0.50
B17	50.331 X	63.682 X	1.00
B18	1.150 X	0.317 X	1.00
B19	2.894 X	4.417 X	1.00
B20	3.110 X	8.330 X	1.00
B21	1.136 X	2.919 X	1.00
B22	15.299 X	19.646 X	1.00
B23	15.465 X	30.100 X	1.00
B24	3.110 X	3.530 X	1.00
B25	6.500 X	5.130 X	1.00
B26	3.530 X	3.110 X	1.00
B27	1.696 X	5.006 X	1.00
B28	3.810 X	6.935 X	1.00
B29	0.445 X	3.595 X	1.00
B30	21.620 X	16.000 X	1.00
B31	31.328 X	16.000 X	1.00
B32	10.980 X	9.009 X	1.00
B33	10.980 X	6.991 X	0.50
B34	6.274 X	9.961 X	1.00
B35	2.020 X	4.300 X	1.00
B36	1.150 X	2.250 X	1.00
B37	3.110 X	3.969 X	1.00
TOTAL			10,342.17

PROJECT: PROPOSED BUILDING PLAN FOR GROUP HOUSING SCHEME MEASURING 10.175 ACRES (LICENCE NO. 88 OF 2012 DATED 28.8.2012) AND 1.99375 ACRES (LICENCE NO. 88 OF 2012 DATED 28.8.2012). TOTAL 21.16875 ACRES. SECTORS 1/2 & 1/3. DEVELOPED BY C.S.N. ESTATES PVT. LTD. SH. NAVEEN S/O SH. S.P. GUPTA A.N. BUILDWELL PVT. LTD. AND OTHERS.

DRG TITLE: LOWER BASEMENT PLAN & AREA DETAIL (BELOW BUILDING 'B' TO 'F')

REVISION: DRG NO. - NORTH - MP-005A

SCALE: 1:200

DATE: 25-FEB-13

DEALT BY: -

CHECKED BY: -

APPROVED BY: -

SIGNATURE & SEAL OF ARCHITECT: -

SIGNATURE & SEAL OF OWNER: -

179 CAR PARKS
LOWER BASEMENT PLAN
(BELOW BUILDING B TO F)