


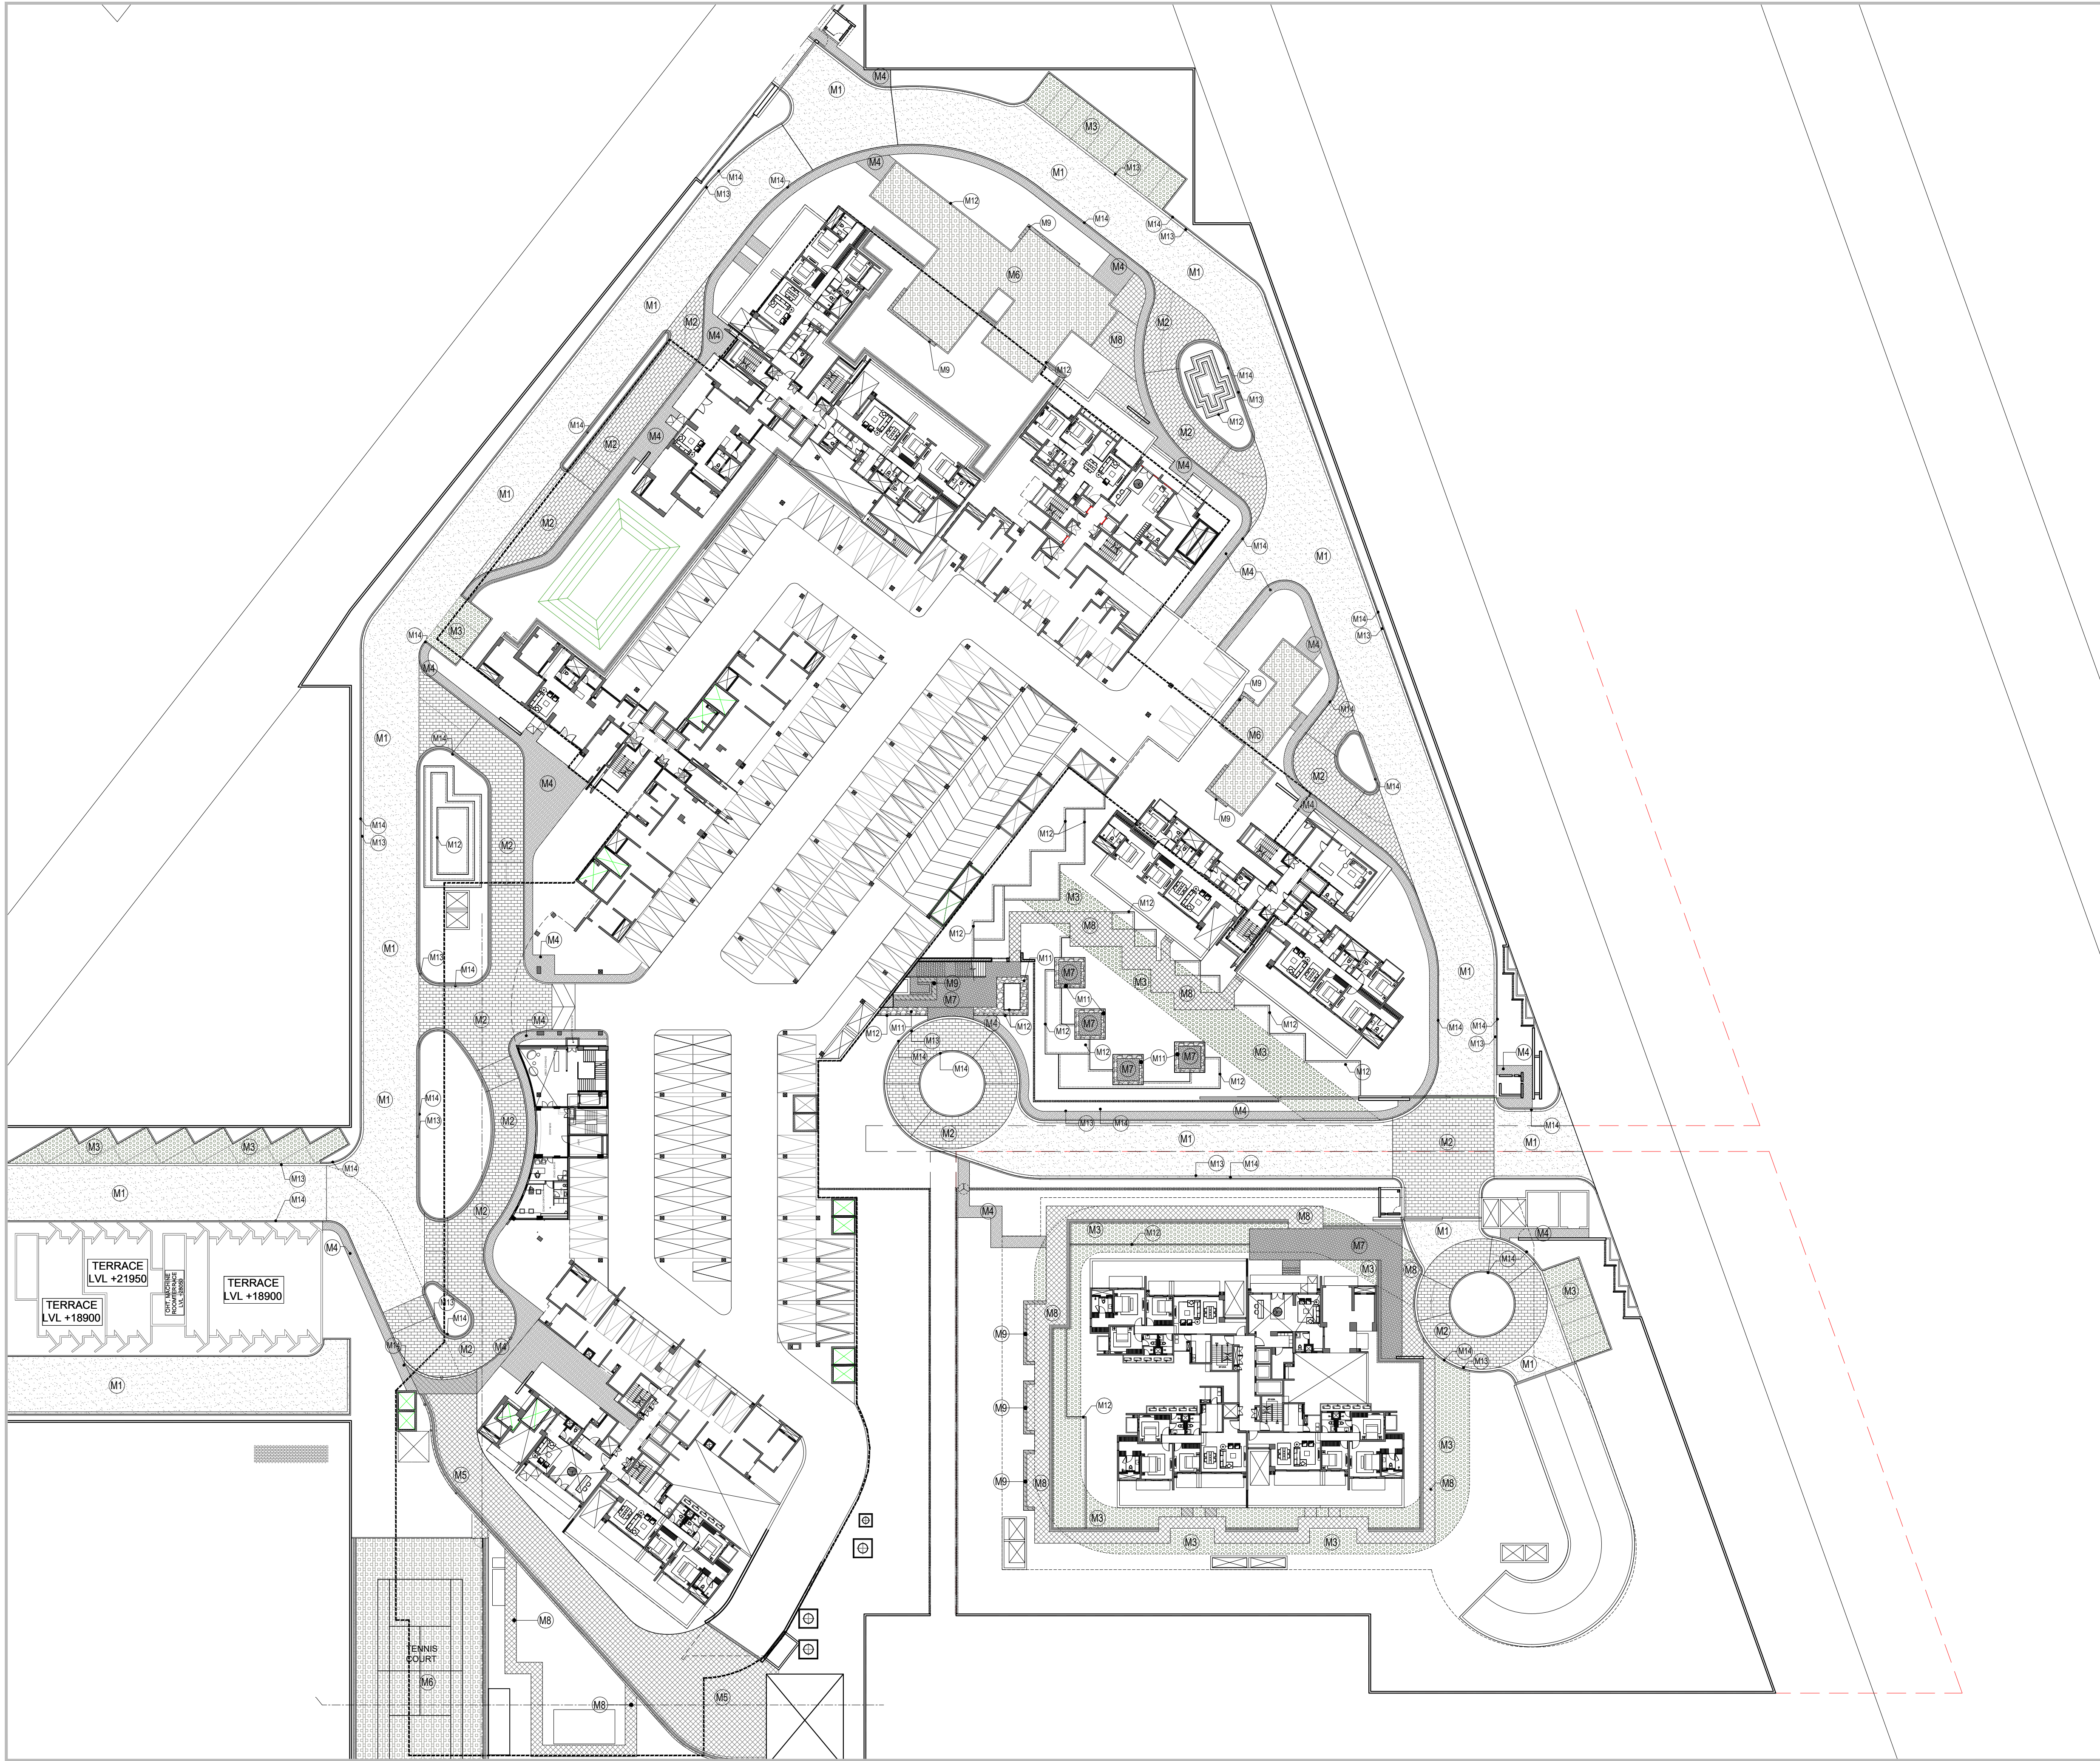

NOTES:

1. ALL THE DIMENSIONS MENTIONED ARE IN MM.
2. ALL LEVELS INDICATED ARE IN MM.
3. DRAWINGS NOT TO BE SCALED ONLY WRITTEN DIMENSIONS TO BE FOLLOWED.
4. DIMENSIONS - LEVELS AS SHOWN TO BE VERIFIED AT SITE BEFORE COMMENCEMENT OF WORK.
5. ANY DISCREPANCIES FOUND IN THE DRAWING SHALL BE BROUGHT TO THE NOTICE OF THE ARCHITECT BEFORE EXECUTION.
6. RELEVANT SERVICES DRAWING TO BE READ SIMULTANEOUSLY.
7. ALL CENTRE LINE DIMENSIONS WITH REFERENCE TO (0.0).
8. ALL LEVELS INDICATED ARE UNFINISHED LEVELS(BARE R.C.C. FLOOR).
9. FINISHED FLOOR TO BE 10MM FROM UNFINISHED FLOOR LEVELS.
10. ALL MATERIALS, FINISHES ETC TO BE AS SPECIFIED AND APPROVED.

REVISIONS:

NOS.	DESCRIPTION	DATE	REMARK

KEY PLAN:

LEGEND

M1	M1 - CONCRETE TREMIX FINISH, BROOM FINISH
M2	M2 - DARK GREY GRANITE COBBLE
M3	M3 - GRASS CELL STRUCTURE
M4	M4 - KOTA SHOT BLASTED
M5	M5 -
M6	M6 - SYNTHETIC FLOORING
M7	M7 - WOODEN FLOORING
M8	M8 - GRANITE SHOT BLASTED
M9	M9 - GRANITE HONED FINISH
M10	M10 - GLASS MOSAIC TILES
M11	M11 - LOOSE PEBBLES
M12	M12 - 50MM THICK GRANITE EDGE
M13	M13 - 300MM CONCRETE DRAIN CHANNELCOVER
M14	M14 - 150MM CONCRETE PRECAST KERB STONE
M15	M15 - 20MM THICK DHOLPUR BEIGE STONE
M16	M16 - GREY TEXTURE PAINT

DESIGN CONSULTANT:

HB Design Pte Ltd
8 Jalan Klang Timur
#02-01 Kewalram House
Singapore 159305
Tel: 65-6476 1323
Fax: 65-6475 2373
Email: info@hbdesign.biz
Website: www.hbdesign.biz

CONSULTANTS:

STRUCTURAL : Vintech Consultants
MEP : Sanelac Consultants Pvt. Ltd.

PROJECT:

GROUP HOUSING AT SECTOR - 113 GURGAON

CLIENT:

LEMON TREE LAND & DEVELOPERS PRIVATE LIMITED
(A Subsidiary of Tata Housing Development Company Ltd)

DSP **DSP DESIGN ASSOCIATES PVT. LTD.**
Architects & Interior Designers

6th Floor, Devchand House, Shiv Sagar Estate, Dr Annie Besant Road, Opposite Nehru Centre, Worli, Mumbai - 400 018.
Tel: +91 22 4915 1800
Web: www.dspsdesign.co.in

#603, Sixth Floor, Times Tower, M.G. Road, Gurgaon 122002.
Tel: +91 124 4110080

• MUMBAI • BANGALORE • PUNE • DELHI • HYDERABAD • CHENNAI

CONCEPT LANDSCAPE ARCHITECT:

ECOPLAN ASIA PTE LTD

Trengganu Street #04-00, Singapore 058460
Tel: (65) 6235 3825 Fax: (65) 6235 0825
Tel: (66) 2311 0481 Fax: (66) 2311 1101
Mail: admin@ecoplanasia.com

EXECUTIVE LANDSCAPE ARCHITECT:

DESIGN ACCORD
LANDSCAPE
ARCHITECTURE
INTERIORS
INDUSTRIAL DESIGN

14/14, KALKAJI (BASEMENT) ,
OPP. DESHBANDU COLLEGE,
NEW DELHI -110019.
Telephone : +91 11 42576405
mail : mail@designaccord.net
URL : www.designaccord.net

AREA

LANDSCAPE MATERIAL PLAN-Ground Floor

DRAWING NO.: **DD-LP-103.1**

DATE: 2013-AUG-22

SCALE: **1:400**

STATUS: DD

DRAWN BY: amit

CHECKED BY: dwaipayan

REVISION: **R0**

THIS DRAWING IS THE SOLE PROPERTY OF DSP DESIGN ASSOCIATES PVT. LTD.
USE OF THIS DRAWING FOR ANY PURPOSE OTHER THAN THAT MENTIONED TO
BE DONE ONLY AFTER THEIR PRIOR APPROVAL.