

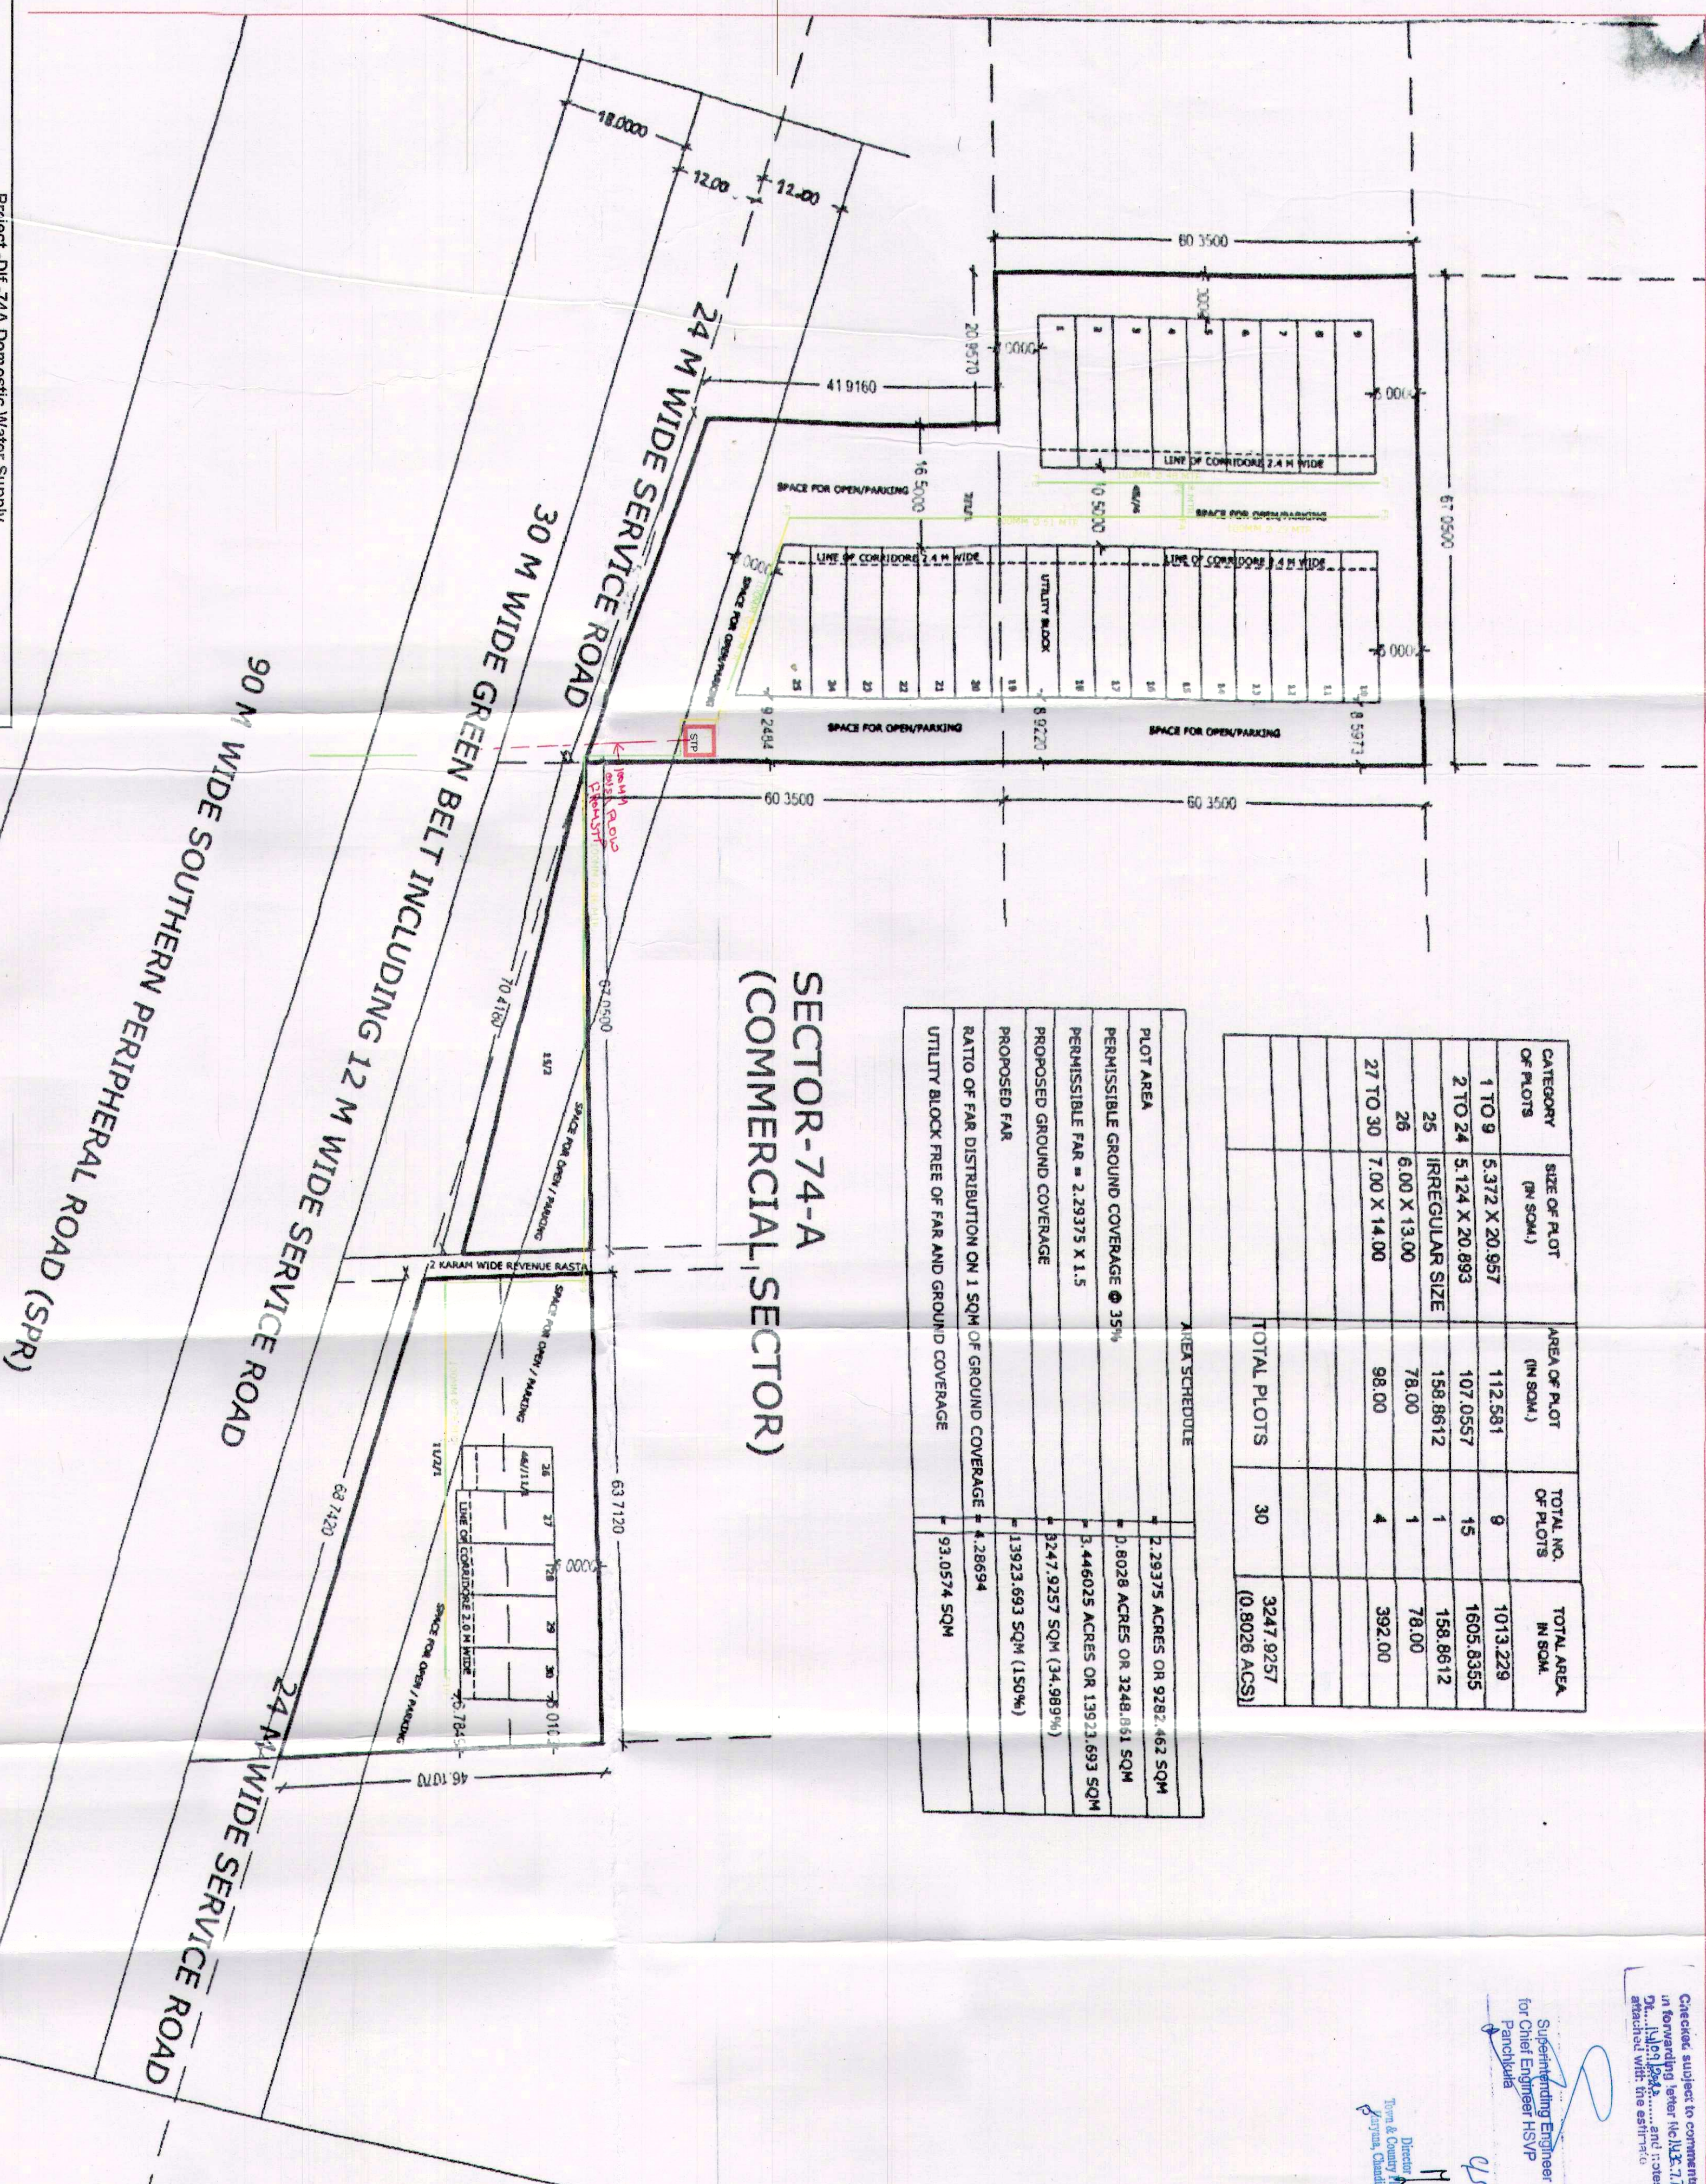
Superintending Engineer (HQ,
for Chief Engineer HSVP
Panchkula

Director
Town & Country Planning
Maryana, Chandigarh

[illegible]

AREA SCHEDULE	
PLOT AREA	= 2.29375 ACRES OR 9282.462 SQM
PERMISSIBLE GROUND COVERAGE @ 35%	= 0.8028 ACRES OR 3248.061 SQM
PERMISSIBLE FAR = 2.29375 X 1.5	= 3.44025 ACRES OR 13923.693 SQM
PROPOSED GROUND COVERAGE	= 3247.9257 SQM (34.989%)
PROPOSED FAR	= 13923.693 SQM (150%)
RATIO OF FAR DISTRIBUTION ON 1 SQM OF GROUND COVERAGE	= 4.28694
UTILITY BLOCK FREE OF FAR AND GROUND COVERAGE	= 93.0574 SQM

SECTOR-74-A
(COMMERCIAL SECTOR)

[illegible]

282 no PTE-7456 Dec'd 14-07-2020


 (DIVYA DOGRA)
 ATR(HQ)


 (SANDYA KUMAR)
 JOTR(HQ)


 (D.N. NIMBOKAR)
 STR(HQ)


 (JITENDER SINGH)
 CTR(HR)


 (K. HARIKRISHNA)
 DO, IOT(HR)


 (RAMESH DUTT)
 JD(HQ)


 (DINESH KUMAR)
 SD(HQ)

DEMAND NO DORTY	DATED	LC-2689
OWNERS SIGNATURE: _____ ARCHITECT SIGNATURE: _____		
LAYOUT PLAN FOR COMMERCIAL PLOTTED COLONY/NEIGHBORHOOD ON THE LAND MEASURING 2.28375 ACRES FALLING UNDER LICENSE NO. 15.-OF- 2020 DATED 10th JULY 2020 BEING DEVELOPED BY DIVINE INFRA REAL ESTATE		
DATE: JAN-2020	ONLY FOR SERVICE FROM ESTIMATE Executive Engineer HSVP Division IV Gurugram	
Stamping Engineer 01A		