



Ann 9(ii)

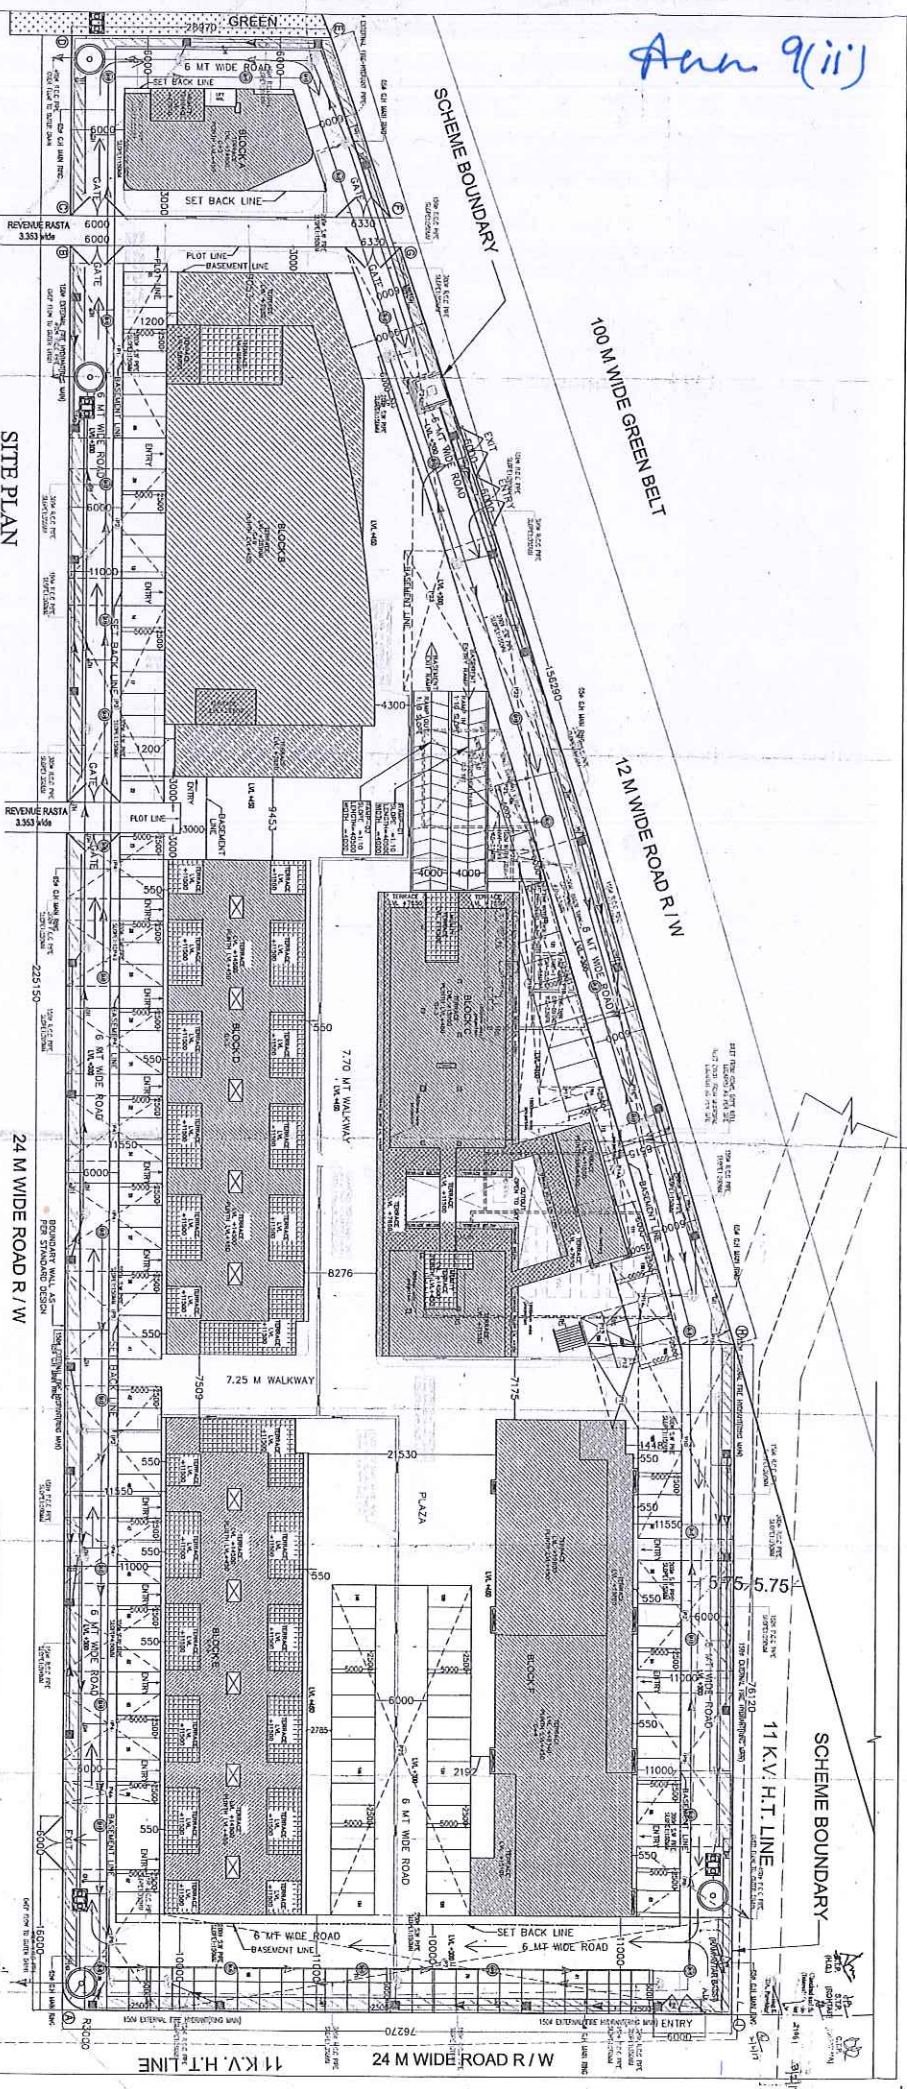

SITE PLAN

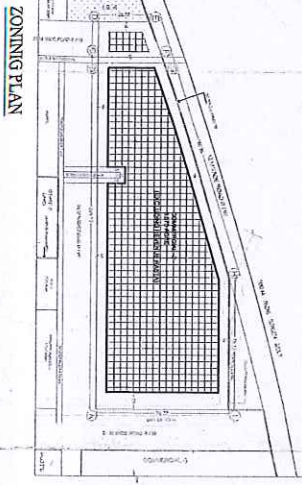

ZONING PLAN






Professional stamps and signatures for ARCHITECT (M.A.S.), OWNER (MRS. INDIAL REALTY PVT LTD & OTHERS), and SIGNATURE OF ARCHITECT.