

MORTGAGED AREA CALCULATION @15% OF TOTAL SALEBLE AREA								
S.NO.	TYPE	PLOT NOS.		NO'S OF PLOT	B	X	L	ARES IN SQM
1	D	128	to 143	16	5.8	x	14	1299.200
2	D	160	to 175	16	5.8	x	14	1299.200
				32	Total Mortgaged Area			2598.40




Density Calculation	No's of Plots	Person/Plot	Total Person	PPA
Total Density	181	13.5	2443.5	319.73

S.NO.	TYPE	PLOT NOS.	NO'S OF PLOT	B	X	L	ARES IN SQM
-------	------	-----------	--------------	---	---	---	-------------

R-6 

AREA DIAGRAM

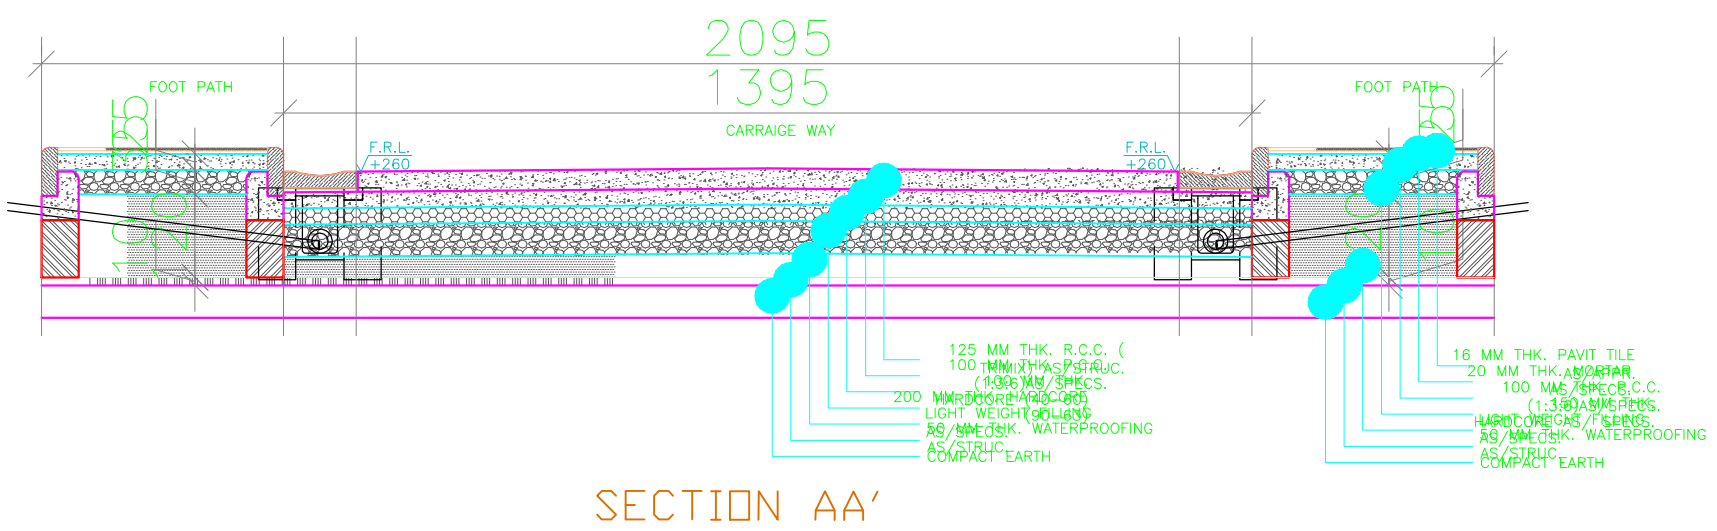

CLIENT: KSD BUILTECH PVT. LTD
Address: SCO-35, SECTOR-15,PART-II HUDA
MARKET GURGAON HR 122001

ARCHITECTS

 **I.S.B.E CONSULTING INC**
INTEGRATED STRATEGIC BUSINESS EXECUTION

403,2nd FLOOR,PILLER NO.119,GHITORNI,
M.G. ROAD,NEW DELHI-30
Web-site: www.Isbe.com
Email: isbeconsulting@gmail.com
Mob No: +918023948/011-26502421

SCALE:	1:100	DRAWN:	AMOL
DATE:	2010.02.03	CHECKED:	MK
PROJECT NO:	09021	DRAWING NO:	
REVISION NO:	-	REVISION DATE:	-
FILENAME:	H:\		

WORKING DRAWING