

NOTES:-
ALL DIMENSIONS ARE IN MILLIMETERS

DOOR/WINDOW SCHEDULE			
NAME	SIZE	CALL	UNIT
DW1	1810X2300	—	2300
D1	800X2300	—	2300
D2	787X2300	—	2300
D3	1090X2300	—	2300
W1	613X1250	1050	2300
W2	613X1150	1150	2300

PUBLIC HEALTH LEGEND

- 100 MM DIA SV PIPE
- 100 MM DIA BV PIPE
- 75 MM DIA AG PIPE
- 100 MM DIA RW PIPE

PROJECT:-

Proposed
Group Housing
at Sector-99-A,
Gurgaon

JOB TITLE:-

PROPOSED BUILDING PLAN OF
HOUSING MEASURING 10.575 ACRES
(LICENCE NO. 10 OF 2013 DATED
12/3/2013) IN SECTOR-99-A, GURGAON
MANEESAR URBAN COMPLEX BEING
DEVELOPED BY MONEX INFRASTRUCTURE
PVT. LTD.
LC 2753

CLIENT:-

MONEX
INFRASTRUCTURES
PVT. LTD.

DRAWING TITLE:-

E.W.S.
BLOCK1+2
DETAIL



DATE:-
APRIL 4, 2013

SCALE: 1:100

1:100



SHEET NO. 20

DRAWN BY:
L.C. TEAM

ARCHITECT
A. SANJAY JETHI

OWNER
A. SANJAY JETHI

LINEAR CONCEPTS
CORPORATE ARCHITECTURE
INTERIORS & PROJECT MANAGEMENT
407 G.D.I.L. NORTH TOWER A-09
NETAJI SUBHASH PLACE, PITAM PURA
NEW DELHI - 110034, INDIA
TEL: 9811205100, 011-27354056, 011-42470300
EMAIL: linear_concepts@yahoo.com
WEBSITE: www.linearconcepts.in

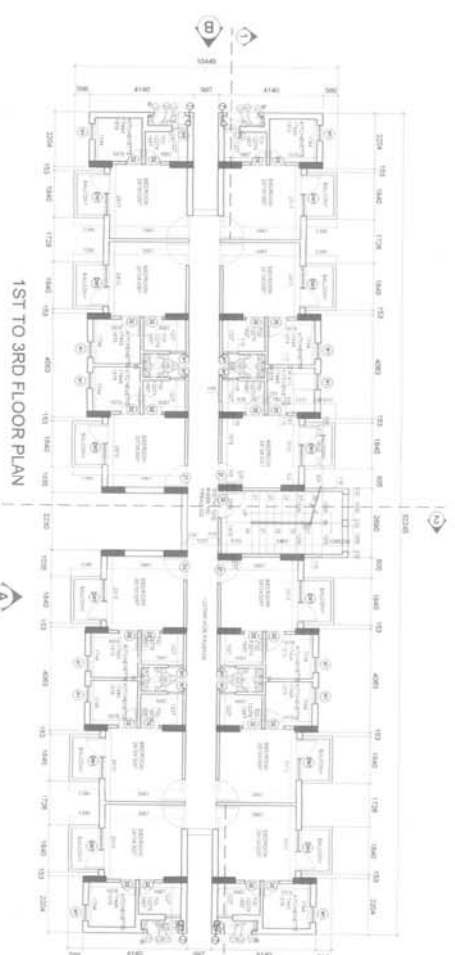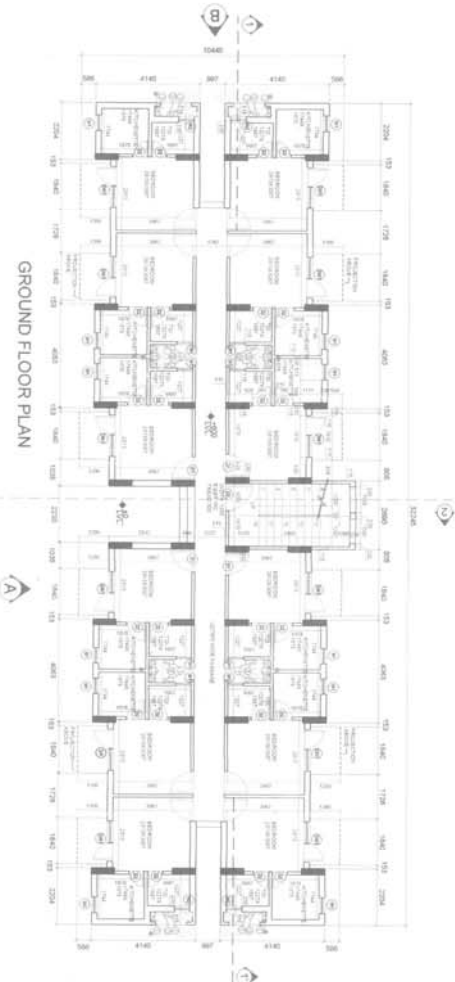

AREA DETAILS OF E.W.S. BLOCK

A = 32245X10120=32619400 SQMM
B = 2204X43=957972 SQMM
C = 5712X1457=832334 SQMM
D = 4063X43=172669 SQMM
E = 2788X1457=407666 SQMM
F = 3653X97=354141 SQMM
G = 518X1802=933356 SQMM
H = 5712X13=74256 SQMM
I = 3203X13=41639 SQMM
J = 2690X22=59380 SQMM
K = 2690X22=59380 SQMM





TOTAL AREA = 26115 SQ.MT

AREA PER FLOOR OF E.W.S. BLOCK
TOTAL AREA = 26115 SQ.MT

TOTAL AREA OF E.W.S. BLOCK
= NO. OF FLOORS X TOTAL AREA PER FLOOR
= 4X26115 SQMT
= 10446 SQMT

TOTAL AREA ON 2 TOWERS OF E.W.S. BLOCK
TOWER G & H
= NO. OF TOWERS X TOTAL AREA
= 2X10446 SQMT
= 20892 SQMT

MULTIPLY AREA = 2090 X 5160 = 13880400 SQMM = 13.88 SQMT (FREE OF F.A.R.)

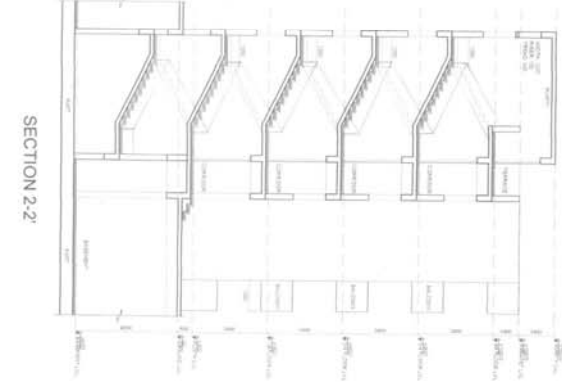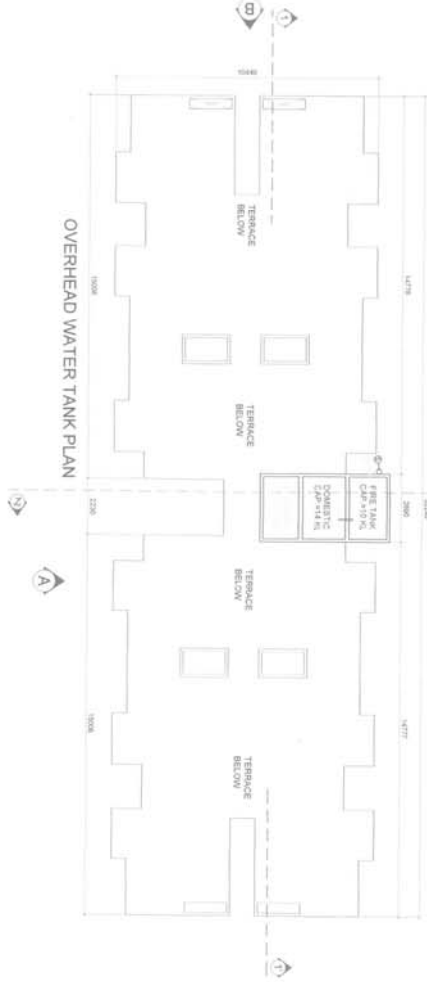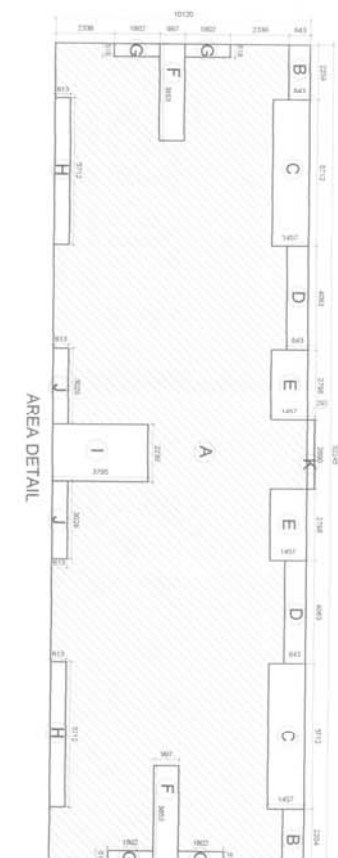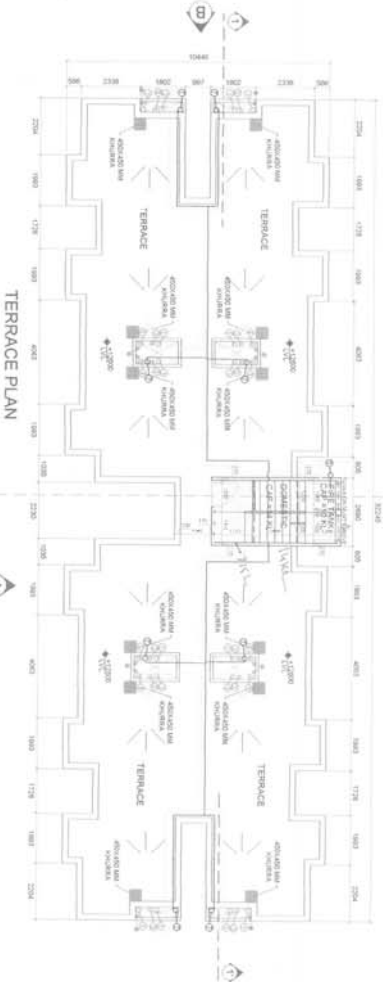

AREA DETAILS OF ONE UNIT

A1 = 2913X3413=9939156 SQMM
B1 = 1572X1802=2832744 SQMM
C1 = 2089X222=463847 SQMM
TOTAL AREA = A+B+C
= 9939156+2832744+463847
= 17419777 SQMM
= 17.419777 SQMT