


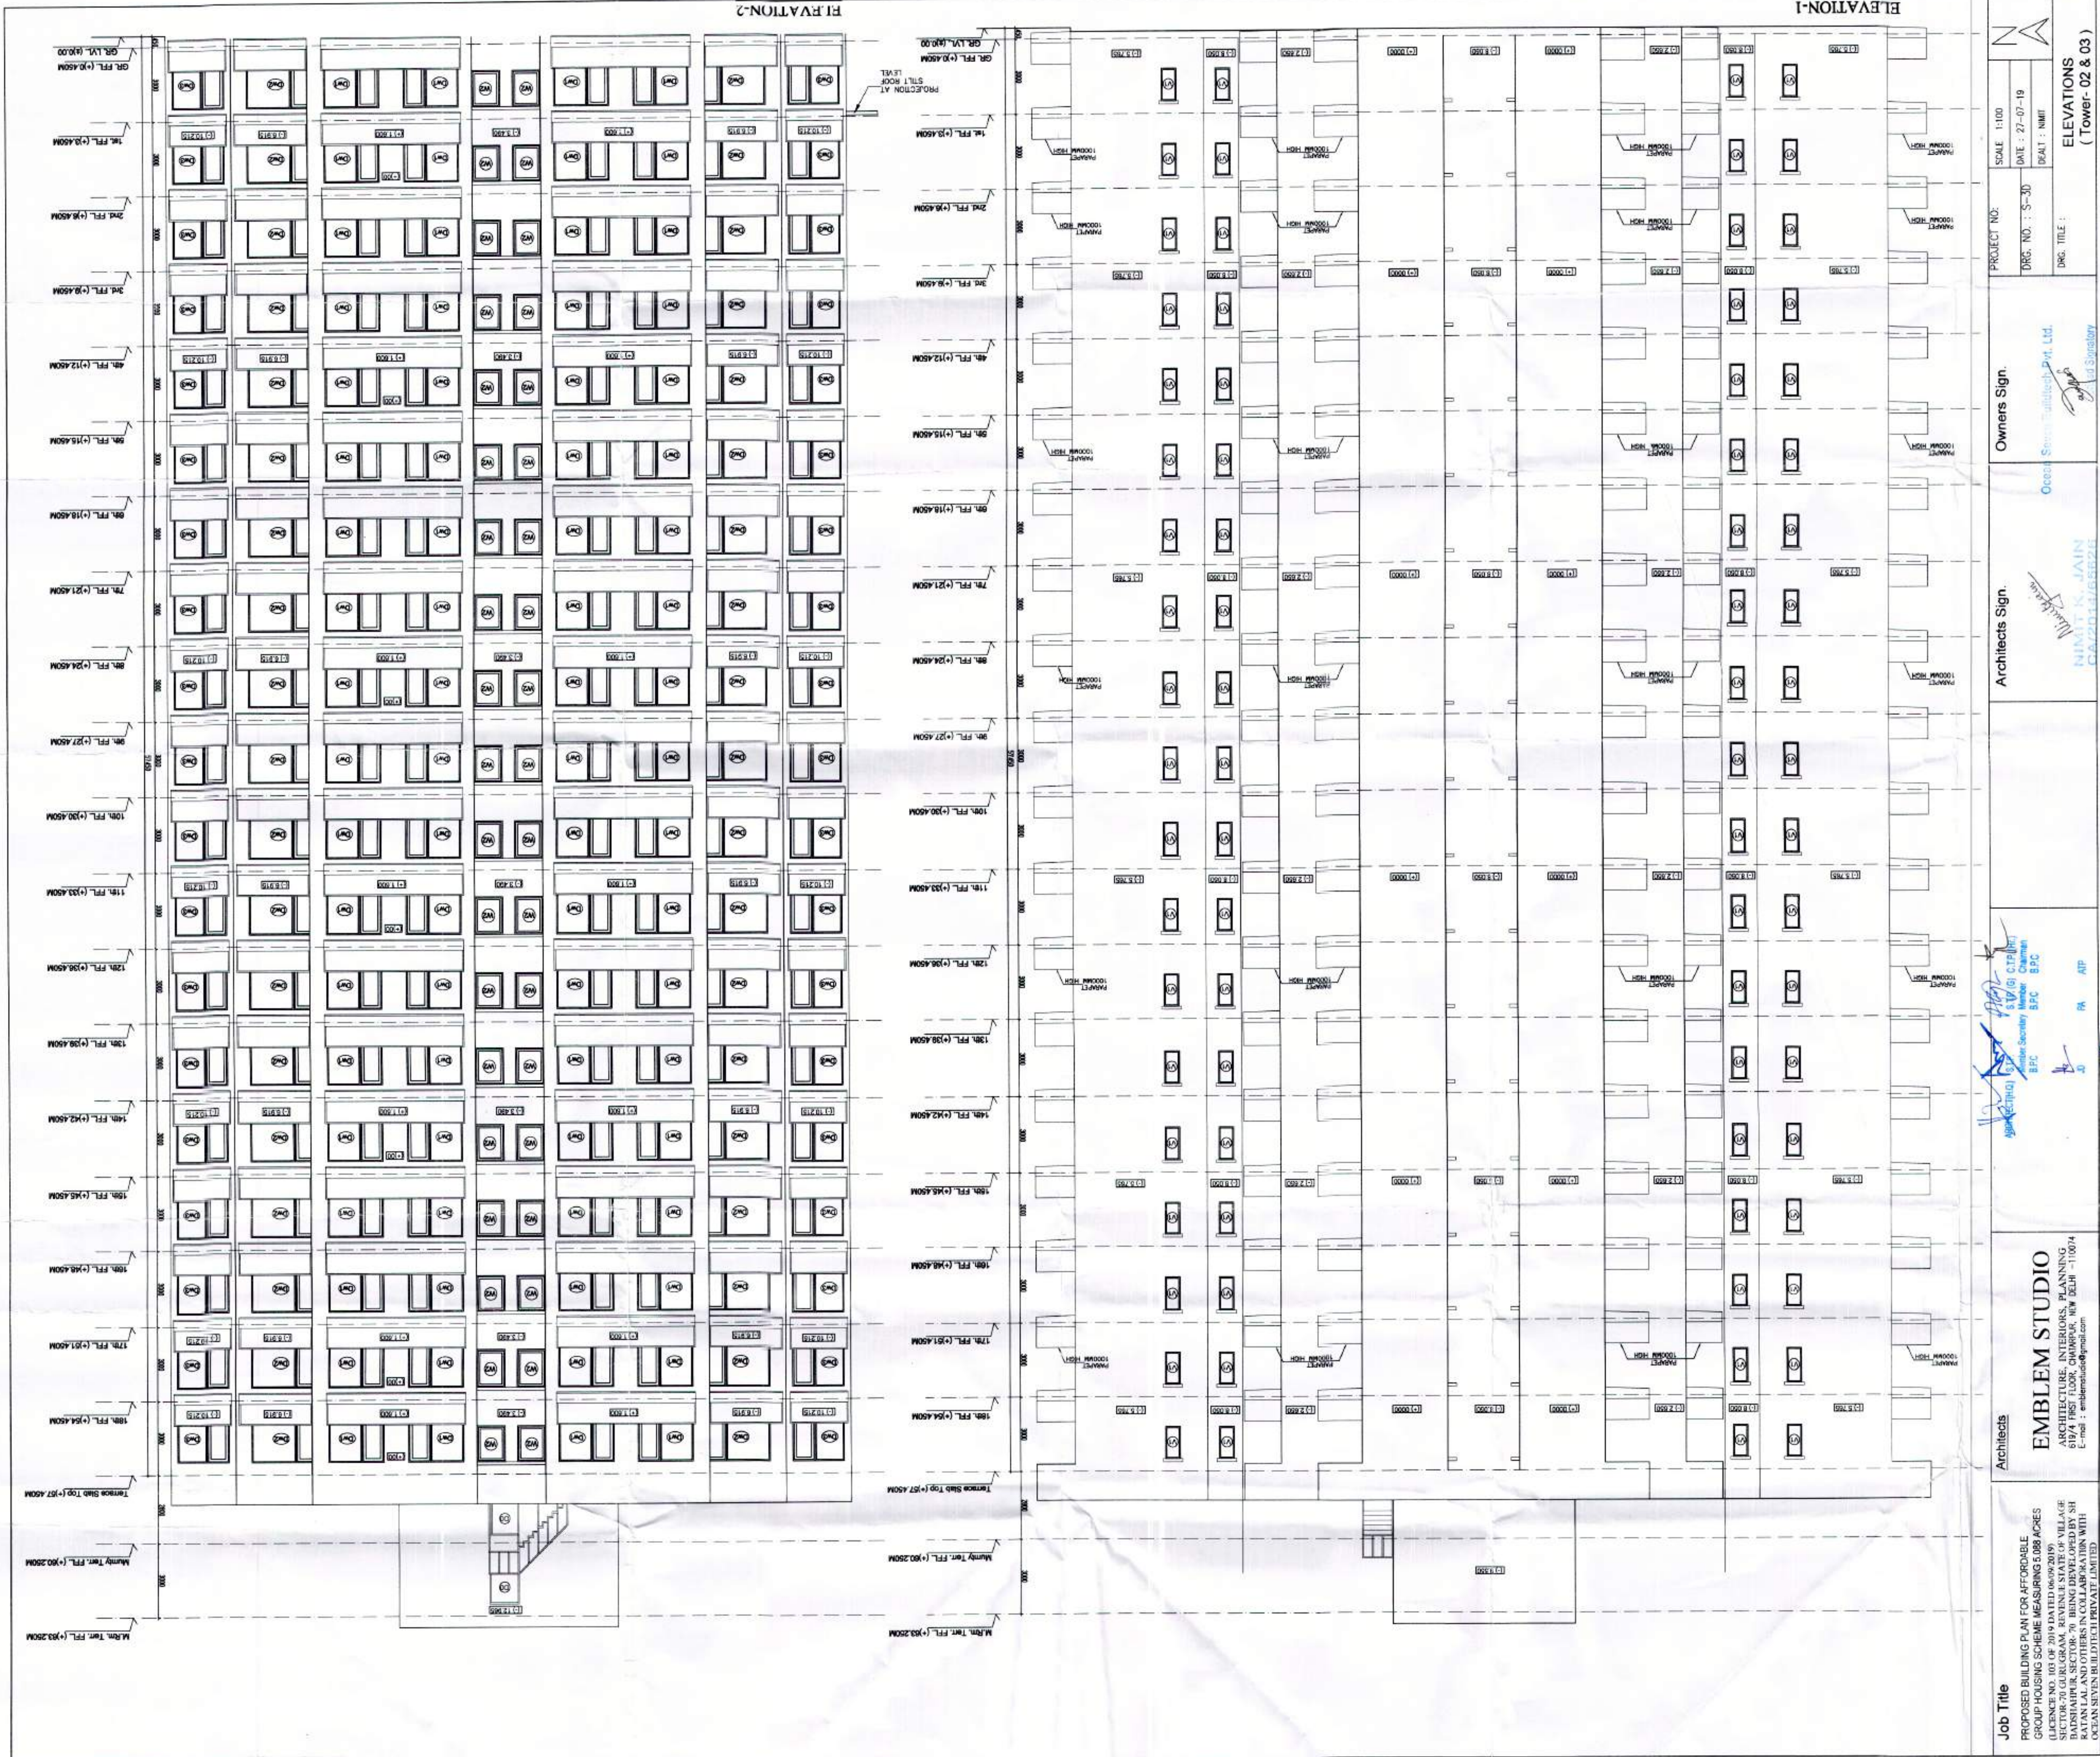

Job Title




Architects

EMBLEM STUDIO
ARCHITECTURE, INTERIORS, PLANNING
619/4, FIRST FLOOR, CHANDPAR, NEW DELHI - 110074
E-mail : emblemstudio@gmail.com

Architects Sign.


BPC BPC ATP

Owners Sign.

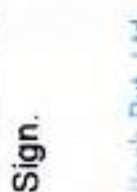

ELEVATIONS (Tower-02 & 03)


PROJECT NO: DRG. NO. : S-30 DEPT : NMT

SCALE : 1:100 DATE : 27-07-19





---	---	--	--	---

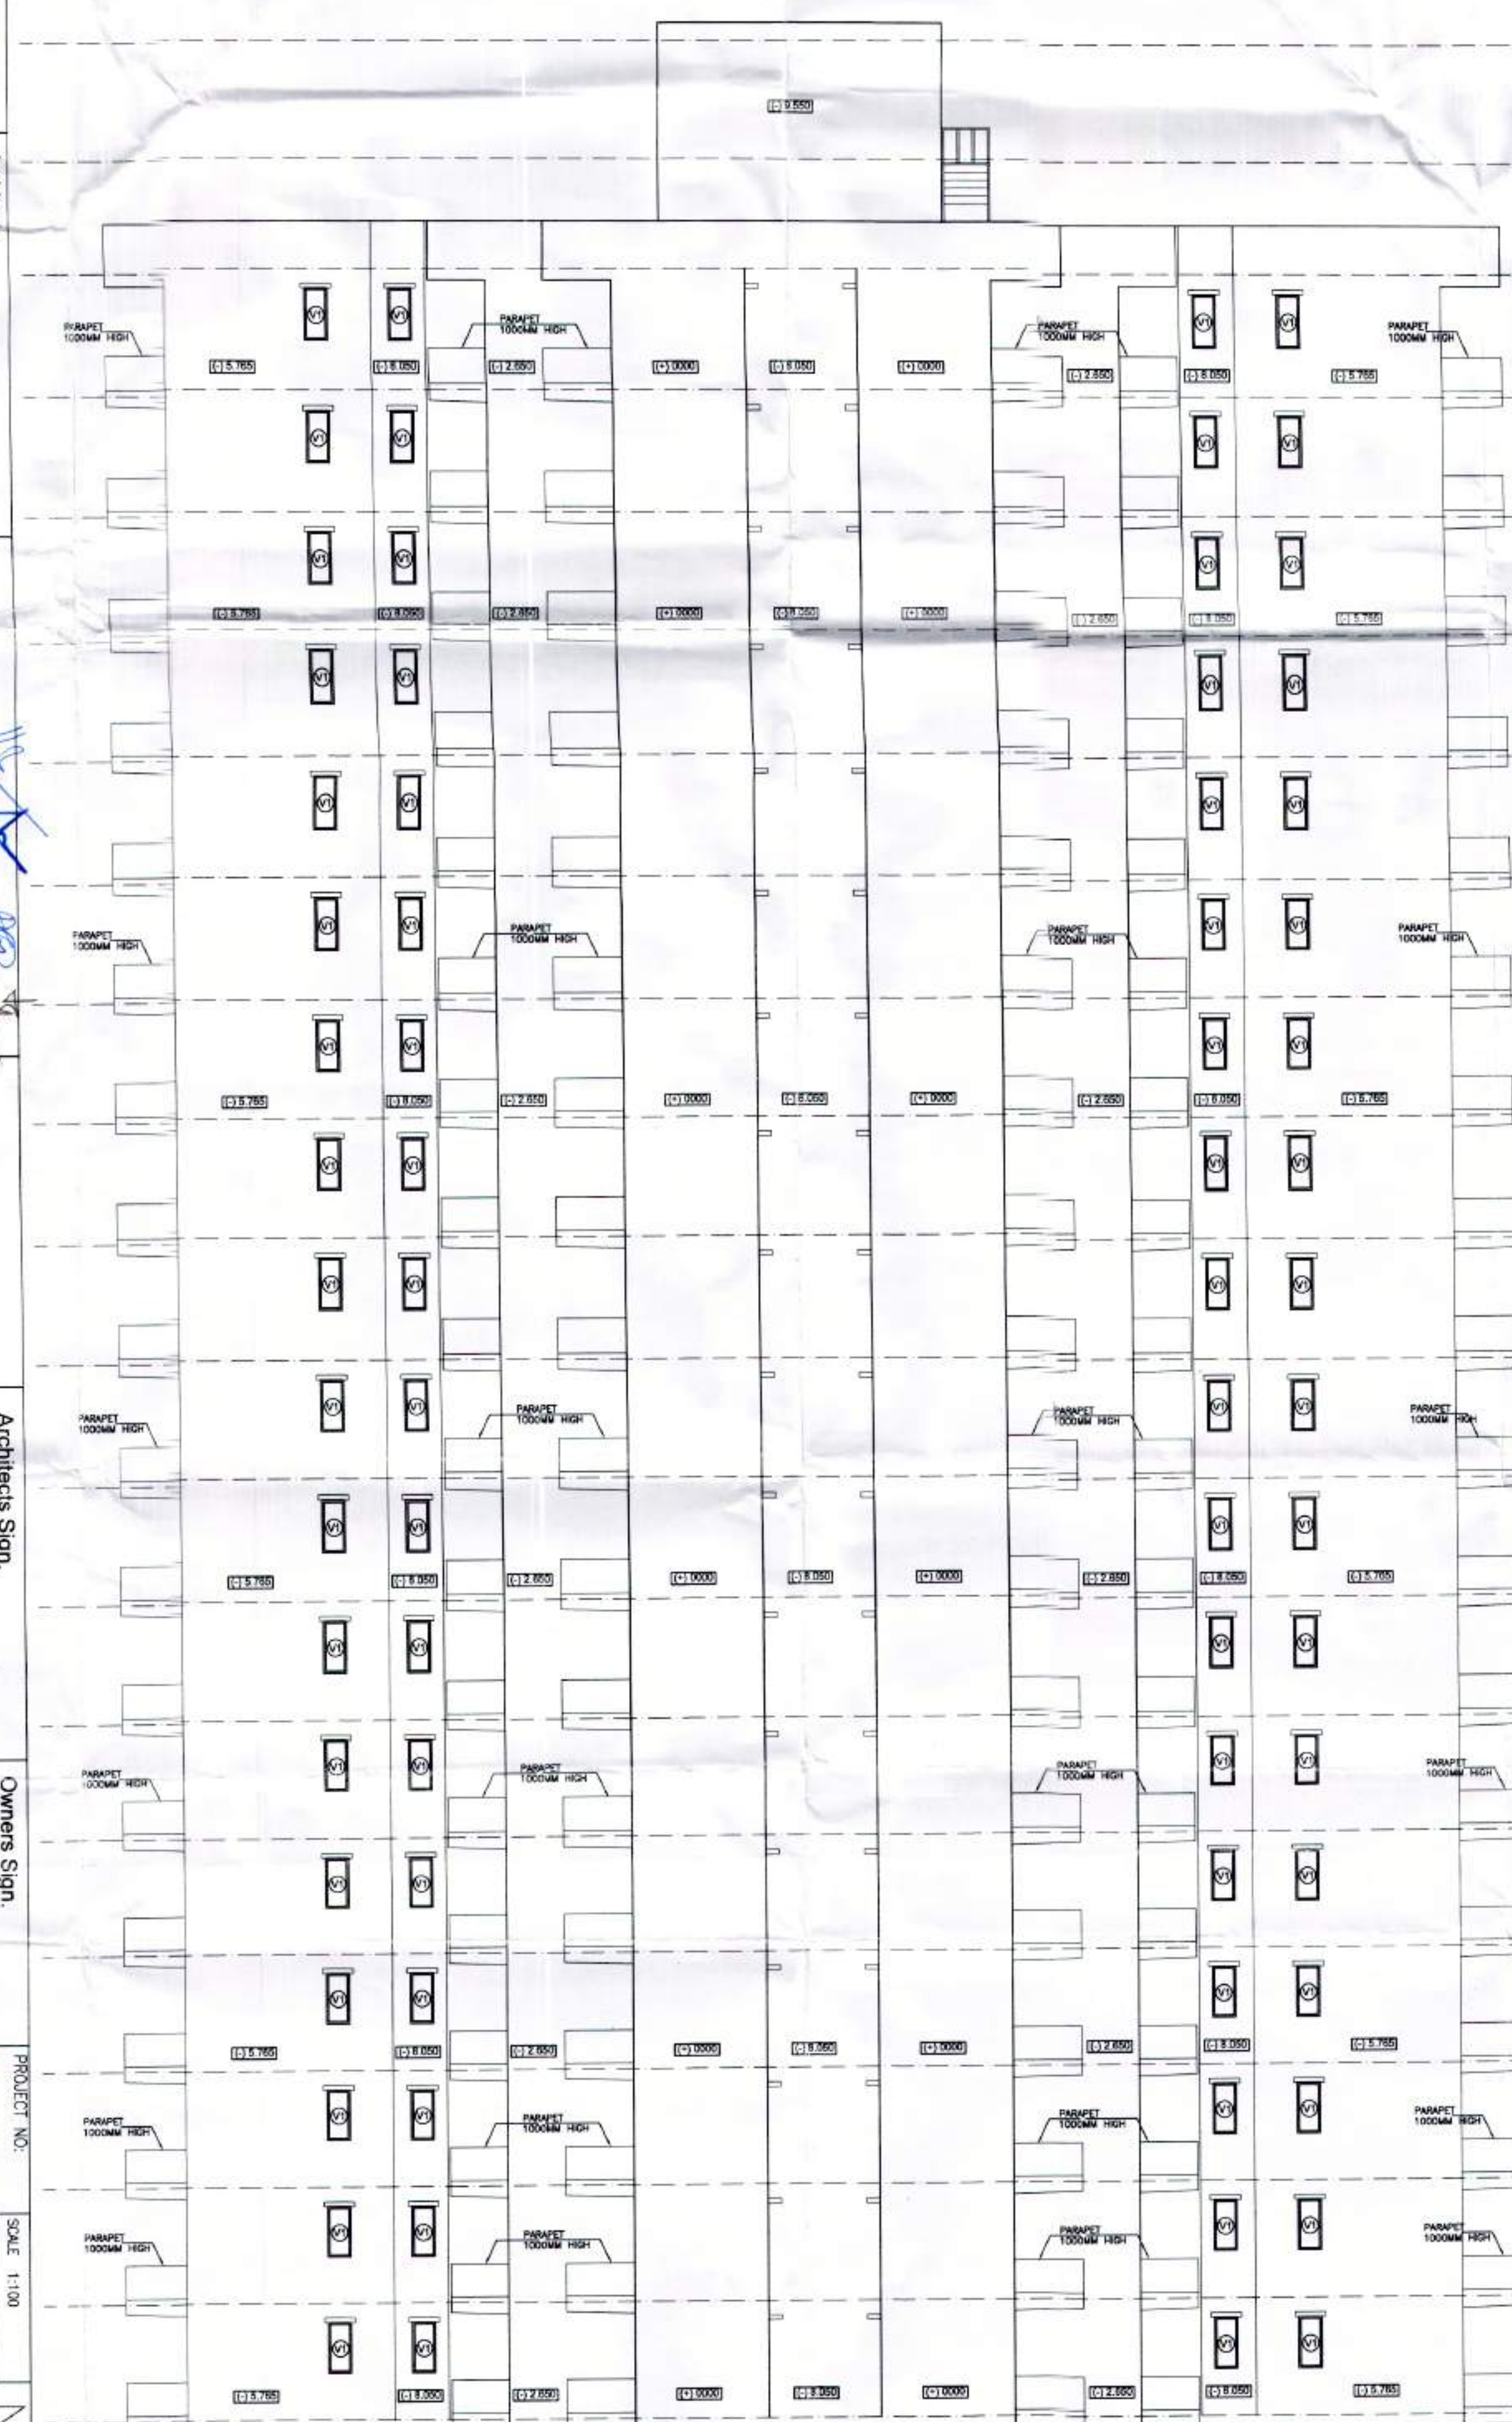

ELEVATION-1

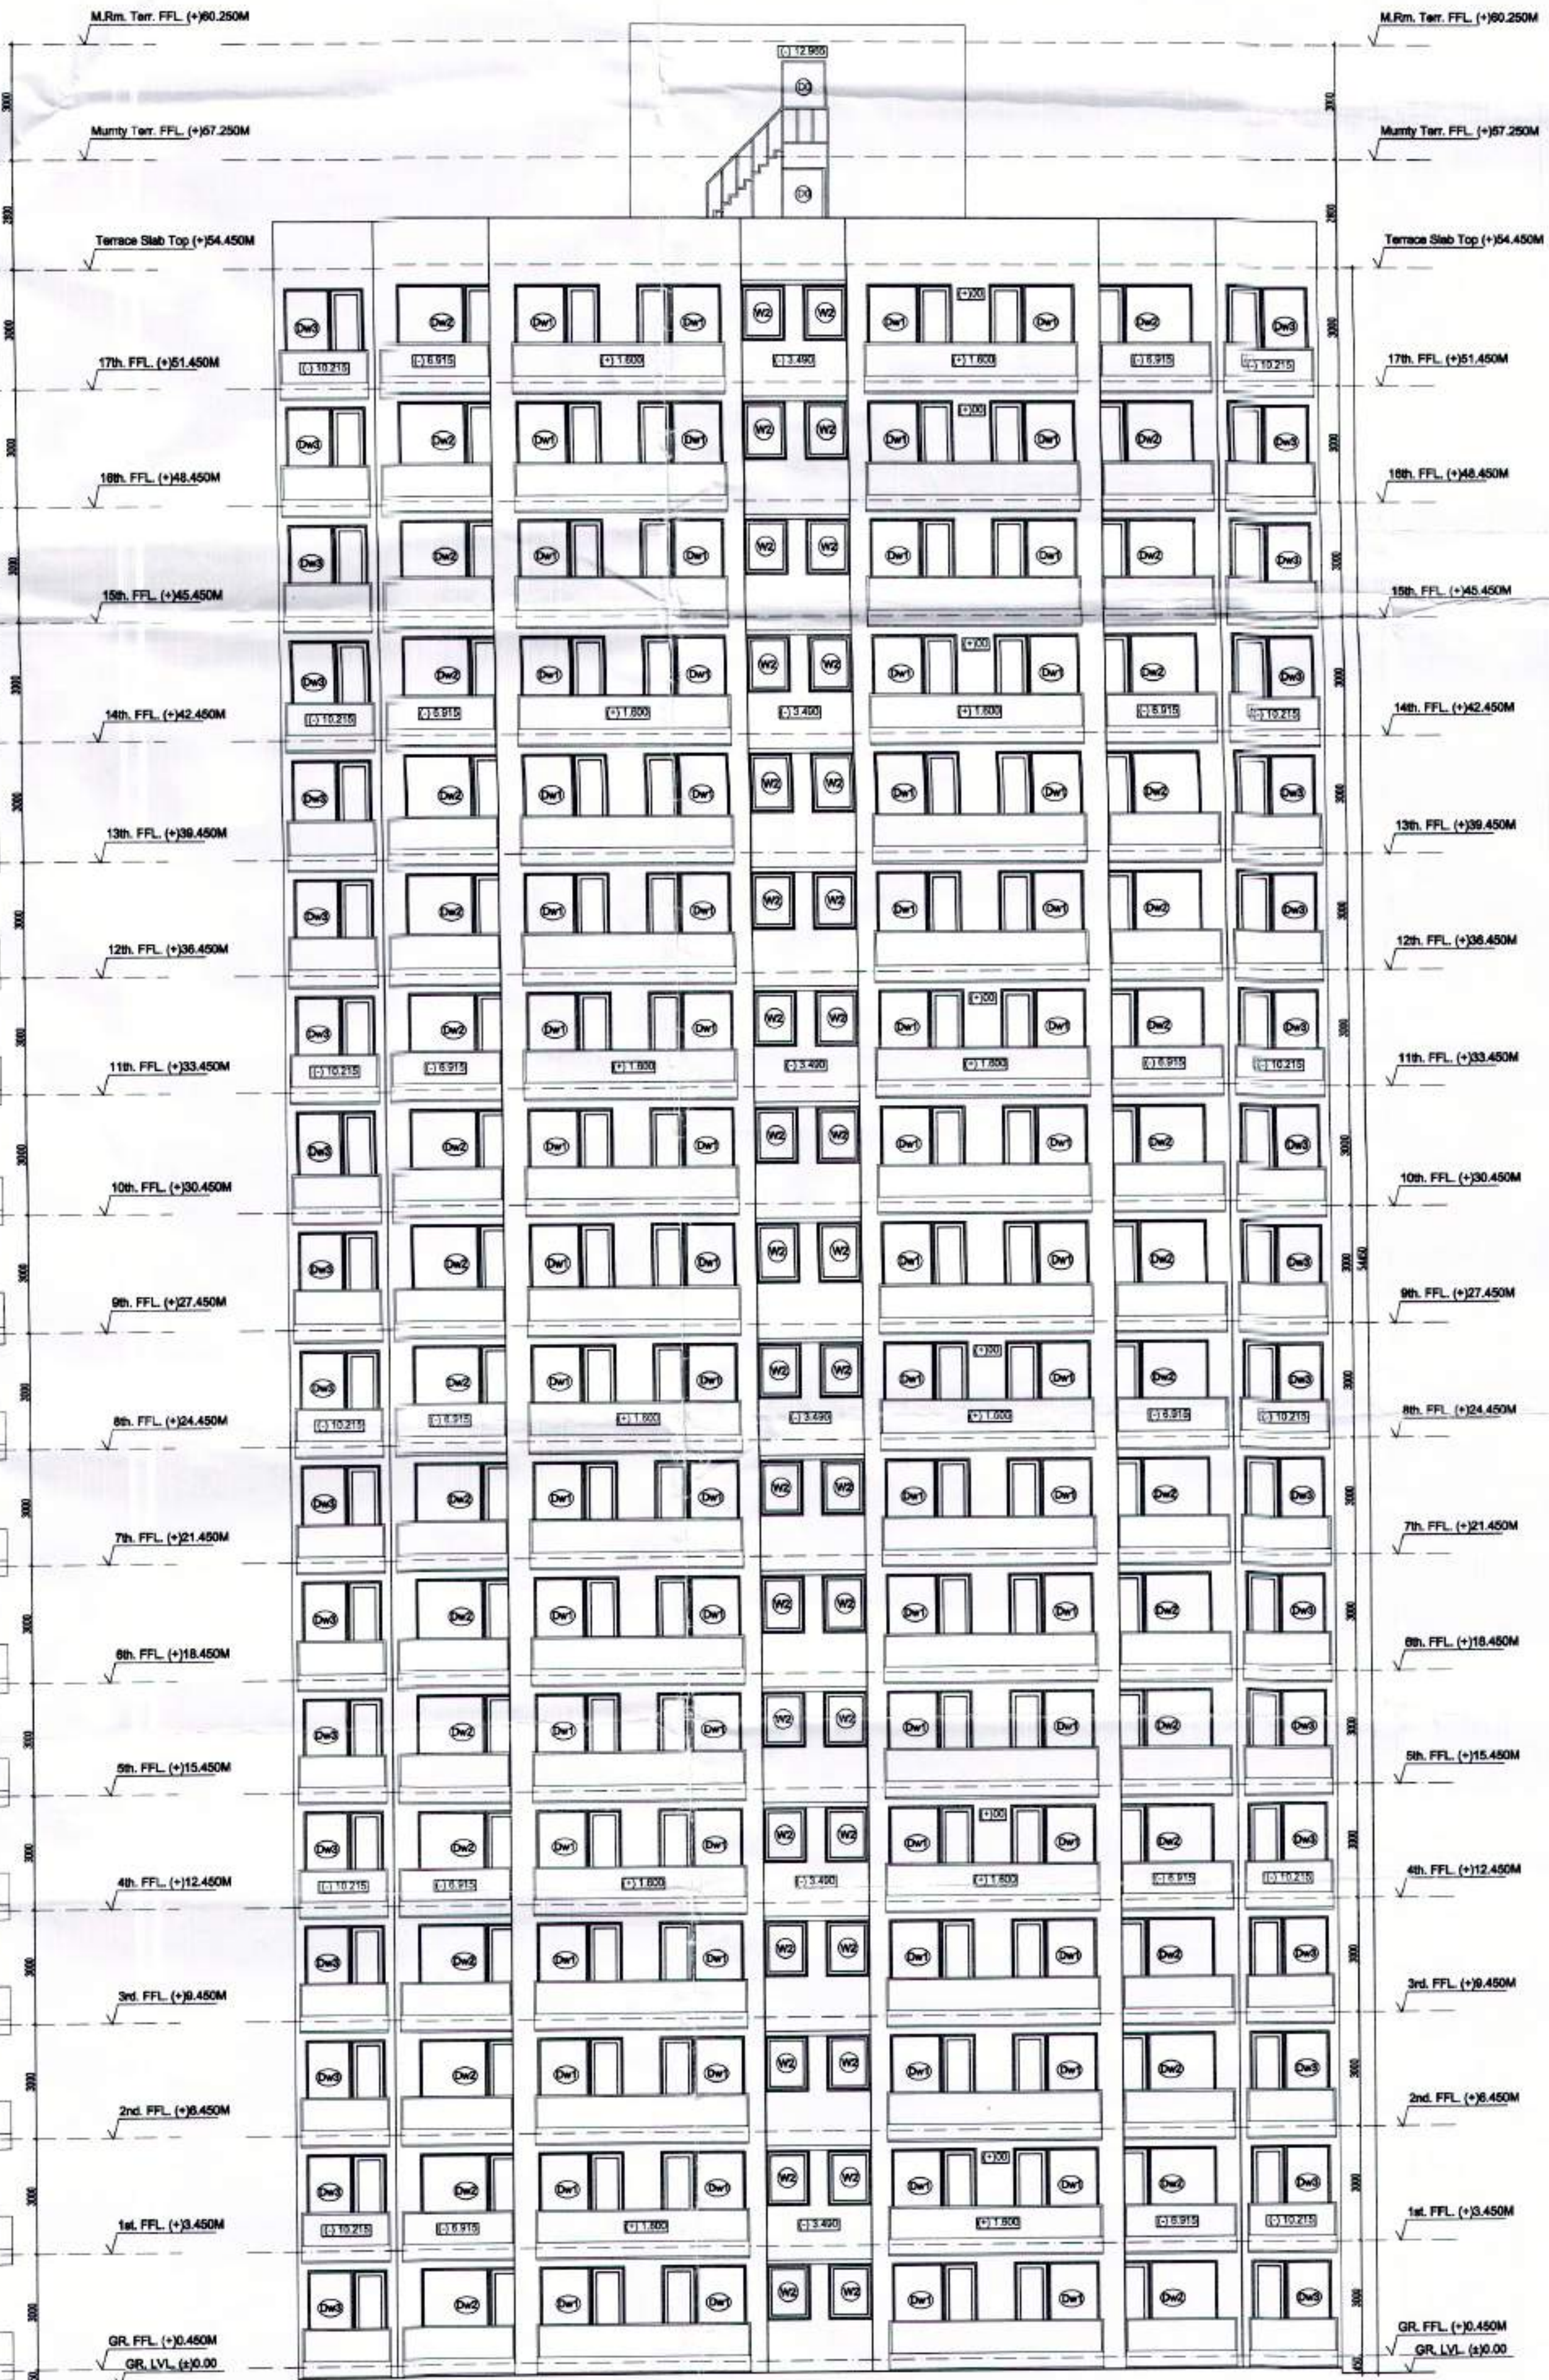

ELEVATION-2



