


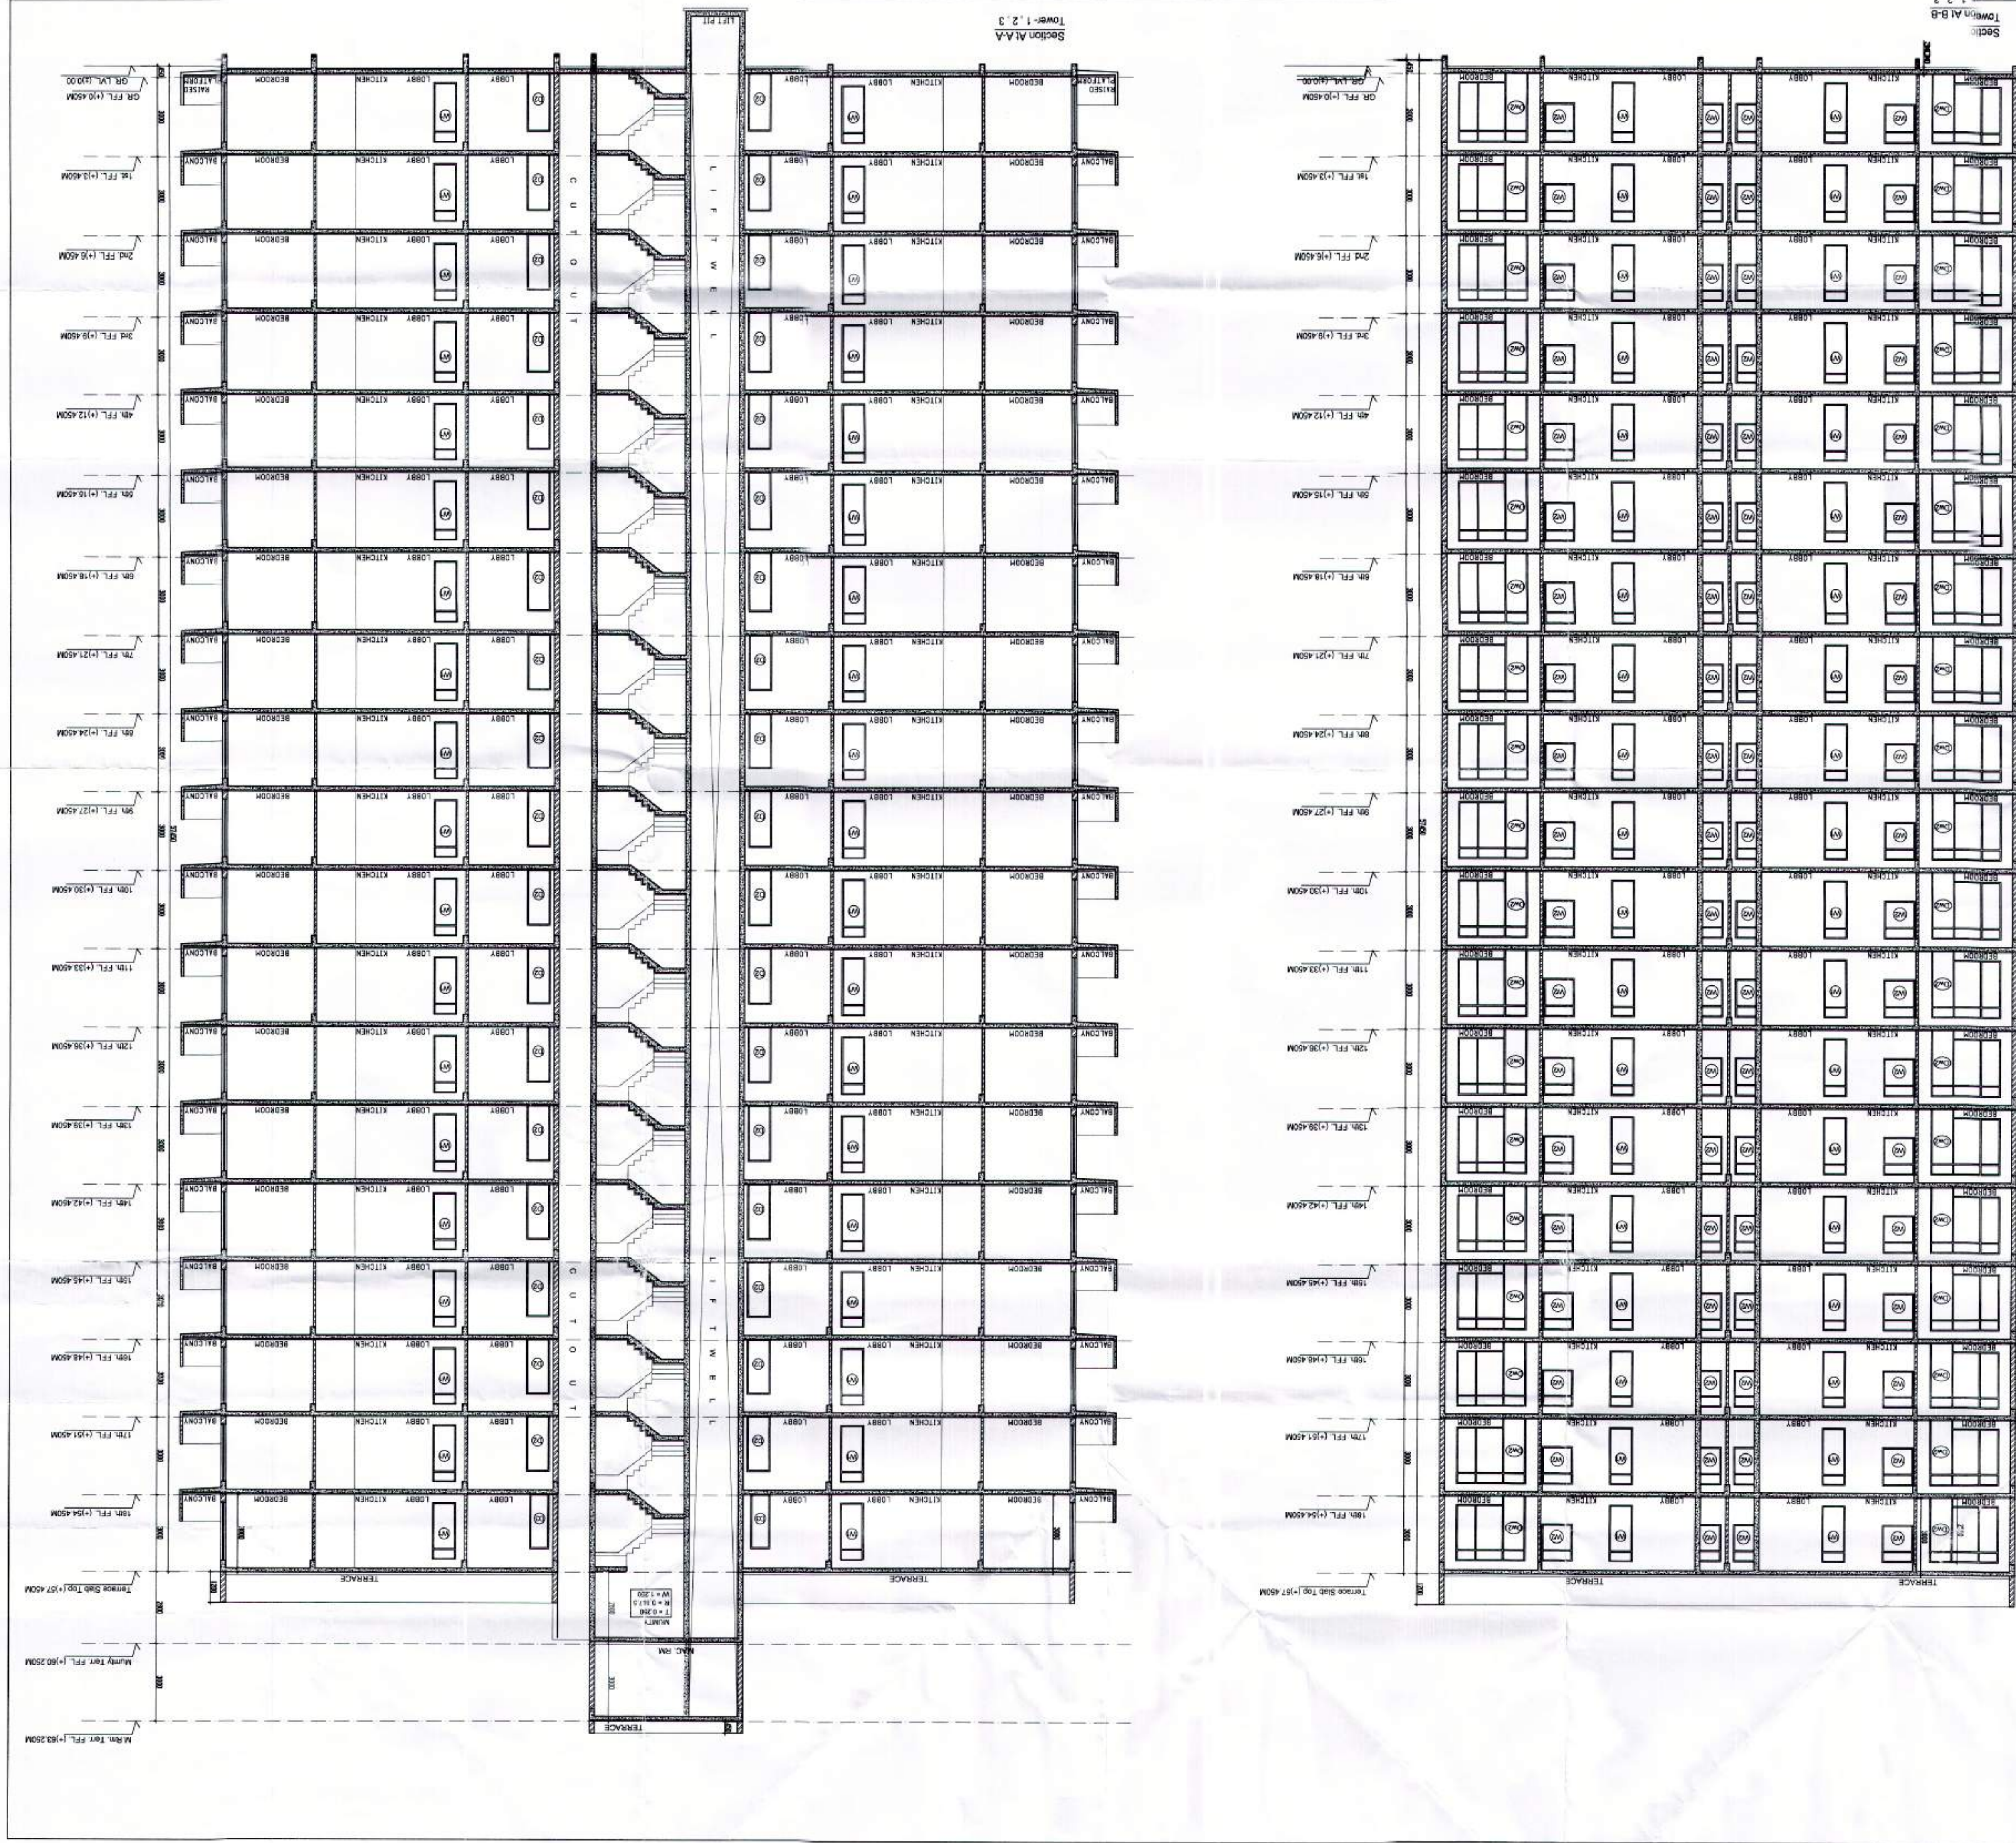

Job Title

PROPOSED BUILDING PLAN FOR AFFORDABLE
GROUP HOUSING SCHEME MEASURING 5.088 ACRES
(LICENCE NO. 103 OF 2019 DATED 06/09/2019)
SECTOR-76 GURGRAM, REVENUE STATE OF VILLAGE
BUDHAPUR, DISTRICT OF WEST MIDLANDS, NETHER
RATON LAD AND OTHERS IN COLLABORATION WITH
OCEAN SEVEN BUILDTECH PRIVATE LIMITED

Architects

EMBLEM STUDIO

ARCHITECTURE, INTERIORS, PLANNING
511/4 FIRST FLOOR, CHANDAPUR, NEW DELHI - 110074
E-mail : emblemstudio@gmail.com

Architects Sign.

NIMIT K. JAIN
CAV2014165626

Owners Sign.

Ocean Seven Buildtech Pvt. Ltd.

Amit Patel
Authorized Signatory

PROJECT NO: SCALE 1:100

DATE : 27-07-19

DEPT : NMIT

Section A-A & Section B-B
(Tower-02 & 03)

PROJECT NO:	SCALE 1:100
DRG. NO. : S-4C	DATE : 27-07-19
DEALT : NMMT	

DRG. TITLE : **Section A-A & Section B-B (Tower- 04)**

Owners Sign


PROJECT NO:

SCALE 1:100

Z

Section At B-B
Tower- 1, 2, 3

Section At A-A
Tower- 1, 2, 3

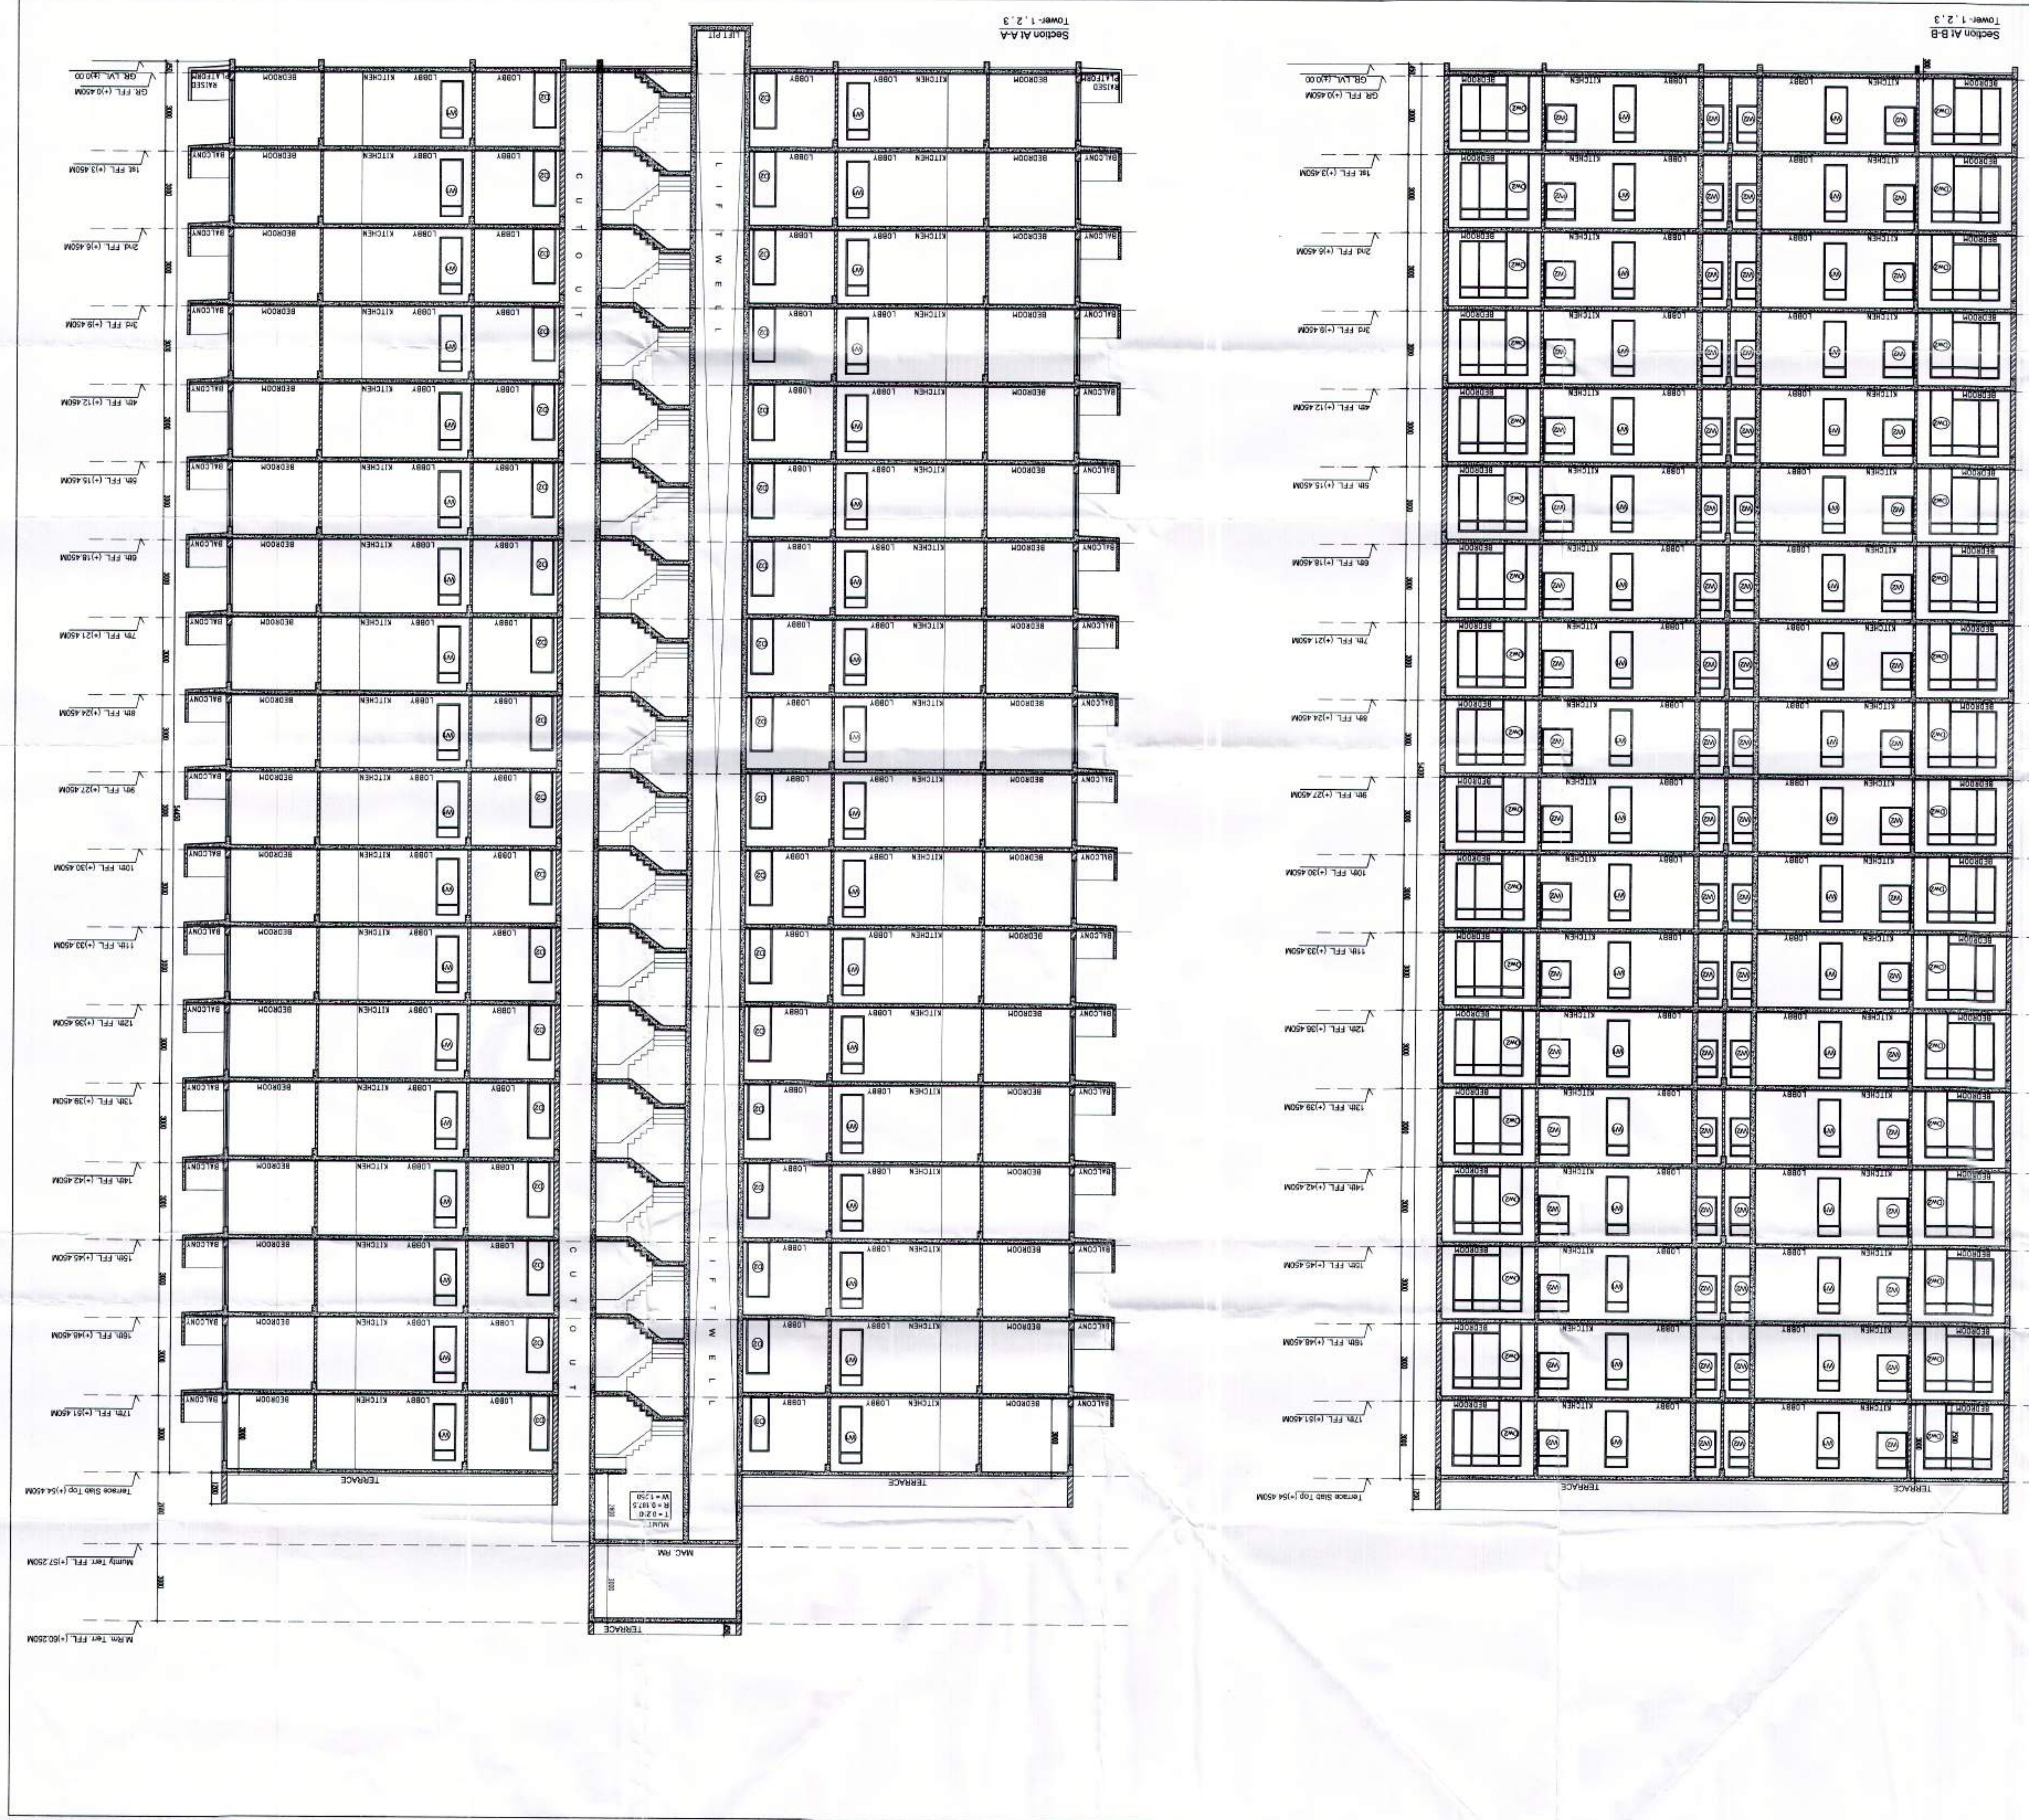

Job Title

PROPOSED BUILDING PLAN FOR AFFORDABLE GROUP HOUSING SCHEME MEASURING 6.088 ACRES (LICENCE NO. 102 OF 2010 DATED 04/02/2010) SECTOR-70 GURUGRAM, REVENUE STATE OF VILLAGE BAUSHAUPUR, SECTOR-70, BEING DEVELOPED BY SRI KATIAN LAL AND OTHERS IN COLLABORATION WITH UCCAN DESIGN BUILD TECHNOLOGY PRIVATE LIMITED

Architects

EMBLEM STUDIO
ARCHITECTURE, INTERIORS, PLANNING
619/4 FIRST FLOOR, CHAMBERS, NEW DELHI - 110074
E-mail : emblemstudio@gmail.com

Owners Sign.

PROJECT NO.: SCALE: 1:100
DATE: 27-07-19
DRG. NO.: S-5C
DEALT: INMT

[Signature]
Ocean Seven Pvt. Ltd.

Architects Sign.

[Signature]
Nandini K. Jain
CA/2014IL0625



Designated Signatory

[Signature]
Rajesh Dutt
JD(11/2)

CA/2014IL0625

Designated Signatory (7)
Over Director's Service
Member B.P.C.

PA AP

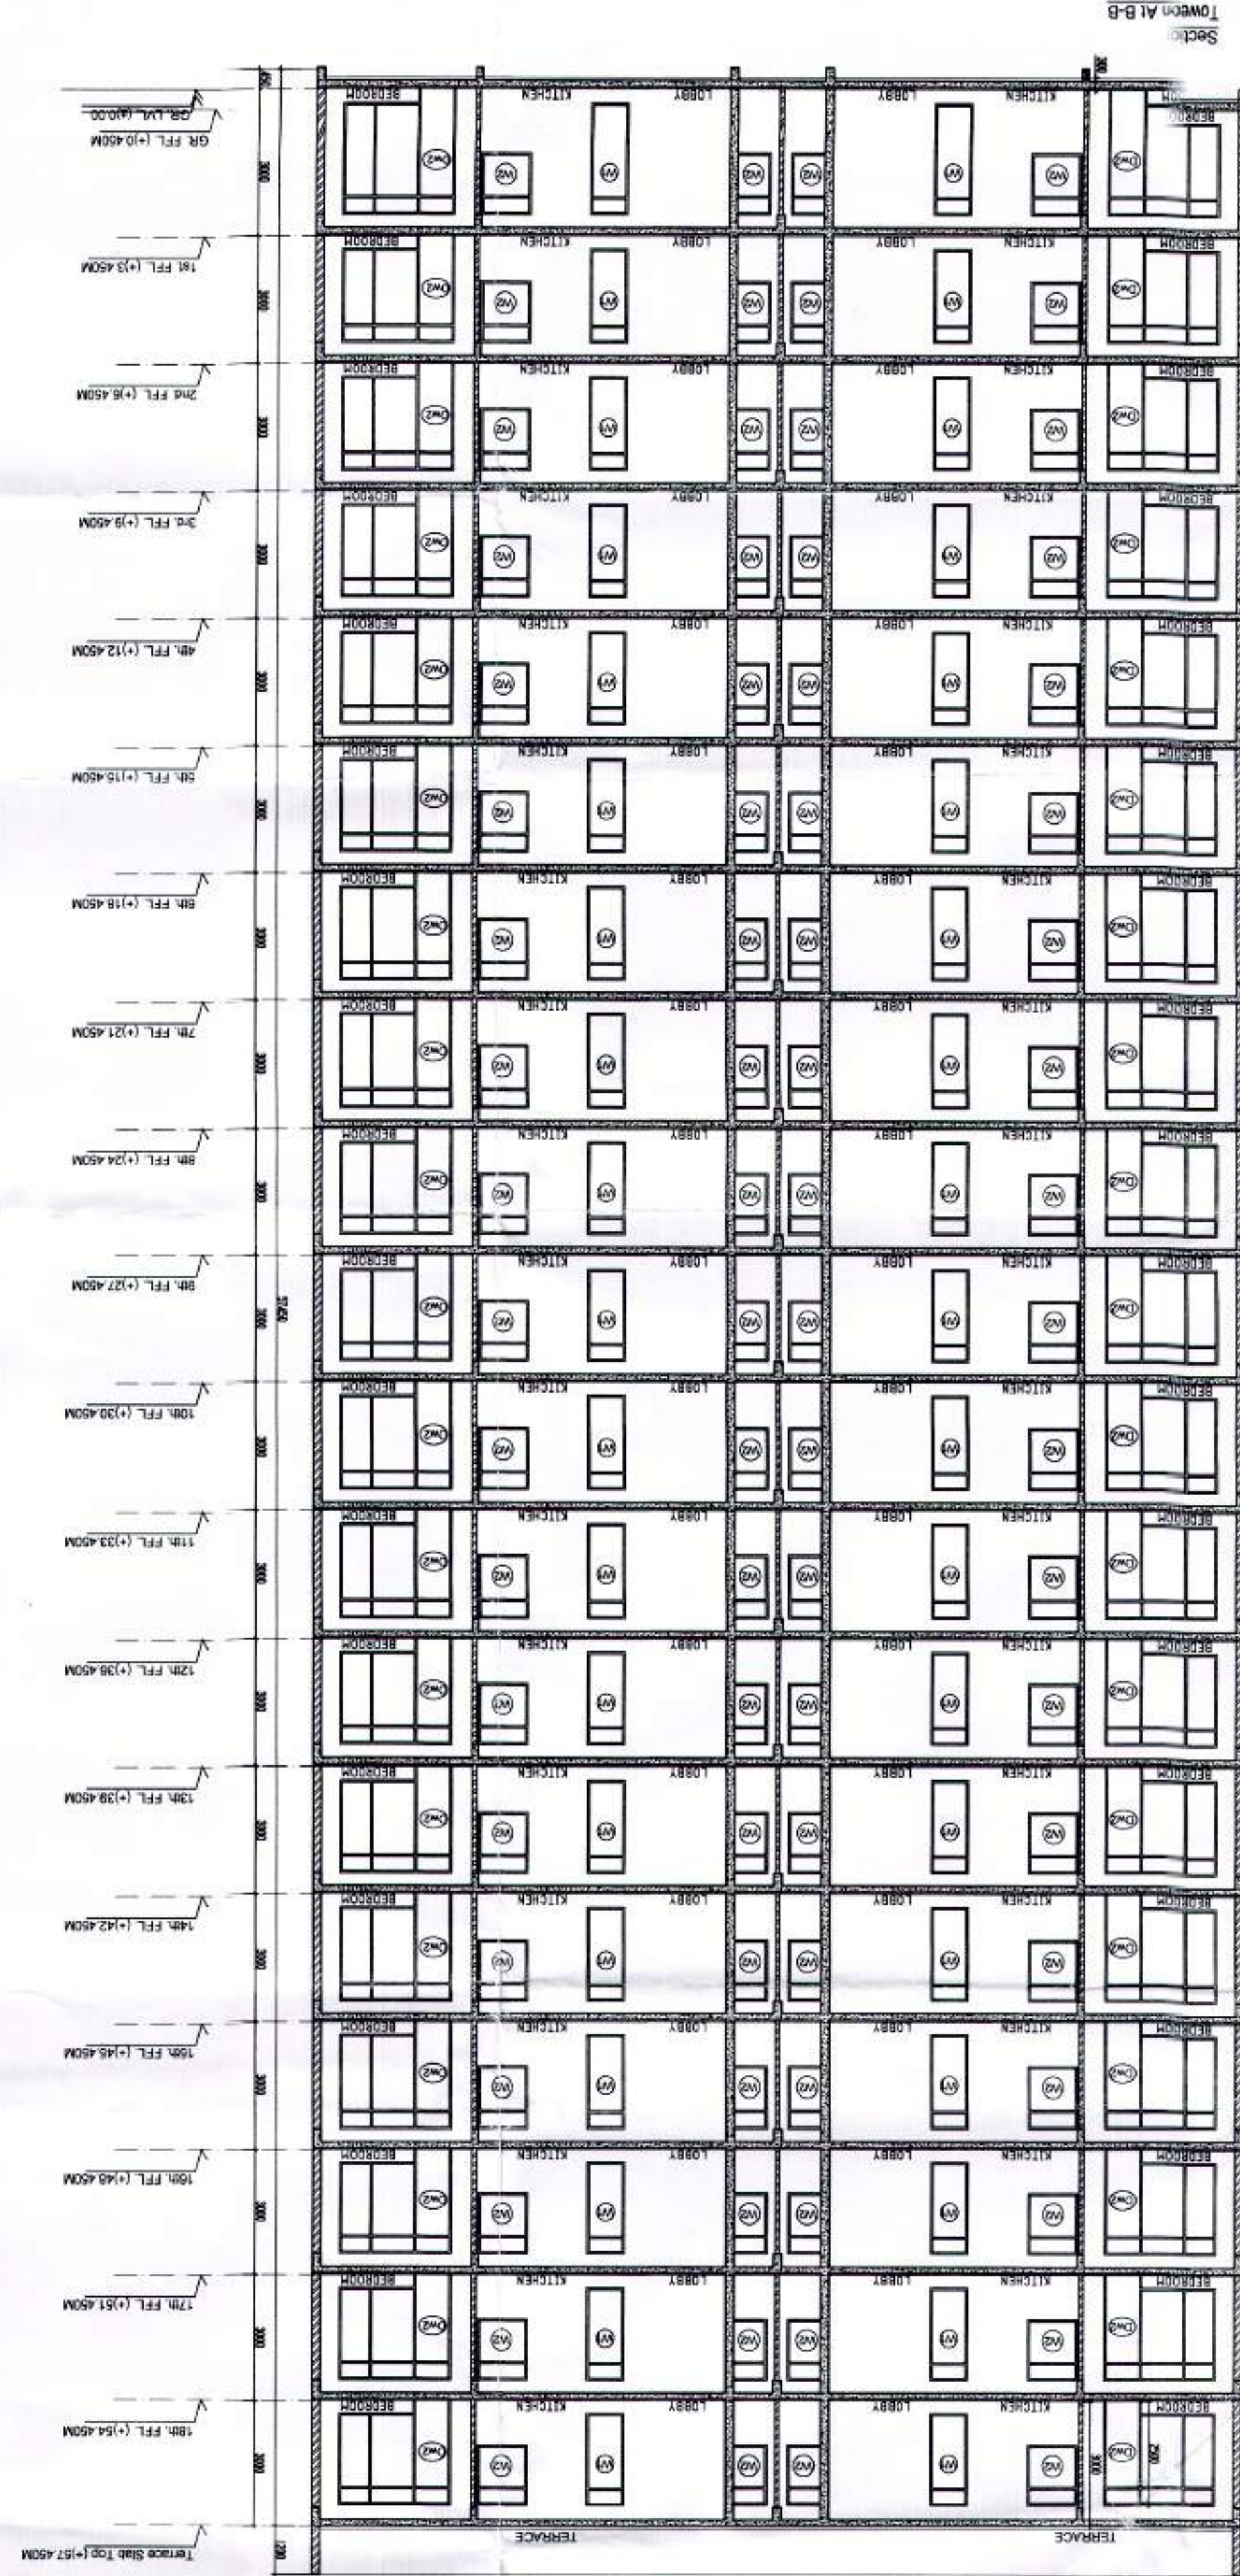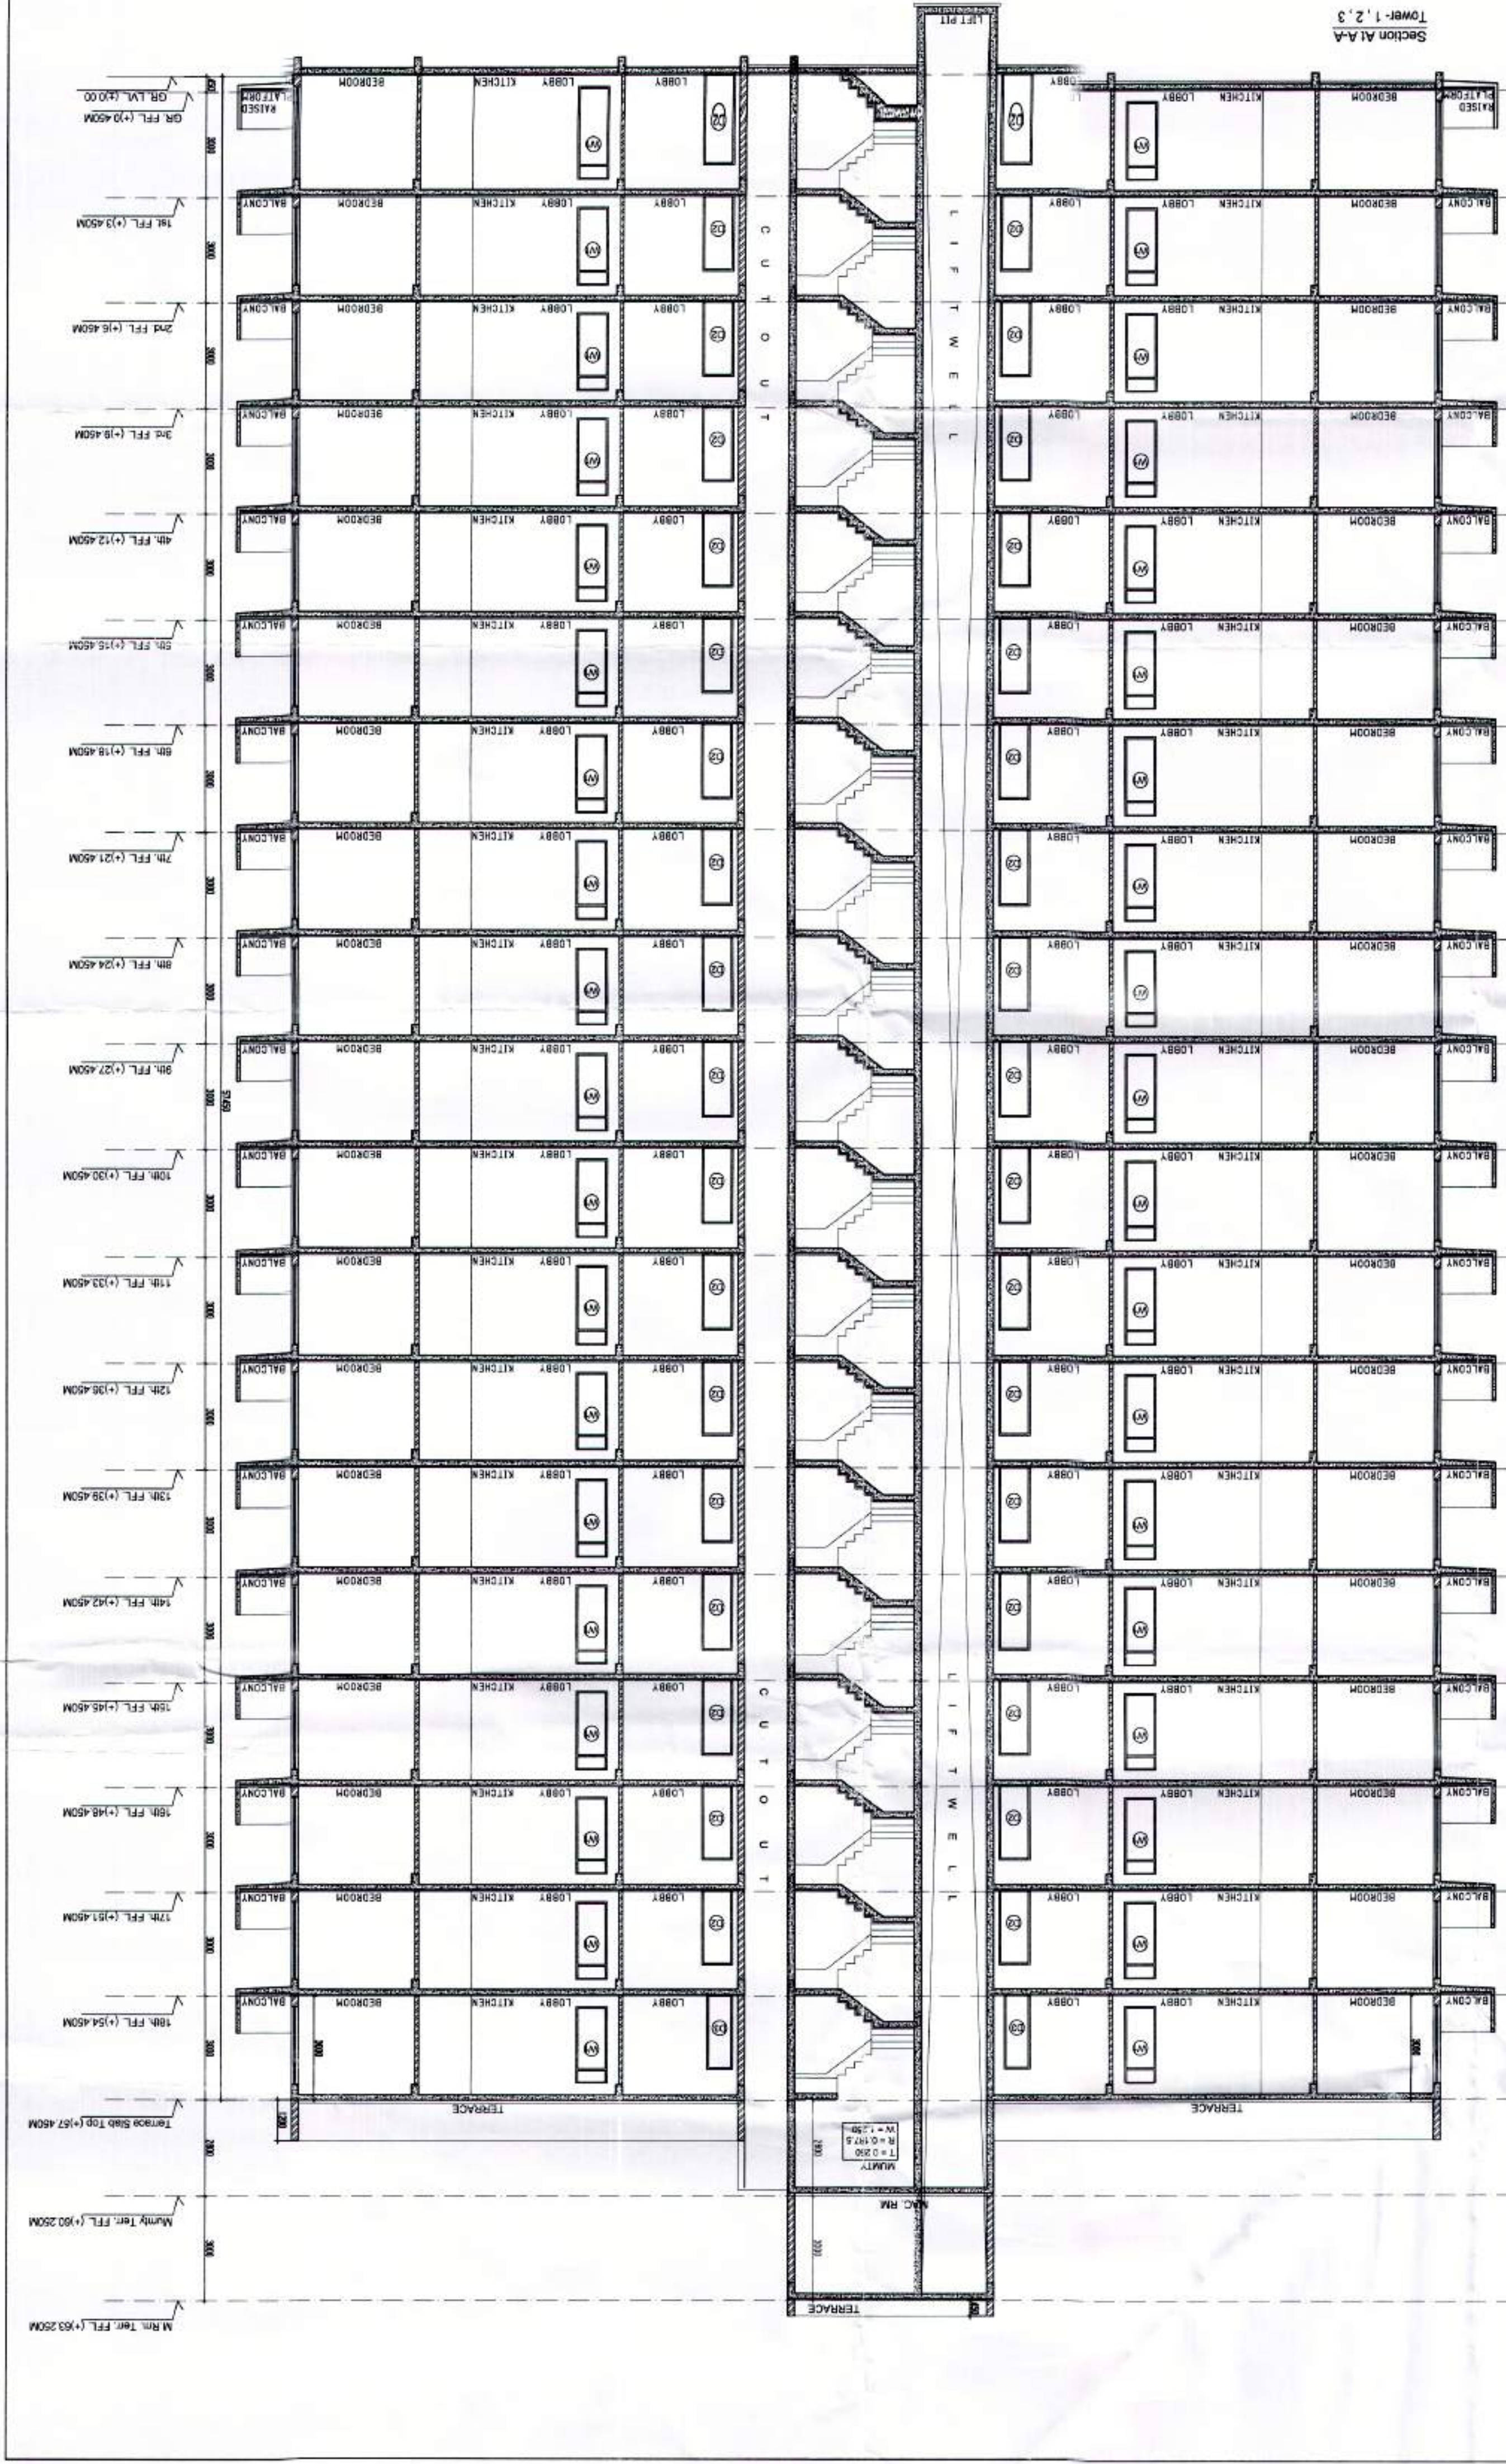

Job Title PROPOSED BUILDING PLAN FOR AFFORDABLE GROUP HOUSING SCHEME MEASURING 5.08 ACRES (LICENCE NO. 103 OF 2019 DATED 06/09/2019) VILLAGE: RASHTRIY NAGAR, SECTOR-20, BEING DEVELOPED BY SH. RATAN LAL AND OTHERS IN COLLABORATION WITH OCEAN SEVEN BUILDTECH PRIVATE LIMITED	Architects EMBLEM STUDIO ARCHITECTURE, INTERIORS, PLANNING 6/10, RASHTRIY NAGAR, SECTOR-20, DELHI-110074 E-mail: emblemstudio@gmail.com	Architects Sign. <i>[Signature]</i> RATAN LAL JAIN C.A. 14/4/2026	Owners Sign. <i>[Signature]</i> Ocean Seven RATAN LAL JAIN C.A. 14/4/2026
---	---	--	--

Project No: SCALE 1:100 DATE: 27-07-19 Dwg. No.: S-2C Dwg. Title: Section A-A & Section B-B (Tower-01)