
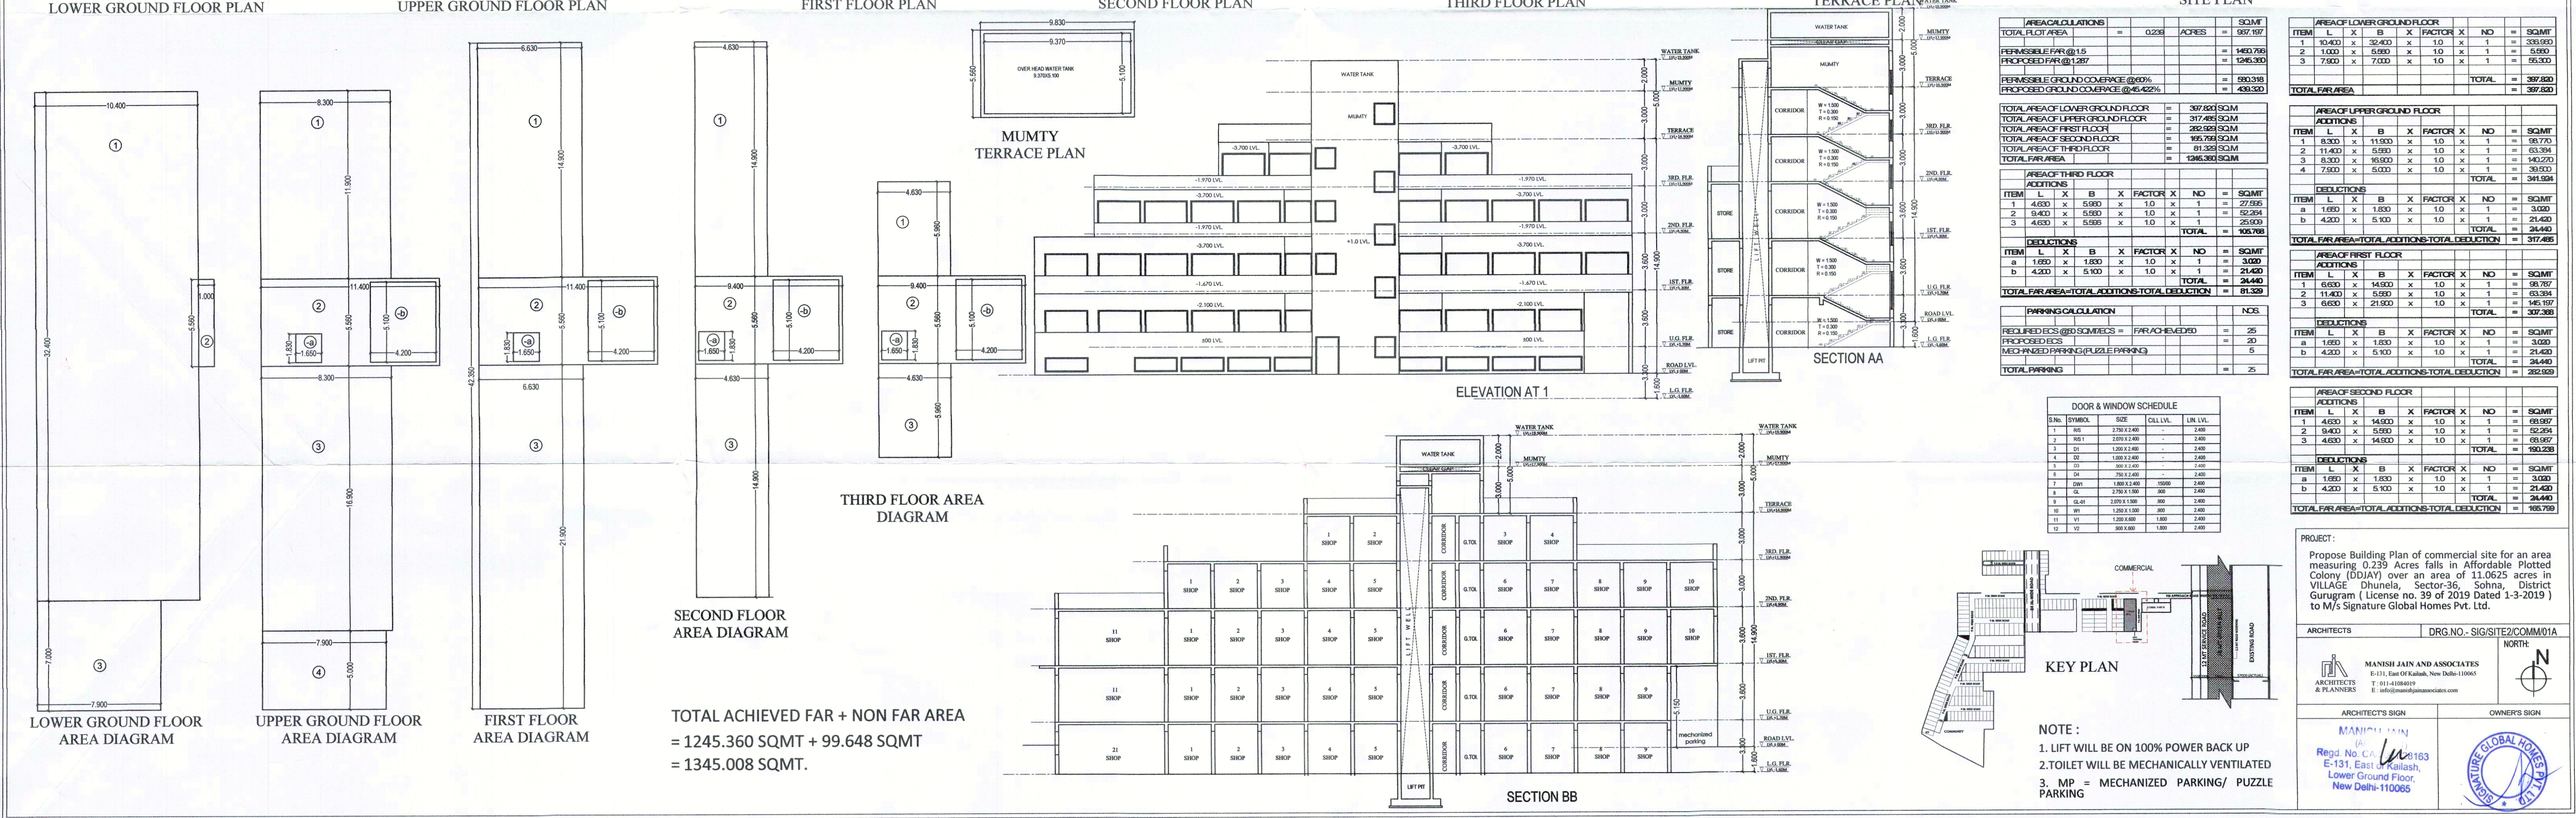


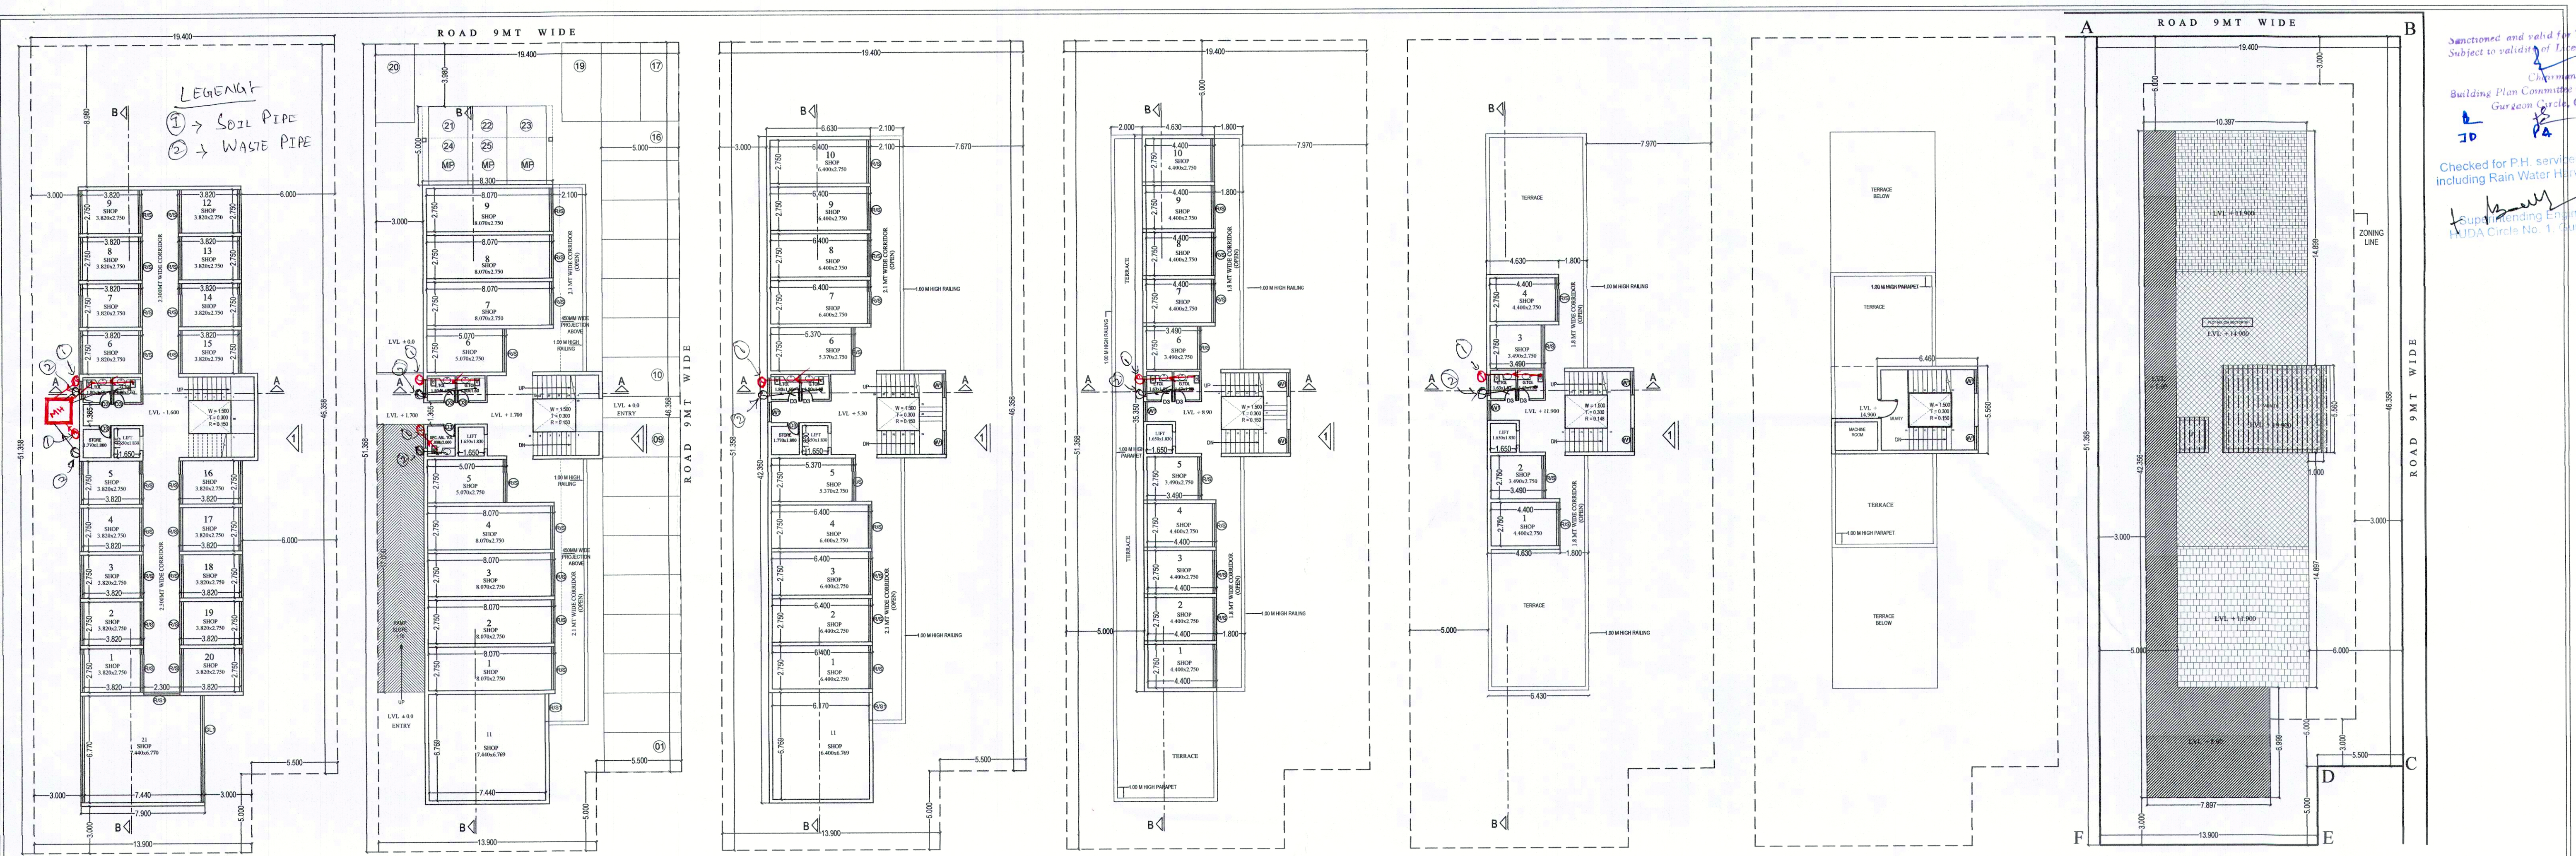

Sanctioned and valid for Two Years
Subject to validity of Licence (LL)

Chairman
Building Plan Committee Controlled Area
Gurgaon Circle, Gurgaon

Checked for P.H. services only
including Rain Water Harvesting

Supervising Engineer
HUDA Circle No. 1, Gurgaon

AREA CALCULATIONS									
TOTAL PLOT AREA	=	0.238	ACRES	=	997.197	SQMT			
PERMISSIBLE FAR @ 1.5									
PROPOSED FAR @ 1.287									
PERMISSIBLE GROUND COVERAGE @ 40%									
PROPOSED GROUND COVERAGE @ 45.42%									
TOTAL FAR AREA									
TOTAL FAR AREA									
TOTAL FAR AREA									

DOOR & WINDOW SCHEDULE									
S.No.	SYMBOL	SIZE	QTY	LVL.	UNIT				
1	R6	2700 X 2400	-	-	-				
2	T6	2000 X 1400	-	-	-				
3	D1	1200 X 1400	-	-	-				
4	D2	1000 X 1400	-	-	-				
5	D3	800 X 1400	-	-	-				
6	D4	750 X 1400	-	-	-				
7	D5	1800 X 1800	-	-	-				
8	D6	2700 X 1500	-	-	-				
9	D7	2700 X 1500	-	-	-				
10	D8	2700 X 1500	-	-	-				
11	D9	2700 X 1500	-	-	-				
12	D10	2700 X 1500	-	-	-				

NOTE:

- LIFT WILL BE ON 100% POWER BACK UP
- TOILET WILL BE MECHANICALLY VENTILATED
- MP = MECHANIZED PARKING/ PUZZLE PARKING