

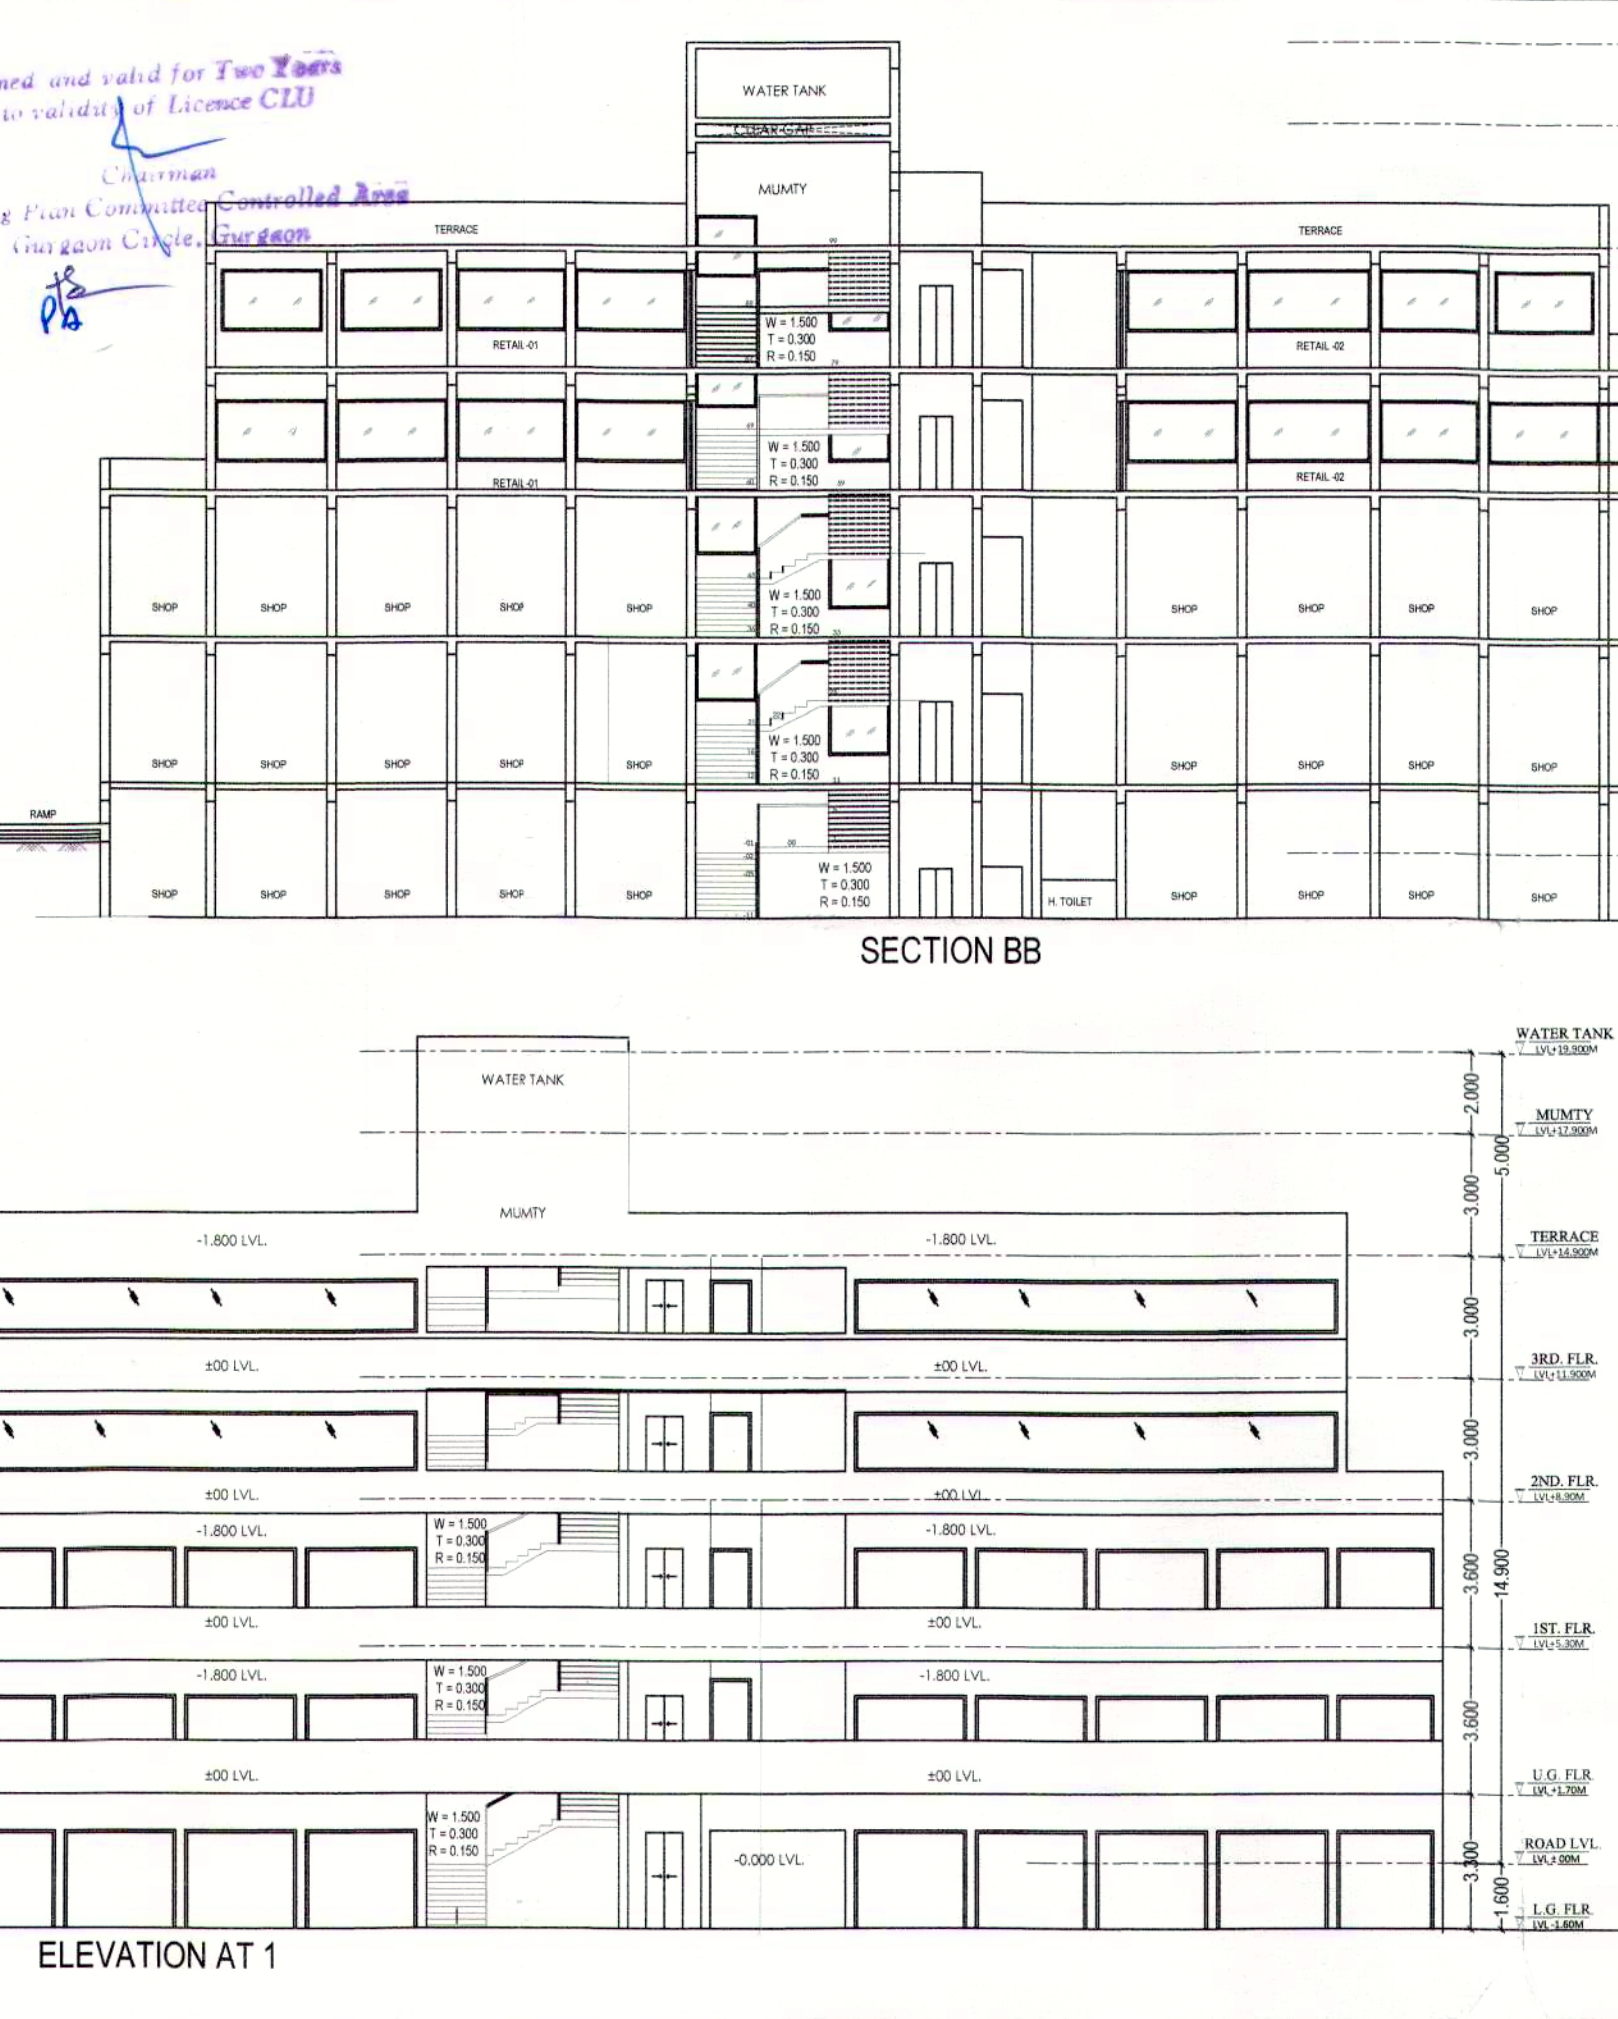
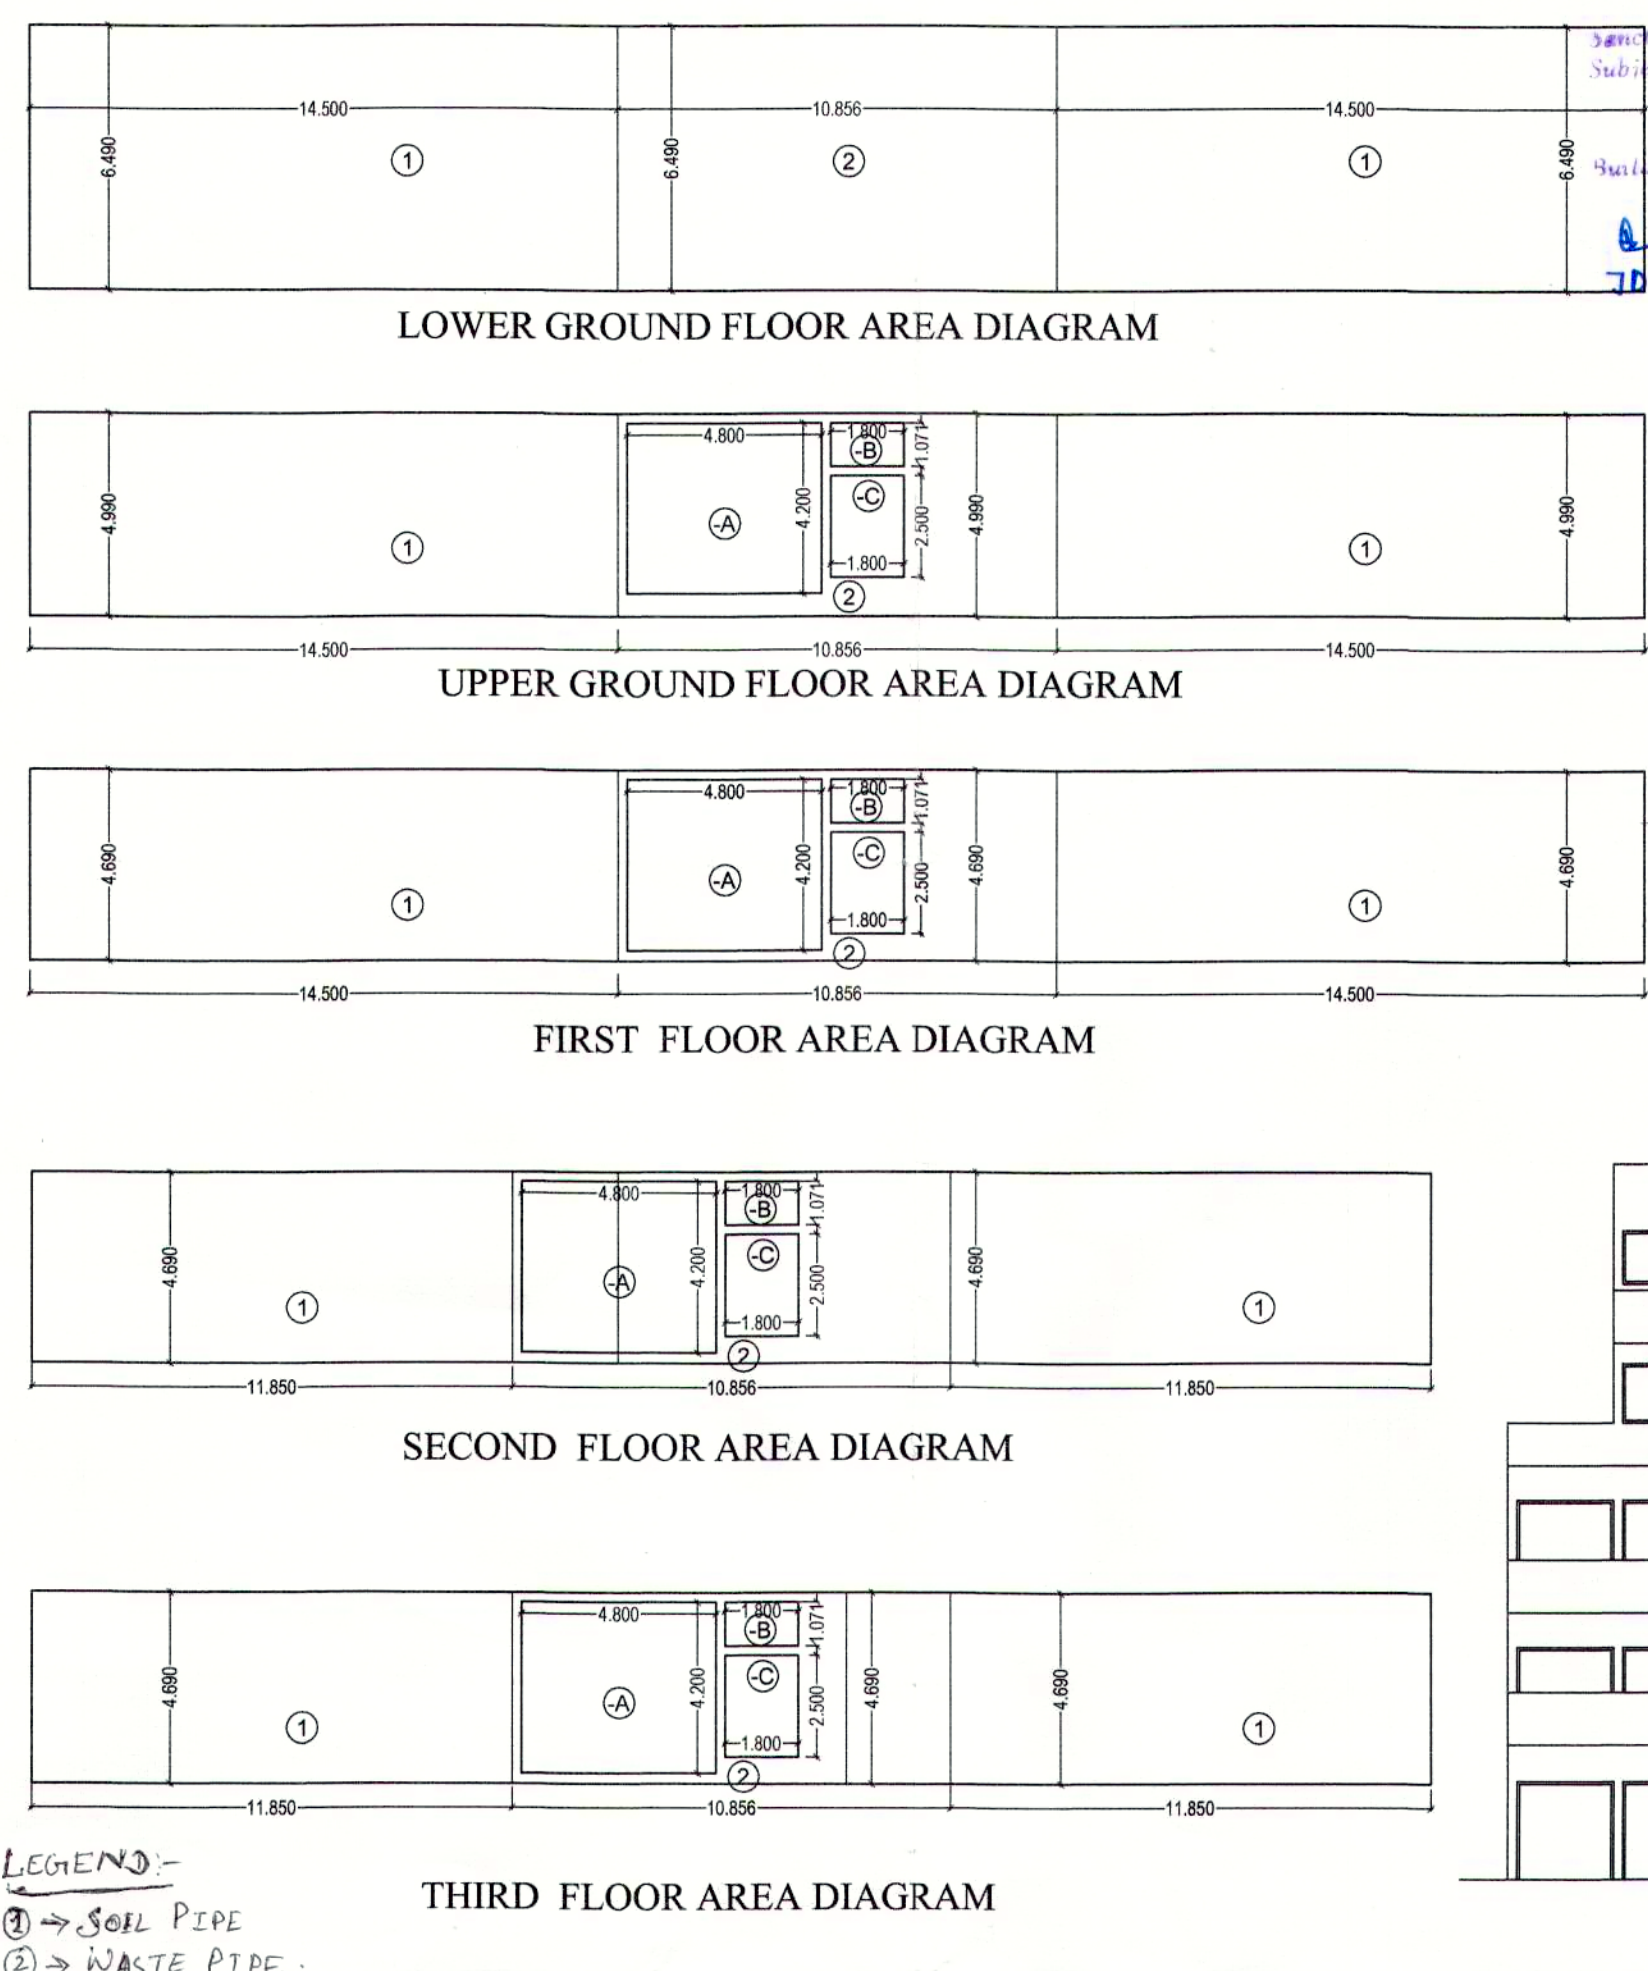


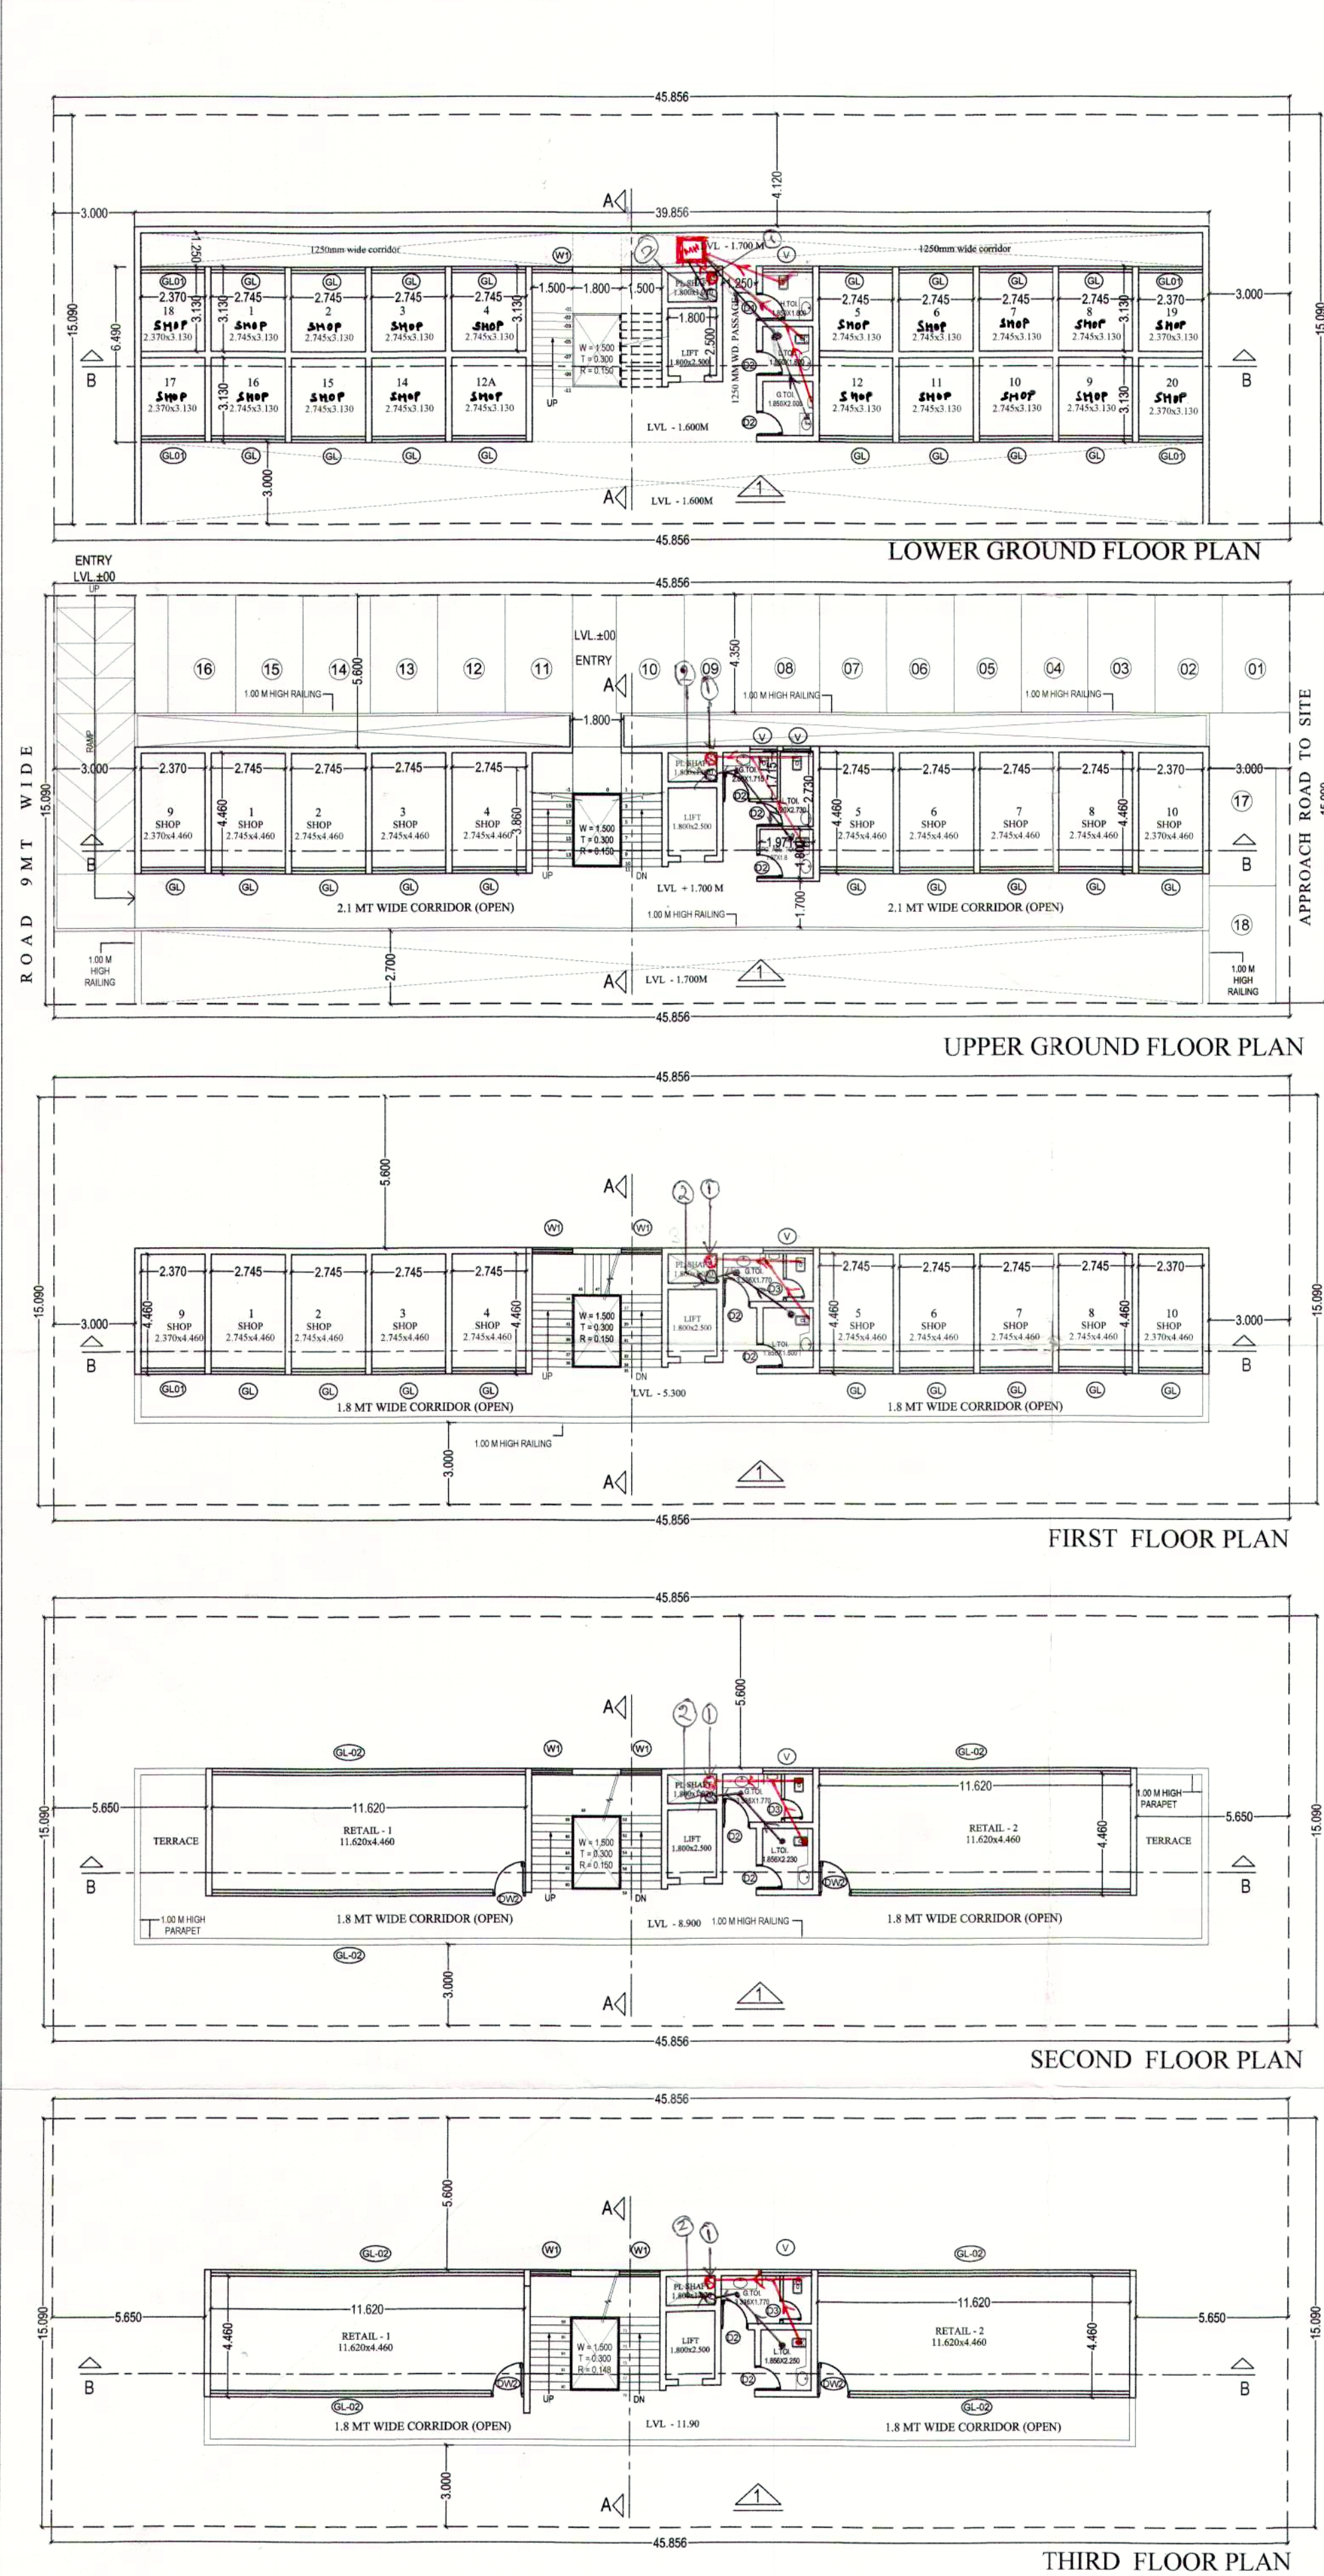

S.No.	SYMBOL	SIZE	CILL LVL	LIN. LVL
1	D1	1,000 X 2,400	-	2,400
2	D2	0,900 X 2,400	-	2,400
3	D3	0,750 X 2,400	-	2,400
4	GL	2,745 X 1,500	900	2,400
5	GL-01	2,345 X 1,500	900	2,400
6	GL-02	11,670 X 1,500	900	2,400
7	DW1	1,800 X 2,400	150/000	2,400
8	DW2	1,500 X 2,400	150/000	2,400
9	V	1,800 X 0,600	1,800	2,400

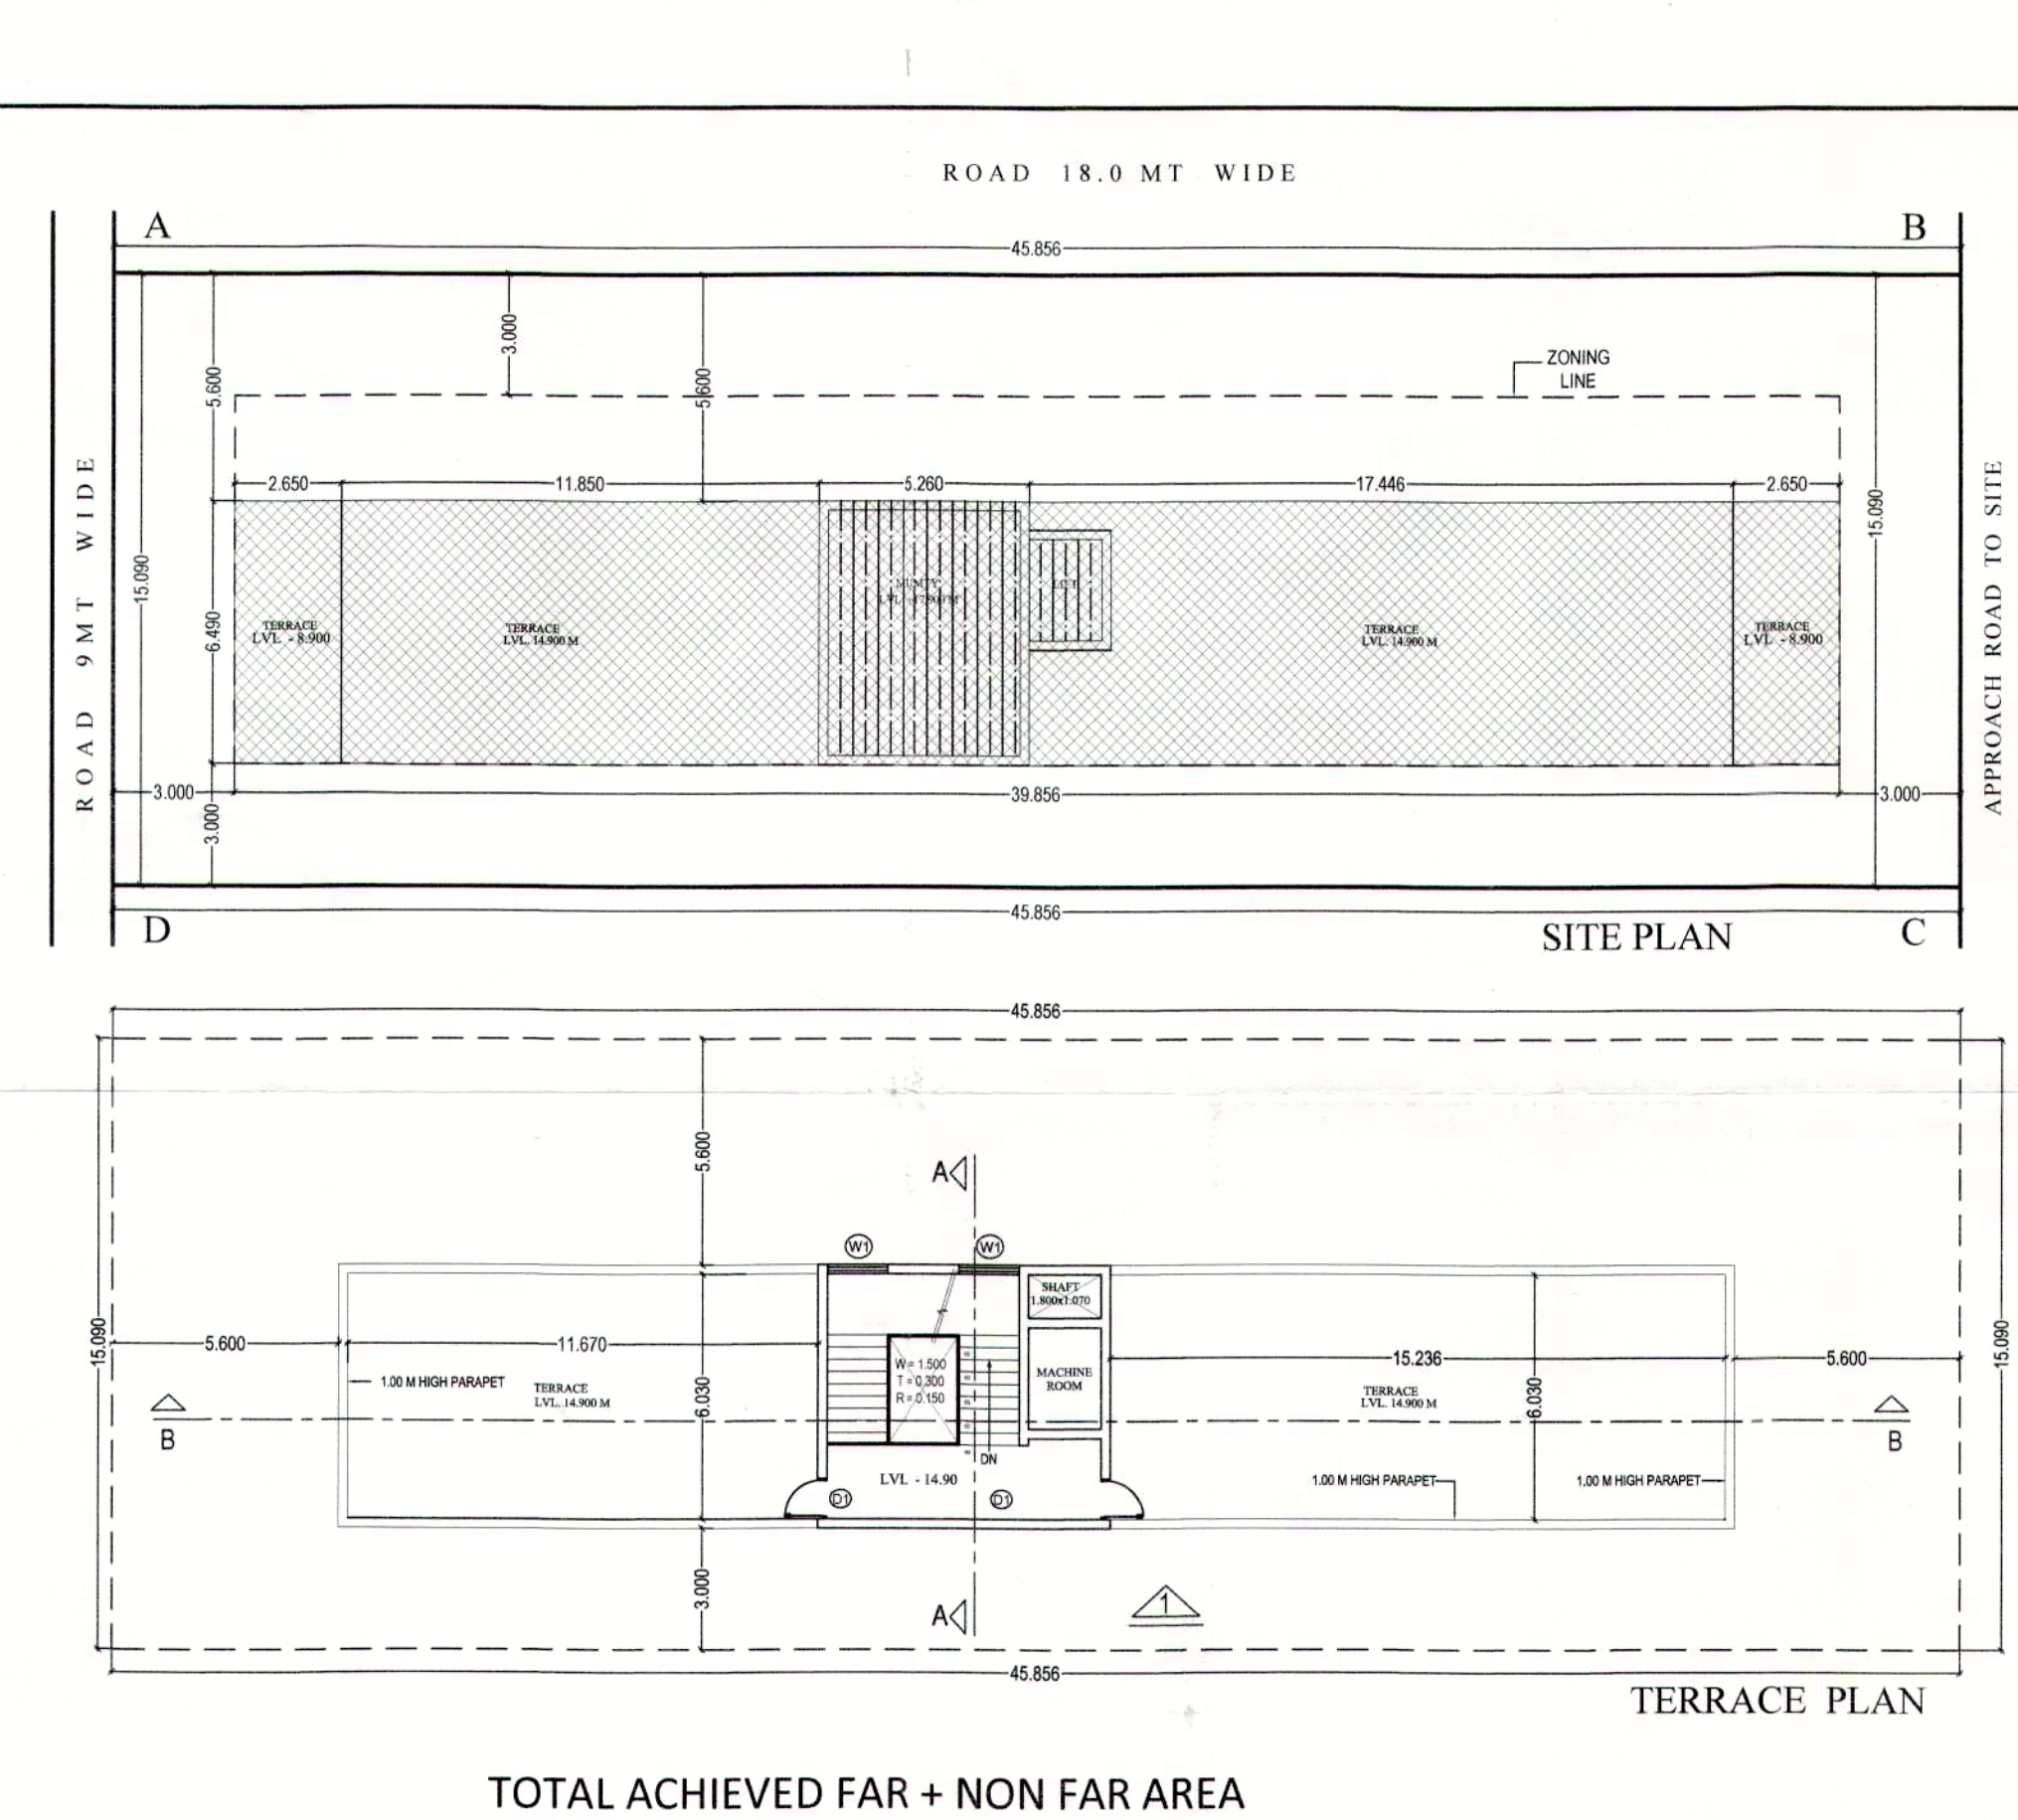

AREA CALCULATIONS				SQMT	
TOTAL PLOT AREA	=	0.170	ACRES	=	687,906
PERMISSIBLE FAR @ 1.5	=	1,031,947			
PROPOSED FAR @ 1.25	=	862,256			
PERMISSIBLE GROUND COVERAGE @ 60%	=	412,779			
PROPOSED GROUND COVERAGE @ 37.60%	=	258,606			

PARKING CALCULATION				NOS	
REQUIRED ECS @ 80 SQMT/ECS	=	FAR/40	=	17	
PROPOSED ECS	=		=	18	
TOTAL PARKING	=		=	18	

AREA OF LOWER GROUND FLOOR				SQMT	
ITEM	L	X	B	X	NO
1	14,500	X	4,900	X	2
2	10,885	X	6,400	X	1
TOTAL					198,210
DEDUCTIONS					
a	4,800	X	4,200	X	1
b	1,800	X	2,500	X	1
c	1,800	X	1,071	X	1
TOTAL					106,352
TOTAL FAR AREA					258,606









PROJECT:
Propose Building Plan of commercial Site B measuring 0.170 Acres falls in Affordable Plotted Colony (under Deen Dayal Jan Awas Yojna) over an area of 11.0625 acres (License no. 39 of 2019 dated 01.03.2019) in Sector-36, Sohna, Gurugram being developed by Signature Global Homes Pvt. Ltd.

ARCHITECTS DRG.NO.-SIG/SITE2/COMM/01B

MANISH JAIN AND ASSOCIATES
E-131, East Of Kailash, New Delhi-110055
T: 011-41404471
E: info@manishjainassociates.com

ARCHITECT'S SIGN

MANISH JAIN (ARCHITECT)
Regd. No. GA/2001/28163
E-131, East of Kailash, New Delhi-110055



TOTAL ACHIEVED FAR + NON FAR AREA
= 862.256 SQMT + 106.352 SQMT
= 968.608 SQMT.

NOTE:
1. LIFT WILL BE ON 100% POWER BACK UP
2. TOILET WILL BE MECHANICALLY VENTILATED