

NOTES-

- 1) ALL DIMENSIONS IN MILLIMETERS & LVLS IN METERS  
UNLESS OTHERWISE SPECIFIED  
2) DO NOT SCALE THE DRAWING.  
3) FOLLOW WRITTEN DIMENSIONS.  
4) THIS DRAWING IS TO BE READ IN CONJUNCTION WITH THE RELEVANT ARCHITECTURAL, STRUCTURAL SERVICES DRAWINGS.  
5) THIS DRAWING IS TO BE READ IN CONJUNCTION WITH THE EC-OR-LAR-HS-MA-400 / EC-OR-LAR-HS-MS-1000

DRG. STAGE

| DRAWING REFERENCE |                                                                                             |            | DATE |
|-------------------|---------------------------------------------------------------------------------------------|------------|------|
| REV. NO.          | DESCRIPTION                                                                                 |            |      |
| R3                | UPDATED ACC. TO GROUND FLOOR                                                                | 22.05.2020 |      |
| R2                | PLAN MODIFICATION AS SITE                                                                   | 13.06.2019 |      |
| R1                | EDGE REDUCED, SECTION LINES MODIFIED AND ADDED AS PER GENERAL REVISION AS PER DESIGN CHANGE | 17.04.2019 |      |

LEGEND :

- GRASS CELL  
PLANTATION  
LVL.  
LEVEL  
FINL. FINISH FLOOR LEVEL  
TOW. TOP OF WALL  
TOK. TOP OF KERB  
TOR. TOP OF RAILING  
TOG. TOP OF GREEN (FINISH SOIL LEVEL)  
SITE BOUNDARY  
BASEMENT LINE  
PROJECTION UPPER GROUND  
PROJECTION FIRST FLOOR  
PROJECTION SECOND FLOOR

OWNER:  
**MGF EMAAR**  
SIKANDERPUR CHOWK, SECTOR 28, GURGAON  
+911244793452  
OPERATOR :

DESIGN CONSULTANT :  
**R204 DESIGN**  
923 EAST 3RD STREET, SUITE 100,  
LOS ANGELES CA 90013-USA  
PROJECT CONSULTANT:  
**RSUA+R204 ARCHITECTS**  
SUITE B6, W-43 GREATER KAILASH 2,  
NEW DELHI 110048  
LANSONING ARCHITECT:

STRUCTURAL ENGINEER :

MEP ENGINEER :

FACILITY CONSULTANT:

INTERIOR DESIGNER:

LANDSCAPE CONSULTANT:  
**ORACLES**  
G98, Kalkaji, New Delhi -110019  
011-26481630


PROJECT TITLE-  
**EMAAR COLONNADE**  
SECTOR 66, GURGAON

DRAWING TITLE-


STREET LIGHT & PARKING LAYOUT

DRG.NO.

EC-OR-LAR-HS-LA-100

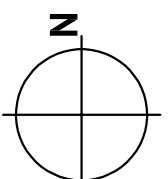

| SCALE    | ISSUE DATE | REV.NO.     |
|----------|------------|-------------|
| AS SHOWN | 22-05-2020 | R3          |
| DRAWN BY | CHECKED BY | APPROVED BY |
| SC       | H S        | S M         |

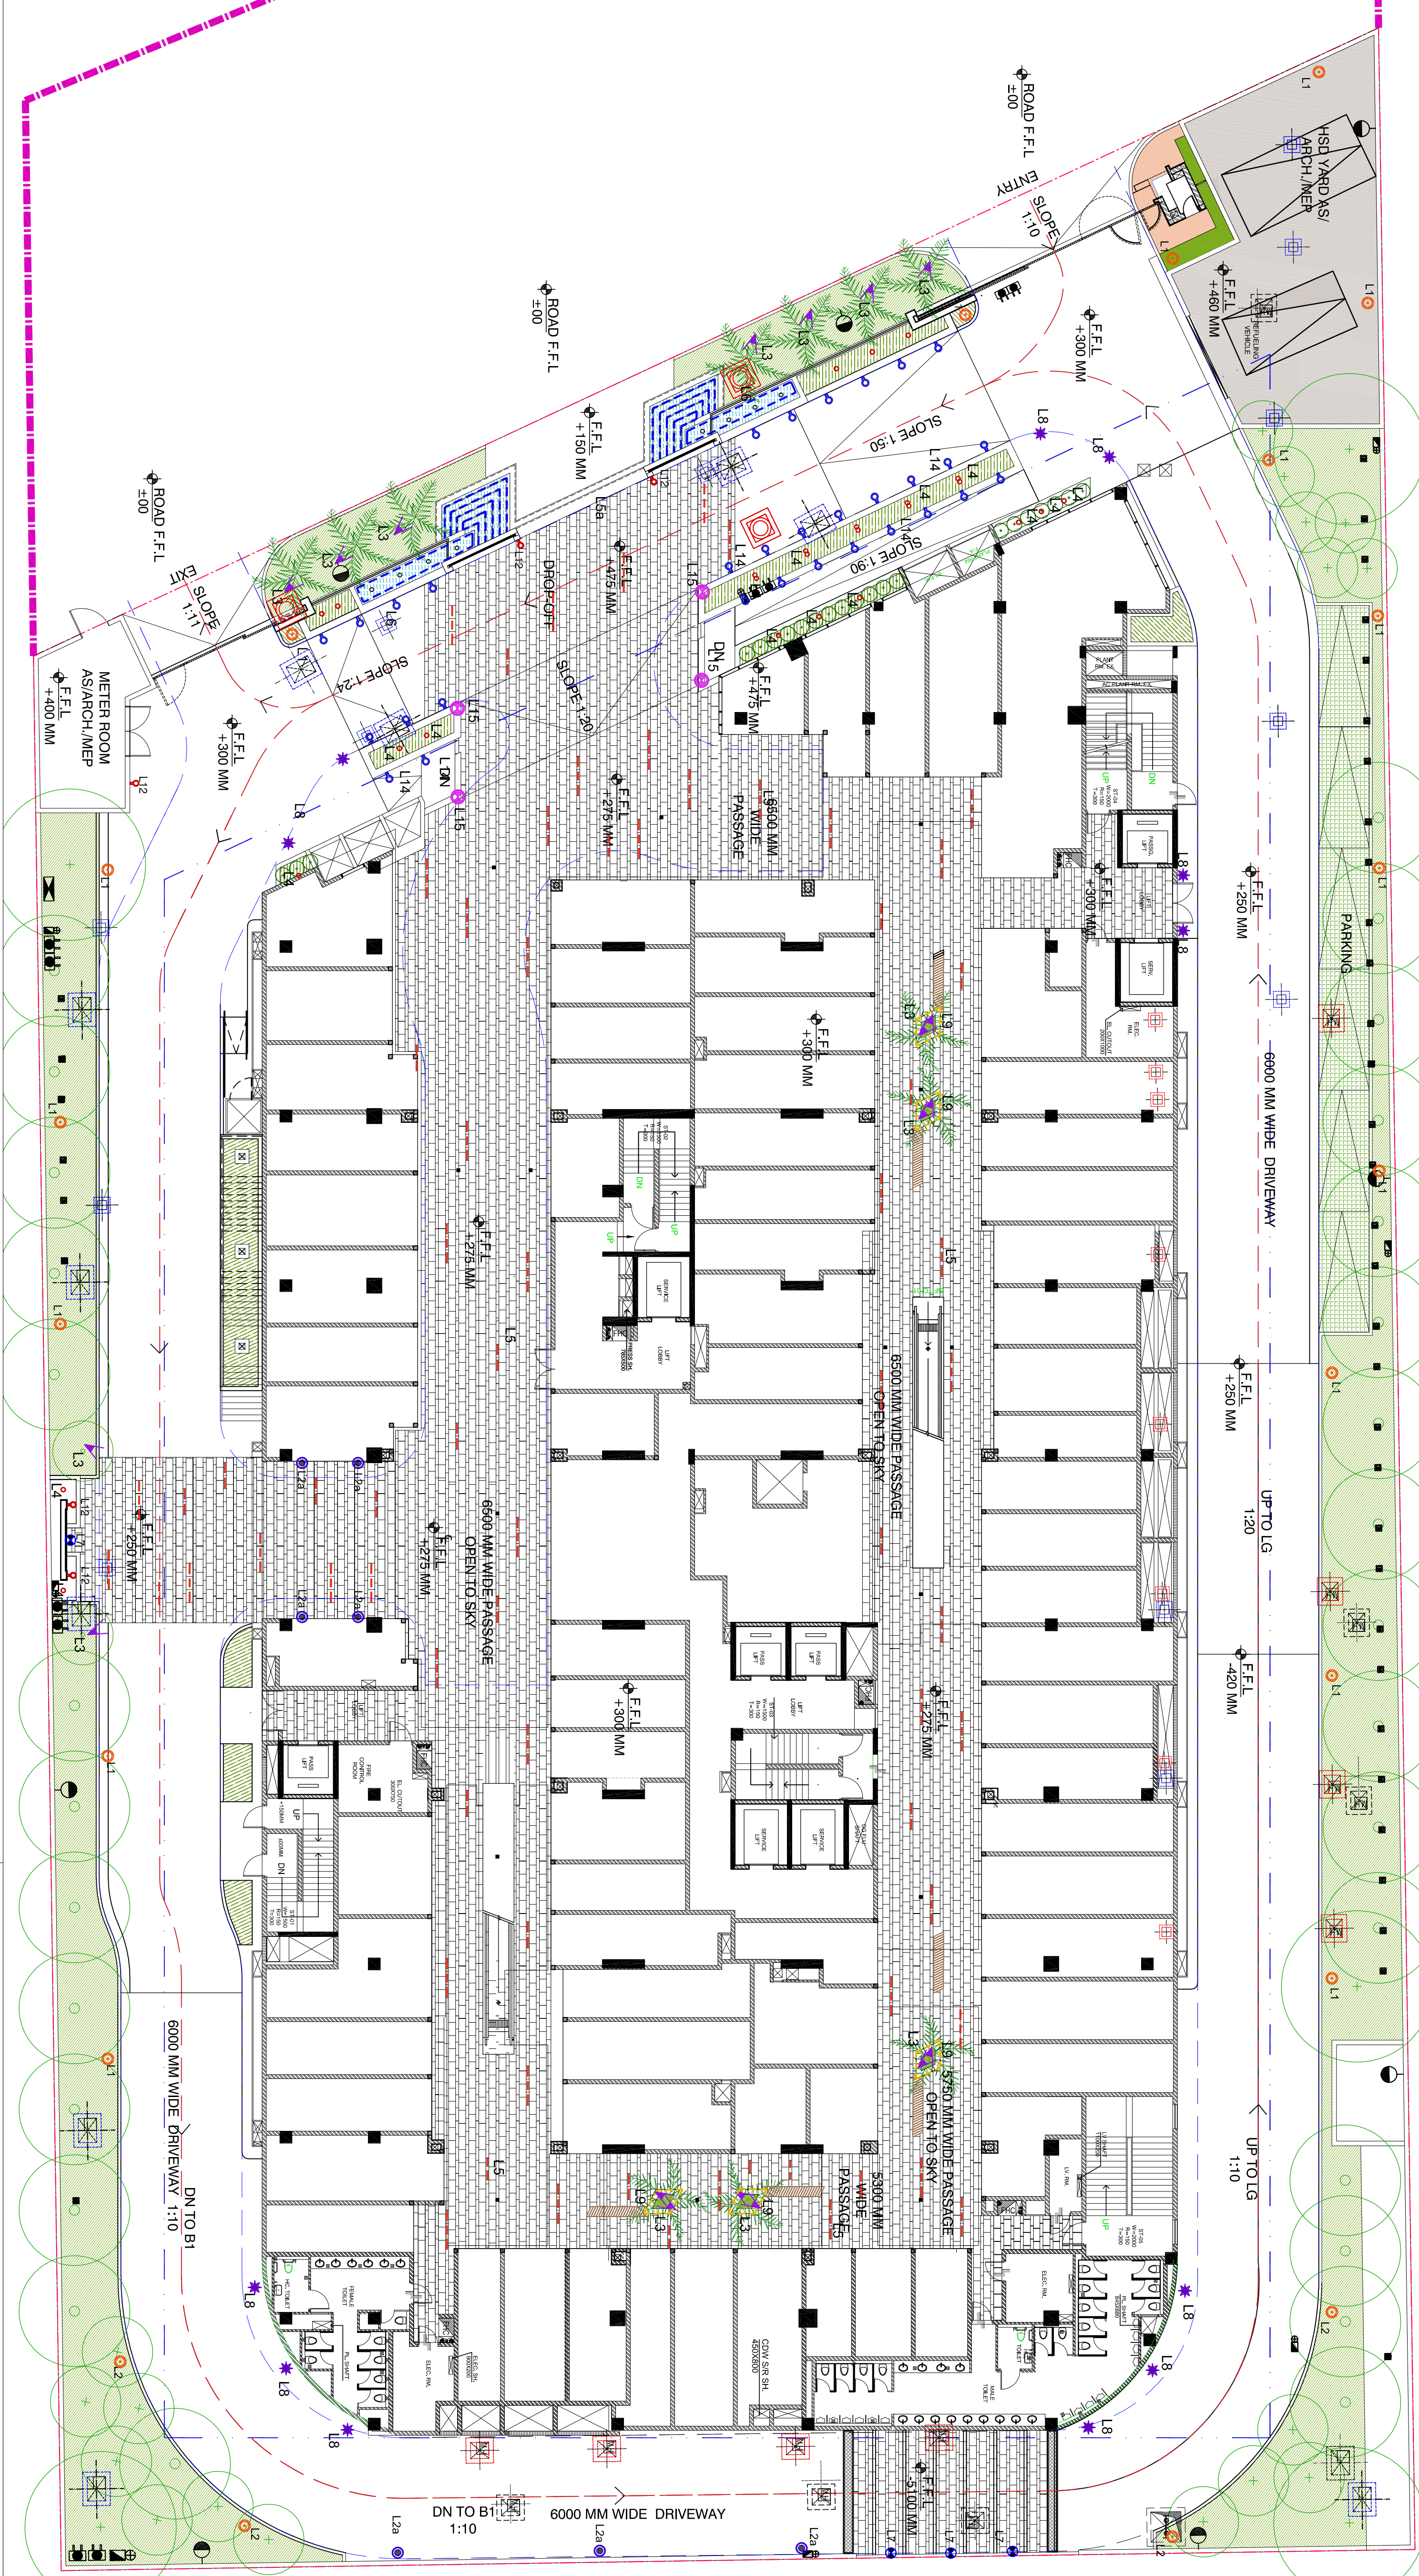

| S. No. | CODE/ITEM | DESCRIPTION                                            | OUTLINE DESCRIPTION        |
|--------|-----------|--------------------------------------------------------|----------------------------|
| 1.     | L1        | POLE LIGHT (7 M.H.T.) @ APPROX 15M C.C                 | WATTAGE- 80W<br>IP- 65     |
| 2.     | L2        | POST TOP LIGHT (4 M.H.T.) @ APPROX 9M C.C              | WATTAGE- 25W<br>IP- 65     |
| 3.     | L2a       | BRACKET MOUNTED LIGHT (FIXTURE SAME AS POST TOP LIGHT) | WATTAGE- 25W<br>IP- 65     |
| 4.     | L3        | TREE UPLIGHTER                                         | WATTAGE- 10W<br>IP- 65     |
| 5.     | L4        | SHRUB UPLIGHTER                                        | WATTAGE- 3W<br>IP- 65      |
| 6.     | L5        | LED STRIP LIGHT (WALL OVERDRIVE OVER FLOOR RECESSED)   | WATTAGE- 9.6 WMM<br>IP- 67 |
| 7.     | L5a       | LED STRIP LIGHT ( CONCEALED STRIP LIGHT)               | WATTAGE- 9.6WMM<br>IP- 67  |
| 8.     | L6        | LED STRIP UNDERWATER LIGHT ( FLOOR / WALL RECESSED)    | WATTAGE- 17 WMM<br>IP- 68  |
| 9.     | L7        | FLOOR RECESSED (FEATURE UPLIGHTER)                     | WATTAGE- 40 W<br>IP- 67    |
| 10.    | L8        | DRIVE OVER LIGHTS / FLOOR RECESSED                     | WATTAGE- 3W<br>IP- 67      |
| 11.    | L9        | LED STRIP LIGHT (WALL RECESSED)                        | WATTAGE- 9.6WMM<br>IP- 67  |
| 12.    | L12       | BRACKET LIGHT                                          | WATTAGE- 20W<br>IP- 65     |
| 13.    | L14       | RECESSED FOOTLIGHTS                                    |                            |
| 14.    | L16       | DECORATIVE COLUMN LIGHTS                               |                            |