


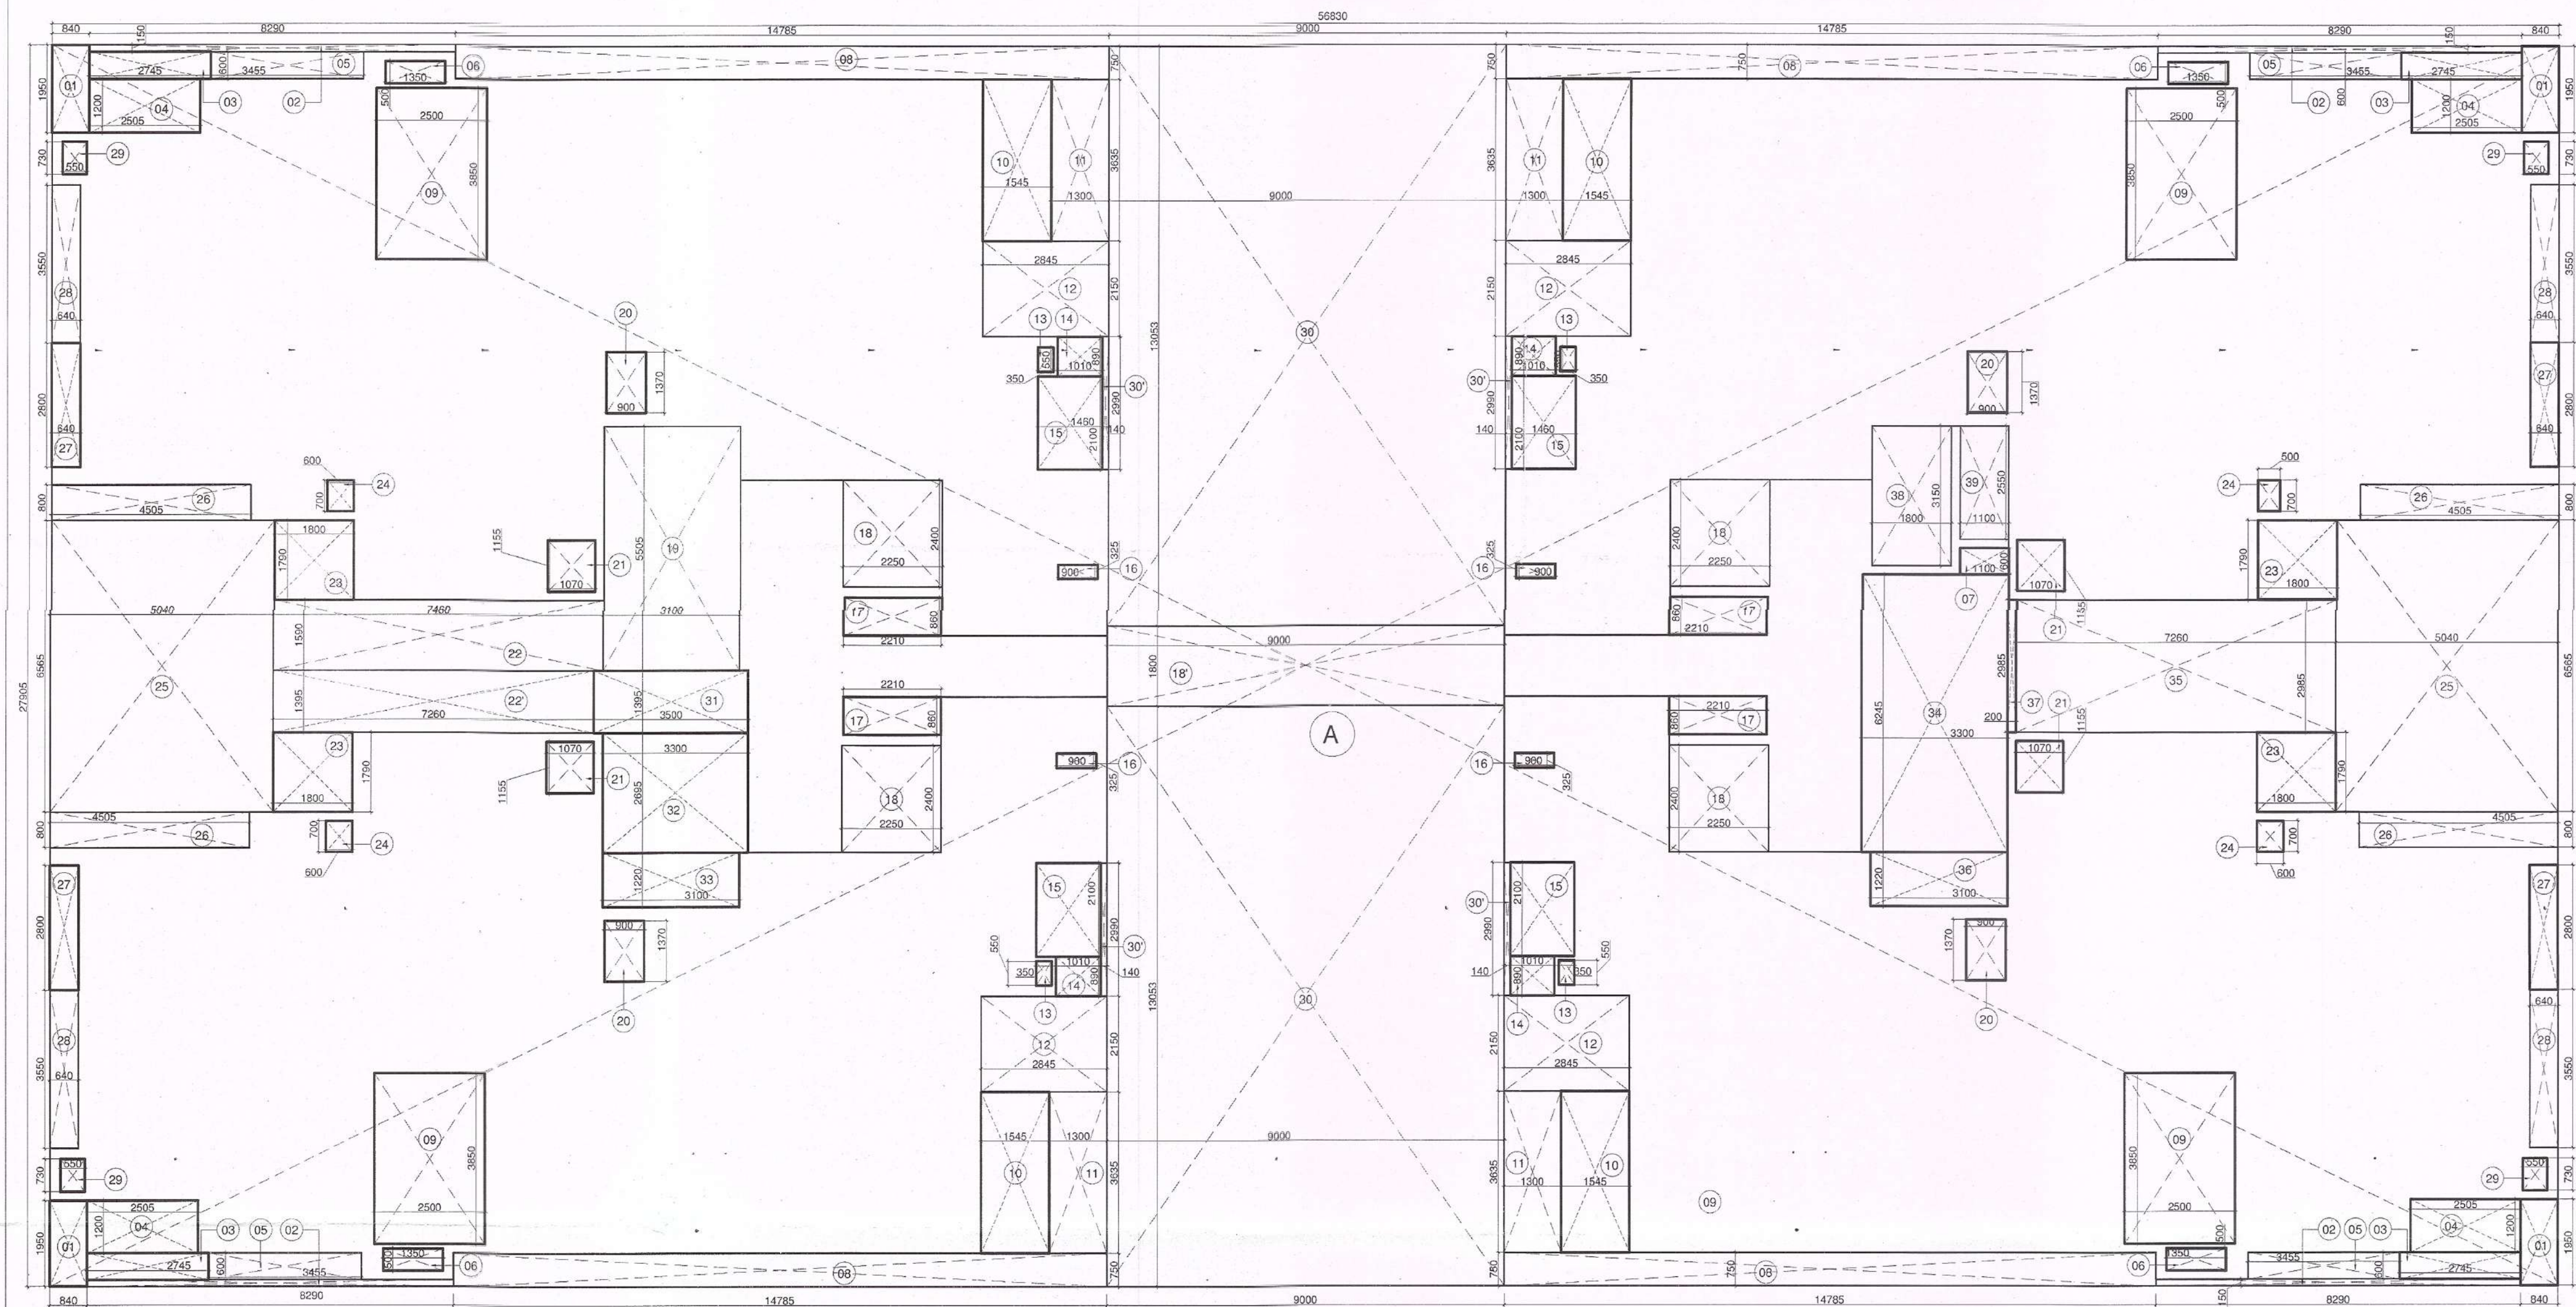

1 Tower - A - 27th Floor (Penthouse Level-1) Area Diagram
Scale: 1:100

TOWER A 27th FLOOR (PENTHOUSE LEVEL-1) FAR AREA CALCULATION					
TYPE	QUANTITY	SHAPE	FORMULA	DETAIL	CALCULATION EACH AREA IN SQ.M
OUTLINE AREA					
A	1	RECTANGLE	L x B	56.830	27.905
TOTAL OUTLINE AREA					1585.841
NON FAR AREA					
1	4	RECTANGLE	L x B	1.950	0.840
3	4	RECTANGLE	L x B	2.745	0.600
4	4	RECTANGLE	L x B	2.505	1.200
6	4	RECTANGLE	L x B	1.350	0.500
7	1	RECTANGLE	L x B	1.100	0.600
9	4	RECTANGLE	L x B	3.850	2.500
10	4	RECTANGLE	L x B	3.635	1.545
13	4	RECTANGLE	L x B	0.550	0.350
14	4	RECTANGLE	L x B	1.010	0.890
15	4	RECTANGLE	L x B	2.190	1.460
16	4	RECTANGLE	L x B	0.900	0.325
17	4	RECTANGLE	L x B	2.210	0.860
20	4	RECTANGLE	L x B	1.370	0.900
21	4	RECTANGLE	L x B	1.155	1.070
23	4	RECTANGLE	L x B	1.800	1.790
24	4	RECTANGLE	L x B	0.700	0.600
27	4	RECTANGLE	L x B	2.800	0.640
29	4	RECTANGLE	L x B	0.730	0.550
31	1	RECTANGLE	L x B	3.500	1.395
32	1	RECTANGLE	L x B	3.300	2.695
33	1	RECTANGLE	L x B	3.100	1.220
34	1	RECTANGLE	L x B	6.245	3.300
36	1	RECTANGLE	L x B	3.100	1.220
37	1	RECTANGLE	L x B	2.985	0.200
TOTAL NON FAR AREA					190.653

CUTOUT'S AREA (NON FAR)					
2	4	RECTANGLE	L x B	8.290	0.150
5	4	RECTANGLE	L x B	3.455	0.600
8	4	RECTANGLE	L x B	14.785	0.750
11	4	RECTANGLE	L x B	3.635	1.300
12	4	RECTANGLE	L x B	2.845	2.150
18	4	RECTANGLE	L x B	2.400	2.250
18	1	RECTANGLE	L x B	9.000	1.800
19	1	RECTANGLE	L x B	5.505	3.100
22	1	RECTANGLE	L x B	7.460	1.590
22	1	RECTANGLE	L x B	7.260	1.395
25	2	RECTANGLE	L x B	6.565	5.040
26	4	RECTANGLE	L x B	4.505	0.800
28	4	RECTANGLE	L x B	3.550	0.640
30	2	RECTANGLE	L x B	13.053	9.000
30	4	RECTANGLE	L x B	2.990	0.140
35	1	RECTANGLE	L x B	7.250	2.985
38	1	RECTANGLE	L x B	3.150	1.800
39	1	RECTANGLE	L x B	2.550	1.100
TOTAL CUTOUT'S AREA					534.298
TOTAL BUILT UP AREA = TOTAL OUTLINE AREA - TOTAL CUTOUT'S AREA					1395.188
FAR AREA = TOTAL OUTLINE AREA - (TOTAL NON FAR AREA + TOTAL CUTOUT'S AREA)					860.890

Sign & Stamp

S.P. Member Secretary B.P.C.
 S.P. Chairman B.P.C.
 J.D. Member B.P.C.
 A.P. Member B.P.C.

Deputy Director
 O/o. Directorate of Town and Country Planning
 Haryana, Chandigarh

KEY PLAN

This is a "PROVISIONAL APPROVED BUILDING PLAN"
 only for purpose of levelling
 protection from the general public
 Architect (H.O.)
 Directorate of Town and Country Planning,
 Haryana, Chandigarh

PROJECT NAME & ADDRESS

APPROVAL OF REVISED BUILDING PLANS OF RESIDENTIAL GROUP
 HOUSING COLONY UNDER TRANSIT ORIENTED DEVELOPMENT
 (TOD) POLICY FOR MIX LAND USE COLONY
 (70% RESIDENTIAL + 30% COMMERCIAL) MEASURING 4.85 ACRES
 (LICENSE No. 110 OF 2013 DATED 27.12.2013) IN SECTOR - 28,
 GURUGRAM MANESAR URBAN COMPLEX BEING DEVELOPED BY
 SILVERGLADES INFRASTRUCTURE PVT. LTD.

CLIENT NAME & ADDRESS

GROUP SILVERGLADES
 5th FLOOR, TIME SQUARE BUILDING, 9 BLOCK,
 SUSHANT LOK, PHASE-1, GURUGRAM - 122002,
 HARYANA, INDIA

ARCHITECT'S SIGN & STAMP

CLIENT'S SIGN & STAMP

ANAND SHARMA
 B. Arch (Hons), M.C.A.
 CA/95/12345, N/A/A-12798

DRAWING TITLE

Tower - A - 27th Floor (Penthouse
 Level-1) Area Diagram

SCALE

1:100 ON A1

DATE

27-12-2019

DRAWING NO.

012

NORTH