


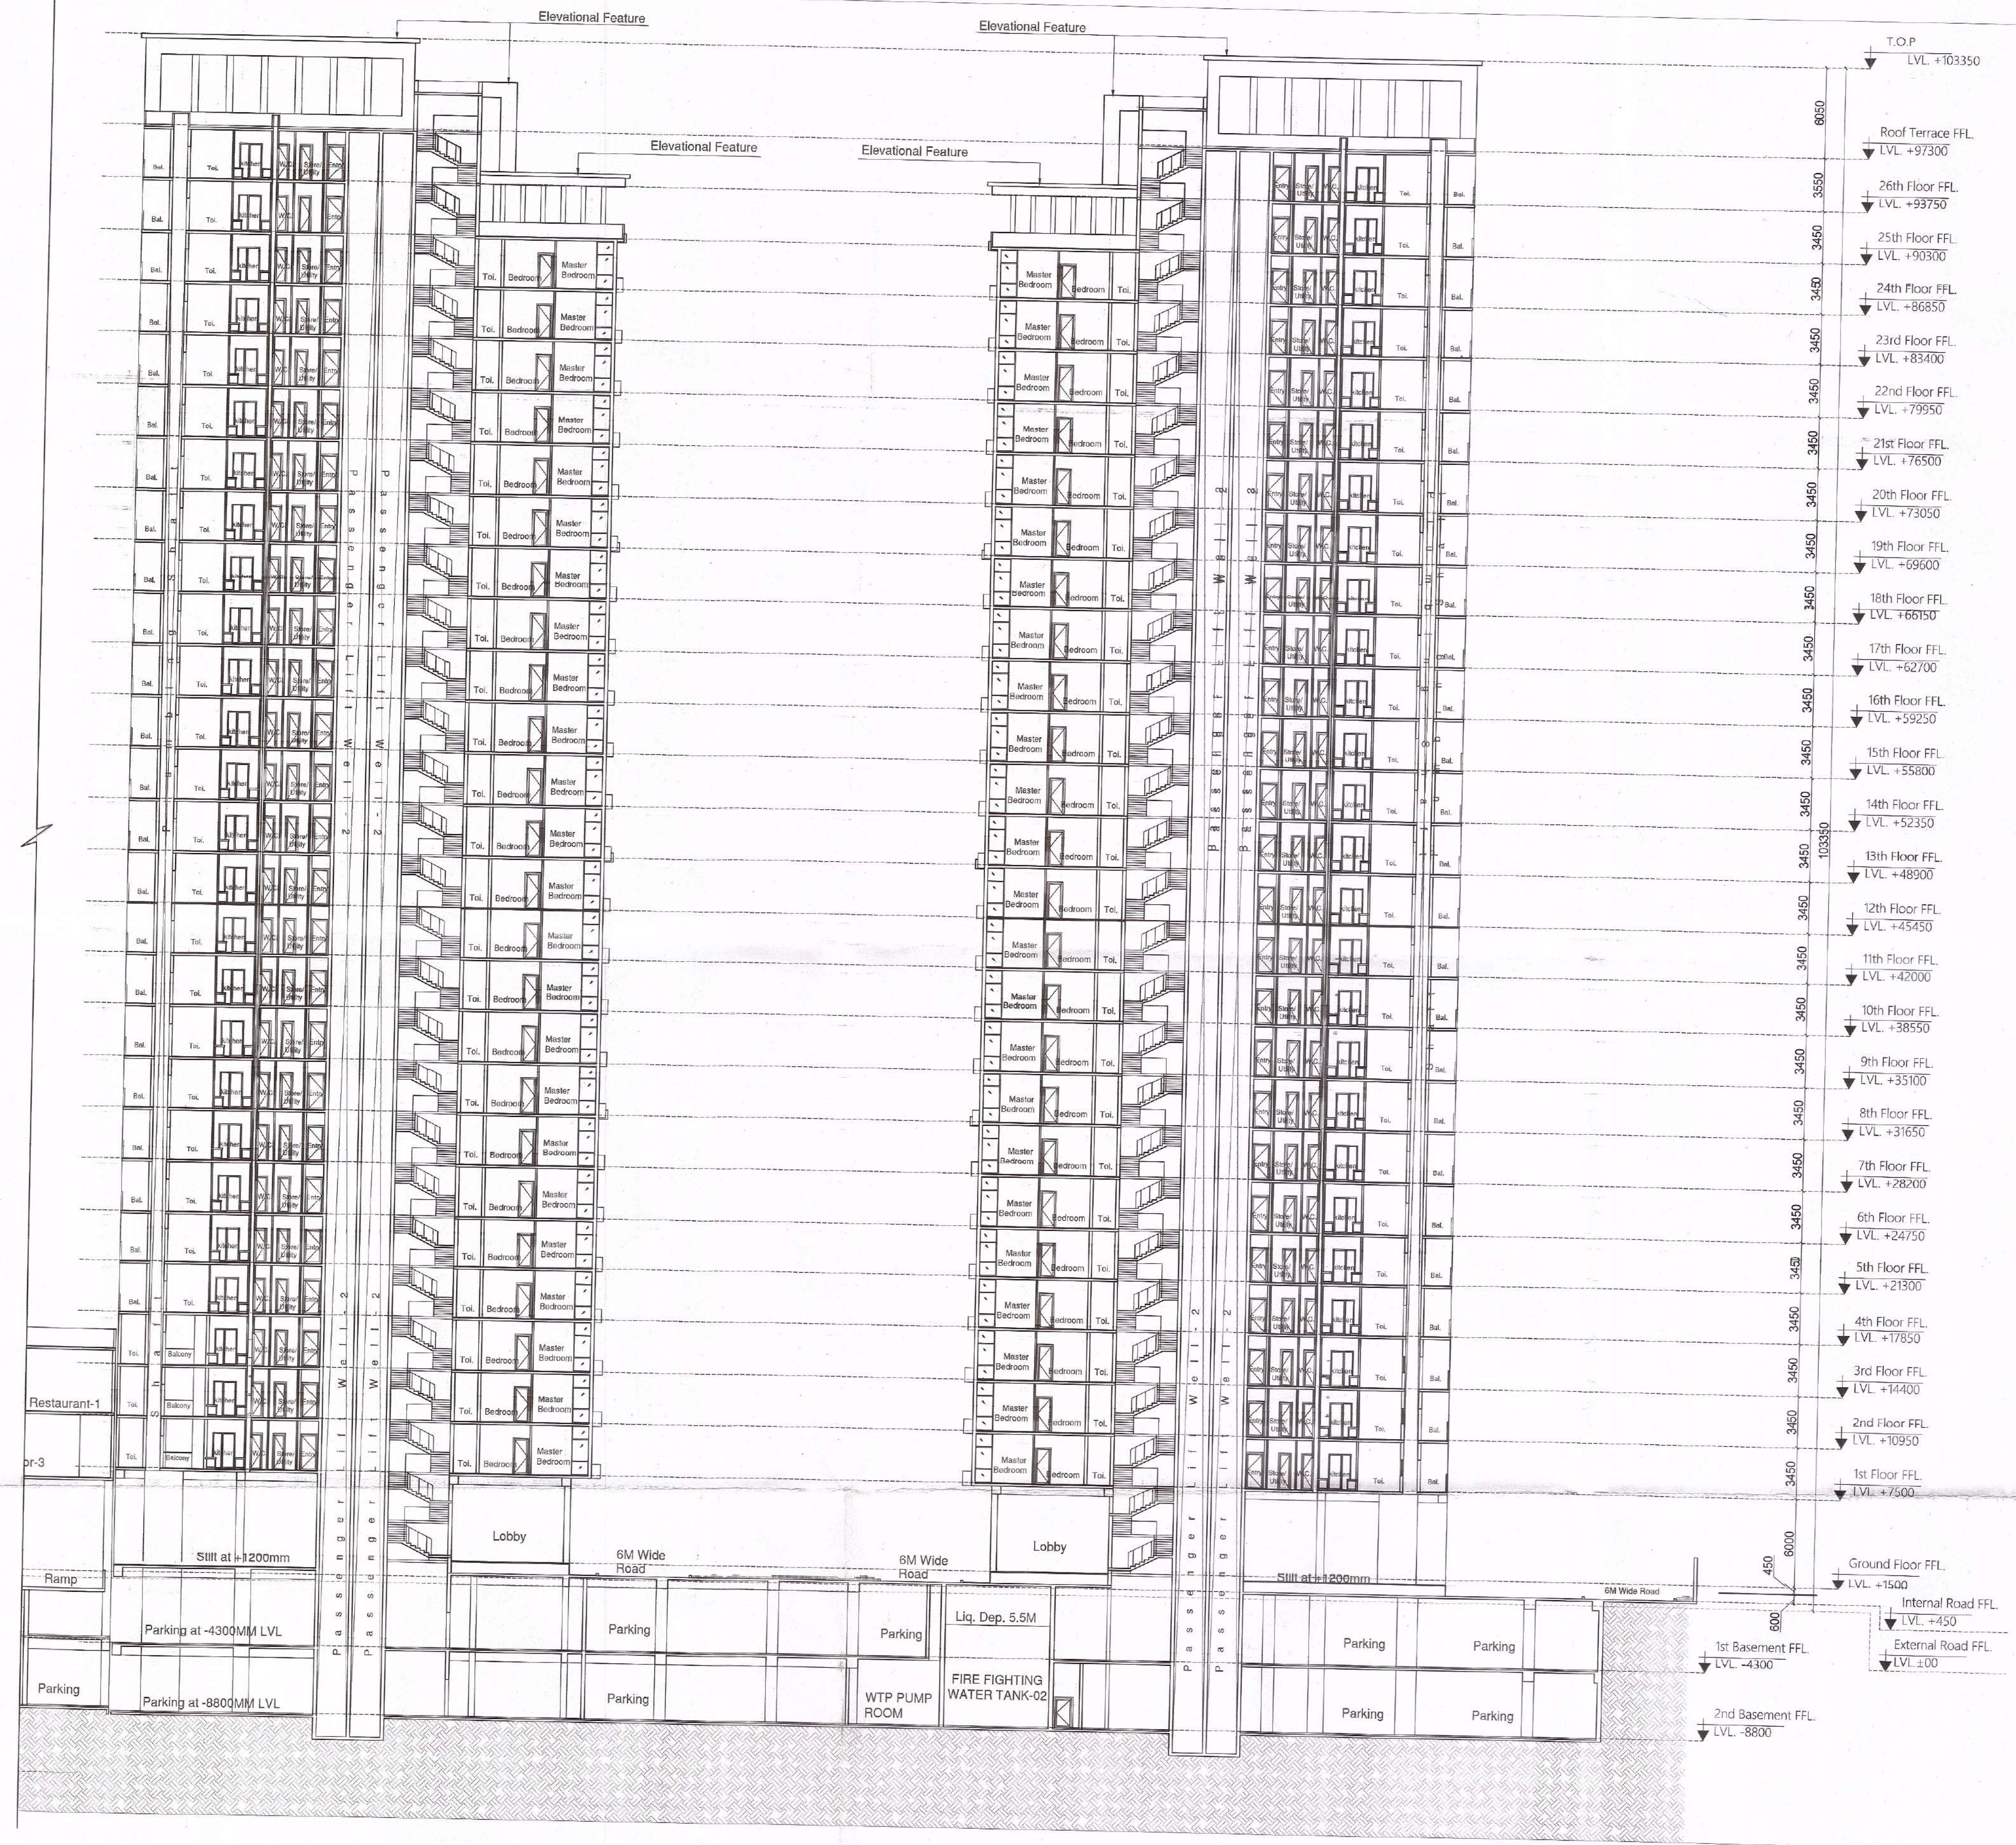

1 Tower B & C Section
Scale: 1:250

Sign & Stamp

Member Secretary Member Chairman
B.P.C. B.P.C. B.P.C.

ATP

Deputy Director (T)
O/o Directorate Fire Service
Member B.P.C.

KEY PLAN

This is a "PROVISIONAL APPROVED BUILDING PLAN"
only for purpose of inviting
objection from the general public

Architect (H.Q.)
Directorate of Town and Country Planning,
Haryana, Chandigarh

PROJECT NAME & ADDRESS

APPROVAL OF REVISED BUILDING PLANS OF RESIDENTIAL GROUP
HOUSING COLONY UNDER TRANSIT ORIENTED DEVELOPMENT
(TOD) POLICY FOR MIX LAND USE COLONY
(70% RESIDENTIAL+30% COMMERCIAL) MEASURING 4.85 ACRES
(LICENSE No: 110 OF 2013 DATED 27.12.2013) IN SECTOR - 28,
GURUGRAM MANESAR URBAN COMPLEX BEING DEVELOPED BY
SILVERGLADES INFRASTRUCTURE PVT. LTD.

CLIENT NAME & ADDRESS

GROUP SILVERGLADES
5th FLOOR, TIME SQUARE BUILDING, B-BLOCK,
SUSHANT LOK, PHASE-1, GURUGRAM - 122002,
HARYANA, INDIA

ARCHITECT'S SIGN & STAMP

CLIENT'S SIGN & STAMP

ANAND SHARMA
Arch (Hons), M.C.A.
Reg. No. ANWA-12755

Architect's Stamp

DRAWING TITLE

Tower B & C Section

SCALE

1:250 ON A1

DATE

01-12-2019

DRAWING NO.

033

NORTH