


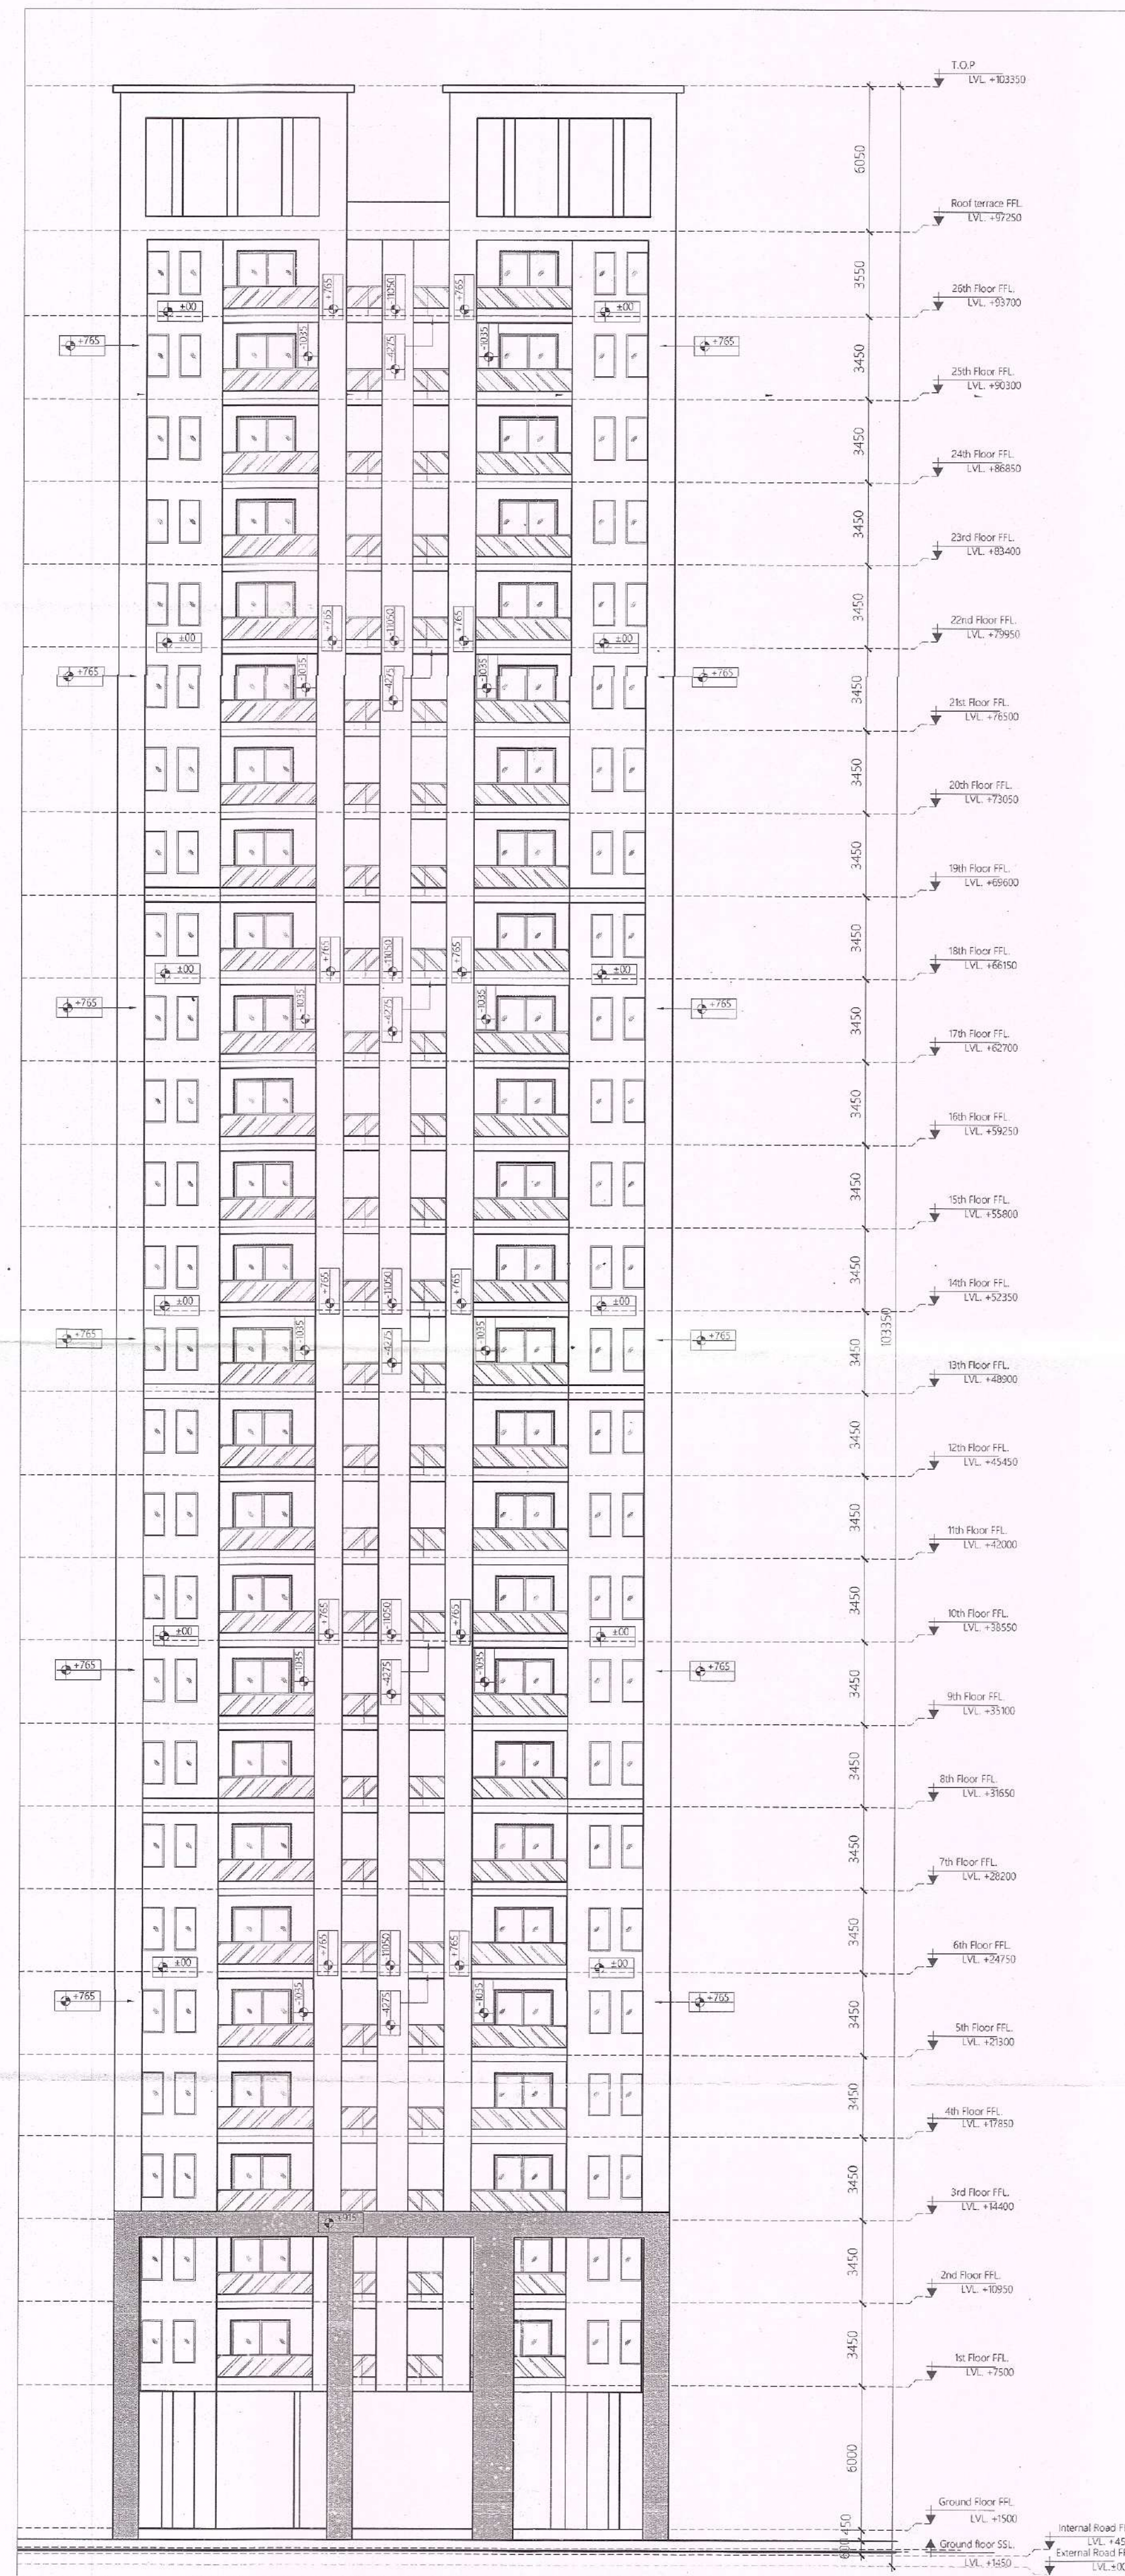


1 Tower B & C Side Elevation
Scale: 1:200

Sign & Stamp

ARCHITECT (H.Q.) S.T.P. (G) C.T.P. (H.C.)
Member Secretary Member Chairman
B.P.C. B.P.C. B.P.C.
JD RAJ ATP

Deputy Director (T)
O/o Directorate Fire Service
Member B.P.C.

KEY PLAN

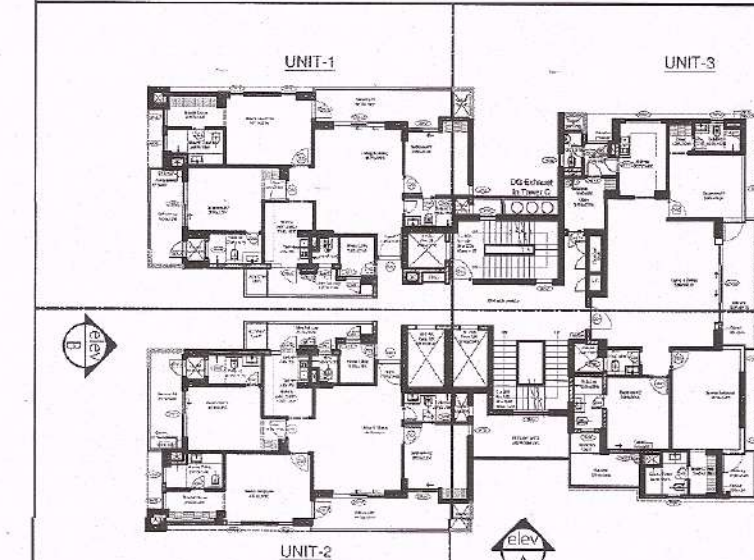

This is a PROVISIONAL APPROVED BUILDING PLAN
only for purpose of inviting
objection from the general public

Architect (H.Q.)
Directorate of Town and Country Planning,
Haryana, Chandigarh

PROJECT NAME & ADDRESS

APPROVAL OF REVISED BUILDING PLANS OF RESIDENTIAL GROUP
HOUSING COLONY UNDER TRANSIT ORIENTED DEVELOPMENT
(TOD) POLICY FOR MIX LAND USE COLONY
(70% RESIDENTIAL+30%COMMERCIAL) MEASURING 4.85 ACRES
(LICENSE No. 11C OF 2013 DATED 27.12.2013) IN SECTOR - 28,
GURUGRAM MANESAR URBAN COMPLEX BEING DEVELOPED BY
SILVERGLADES INFRASTRUCTURE Pvt. Ltd.

CLIENT NAME & ADDRESS

GROUP SILVERGLADES
5th FLOOR, TIME SQUARE BUILDING, B-BLOCK,
SUSHANT LOK, PHASE-1, GURUGRAM - 122002,
HARYANA, INDIA

ARCHITECT'S SIGN & STAMP

ANAND SHARMA
B.Arch (Hons), M.C.A.
CA/CE-11879, AIA/IA-12798
New Delhi

DRAWING TITLE

TOWER B & C
SIDE ELEVATION

SCALE

1:200 ON A1
DATE
07-12-2019

DRAWING NO.

032

NORTH