


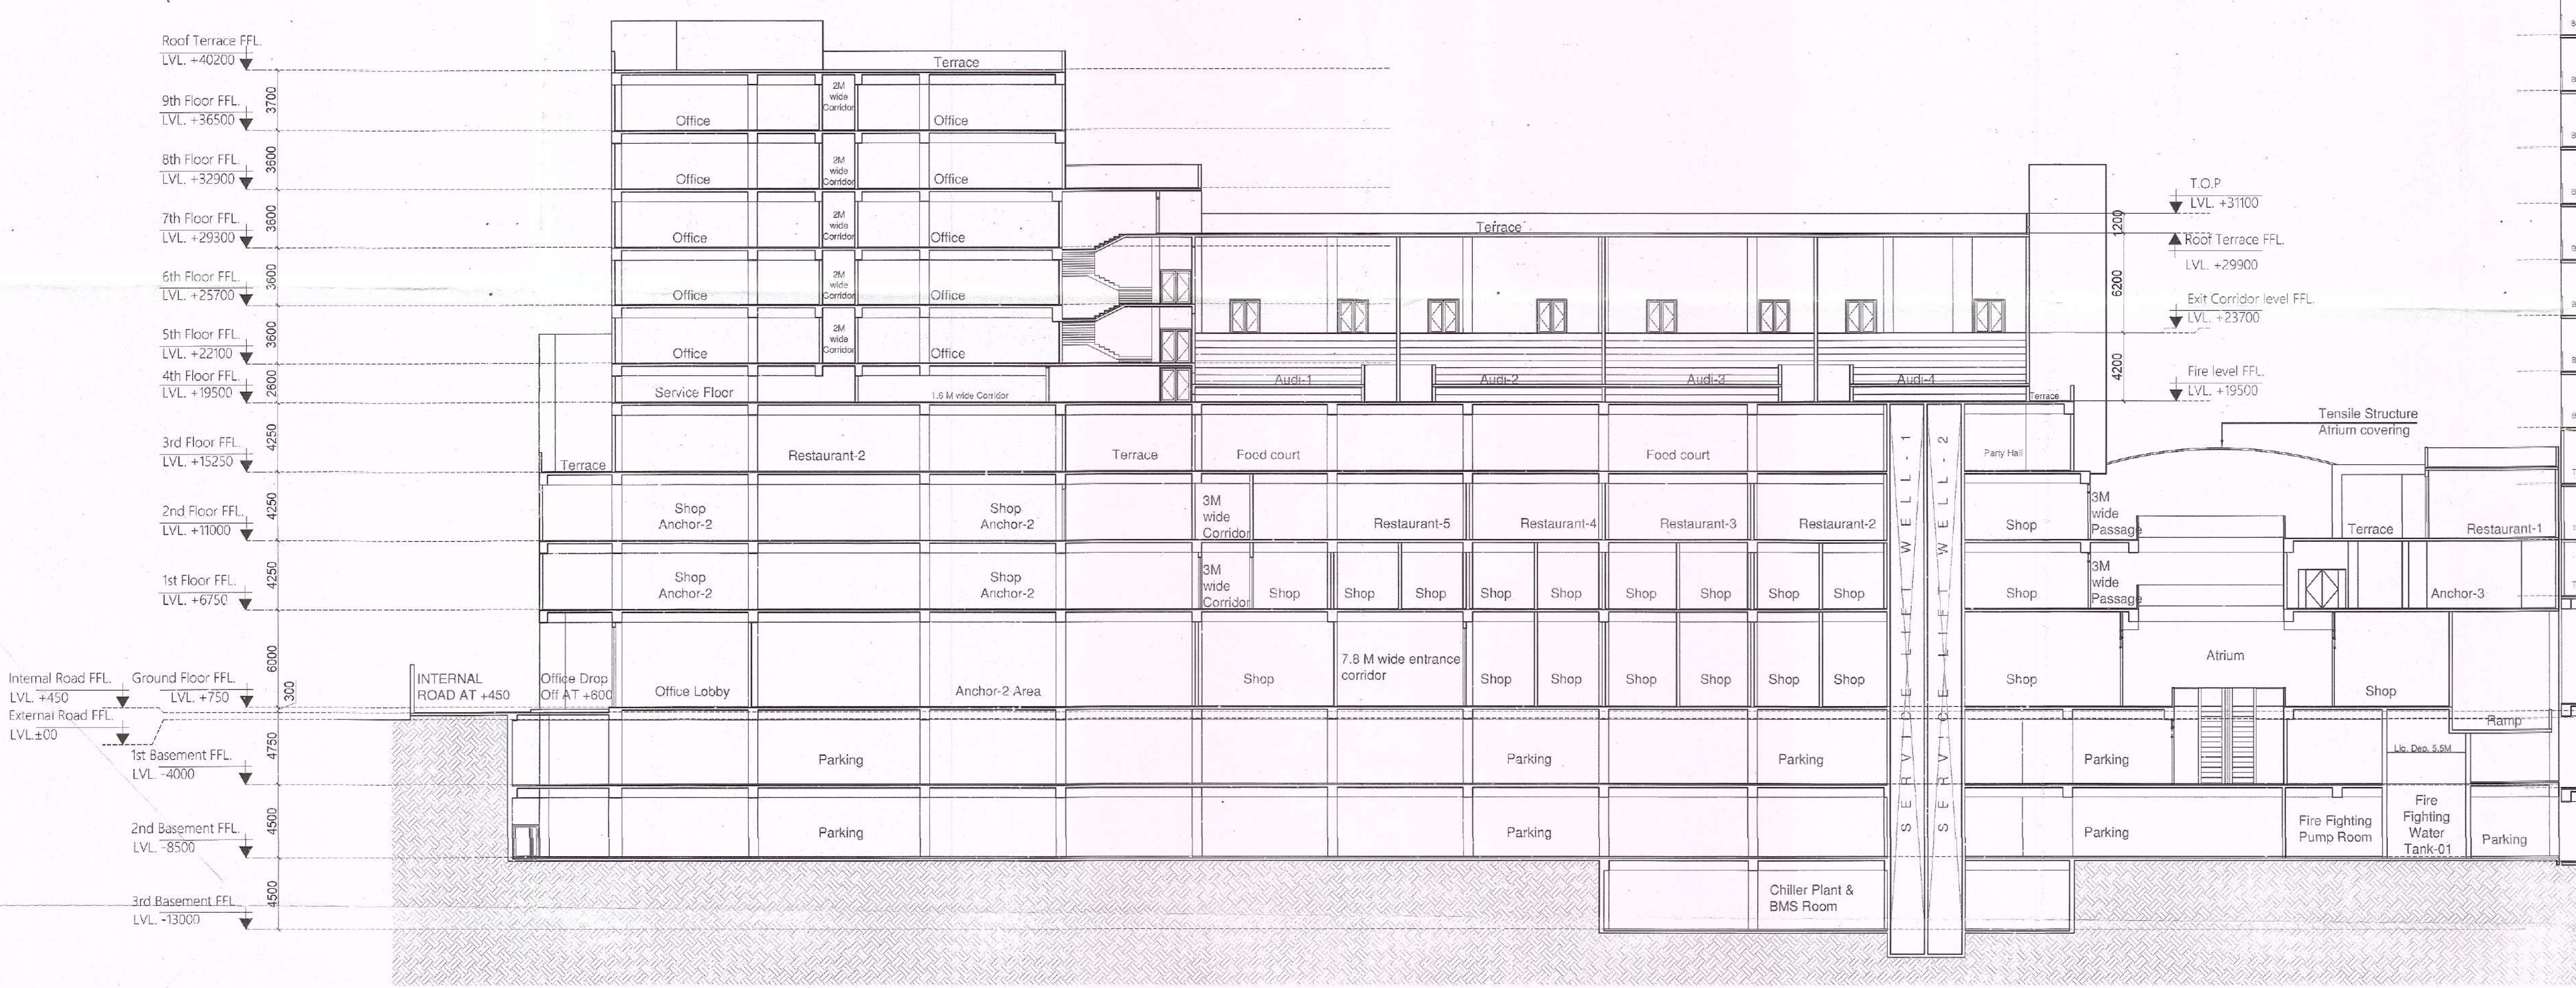

1 Tower C (Commercial Block) Section
Scale: 1:250

Sign & Stamp

Architect (H.O.) S.T.P. Member Secretary B.P.C. S.T.P. Member B.P.C. S.T.P. Chairman B.P.C.

JD PK ATP

Deputy Director (T) Fire Service
Member B.P.C.

KEY PLAN

This is a "PROVISIONAL APPROVED BUILDING PLAN" only for purpose of inviting objection from the general public

Architect (H.O.)
Directorate of Town and Country Planning
Haryana, Chandigarh

PROJECT NAME & ADDRESS

APPROVAL OF REVISED BUILDING PLANS OF RESIDENTIAL GROUP HOUSING COLONY UNDER TRANSIT ORIENTED DEVELOPMENT (TOD) POLICY FOR MIX LAND USE COLONY (70% RESIDENTIAL+30%COMMERCIAL) MEASURING 4.85 ACRES (LICENSE No. 110 OF 2013 DATED 27.12.2013) IN SECTOR - 28, GURUGRAM MANESAR URBAN COMPLEX BEING DEVELOPED BY SILVERGLADES INFRASTRUCTURE Pvt. Ltd.

CLIENT NAME & ADDRESS

GROUP SILVERGLADES
5th FLOOR, TIME SQUARE BUILDING, B-BLOCK,
SUSHANT LOK, PHASE-1, GURUGRAM - 122002,
HARYANA, INDIA

ARCHITECT'S SIGN & STAMP CLIENT'S SIGN & STAMP

ANAND SHARMA
B. Arch (Hons), M.C.A.
CA/95/18X38, AIIA/A-1279

New Delhi

DRAWING TITLE

Tower C (Commercial Block) Section

SCALE DRAWING NO. NORTH

1:250 ON A1 046

DATE 01-12-2019