


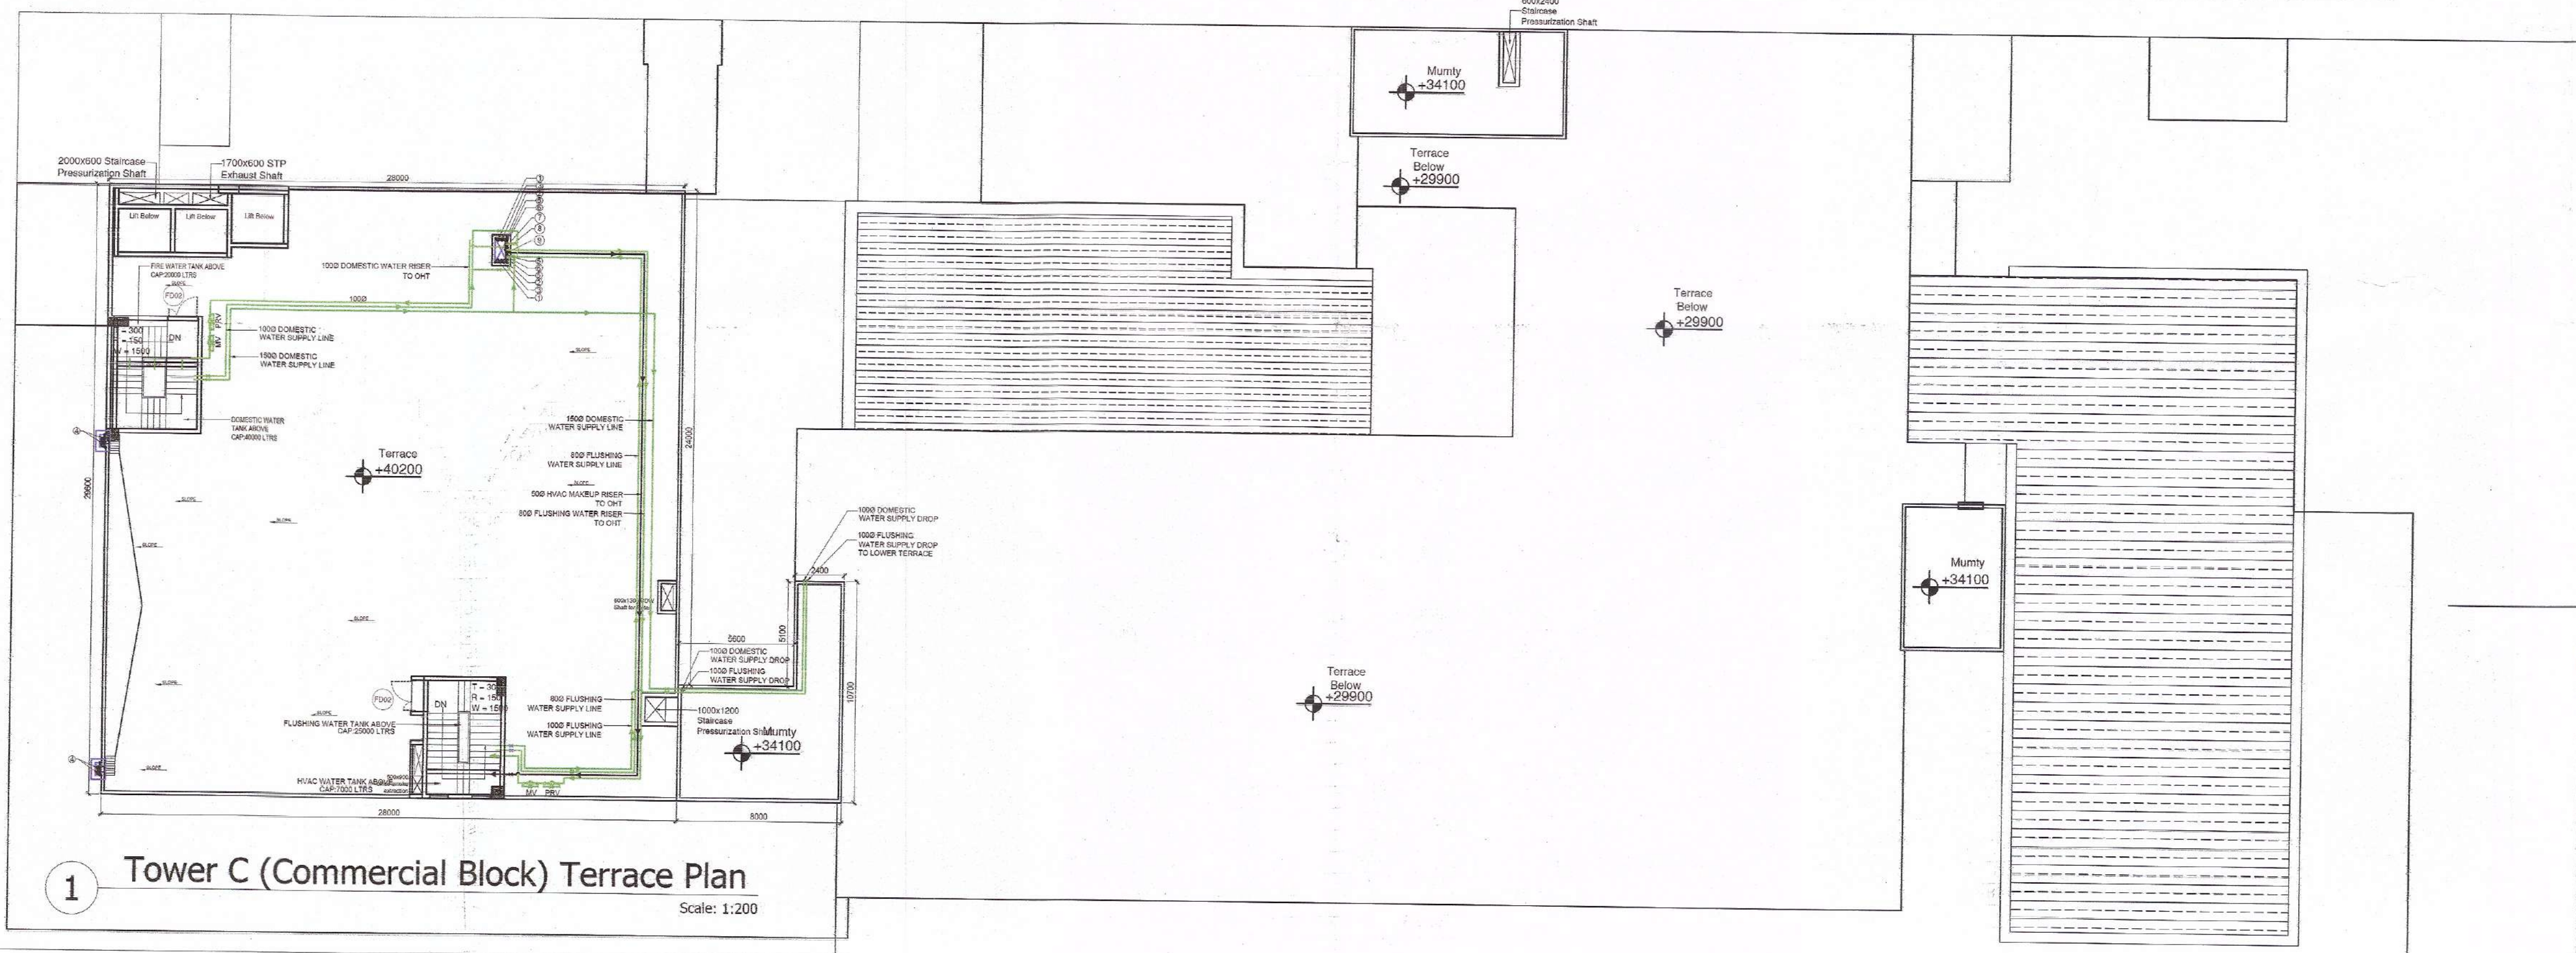

1 Tower C (Commercial Block) Terrace Plan
Scale: 1:200

GROUND FLOOR		
SNO.	SHOP NO.	CARPET AREA SQ.M.
1	GF-1	38.54
2	GF-2	41.20
3	GF-3	41.20
4	GF-4	41.20
5	GF-5	40.17
6	GF-6	40.17
7	GF-7	39.14
8	GF-8	41.20
9	GF-9	37.20
10	GF-10	41.20
11	GF-11	41.20
12	GF-12	41.20
13	GF-13	33.99
14	GF-14	18.20
15	GF-15	57.56
16	GF-16	38.40
17	GF-17	29.71
18	GF-18	32.17
19	GF-19	33.92
20	GF-20	22.69
21	GF-21	22.69
22	GF-22	16.87
23	GF-23	42.24
24	GF-24	27.84
25	GF-25	19.80
26	GF-26	17.15
27	GF-27	46.40
28	GF-28	46.40
29	GF-29	45.44
30	GF-30	50.29
31	GF-31	51.04
32	GF-32	45.65
33	GF-33	27.72
34	GF-34	19.26
35	GF-35	21.35
36	GF-36	25.20
37	GF-37	45.25
38	GF-38	50.50
39	GF-39	50.50
40	GF-40	46.00
41	GF-41	46.00
42	GF-42	36.93
43	GF-43	8.64
44	GF-44	24.50
45	GF-45	22.26
46	GF-46	22.26
47	GF-47	38.64
48	GF-48	34.96
49	GF-49	20.16
50	GF-50	19.20
51	GF-51	43.64
52	GF-52	45.60
53	GF-53	58.14
54	GF-54	60.42
55	GF-55	45.60
56	GF-56	45.60
57	Anchor-1	327.87
58	Anchor-2	323.76
59	Total	2763.34

Ground Floor

1ST FLOOR		
SNO.	SHOP NO.	CARPET AREA SQ.M.
1	FF-1	31.77
2	FF-2	32.37
3	FF-3	33.20
4	FF-4	33.20
5	FF-5	32.37
6	FF-6	31.77
7	FF-7	31.54
8	FF-8	33.20
9	FF-9	29.20
10	FF-10	33.20
11	FF-11	33.20
12	FF-12	33.20
13	FF-13	26.79
14	FF-14	12.60
15	FF-15	40.71
16	FF-16	49.30
17	FF-17	34.49
18	FF-18	18.24
19	FF-19	17.48
20	FF-20	38.40
21	FF-21	38.40
22	FF-22	37.44
23	FF-23	38.40
24	FF-24	41.49
25	FF-25	42.24
26	FF-26	37.65
27	FF-27	37.65
28	FF-28	38.40
29	FF-29	38.40
30	FF-30	22.08
31	FF-31	23.04
32	FF-32	25.44
33	FF-33	19.20
34	FF-34	38.00
35	FF-35	38.00
36	FF-36	37.25
37	FF-37	37.25
38	FF-38	41.80
39	FF-39	41.05
40	FF-40	38.00
41	FF-41	37.40
42	FF-42	28.08
43	FF-43	40.30
44	Anchor-1	405.30
45	Anchor-2	855.29
46	Anchor-3	359.21
47	Total	3103.59

1st Floor

2ND FLOOR		
SNO.	SHOP NO.	CARPET AREA SQ.M.
1	SF-1	31.54
2	SF-2	32.37
3	SF-3	33.20
4	SF-4	33.20
5	SF-5	32.37
6	SF-6	31.77
7	SF-7	31.54
8	SF-8	33.20
9	SF-9	29.20
10	SF-10	33.20
11	SF-11	33.20
12	SF-12	33.20
13	SF-13	26.79
14	SF-14	12.60
15	SF-15	40.71
16	SF-16	49.30
17	SF-17	34.49
18	SF-18	18.24
19	SF-19	17.48
20	SF-20	38.40
21	SF-21	38.40
22	SF-22	37.44
23	SF-23	38.40
24	SF-24	41.49
25	SF-25	42.24
26	SF-26	37.65
27	SF-27	37.65
28	SF-28	38.40
29	SF-29	38.40
30	SF-30	22.08
31	SF-31	23.04
32	SF-32	25.44
33	SF-33	19.20
34	SF-34	38.00
35	SF-35	38.00
36	SF-36	37.25
37	SF-37	37.25
38	SF-38	41.80
39	SF-39	41.05
40	SF-40	38.00
41	SF-41	37.40
42	SF-42	28.08
43	SF-43	40.30
44	Anchor-1	405.30
45	Anchor-2	855.29
46	Anchor-3	359.21
47	Total	3103.59

2nd Floor

3RD FLOOR		
SNO.	SHOP NO.	CARPET AREA SQ.M.
1	FC-1	15.68
2	FC-2	14.56
3	FC-3	14.56
4	FC-4	14.56
5	FC-5	14.56
6	FC-6	14.56
7	FC-7	14.56
8	FC-8	14.56
9	FC-9	14.56
10	FC-10	24.64
11	FC-11	24.64
12	FC-12	22.40
13	FC-13	22.40
14	FC-14	89.73
15	Seating (FC-1 to FC-13)	530.28
16	SERVICE AREA	111.04
17	RESTAURANT-1	464.85
18	RESTAURANT-2	286.56
19	RESTAURANT-3	91.35
20	Total	1800.05

3rd Floor

4TH FLOOR		
SNO.	Zone/Level	CARPET AREA SQ.M.
1	Foyer/BOH/Toilet	508.02
2	Box Office	10.12
3	Total	518.14

4th Floor

5TH FLOOR		
SNO.	Zone/Level	CARPET AREA SQ.M.
1	Office - 51	111.10
2	Office - 52	78.12
3	Office - 53	103.50
4	Office - 54	140.40
5	Office - 55	78.12
6	Office - 56	44.46
7	Audi-1	335.16
8	Audi-2	344.71
9	Audi-3	335.16
10	Audi-4	325.36
11	TMS and services Room	75.77
12	Cinema Exit Corridor Level	166.49
13	Total	2138.35

5th Floor

6TH FLOOR		
SNO.	Zone/Level	CARPET AREA SQ.M.
1	Office - 61	58.62
2	Office - 62	83.20
3	Office - 63	103.50
4	Office - 64	132.30
5	Office - 65	83.16
6	Office - 66	43.46
7	Cinema Projection Room	159.76
8	Total	664.00

6th Floor

7th FLOOR		
SNO.	Zone/Level	CARPET AREA SQ.M.
1	Office - 71	111.10
2	Office - 72	78.12
3	Office - 73	103.50
4	Office - 74	132.30
5	Office - 75	83.16
6	Office - 76	43.46
7	Total	551.64

7th Floor

8th FLOOR		
SNO.	Zone/Level	CARPET AREA SQ.M.
1	Office - 71	111.10
2	Office - 72	78.12
3	Office - 73	103.50
4	Office - 74	132.30
5	Office - 75	83.16
6	Office - 76	43.46
7	Total	551.64

8th Floor

9th FLOOR		
SNO.	Zone/Level	CARPET AREA SQ.M.
1	Office - 71	111.10
2	Office - 72	78.12
3	Office - 73	103.50
4	Office - 74	132.30
5	Office - 75	83.16
6	Office - 76	43.46
7	Total	551.64

9th Floor

PLANNING LEGEND	
1	WATER SUPPLY
2	WATER SUPPLY FOR OUTDOOR
3	WATER SUPPLY FOR OUTDOOR
Sign & Stamp

Checked and found ok for Public Health
(Internal Service) subject to comments in
forwarded to the S.E.P.C. on 14/12/2019
Superintendent
H.S.V.P. (H.O.)

This is a PROVISIONAL APPROVED BUILDING PLAN
only for purpose of serving
injection from the general public

Architect (H.O.)
Director of Town and Country Planning,

KEY PLAN

PROJECT NAME & ADDRESS
APPROVAL OF REVISED BUILDING PLANS OF RESIDENTIAL GROUP
HOUSING COLONY UNDER TRANSIT ORIENTED DEVELOPMENT
(TOD) POLICY FOR MIX LAND USE COLONY
(70% RESIDENTIAL+30%COMMERCIAL) MEASURING 4.85 ACRES
(LICENSE NO. 110 OF 2013 DATED 27.12.2013) IN SECTOR - 28,
GURUGRAM MANESAR URBAN COMPLEX BEING DEVELOPED BY
SILVERGLADES INFRASTRUCTURE PVT. LTD.

CLIENT NAME & ADDRESS
GROUP SILVERGLADES
5th FLOOR, TIME SQUARE BUILDING, B-BLOCK,
SUSHANT LOK, PHASE-1, GURUGRAM - 122002,
HARYANA, INDIA

ARCHITECT'S SIGN & STAMP
NAND SHARMA
Arch (Hons), M.C.A.
1995/18788, All India-12799

CLIENT'S SIGN & STAMP
New Delhi

DRAWING TITLE
Tower C (Commercial Block) Terrace
Plan and Carpet Area Calculation

SCALE
1:200 ON A1

DRAWING NO.
044

NORTH

DATE
01-12-2019