


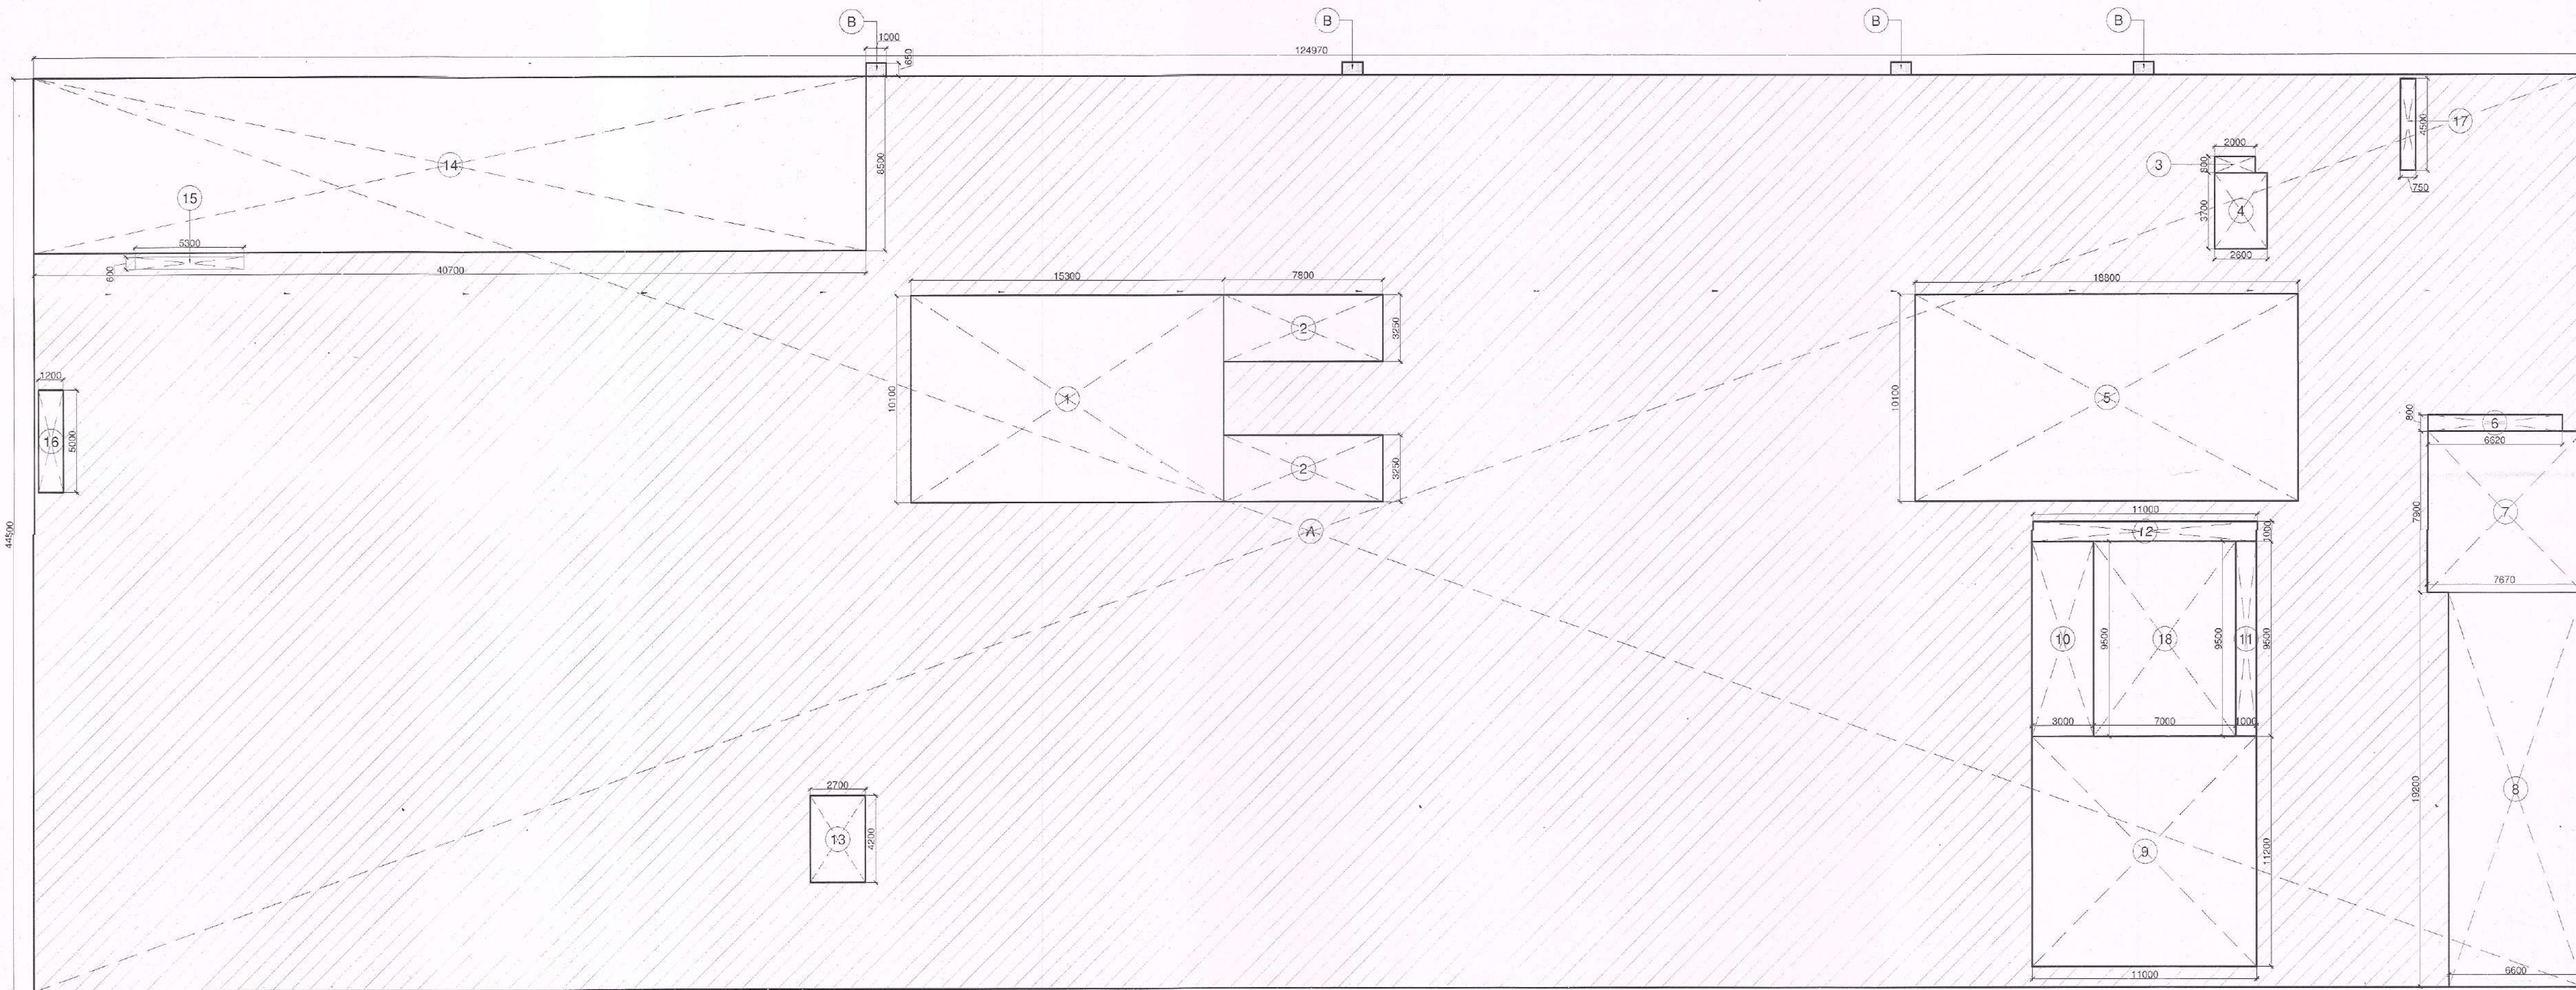

1 Tower C (Commercial Block) Ground Floor Area Calculation

Scale: 1:200

Sign & Stamp

[Signature]
S.T.P. (H)
Member Secretary B.P.C.
Chairman B.P.C.

[Signature]
J.D.
A.P.

Deputy Director (T)
O/o Directorate File Service
Member B.P.C.

KEY PLAN

This is a "PROVISIONAL APPROVED BUILDING PLAN"
only for purpose of levelling
protection from the general public.

[Signature]
Director of Town and Country Planning,
Haryana, Chandigarh

Tower C (Commercial Block) Ground Floor FAR Area Calculation

TYPE	QUANTITY	SHAPE	FORMULA	DETAIL	CALCULATION EACH AREA IN SQ. M
OUTLINE AREA					
A	1	RECTANGLE	L x B	124.970 x 44.500	5561.165
B	4	RECTANGLE	L x B	1.000 x 0.650	2.600
TOTAL OUTLINE AREA					5563.765

NON FAR AREA					
1	1	RECTANGLE	L x B	15.300 x 10.100	154.530
2	2	RECTANGLE	L x B	7.800 x 3.250	50.700
3	1	RECTANGLE	L x B	2.000 x 0.800	1.600
4	1	RECTANGLE	L x B	2.300 x 3.700	8.510
5	1	RECTANGLE	L x B	18.300 x 10.100	184.830
6	1	RECTANGLE	L x B	6.520 x 0.800	5.216
7	1	RECTANGLE	L x B	7.900 x 7.670	60.583
8	1	RECTANGLE	L x B	6.600 x 19.200	126.720
9	1	RECTANGLE	L x B	11.000 x 11.200	123.200
10	1	RECTANGLE	L x B	8.000 x 9.500	76.000
11	1	RECTANGLE	L x B	1.000 x 9.500	9.500
12	1	RECTANGLE	L x B	11.000 x 1.000	11.000
13	1	RECTANGLE	L x B	2.700 x 4.200	11.340
TOTAL NON FAR AREA					782.479

CUTOUTS AREA (NON FAR)					
14	1	RECTANGLE	L x B	40.700 x 8.500	345.950
15	1	RECTANGLE	L x B	5.300 x 0.600	3.180
16	1	RECTANGLE	L x B	1.200 x 5.000	6.000
17	1	RECTANGLE	L x B	0.750 x 4.500	3.375
18	1	RECTANGLE	L x B	7.000 x 9.500	66.500
TOTAL CUTOUTS AREA					425.005

TOTAL BUILT UP AREA = TOTAL OUTLINE AREA - TOTAL CUTOUTS AREA					5138.760
---	--	--	--	--	----------

FAR AREA = TOTAL OUTLINE AREA - (TOTAL NON FAR AREA + TOTAL CUTOUTS AREA)					4356.281
---	--	--	--	--	----------

PROJECT NAME & ADDRESS

APPROVAL OF REVISED BUILDING PLANS OF RESIDENTIAL GROUP HOUSING COLONY UNDER TRANSIT ORIENTED DEVELOPMENT (TOD) POLICY FOR MIX LAND USE COLONY (70% RESIDENTIAL + 30% COMMERCIAL) MEASURING 4.85 ACRES (LICENSE No. 110 OF 2013 DATED 27.12.2013) IN SECTOR - 28, GURUGRAM MANESAR URBAN COMPLEX BEING DEVELOPED BY SILVERGLADES INFRASTRUCTURE PVT. LTD.

CLIENT NAME & ADDRESS

GROUP SILVERGLADES
5th FLOOR, TIME SQUARE BUILDING, B-BLOCK,
SUSHANT LOK, PHASE 1, GURUGRAM - 122002,
HARYANA, INDIA

ARCHITECT'S SIGN & STAMP

[Signature]
ANAND SHARMA
B. Arch (Hons) M.C.A.
CA/957/S398 /11A/A-12798

DRAWING TITLE

Tower C (Commercial Block)
Ground Floor Area Calculation

SCALE	DRAWING NO.	NORTH
1:200 ON A1	035	
DATE		
01-12-2019		