


DIRECTOR  
Member Secretary  
B.P.C.

Member  
B.P.C.

Chairman  
B.P.C.

Ram Avtar Bassi  
AD(IQ)

DDT (IQ)  
Member  
BPAC

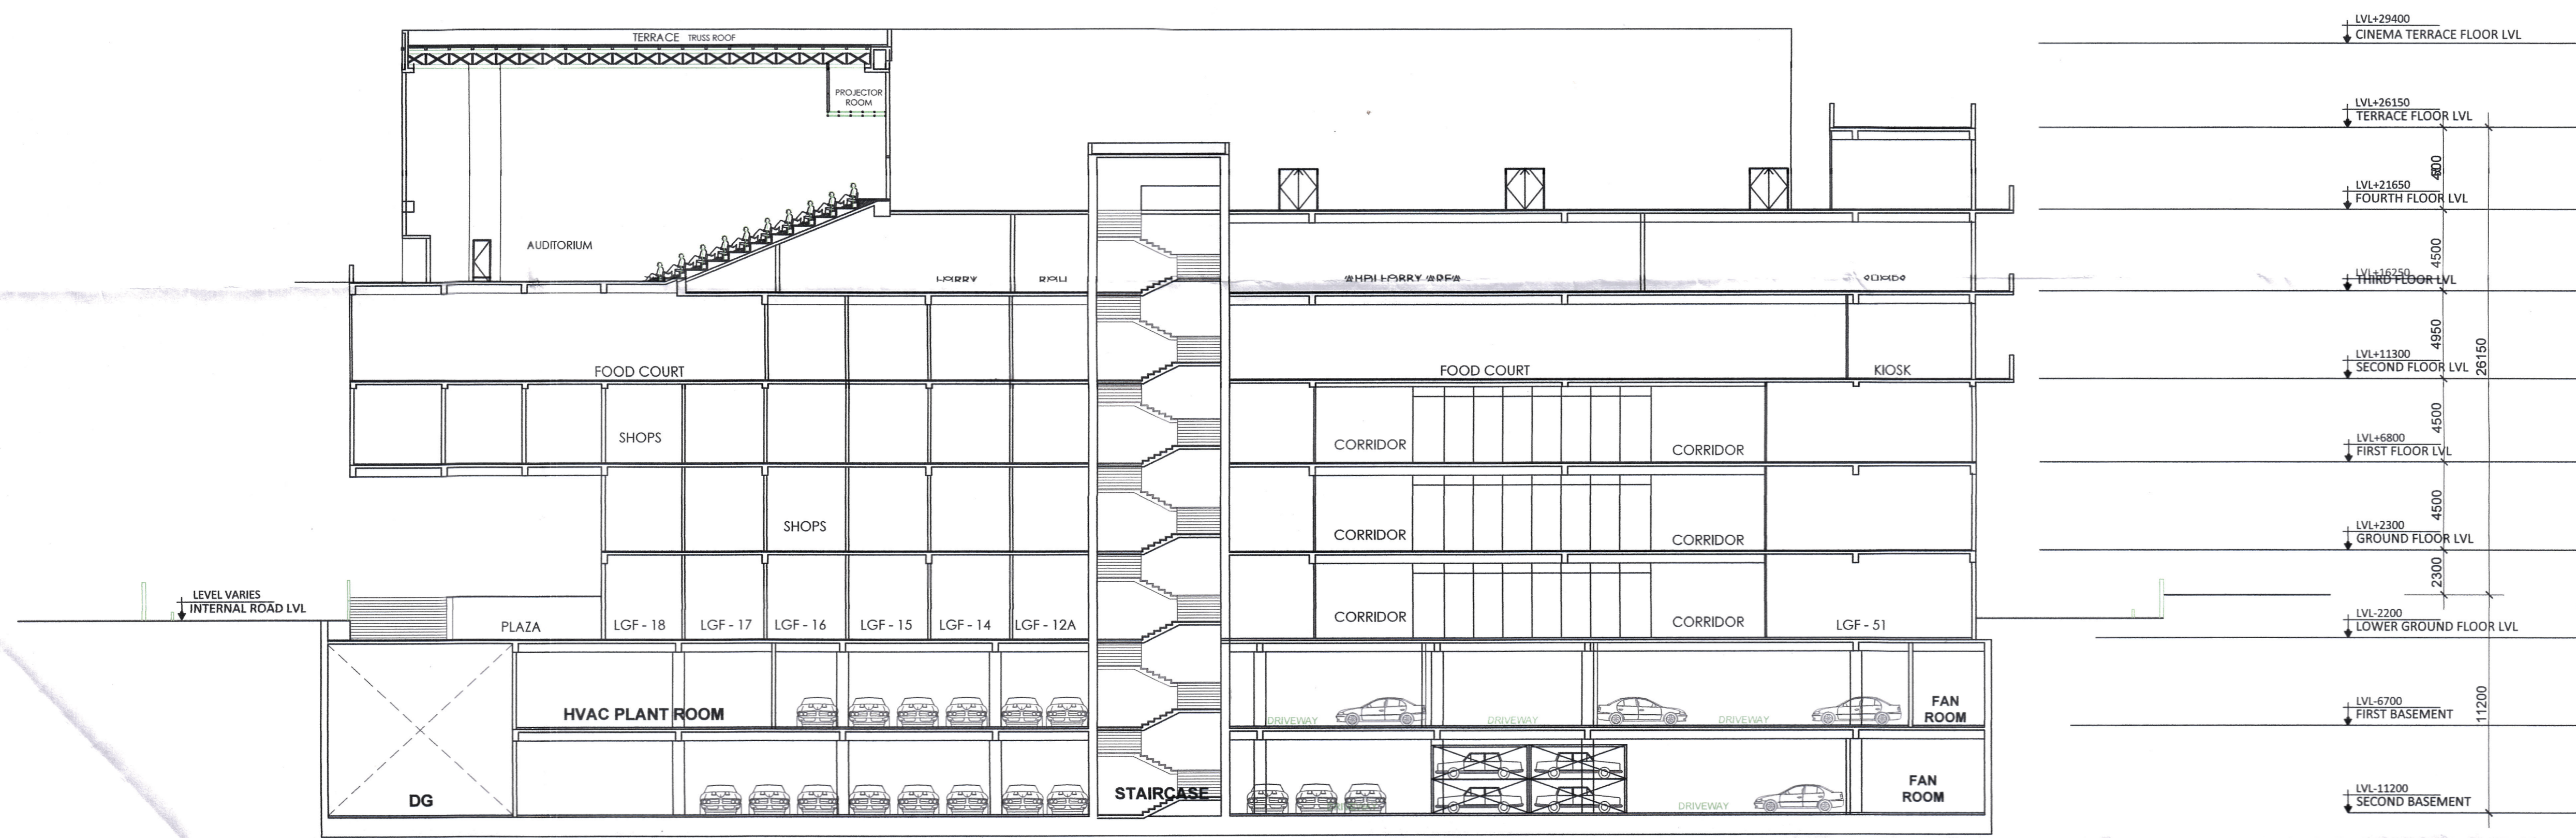

SECTION AT BB

KEY PLAN

ORIENTATION  
N

PRINCIPAL ARCHITECT

PROJECT:-  
PROPOSED BUILDING PLANS OF INTEGRATED COMMERCIAL COLONY (UNDER LEFT OVER POCKET POLICY) MEASURING 2.00 ACRES (LICENCE NO. 32 OF 2020 DATED 31/10/2020) FALLING IN THE VILLAGE ADAMPUR, SUB TEHSIL WAZIRABAD, SECTOR-50, DISTRICT GURUGRAM, MANESAR URBAN COMPLEX BEING DEVELOPED BY-PYRAMID CITY PROJECTS LLP IN COLLABORATION WITH ELAN LIMITED.

For ELAN LIMITED  
Authorised Signatory  
OWNER/AUTH. SIGNATURE

Prakash Senon, Architect  
Council of Architecture  
Registration No. CA/2001/28681  
ARCHITECT'S SIGNATURE

DRAWING TITLE  
SECTIONS

DRAWING NO. A1-13 SCALE - 1:200