


This is a PROVISIONAL APPROVAL PLAN only for purpose of clearing objection from the public.
Architect (HQ)
Directorate of Town & Country Planning,
Haryana, Chandigarh

Duty Director (T)
Civil Defence Fire Service
Haryana, Chandigarh

Ram Ayaz Barsei
AD(HQ)

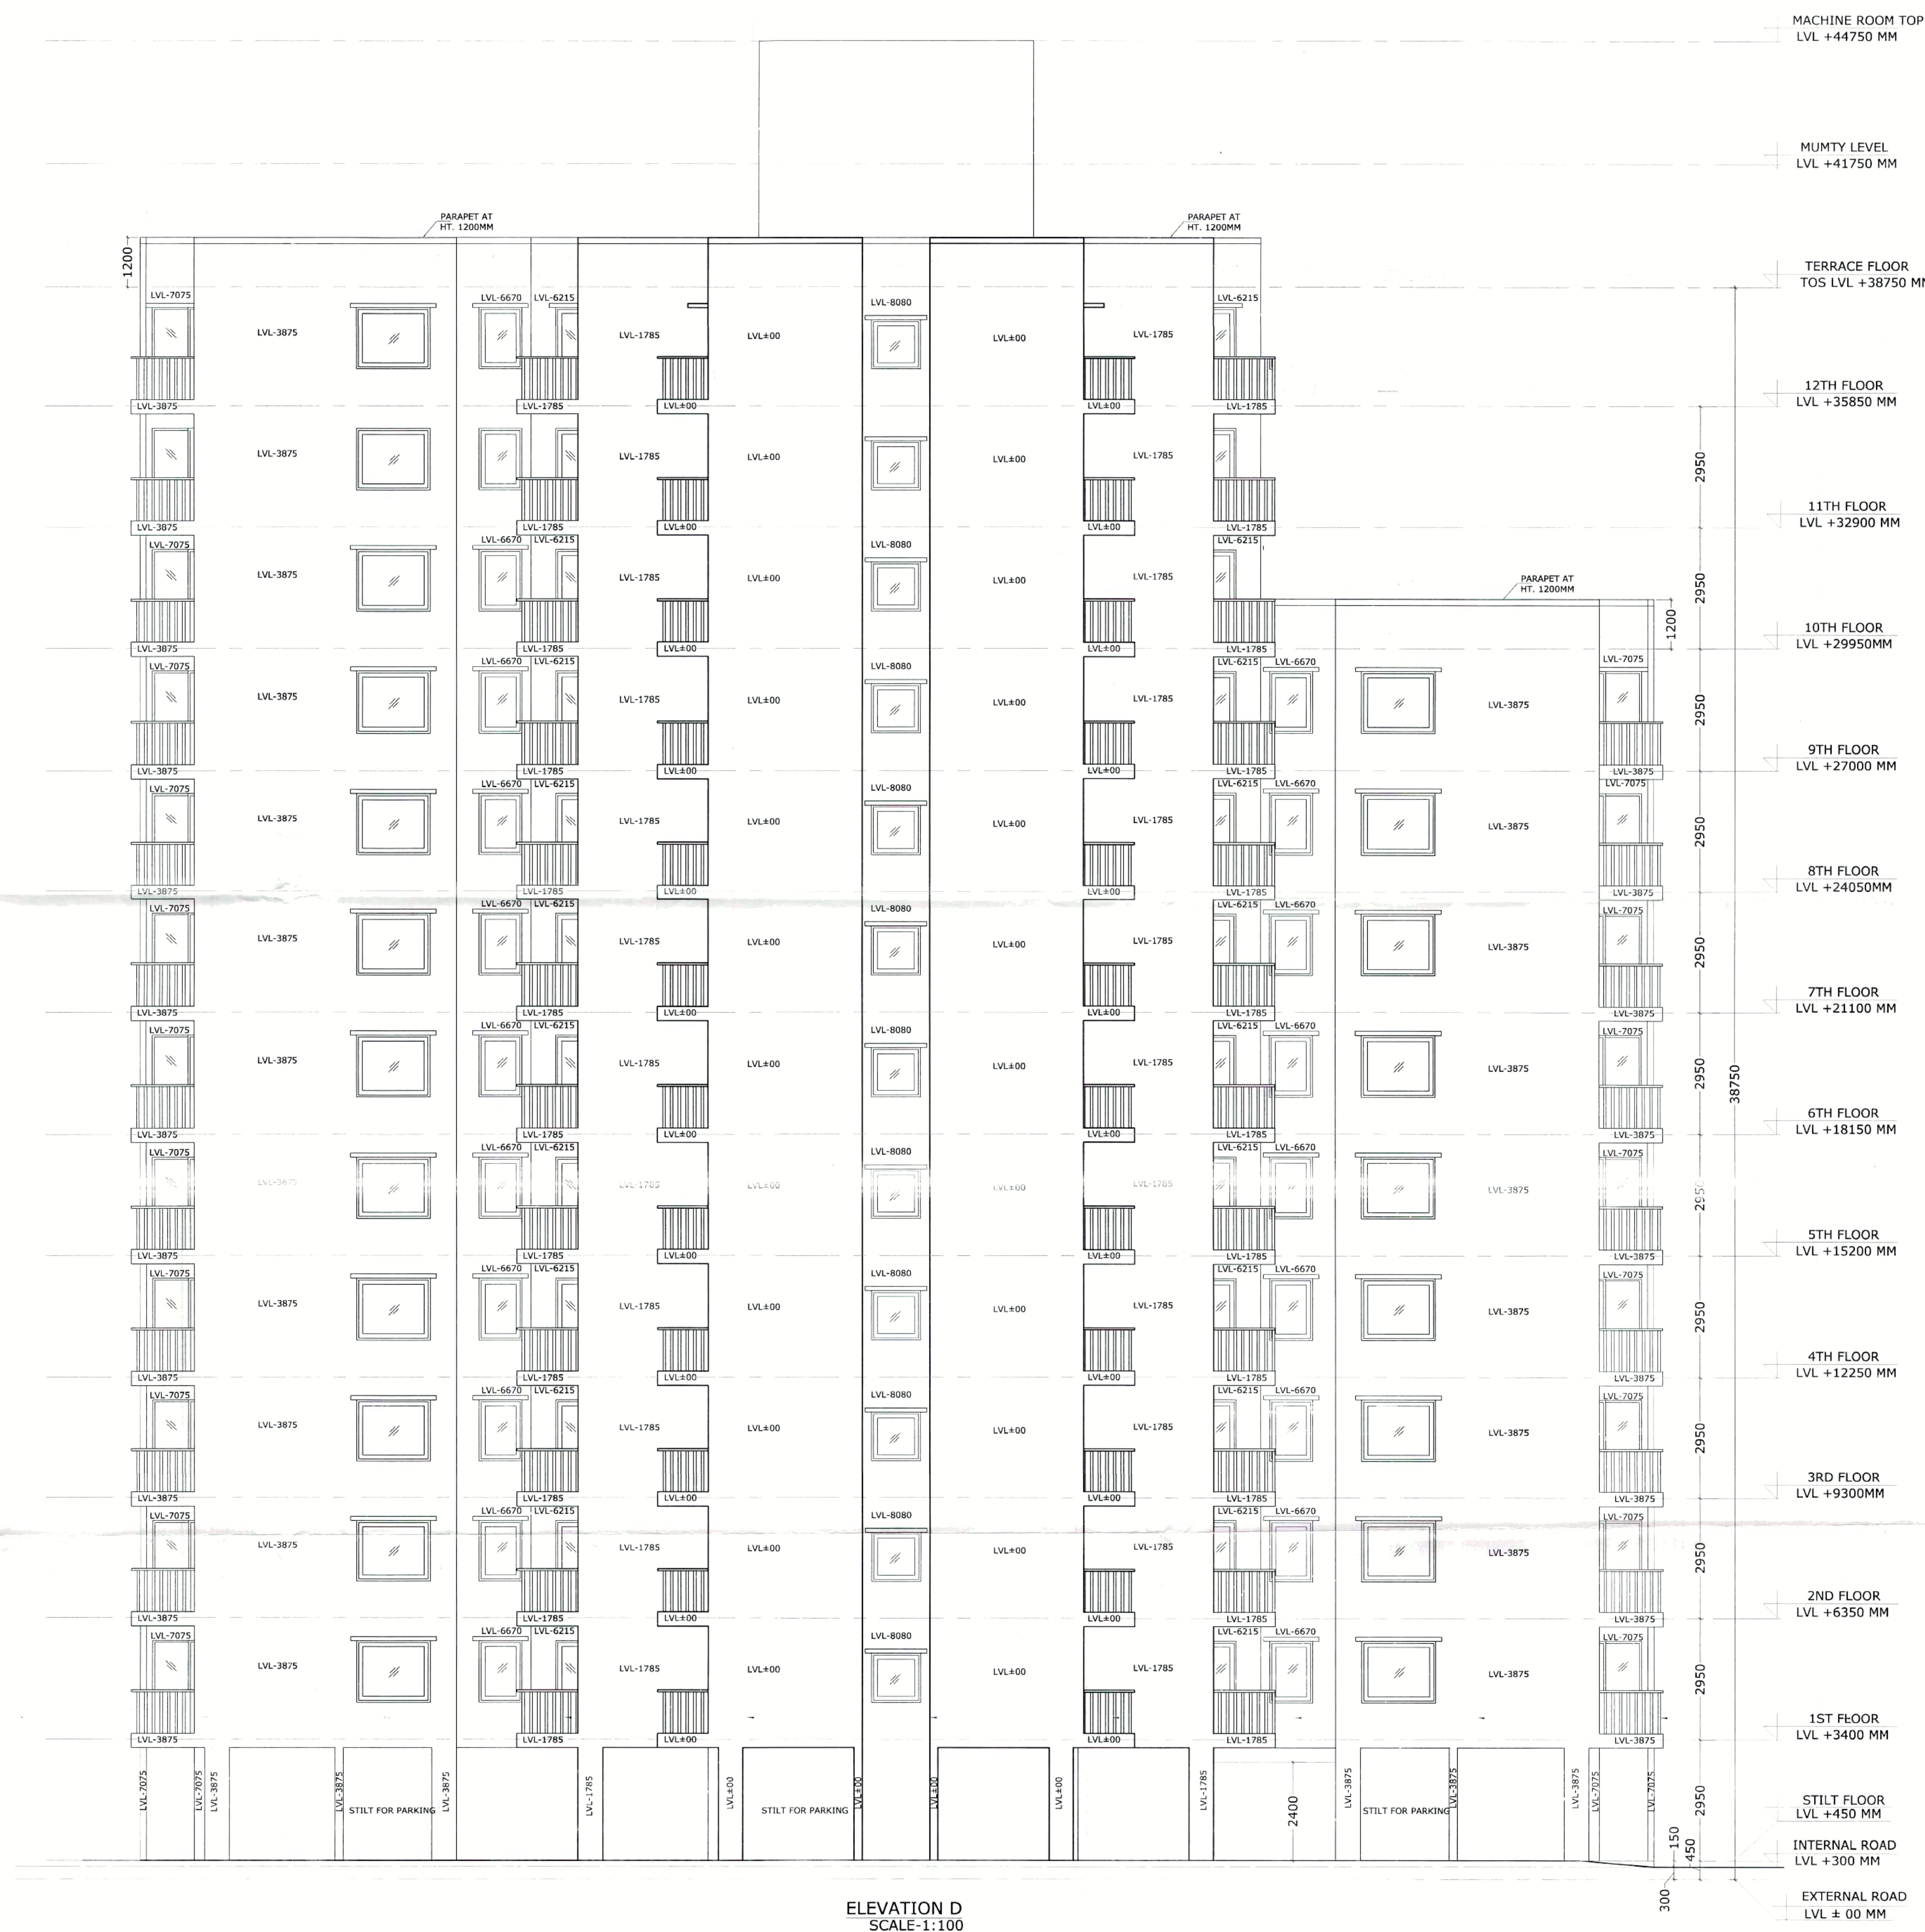

PROJECT TITLE :-

PROPOSED ADDITION ALTERATION FOR AFFORDABLE GROUP HOUSING COLONY ON AREA MEASURING (5 ACRES + 1.03125+2.28125 = 8.3125 ACRES)FOR AN ADDITIONAL AREA MEASURING 2.28125 ACER (LICENCE NO.72 OF 2019 DATED 02.07.2019) IN ALREADY LICENCE GRANTED AFFORDABLE GROUP HOUSING COLONY MEASURING 6.03125 ACRES (LICENCE NO.12 OF 2014 DATED 10.06.2014) & LICENCE NO. 96 OF 2017 DATED 08.11.2017) TOTAL AREA 8.3125 ACRES IN SECTOR 104,GURGAON MANESAR URBAN COMPLEX BEING DEVELOPED BY PERFECT BUILDWELL PVT.LTD.AND OTHERS.

PRINCIPLE ARCHITECT

dfi
DESIGN FORUM INTERNATIONAL
K-47, KAILASH COLONY NEW DELHI-48
PHONE: 011 - 46556600 FAX: 46556601

OWNER'S SIGNATURE

Perfect Buildwell
Authorized Signatory

ARCHITECT'S SIGNATURE

ANOJ TEVATIA
B. Arch (Hons)
CA/95/18739

DRAWING TITLE:

ELEVATION D(TOWER 24)

SCALE : 1:100

SHEET NO.

DATE :

14