


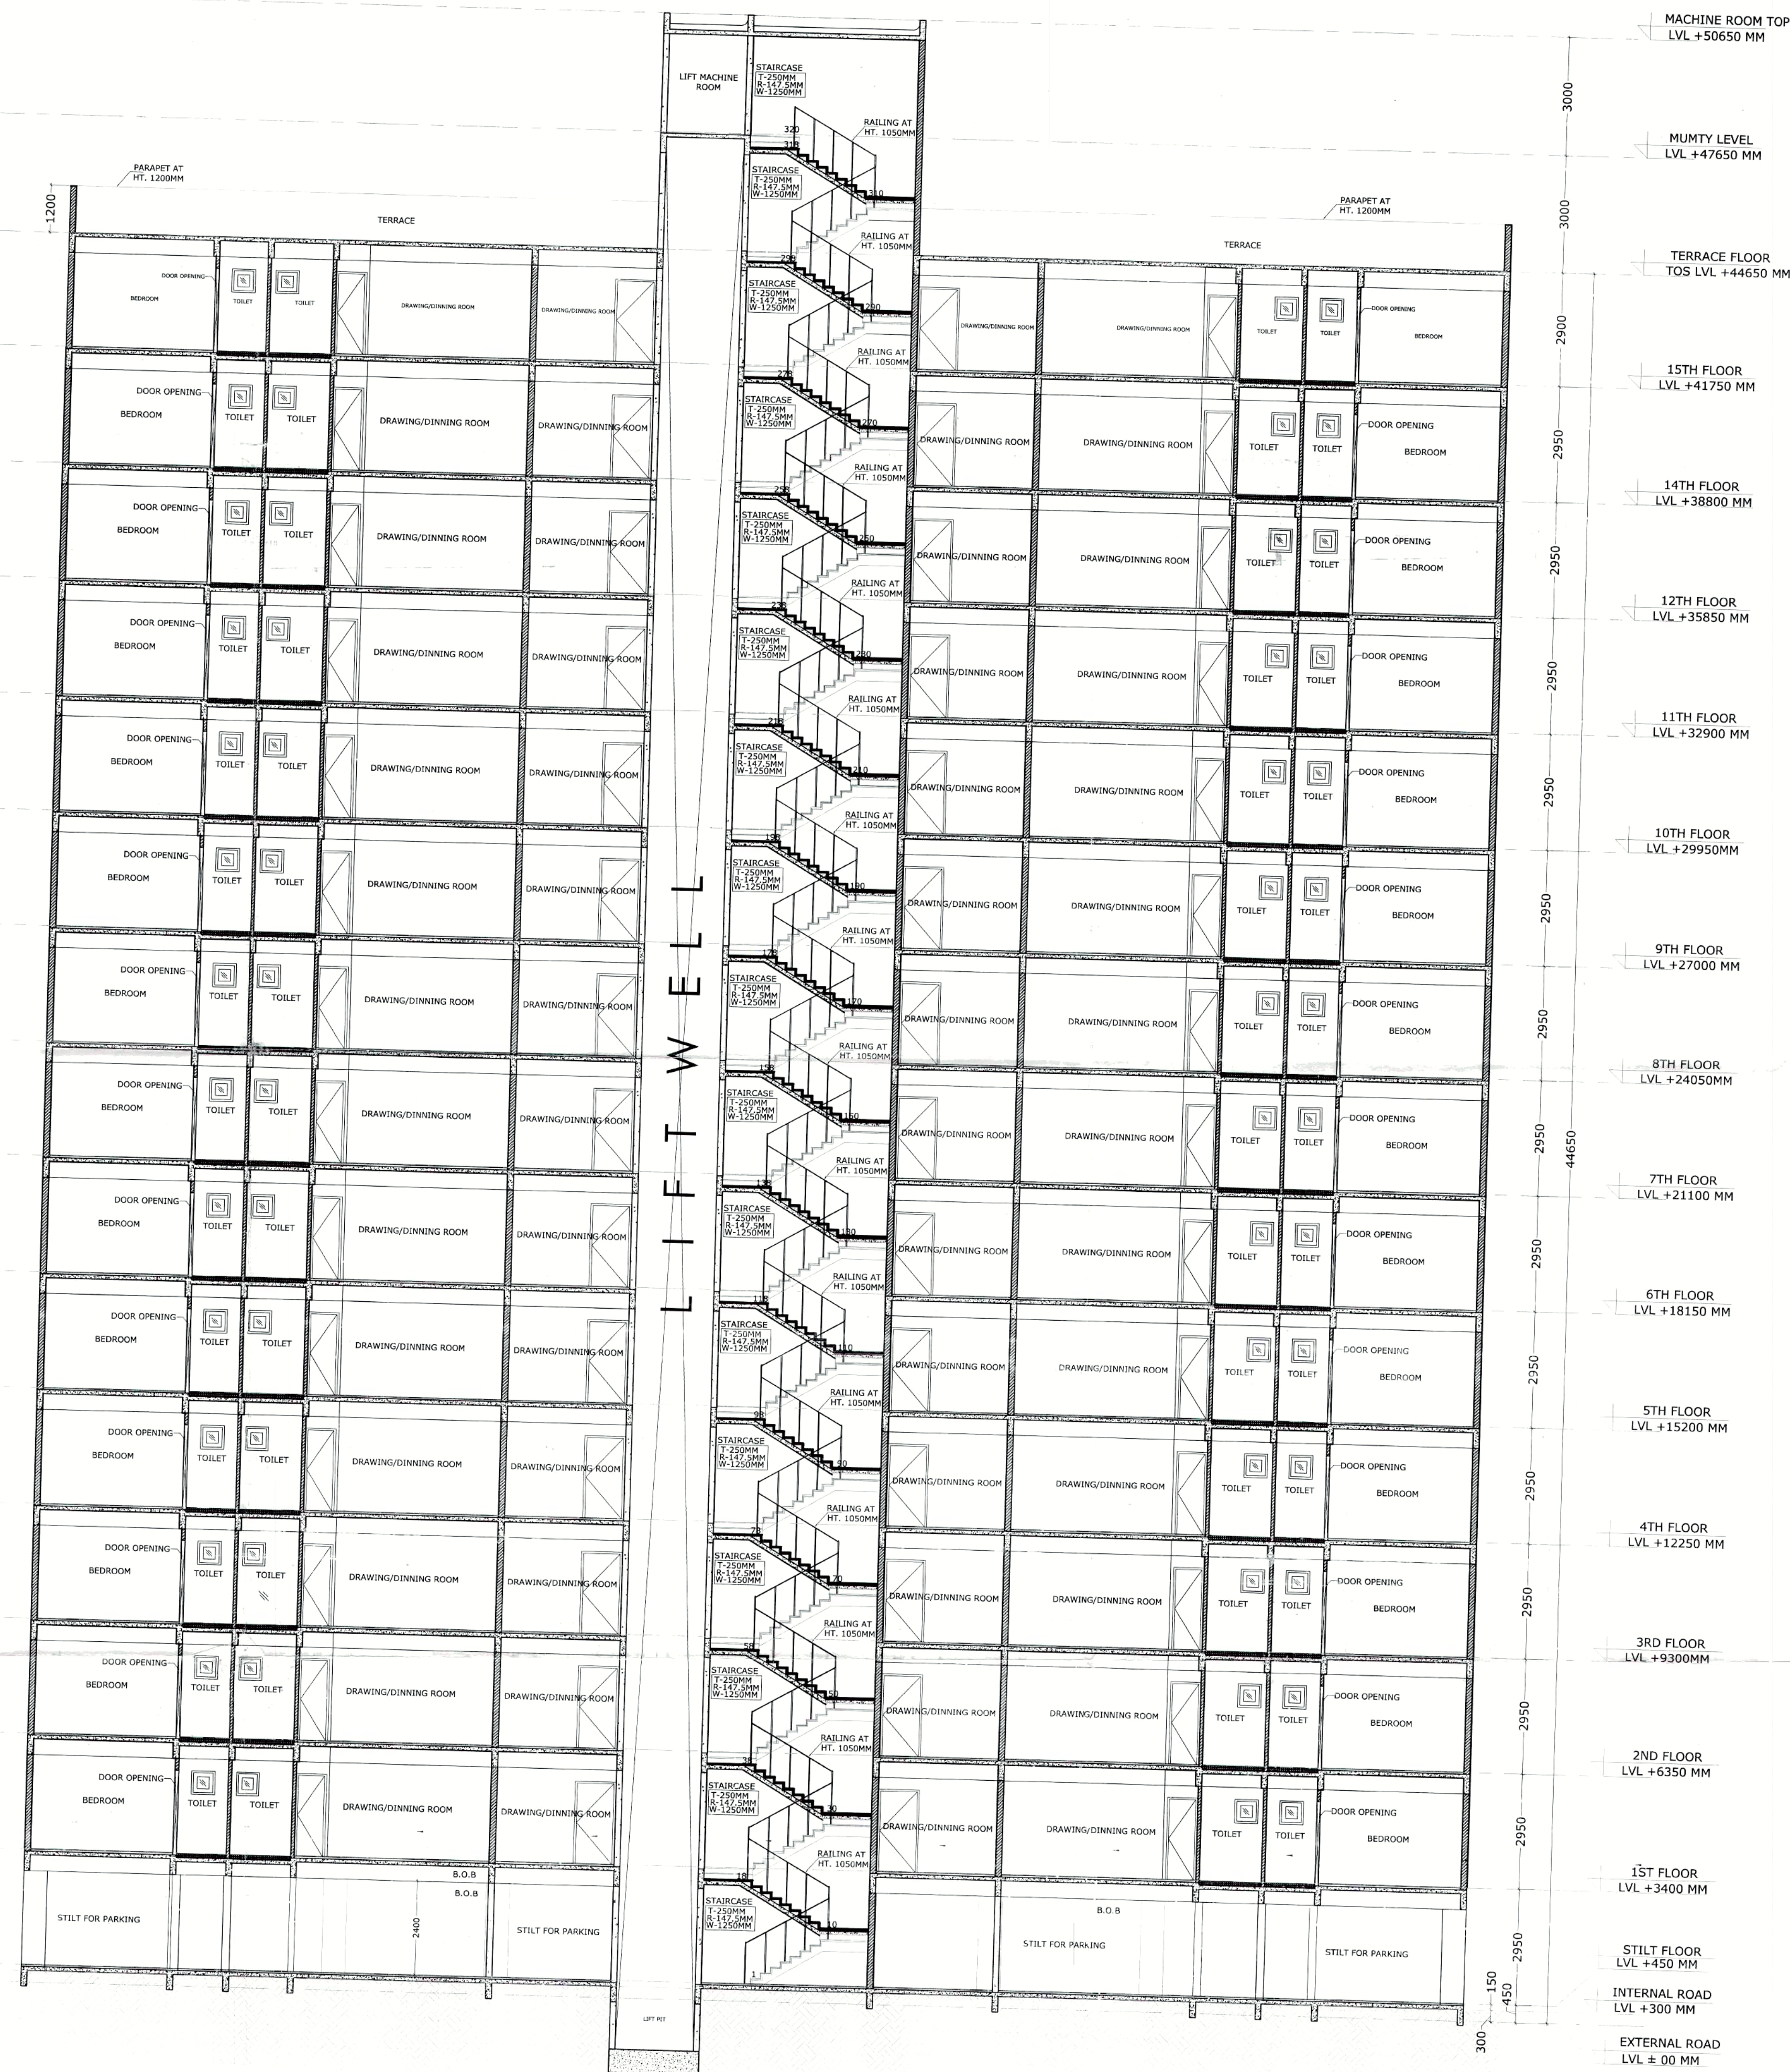

This is a "PROVISIONAL APPROVED BUILDING PLAN" only for purpose of providing objection from the general public.

Architect
Directorate of Town and Country Planning,
Haryana, Chandigarh

S.T.P. Member Secretary
B.P.C.


S.T.P. Member
B.P.C.

S.T.P. Chairman
B.P.C.

JO
PA
ATP

Deputy Director (T)
Old Directorate Fire Service
Member B.P.C.

Ravi Avtar Bhasi
AD(HQ)

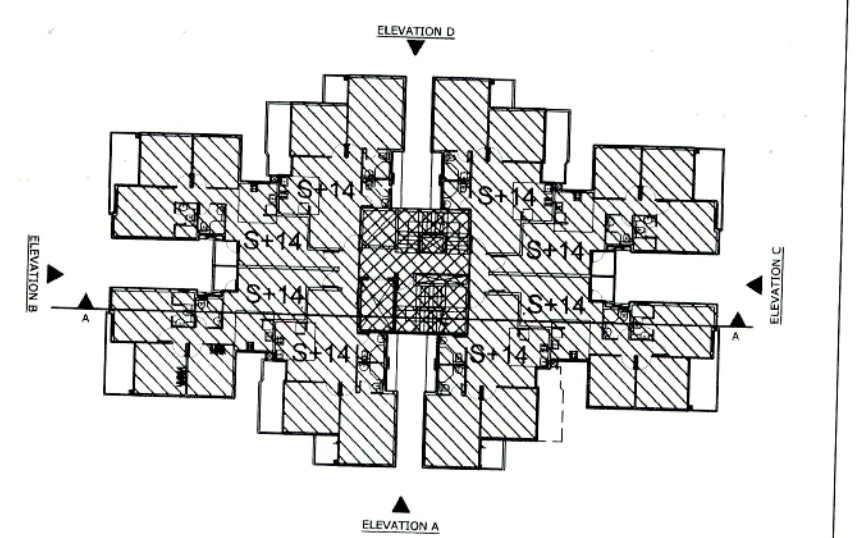

PROJECT TITLE :-

PROPOSED ADDITION ALTERATION FOR AFFORDABLE GROUP HOUSING COLONY ON AREA MEASURING (5 ACRES + 1.03125+2.28125 = 8.3125 ACRES) FOR AN ADDITIONAL AREA MEASURING 2.28125 ACER (LICENCE NO.72 OF 2019 DATED 02.07.2019) IN ALREADY LICENCE GRANTED AFFORDABLE GROUP HOUSING COLONY MEASURING 6.03125 ACRES (LICENCE NO.12 OF 2014 DATED 10.06.2014) & LICENCE NO. 96 OF 2017 DATED 08.11.2017) TOTAL AREA 8.3125 ACRES IN SECTOR 104, GURGAON MANESAR URBAN COMPLEX BEING DEVELOPED BY PERFECT BUILDWELL PVT.LTD.AND OTHERS.

PRINCIPLE ARCHITECT

dfi
DESIGN FORUM INTERNATIONAL
K-47, KAILASH COLONY NEW DELHI-48
PHONE: 011 - 46556600 FAX: 46556601

OWNER'S SIGNATURE

Perfect Buildwell Pvt. Ltd.

ARCHITECT'S SIGNATURE

ANOJ TEVATIA
B. Arch (Hons)
CA/95/18739

DRAWING TITLE:

SECTION AA (TOWER 25,26)

SCALE : 1:100

DATE :

SHEET NO.

19