



1 TERRACE FLOOR (TOWER-24)
Scale:1:100

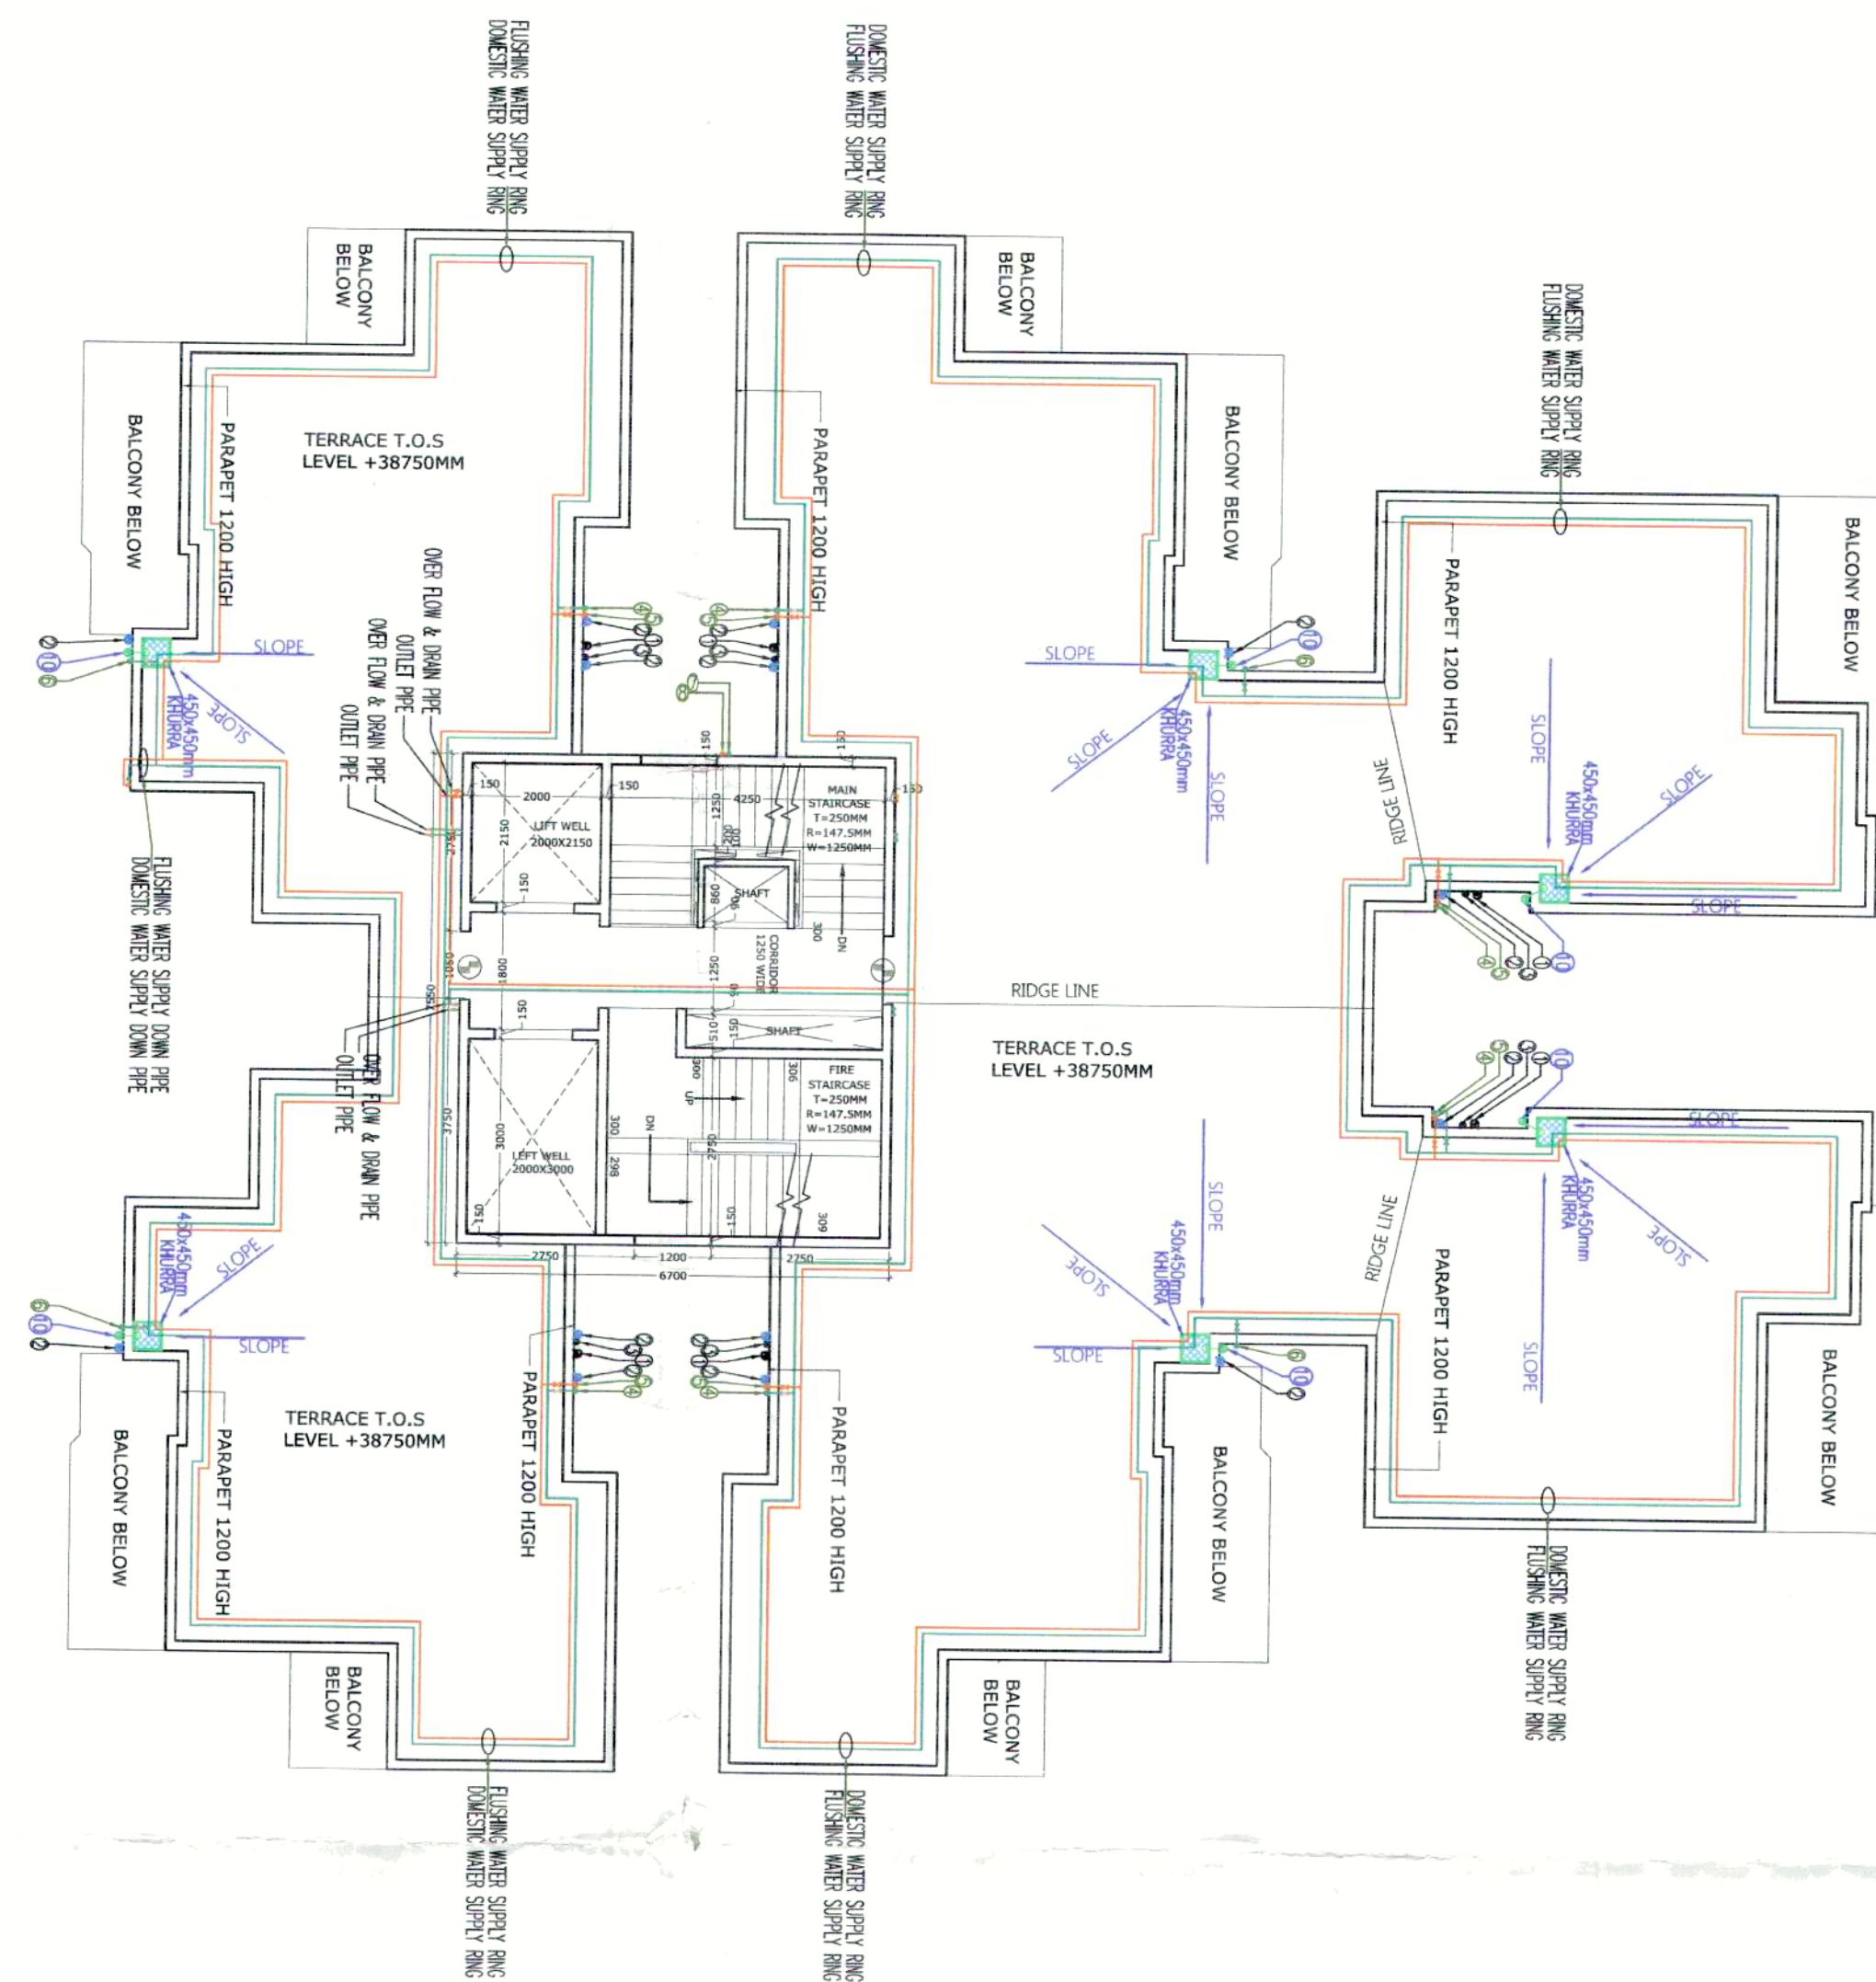


TOWER- 24 (MUMTY) AREA CALCULATION					
TYPE	QUANTITY	SHAPE	FORMULA	DETAIL	CALCULATION EACH AREA IN SQ.M
COVERAGE (ADDITION)					
ABCD	1	RECTANGLE	L x B	6.700 7.550	50.585
TOTAL					50.585
COVERAGE (DEDUCTION)					
1	1	RECTANGLE	L x B	3.050 0.510	1.556
LS1	1	RECTANGLE	L x B	2.000 2.150	4.300
LS2	1	RECTANGLE	L x B	2.000 3.000	6.000
ST1	1	RECTANGLE	L x B	4.250 2.500	10.625
ST1a	1	RECTANGLE	L x B	1.050 0.660	0.693
ST2	1	RECTANGLE	L x B	4.250 2.750	11.688
TOTAL (X)					34.861
NET COVERED AREA = ABCD - (X)					15.724


2 MACHINE ROOM PLAN (TOWER-24)
Scale:1:100

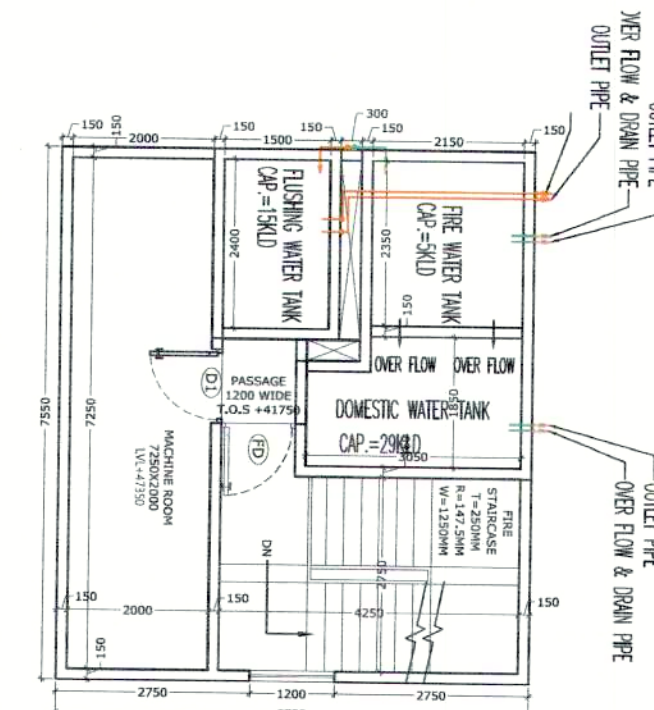


4 MUMTY AREA CALC. (TOWER-24)
Scale:1:100

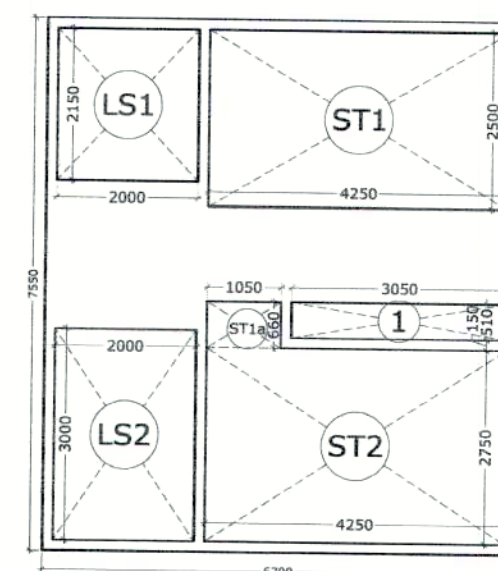

3 MACHINE ROOM TERRACE PLAN (TOWER-24)
Scale:1:100

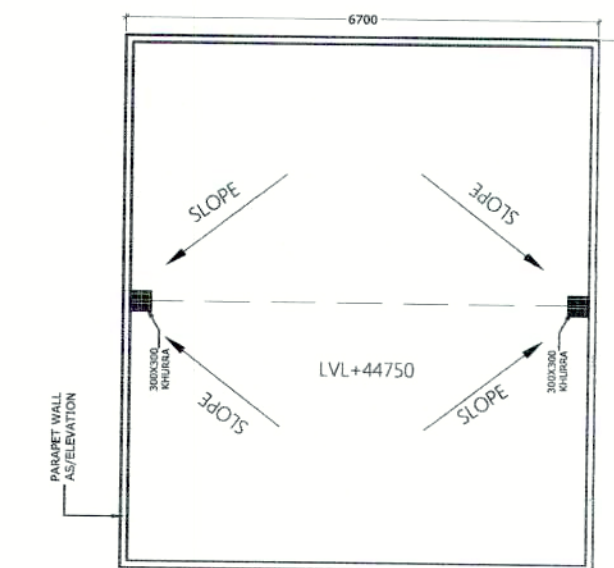

5 MACHINE ROOM AREA CALC.(TOWER-24)
Scale:1:100

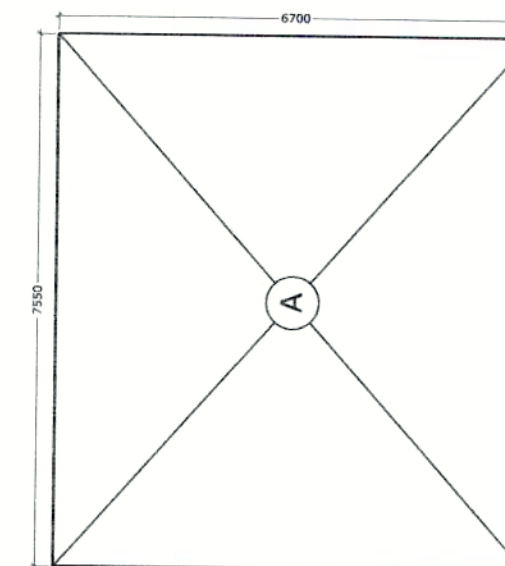

LEGEND FOR PLUMBING	
①	110 OD SWR uPVC SOIL & VENT PIPE
②	110 OD SWR uPVC WASTE & VENT PIPE
③	90 OD PVC SWR ANTI-SYPHONIC PIPE
④	DOMESTIC WATER SUPPLY DN. TAKE PIPE
⑤	FLUSHING WATER SUPPLY DN. TAKE PIPE
⑥	D.W.S. DN. TAKE PIPE FOR KITCHEN
⑦	DOMESTIC WATER SUPPLY RISER PIPE
⑧	FLUSHING WATER SUPPLY RISER PIPE
⑨	110 OD uPVC RAIN WATER PIPE (BALCONY)
⑩	110 OD uPVC RAIN WATER PIPE (TERRACE)

PLUMBING NOTE:-

- * URINAL TO FLOOR TRAP 63 OD uPVC SOIL PIPE
- * WASH BASIN TO FLOOR TRAP 50 OD uPVC WASTE PIPE
- * FLOOR DRAIN TO FLOOR TRAP 63 OD uPVC WASTE PIPE
- * FLOOR TRAP TO VERTICAL WASTE STACK 110 OD WASTE PIPE
- * W.C TO VERTICAL SOIL STACK 110 OD SOIL PIPE

TOWER -24 (MACHINE ROOM/ O.H.T) AREA CALCULATION					
TYPE	QUANTITY	SHAPE	FORMULA	DETAIL	CALCULATION EACH AREA IN SQ.M
COVERAGE (ADDITION)					
A	1	RECTANGLE	L x B	6.700 7.550	50.585

PROPOSED ADDITION ALTERATION FOR AFFORDABLE GROUP HOUSING COLONY ON AREA MEASURING (5 ACRES + 1.03125+2.28125 = 8.3125 ACRES) FOR AN ADDITIONAL AREA MEASURING 2.28125 ACER (LICENCE NO.72 OF 2019 DATED 02.07.2019) IN ALREADY LICENCE GRANTED AFFORDABLE GROUP HOUSING COLONY MEASURING 6.03125 ACRES (LICENCE NO.12 OF 2014 DATED 10.06.2014) & LICENCE NO. 96 OF 2017 DATED 08.11.2017) TOTAL AREA 8.3125 ACRES IN SECTOR 104,GURGAON MANESAR URBAN COMPLEX BEING DEVELOPED BY PERFECT BUILDWELL PVT.LTD.AND OTHERS.

PRINCIPLE ARCHITECT
dfi
DESIGN FORUM INTERNATIONAL
K-47, KAILASH COLONY NEW DELHI-46
PHONE: 011-46556600 FAX: 46556601

OWNER'S SIGNATURE
Perfect Buildwell Pvt. Ltd.
ARCHITECT'S SIGNATURE
ANOJ TEVATIA
B. Arch (Hons)
CA/95/18739

DRAWING TITLE:
TOWER 24
TERRACE PLAN , MUMTY LEVEL PLAN,
MACHINE ROOM

SCALE : 1:100
DATE :
SHEET NO.
09