



This is a PROVISIONAL APPROVED BUILDING PLAN
only for purpose of inviting
objection from the general public
Architect (HQ)
Directorate of Town and Country Planning,
Haryana, Chandigarh

Deputy Director (T)
City Directorate Fire Service
Ram Avtar Gargi
AD(HQ)

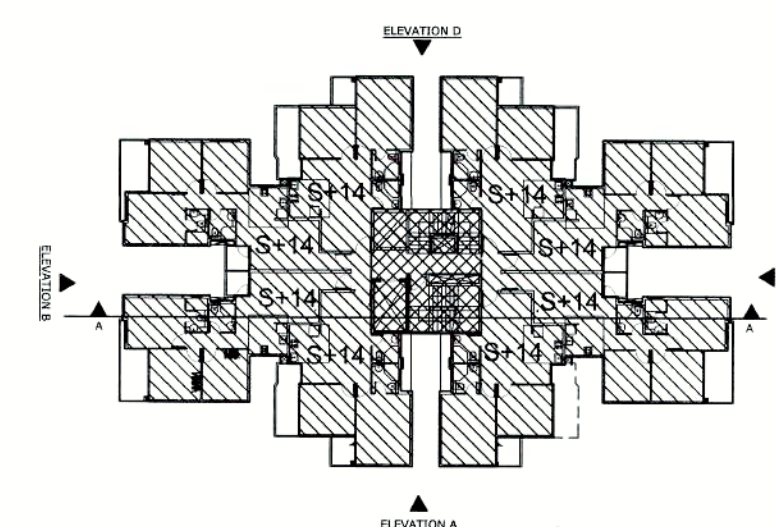

KEY PLAN

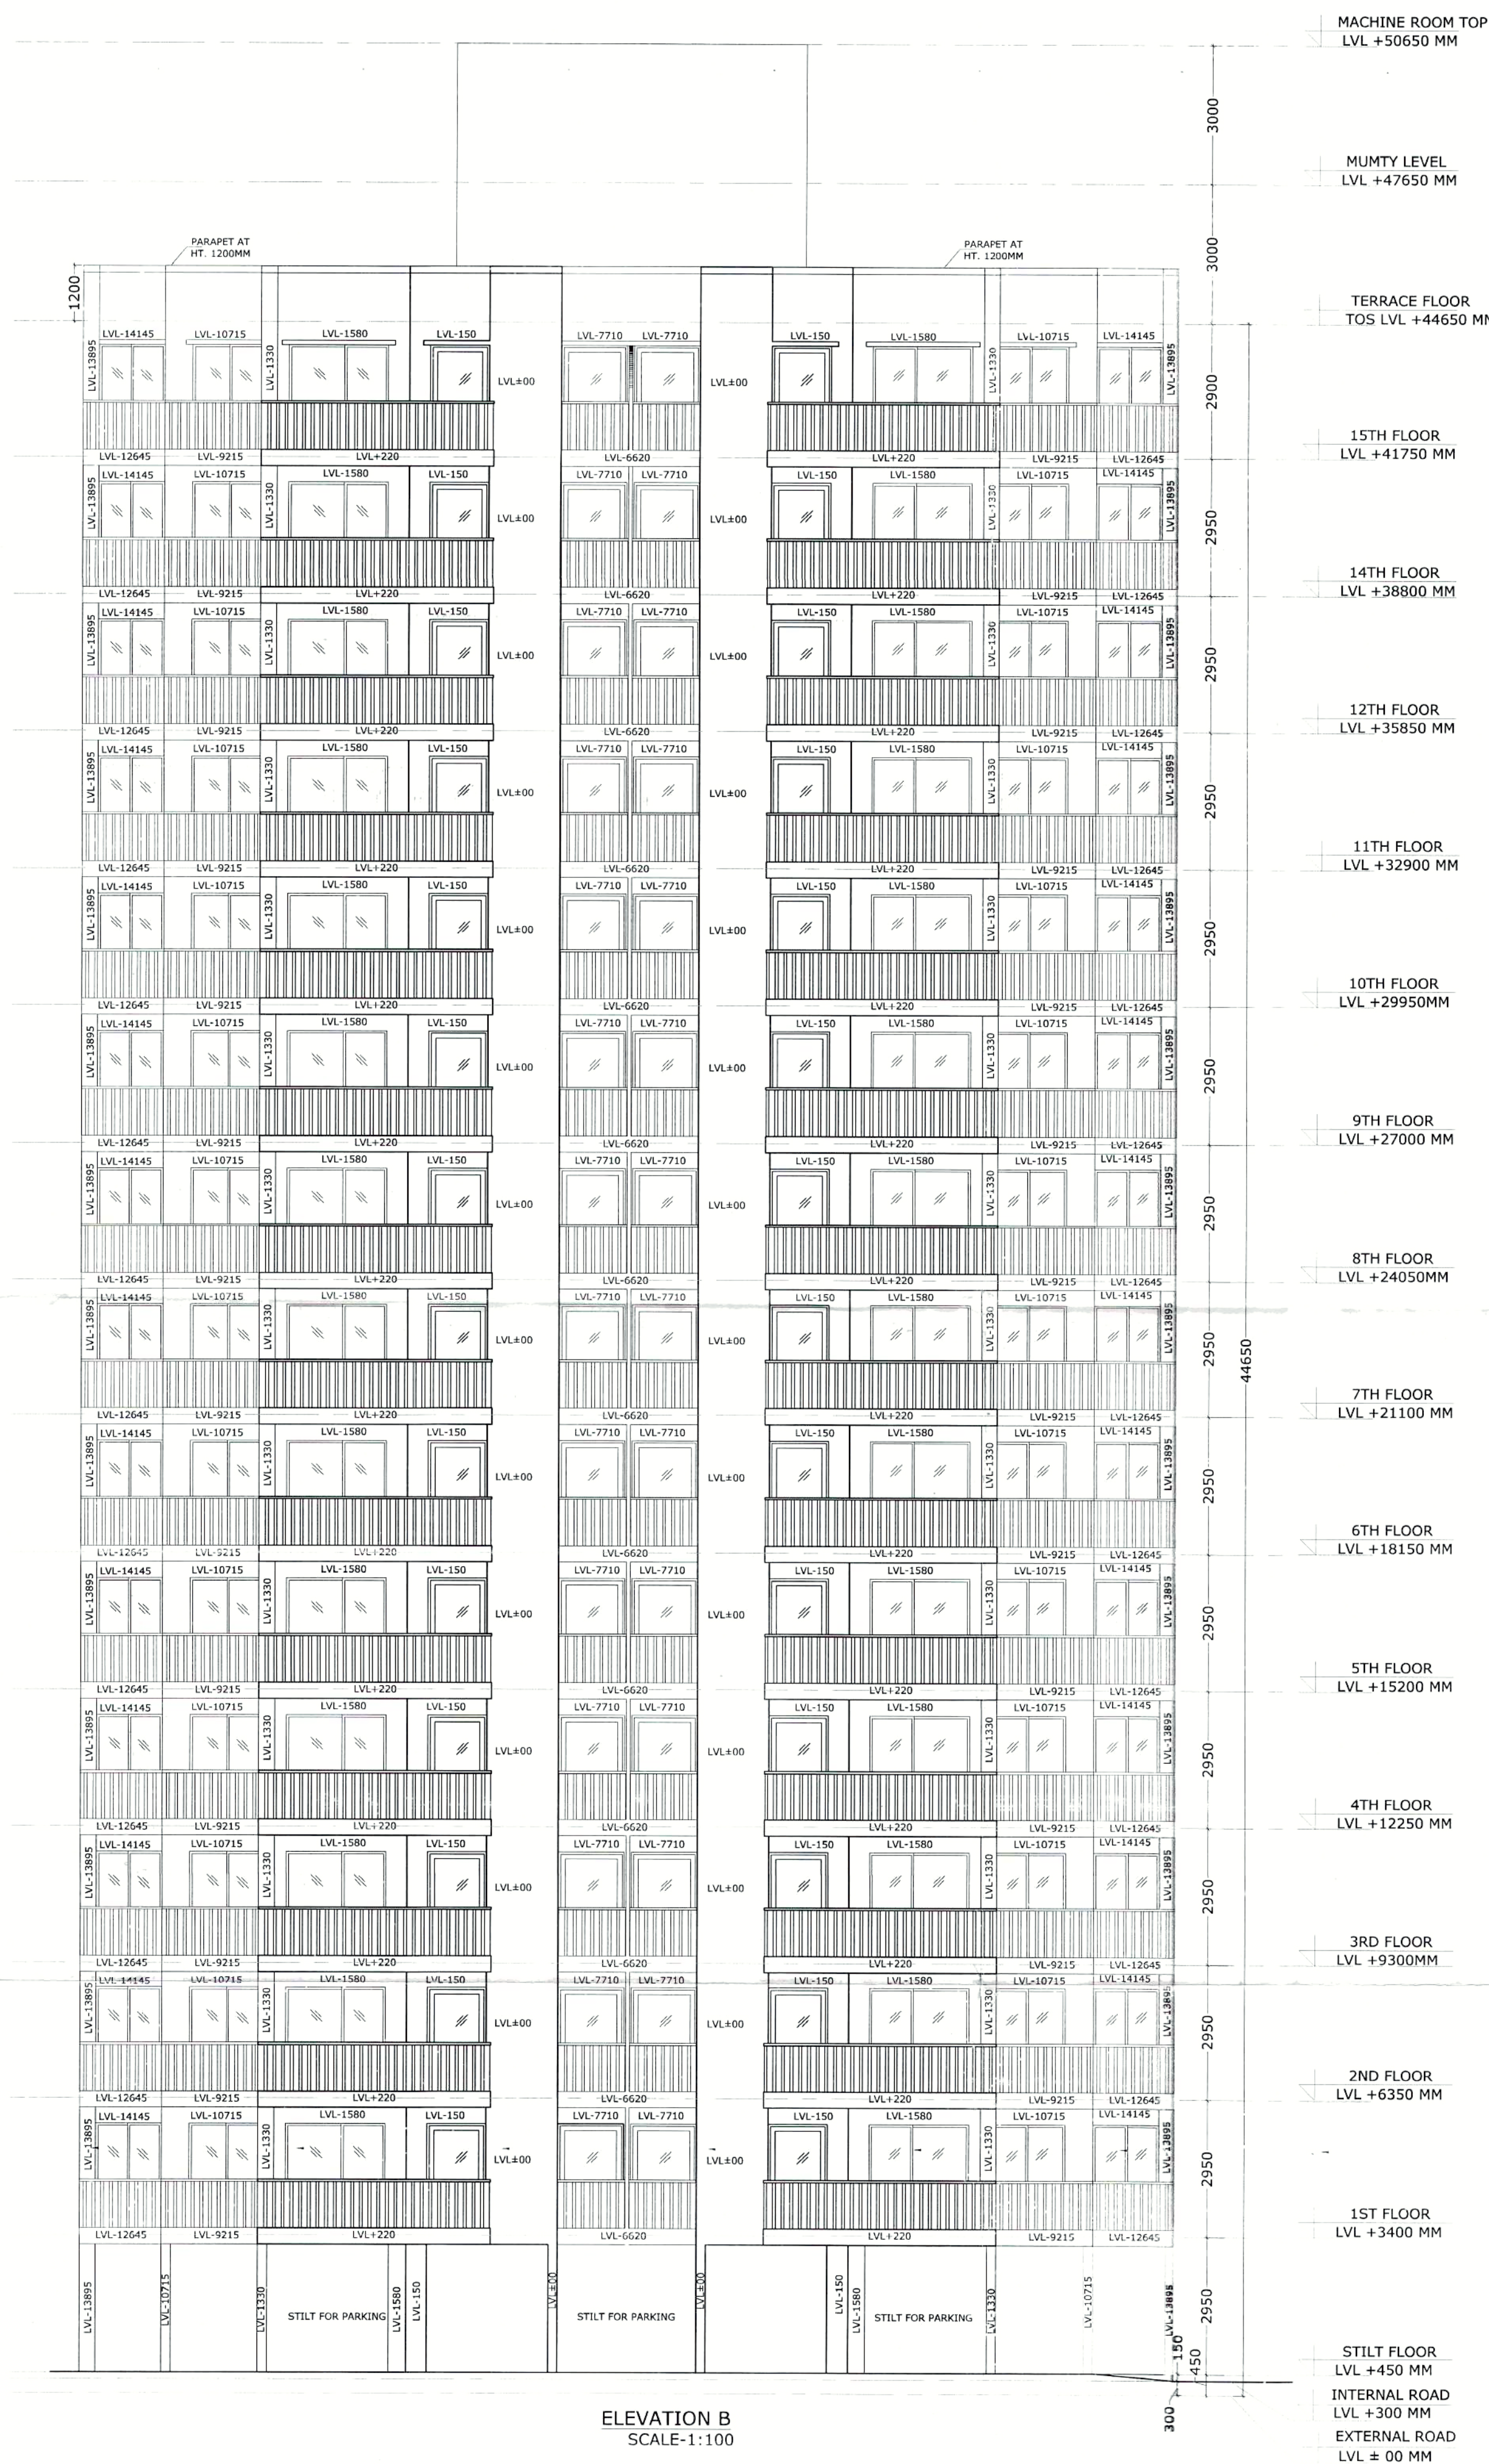

PROJECT TITLE :-

PROPOSED ADDITION ALTERATION FOR AFFORDABLE GROUP HOUSING COLONY ON AREA MEASURING (5 ACRES + 1.03125+2.28125 = 8.3125 ACRES) FOR AN ADDITIONAL AREA MEASURING 2.28125 ACER (LICENCE NO.72 OF 2019 DATED 02.07.2019) IN ALREADY LICENCE GRANTED AFFORDABLE GROUP HOUSING COLONY MEASURING 6.03125 ACRES (LICENCE NO.12 OF 2014 DATED 10.06.2014) & LICENCE NO. 96 OF 2017 DATED 08.11.2017) TOTAL AREA 8.3125 ACRES IN SECTOR 104,GURGAON MANESAR URBAN COMPLEX BEING DEVELOPED BY PERFECT BUILDWELL PVT.LTD.AND OTHERS.

PRINCIPLE ARCHITECT

dfi
DESIGN FORUM INTERNATIONAL
K-47, KAILASH COLONY NEW DELHI-48
PHONE: 011-46556600 FAX : 46556601

OWNER'S SIGNATURE

Perfect Buildwell Pvt. Ltd.
Signature of Owner

ARCHITECT'S SIGNATURE

ANOJ TEVATIA
B. Arch (Hons)
CA/95/18739
Signature of Architect

DRAWING TITLE:

ELEVATION B (TOWER 25,26)

SCALE : 1:100

DATE :

SHEET NO.

17