


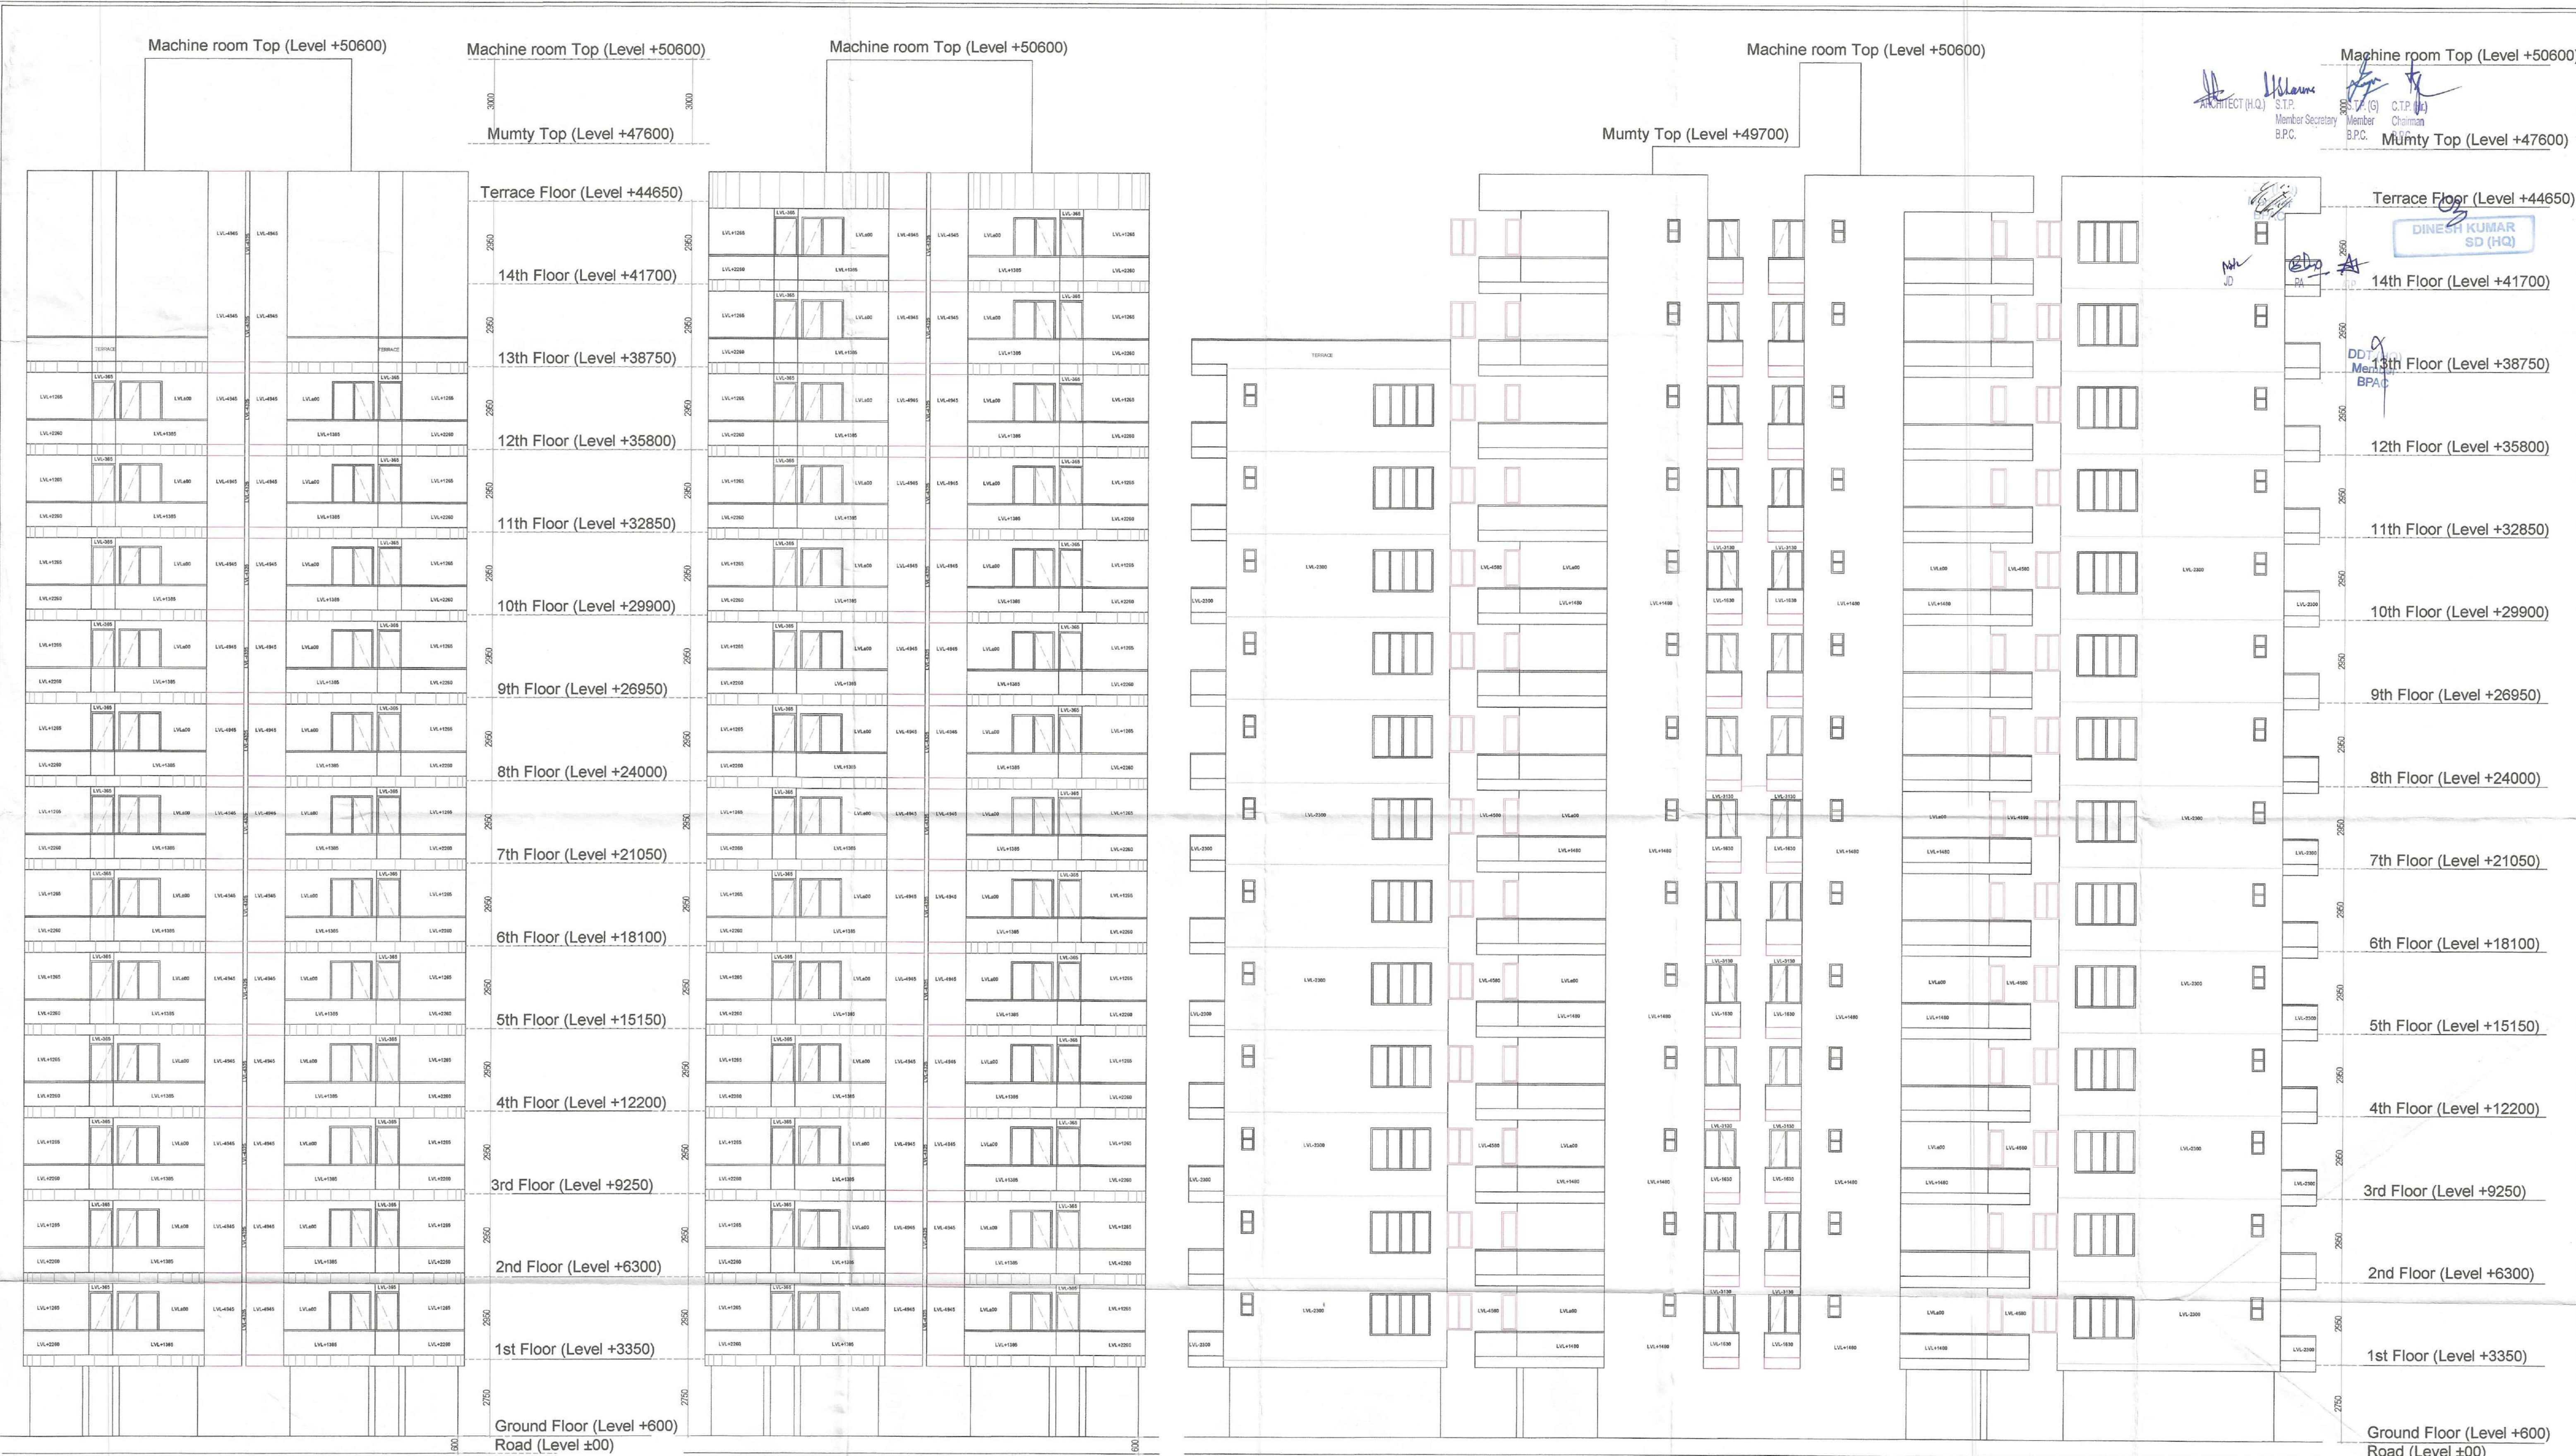

Machine room Top (Level +50600)
Mumty Top (Level +47600)
Terrace Floor (Level +44650)
14th Floor (Level +41700)
13th Floor (Level +38750)
12th Floor (Level +35800)
11th Floor (Level +32850)
10th Floor (Level +29900)
9th Floor (Level +26950)
8th Floor (Level +24000)
7th Floor (Level +21050)
6th Floor (Level +18100)
5th Floor (Level +15150)
4th Floor (Level +12200)
3rd Floor (Level +9250)
2nd Floor (Level +6300)
1st Floor (Level +3350)
Ground Floor (Level +600)
Road (Level ±00)

Machine room Top (Level +50600)
Mumty Top (Level +49700)
Terrace Floor (Level +44650)
14th Floor (Level +41700)
13th Floor (Level +38750)
12th Floor (Level +35800)
11th Floor (Level +32850)
10th Floor (Level +29900)
9th Floor (Level +26950)
8th Floor (Level +24000)
7th Floor (Level +21050)
6th Floor (Level +18100)
5th Floor (Level +15150)
4th Floor (Level +12200)
3rd Floor (Level +9250)
2nd Floor (Level +6300)
1st Floor (Level +3350)
Ground Floor (Level +600)
Road (Level ±00)

ELEVATION E-1

ELEVATION E-3

ELEVATION E-2 & E-4

ARCHITECTS

CLIENT:- PEGASUS LAND AND HOUSING PVT.LTD

PROJECT :-

PROPOSED BUILDING PLAN OF AFFORDABLE GROUP HOUSING COLONY FOR AN AREA MEASURING 5.03403 ACRE (LICENCE NO.19 OF 2020 DATED 01.08.2020) IN SECTOR-93 GURUGRAM MANESAR URBAN COMPLEX BEING DEVELOPED BY PEGASUS LAND AND HOUSING PVT. LTD.

SCALE : 1:100

DRAWING NAME
TOWERS-3&5
FRONT & SIDE ELEVATION

DRAWING NO. SUB-14

Pegarus Land And Housing Pvt. Ltd.

VIMAL BAJAJ
Architect CA/96/19791
938, Sector-14, Gurgaon

Authorised Signatory
APPLICANT'S SIGN.

ARCHITECT'S SIGN