




ELEVATION E-1

ELEVATION E-3

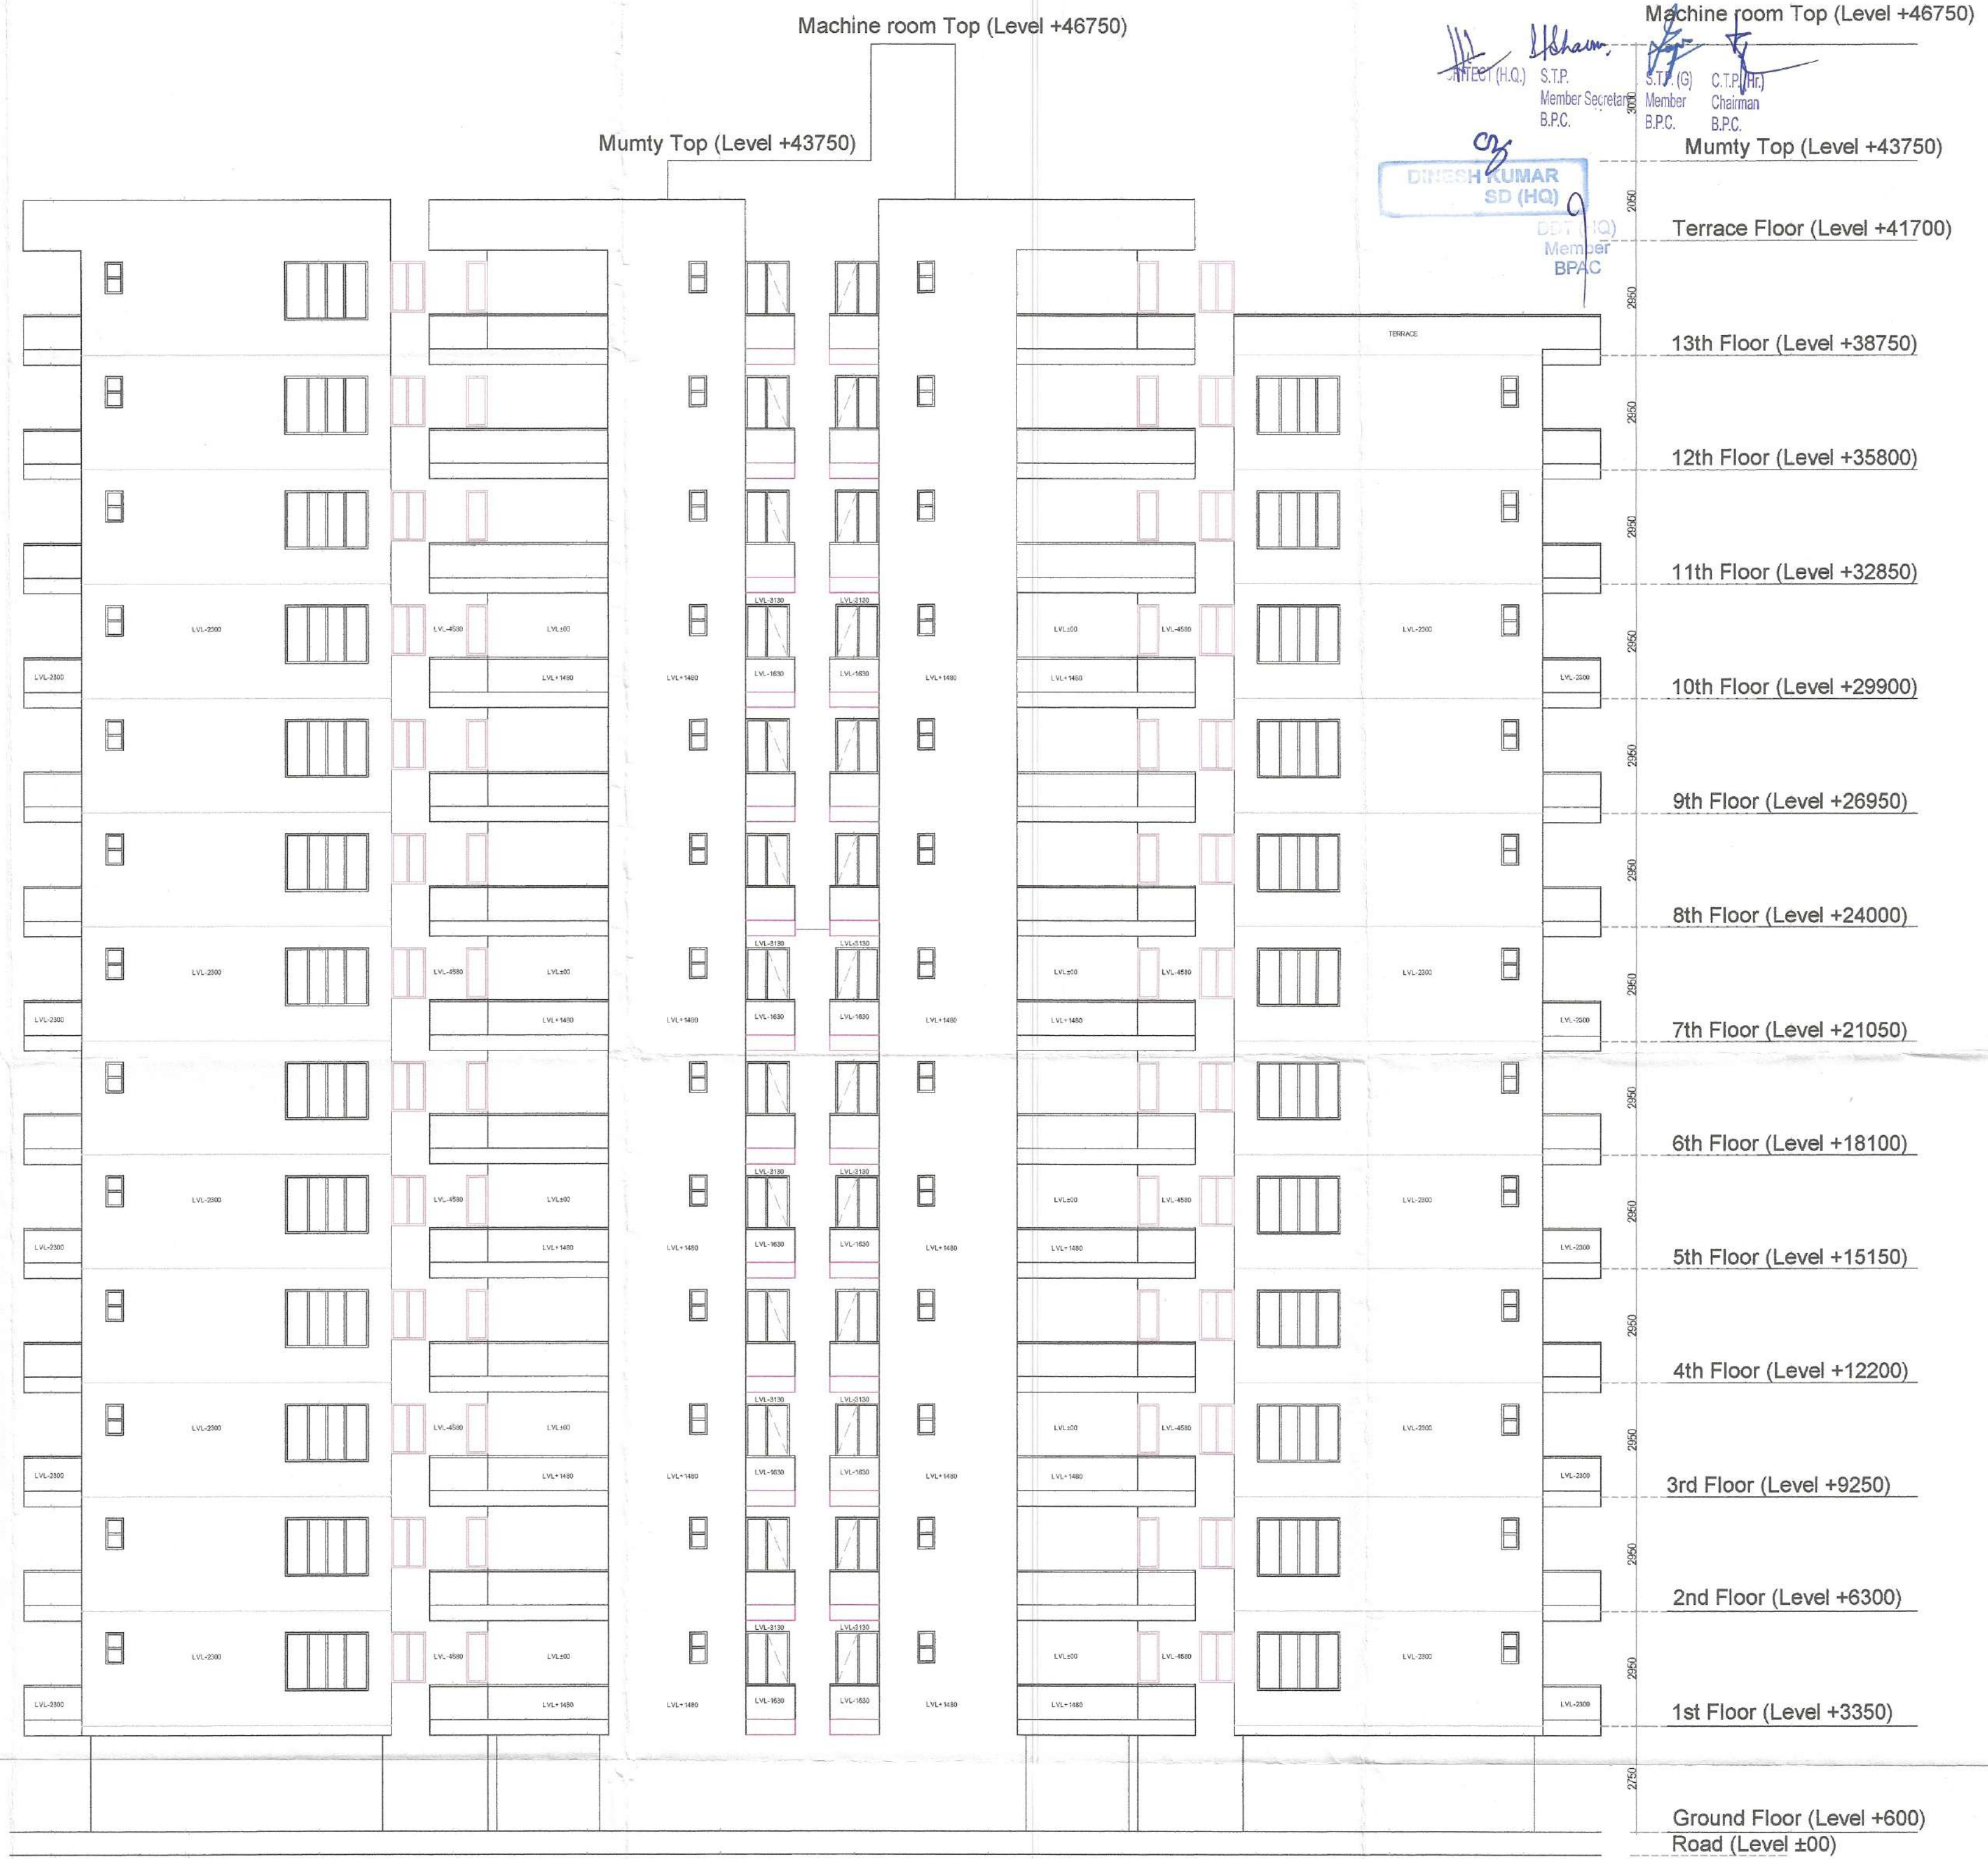

ELEVATION E-2 & E-4

Machine room Top (Level +46750)
Mumty Top (Level +43750)
Terrace Floor (Level +41700)
13th Floor (Level +38750)
12th Floor (Level +35800)
11th Floor (Level +32850)
10th Floor (Level +29900)
9th Floor (Level +26950)
8th Floor (Level +24000)
7th Floor (Level +21050)
6th Floor (Level +18100)
5th Floor (Level +15150)
4th Floor (Level +12200)
3rd Floor (Level +9250)
2nd Floor (Level +6300)
1st Floor (Level +3350)
Ground Floor (Level +600) Road (Level ±00)

ARCHITECT (H.Q.) S.T.P. Member Secretary B.P.C.
S.T.P. (G) C.T.P. (H) Chairman B.P.C.
DINESH KUMAR SD (H.Q.) Member B.P.C.

CLIENT:- PEGASUS LAND AND HOUSING PVT.LTD PROJECT :- PROPOSED BUILDING PLAN OF AFFORDABLE GROUP HOUSING COLONY FOR AN AREA MEASURING 5.03403 ACRE (LICENCE NO.19 OF 2020 DATED.01.08.2020) IN SECTOR-93 GURUGRAM MANESAR URBAN COMPLEX BEING DEVELOPED BY PEGASUS LAND AND HOUSING PVT. LTD.		ARCHITECTS Pinnacle Architects Pvt. Ltd. B-10, SECTOR-14, GURUGRAM HARYANA	SCALE : 1:100 DRAWING NAME TOWERS-1 FRONT & SIDE ELEVATION DRAWING NO. SUB-06
Pegasus Land And Housing Pvt. Ltd. Architect CA/96/19791 938, Sector-14, Gurgaon AUTHORIZED SIGNATURE		VIMAL BAJAJ Architect CA/96/19791 938, Sector-14, Gurgaon ARCHITECT'S SIGN	