



T-2

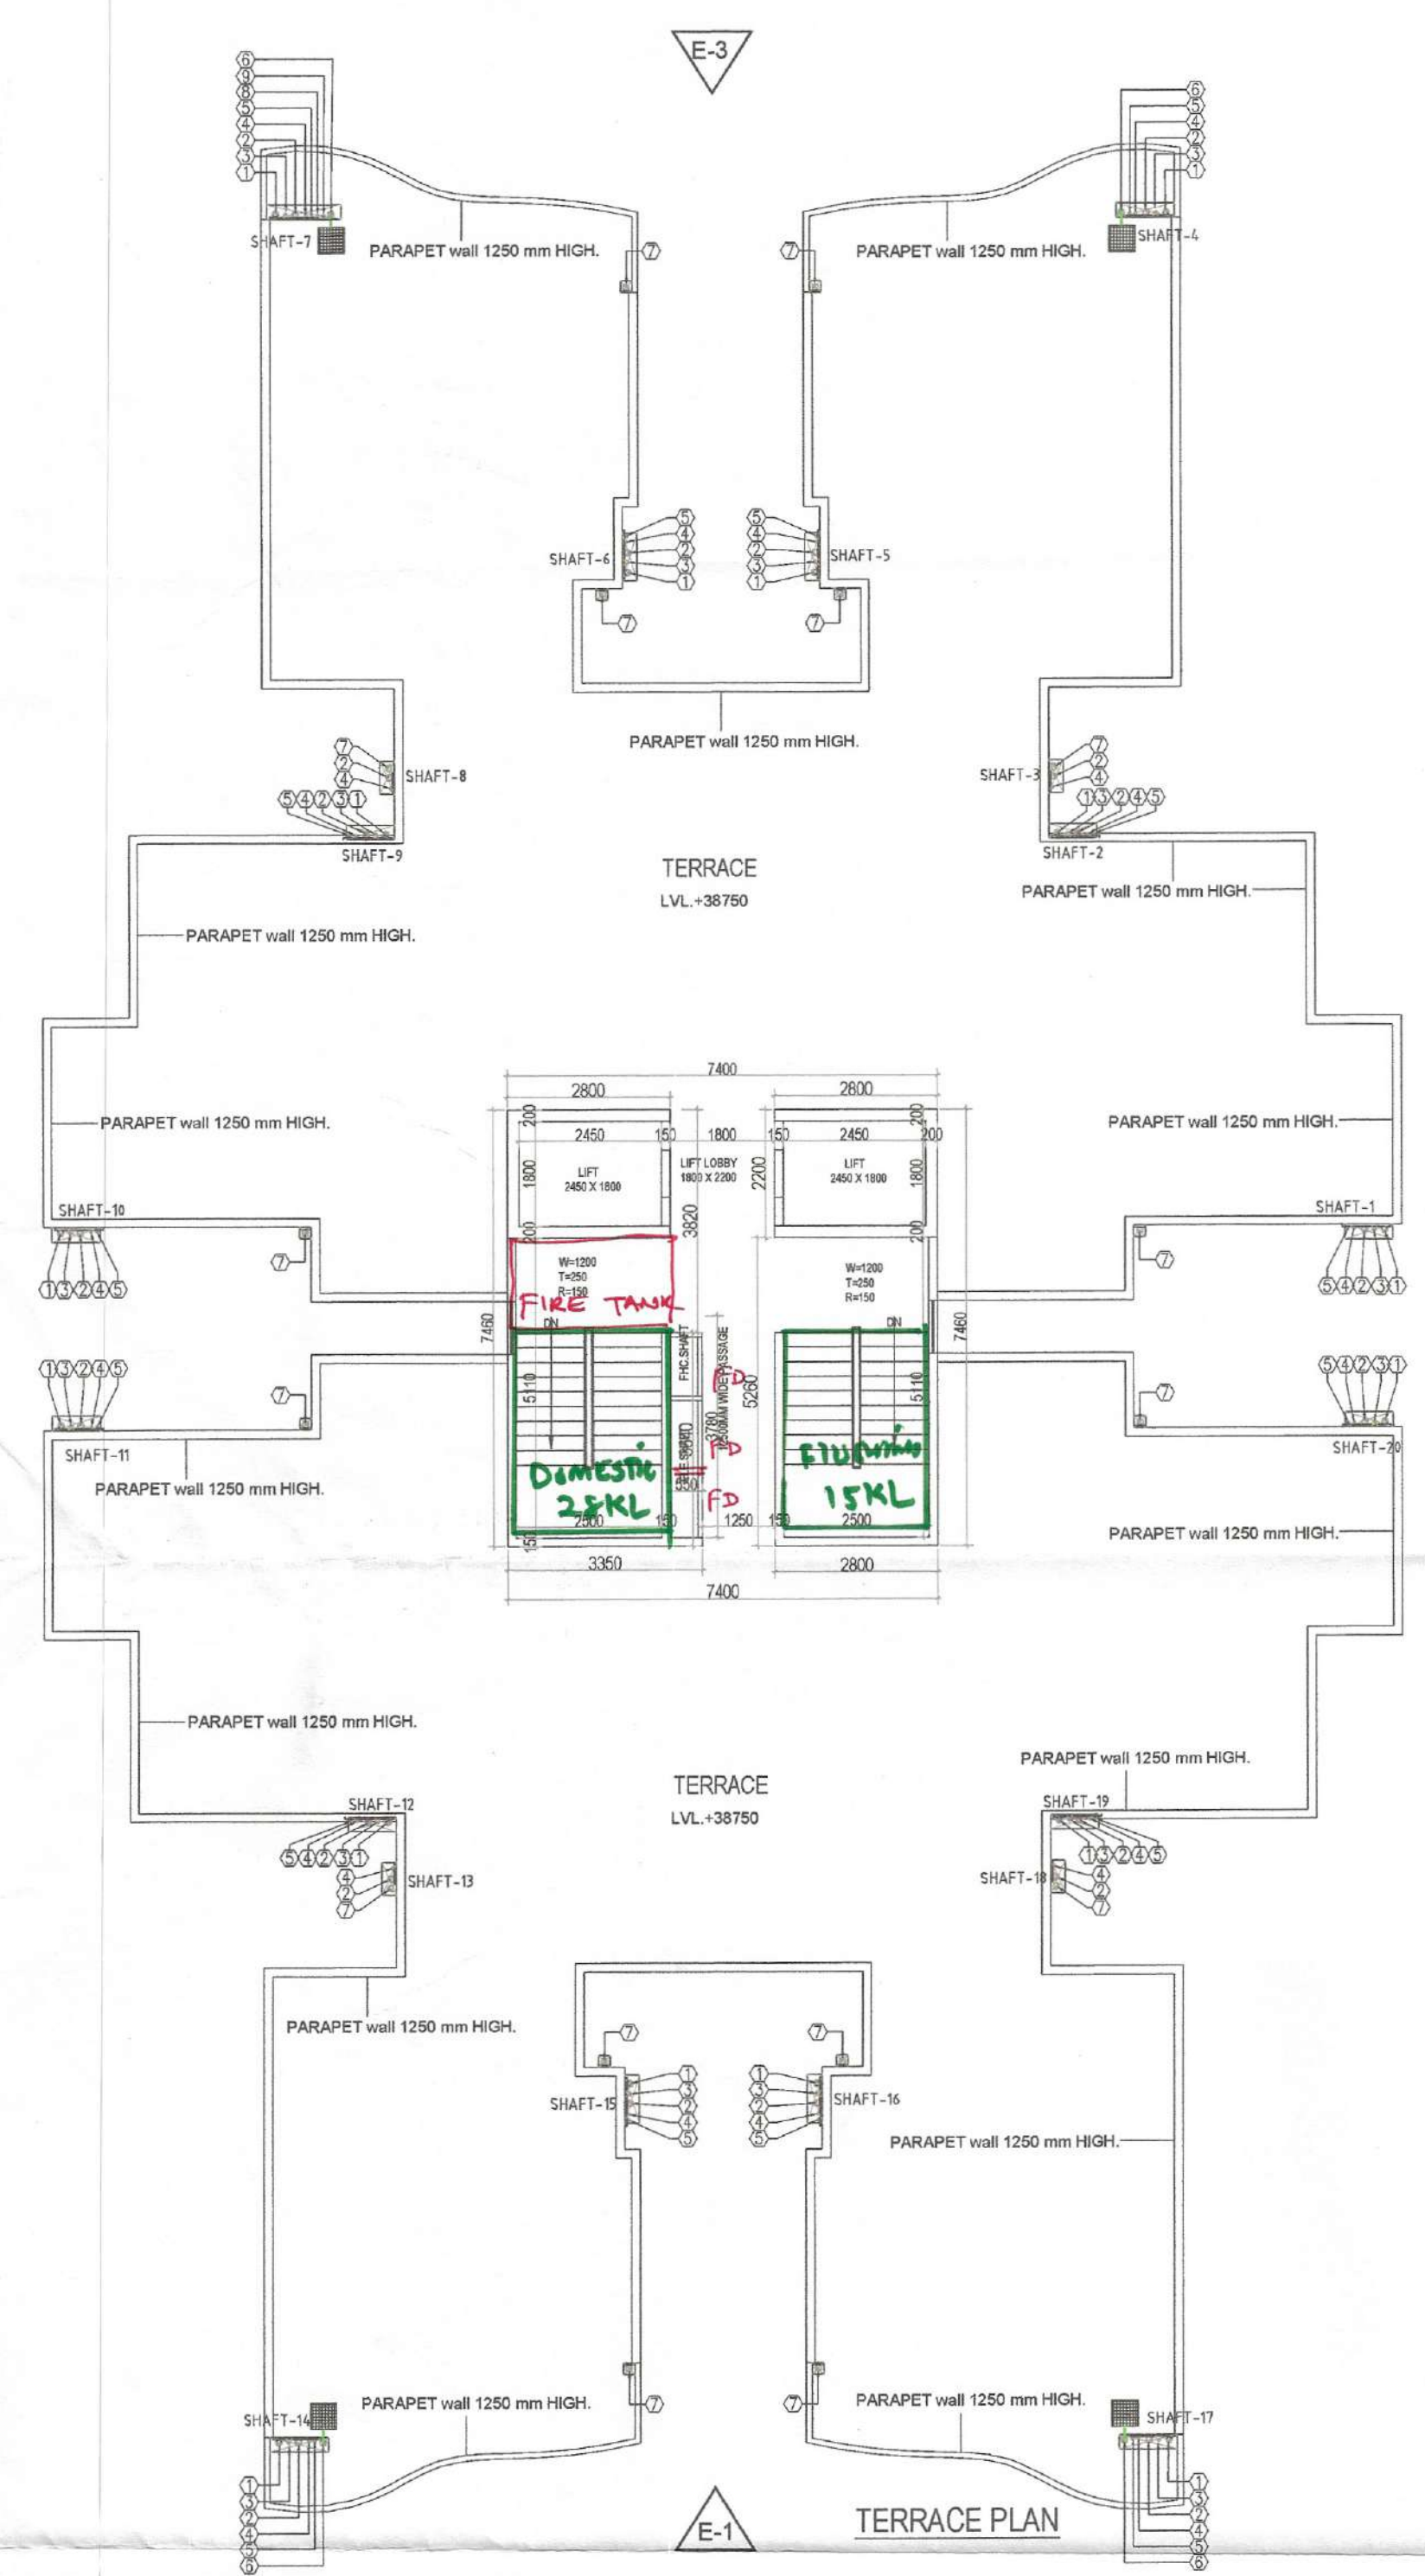

OH. TANK. CAP.
DOMESTIC TX 28000LITR
FLUSHING 1X15000 LTR
Fire tank

MUMTY MACHINE ROOM NON FAR AREA

A	1	X	2.400	X	7.460	=	55.20
GROSS PLATE AREA							55.20

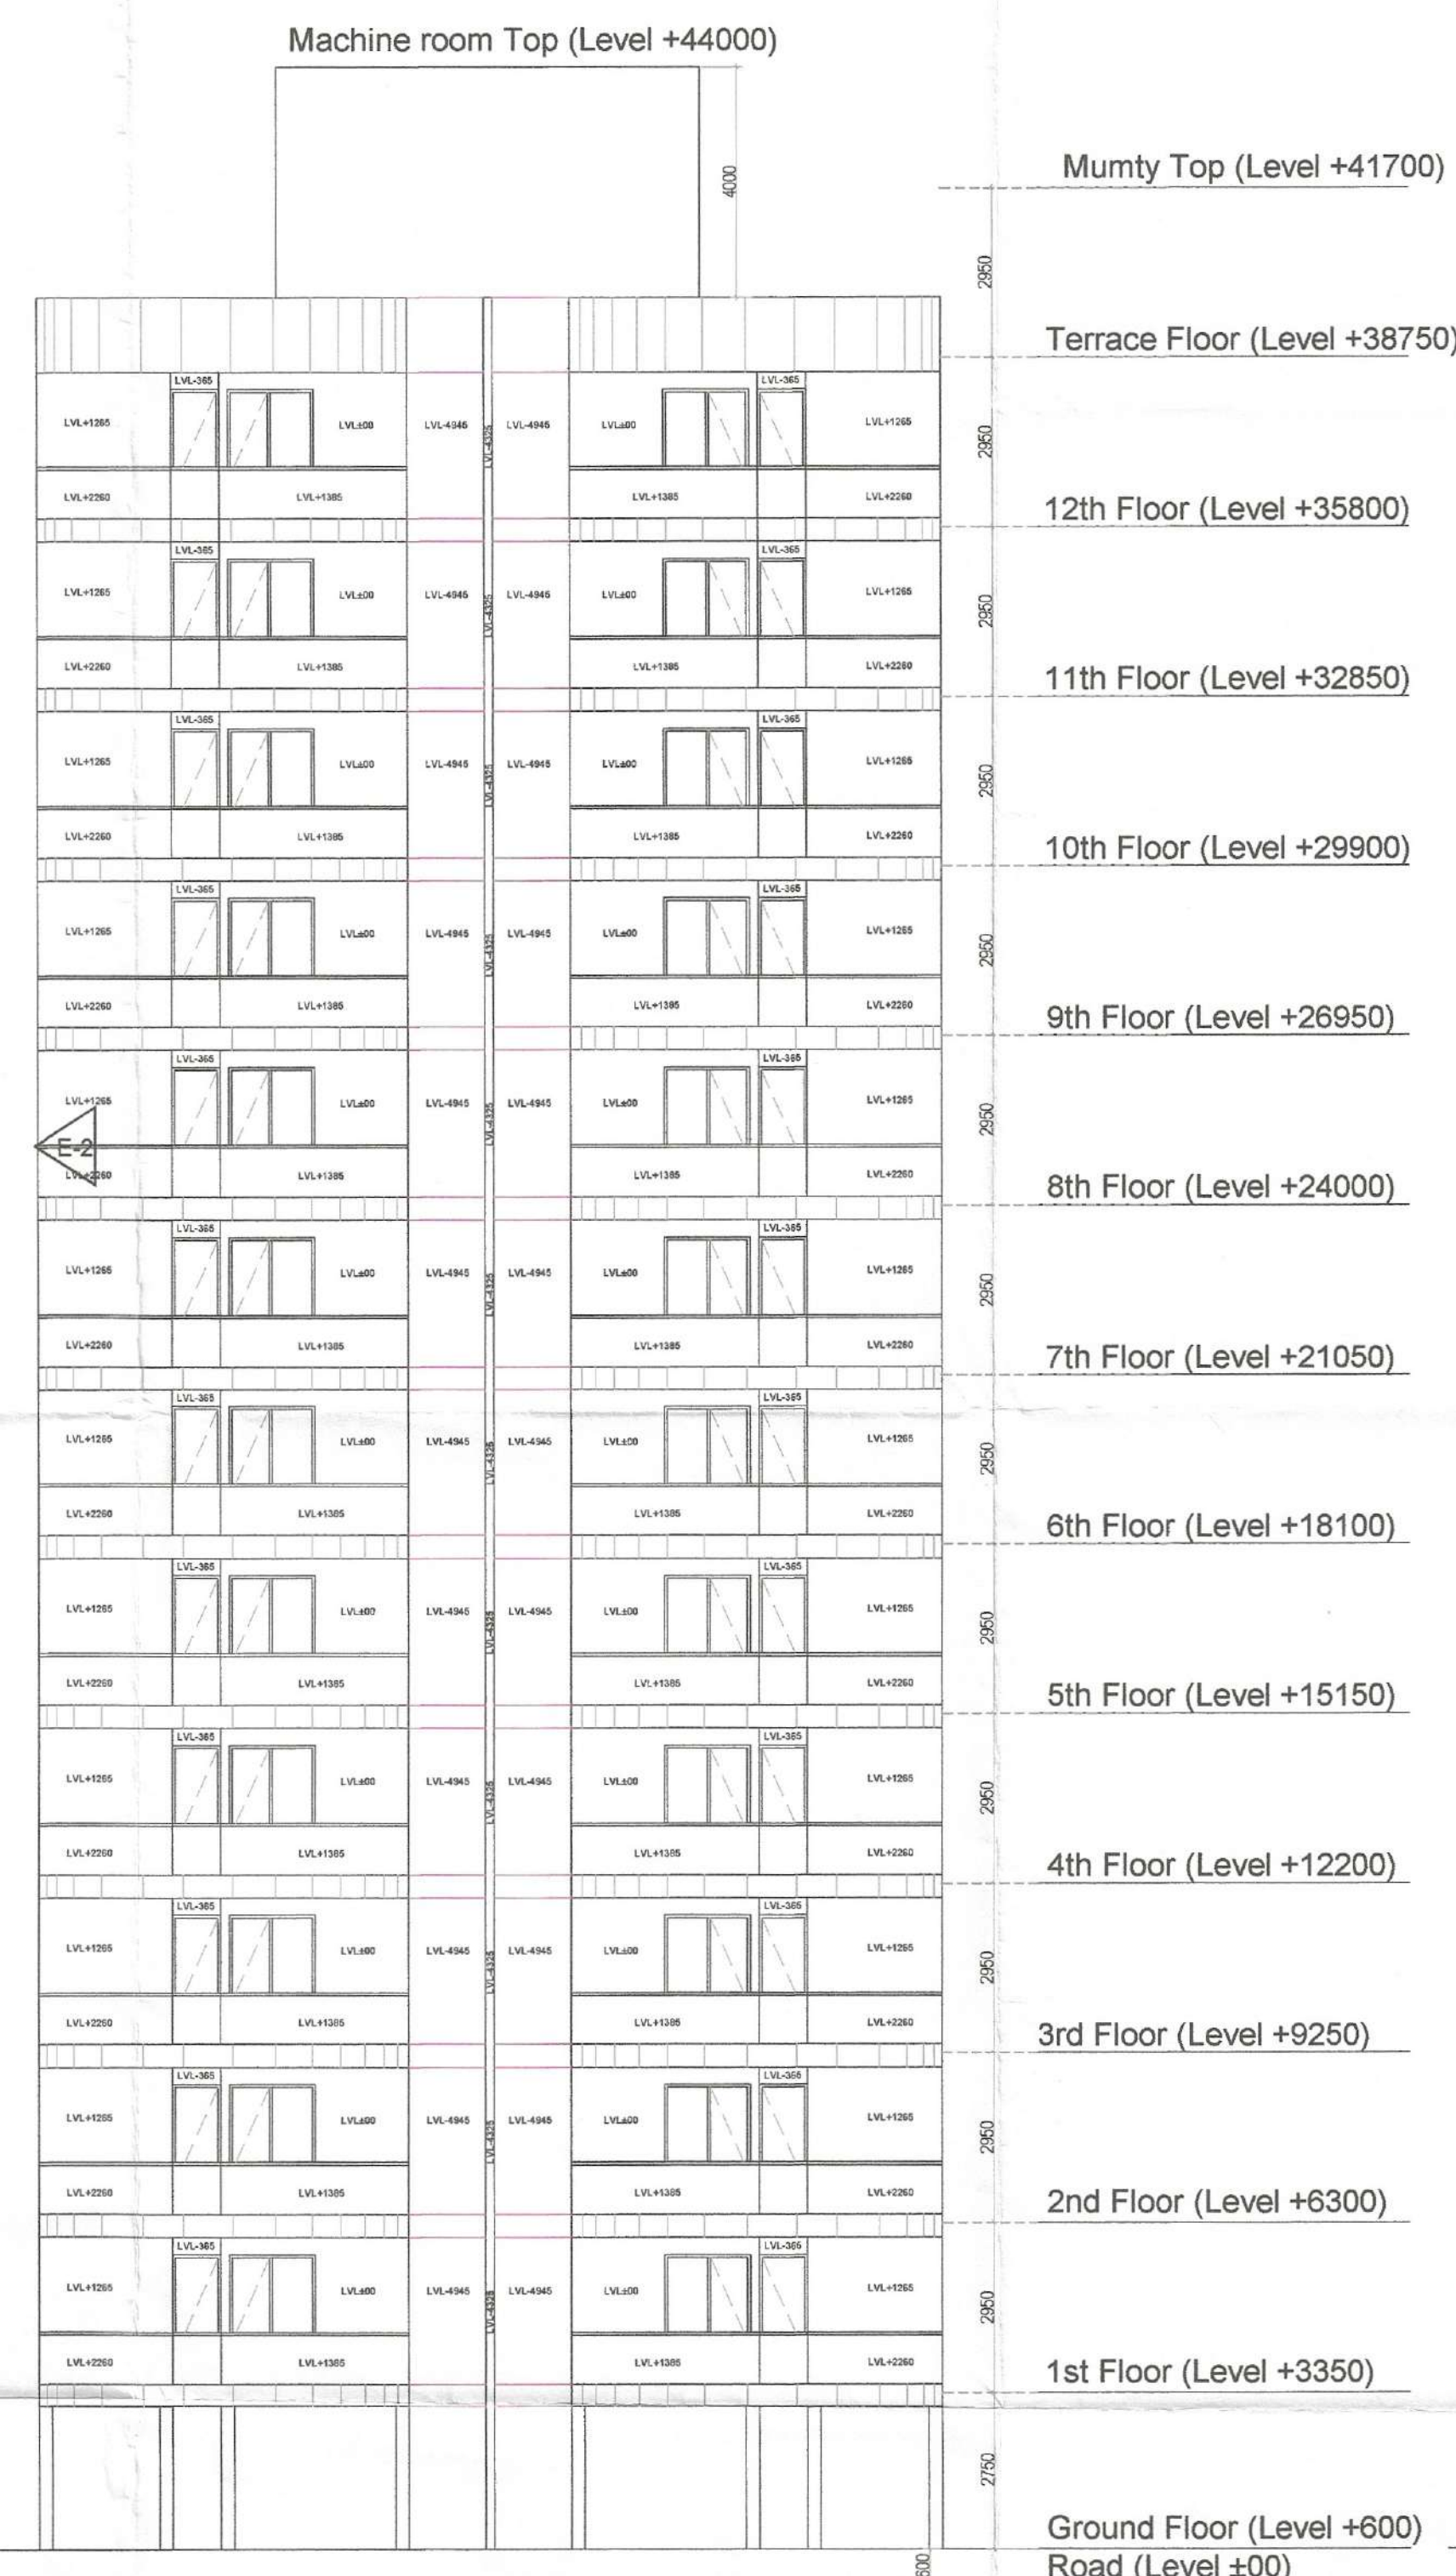

ELEVATION E-1 & E-3

Mumty Top (Level +41700)

Terrace Floor (Level +38750)

12th Floor (Level +35800)

11th Floor (Level +32850)

10th Floor (Level +29900)

9th Floor (Level +26950)

8th Floor (Level +24000)

7th Floor (Level +21050)

6th Floor (Level +18100)

5th Floor (Level +15150)


4th Floor (Level +12200)

3rd Floor (Level +9250)


2nd Floor (Level +6300)

1st Floor (Level +3350)

Ground Floor (Level +600)
Road (Level ±00)

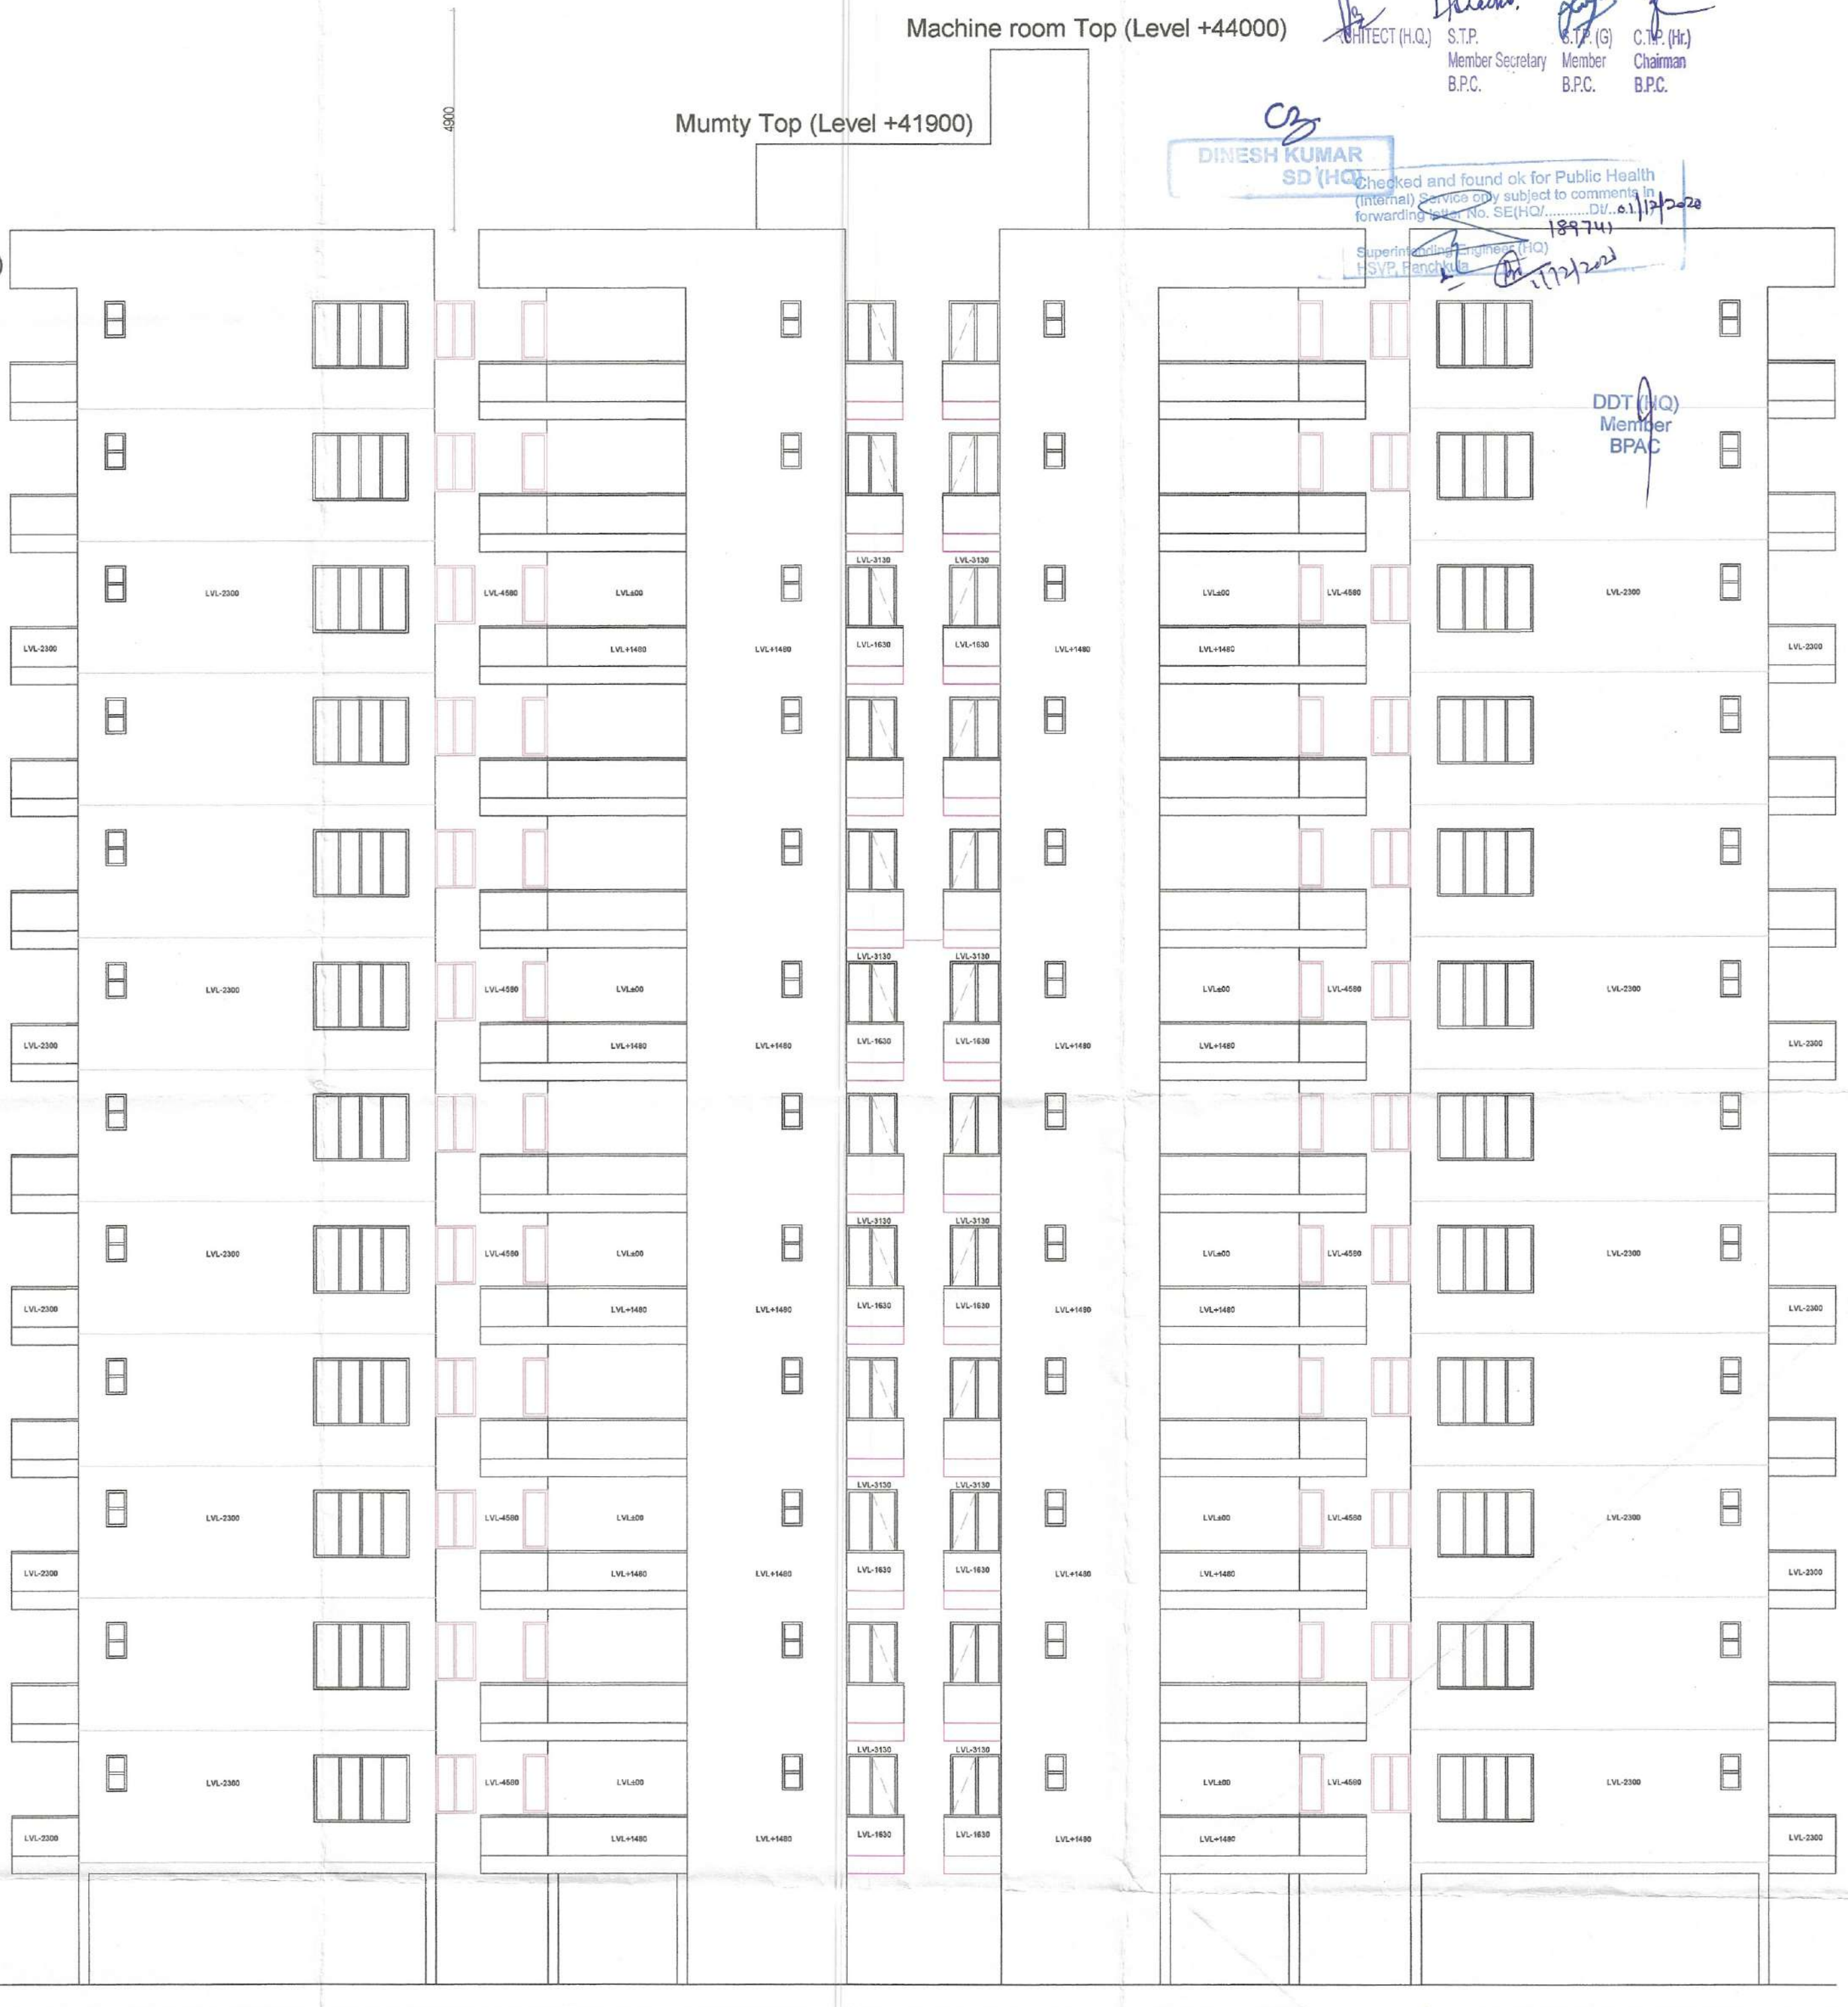

ELEVATION E-2 & E-4

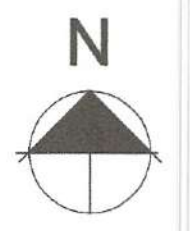

Machine room Top (Level +44000)

Machine room Top (Level +41900)

DINESH KUMAR
SD (H.O.)
Checked and found ok for Public Health
(initial) Services by subject to comments in
forwarding letter No. SE(HO)/.../2020
18/7/2020

DDT (H.O.)
Member
BPAC

MD
JD
PA



CLIENT:- PEGASUS LAND AND HOUSING PVT.LTD

PROJECT :-
PROPOSED BUILDING PLAN OF AFFORDABLE GROUP HOUSING
COLONY FOR AN AREA MEASURING 5.03403 ACRE(LICENCE
NO.19 OF 2020 DATED 01.08.2020) IN SECTOR-93 GURUGRAM
MANESAR URBAN COMPLEX BEING DEVELOPED BY PEGASUS
LAND AND HOUSING PVT. LTD.

SCALE : 1:100

DRAWING NAME
TOWERS- 2
TERRACE PLAN & FRONT
AND SIDE ELEVATION

DRAWING NO. SUB-09

VIMAL BAJAJ
Architect CA/96/19791
938, Sector-14, Gurgaon

ARCHITECT'S SIGN