


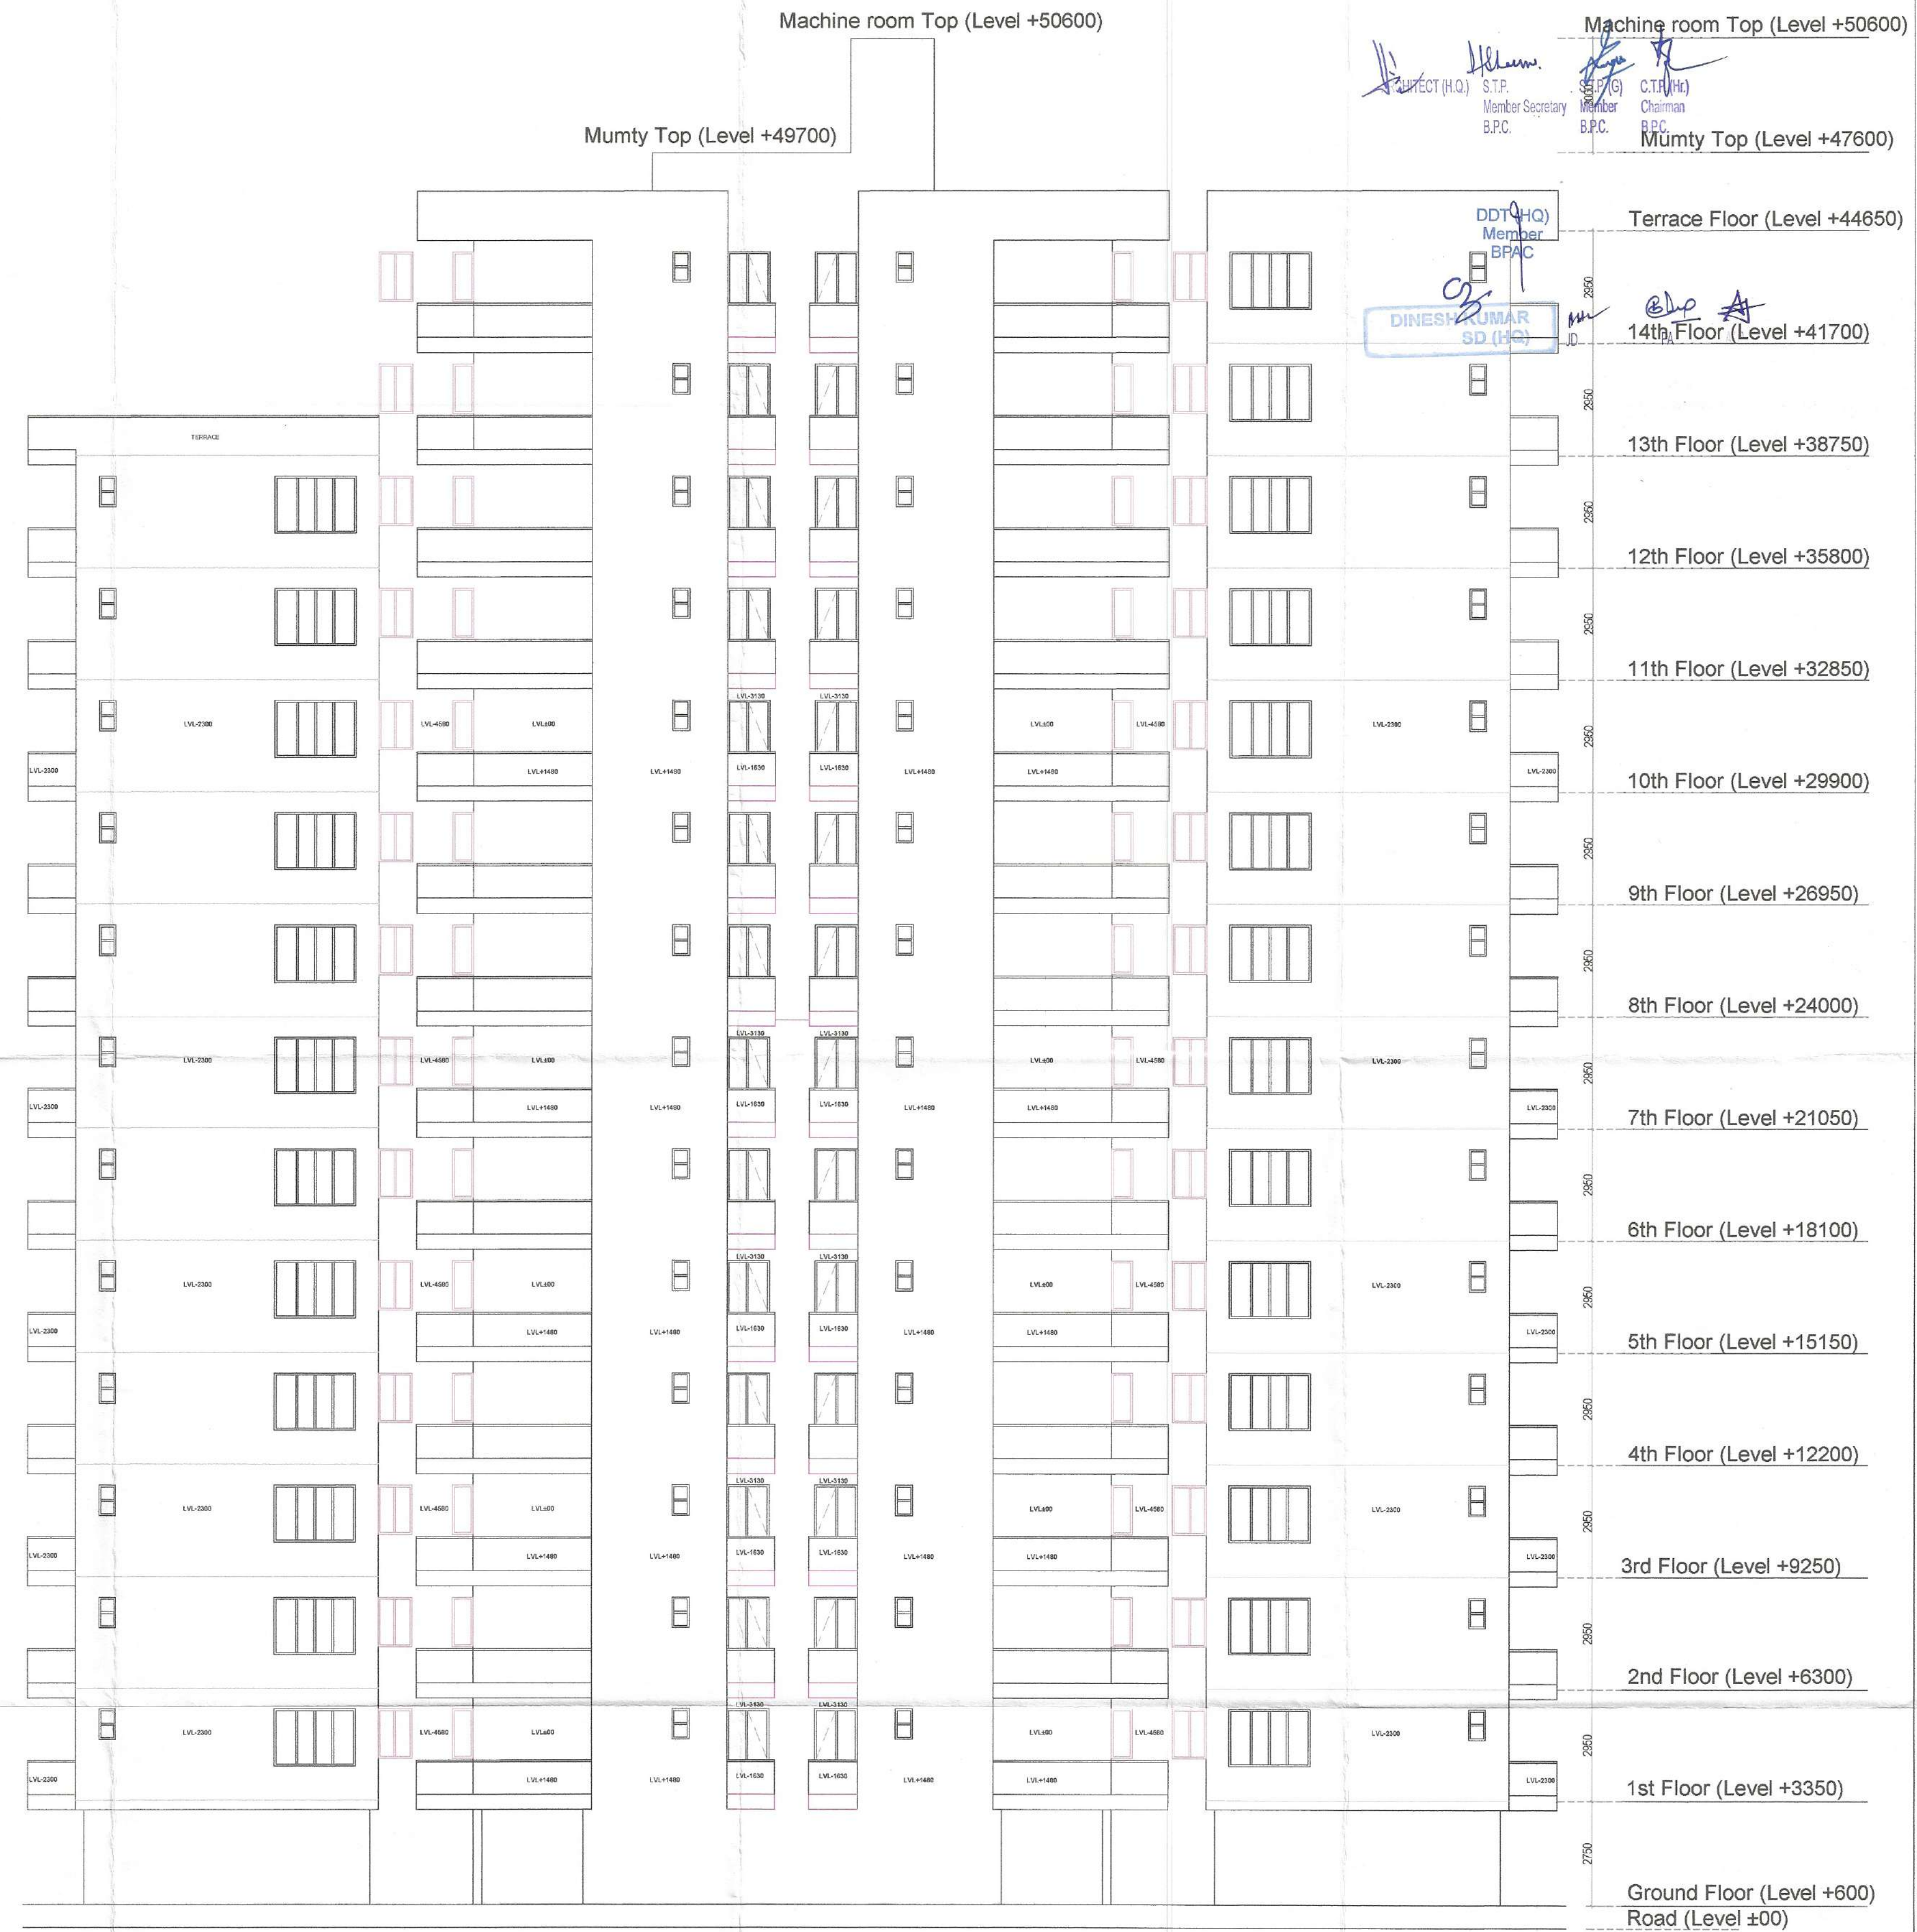

ELEVATION E-1

ELEVATION E-3



ELEVATION E-2 & E-4

Machine room Top (Level +50600)
Mumty Top (Level +47600)
Machine room Top (Level +50600)
Mumty Top (Level +49700)
Machine room Top (Level +50600)
Mumty Top (Level +47600)

Terrace Floor (Level +44650)
14th Floor (Level +41700)
13th Floor (Level +38750)
12th Floor (Level +35800)
11th Floor (Level +32850)
10th Floor (Level +29900)
9th Floor (Level +26950)
8th Floor (Level +24000)
7th Floor (Level +21050)
6th Floor (Level +18100)
5th Floor (Level +15150)
4th Floor (Level +12200)
3rd Floor (Level +9250)
2nd Floor (Level +6300)
1st Floor (Level +3350)
Ground Floor (Level +600)
Road (Level ±00)

CLIENT:- PEGASUS LAND AND HOUSING PVT.LTD
PROJECT :-
PROPOSED BUILDING PLAN OF AFFORDABLE GROUP HOUSING COLONY FOR AN AREA MEASURING 5.03403 ACRE (LICENCE NO. 19 OF 2020 DATED 01.08.2020) IN SECTOR-93 GURUGRAM MANESAR URBAN COMPLEX, BEING DEVELOPED BY PEGASUS LAND AND HOUSING PVT. LTD.
ARCHITECTS
Pinnacle Architects Pvt. Ltd.
93B, SECTOR 14, GURUGRAM HARYANA
DRAWING NAME
TOWERS-4
FRONT & SIDE ELEVATION
DRAWING NO. SUB -19
VIMAL BAJAJ
Architect CA/96/19791
938, Sector-14, Gurgaon
ARCHITECT'S SIGN