



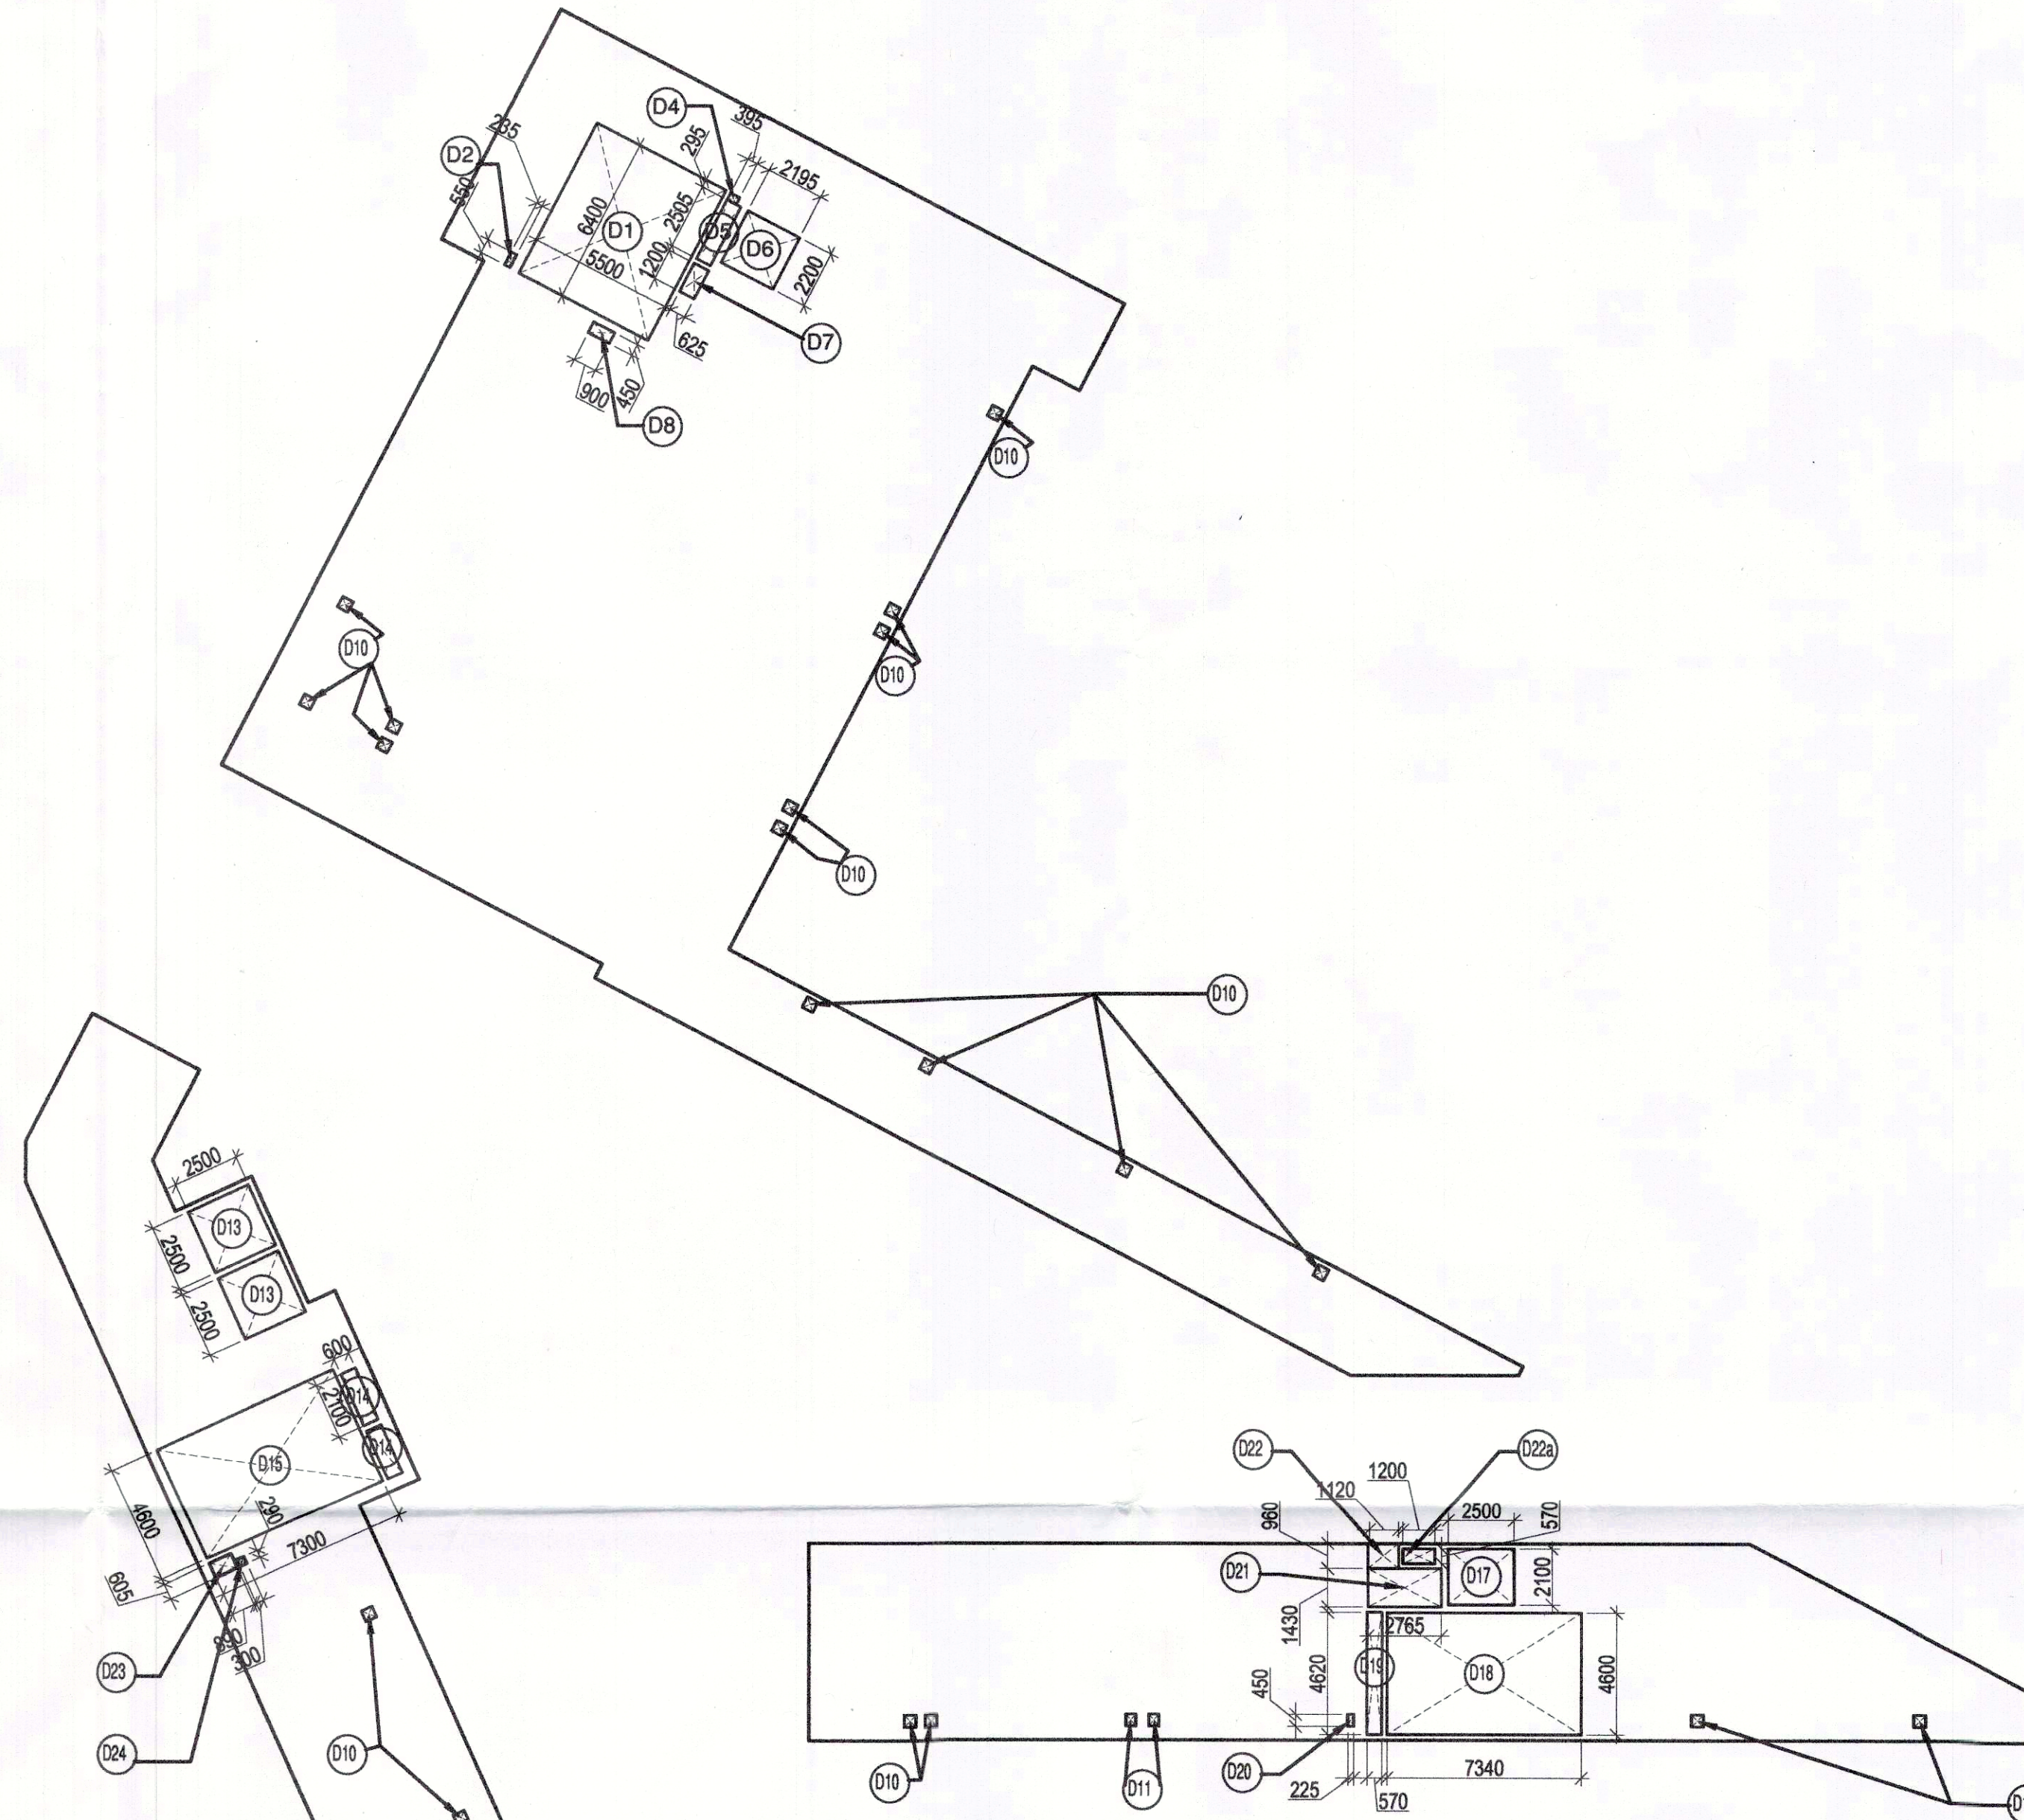

- **NOTES:**
- ALL LIFTS SHALL HAVE 100% POWER BACK-UP.
- ALL ELECTRICAL INSTALLATIONS SHALL BE AS PER PROVISION OF NBC.
- FIRE-FIGHTING / SAFETY PROVISIONS WILL BE AS PER RELEVANT NBC PROVISIONS.
- BASEMENT AREA SHALL HAVE MECHANICALLY VENTILATED AS PER RELEVANT CODE.
- ALL TOILETS ARE VENTILATED AS PER HARYANA BUILDING CODE 2017.
- BUILDING HAS AUTOMATIC SPRINKLER SYSTEM WHEREVER REQUIRED BY NBC.
- BUILDING WILL BE DESIGNED (STRUCTURES) AS PER RELEVANT I.S. CODES FOR EARTHQUAKE RESISTANCE.
- SQUARE PANELS OF REQUIRED CAPACITY SHALL BE PROVIDED ON ROOF TOP AS PER HAREDA / ZONING NORMS.
- ALL HANDICAP RAMP WITH RAILING.

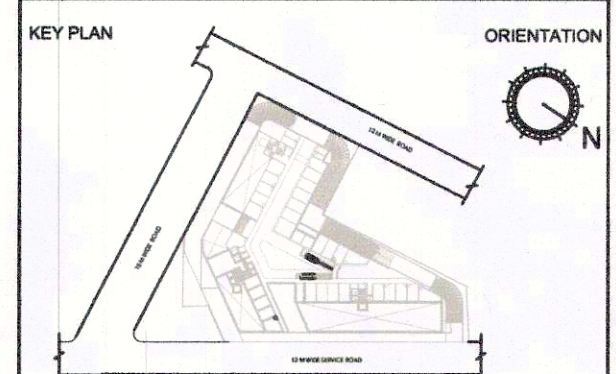

PRINCIPAL ARCHITECT:

PROJECT:-

PROPOSED BUILDING PLANS OF COMMERCIAL
SITE-1 ADMEASURING 1.462 ACRES FALLING IN
THE RESIDENTIAL PLOTTED COLONY OF 107.919
ACRES (LICENCE NO 97 OF 2010 DATED
18.11.2010, LICENCE NO 41 OF 2011 DATED
03.05.2011) AT SECTOR-66 AT GURUGRAM BEING
DEVELOPED BY ELAN CITY LLP

ELAN CITY LLP Pankaj Sanon, Architect
Council of Architecture
Registration No.: CA/2001/28631

OWNER/AUTH. SIGNATURE _____ ARCHITECT'S SIGNATURE _____

DRAWING TITLE

4th FLOOR AREA PLAN &
CALCULATION

DRAWING NO.	A1-18	SCALE :- 1:200
-------------	-------	----------------