


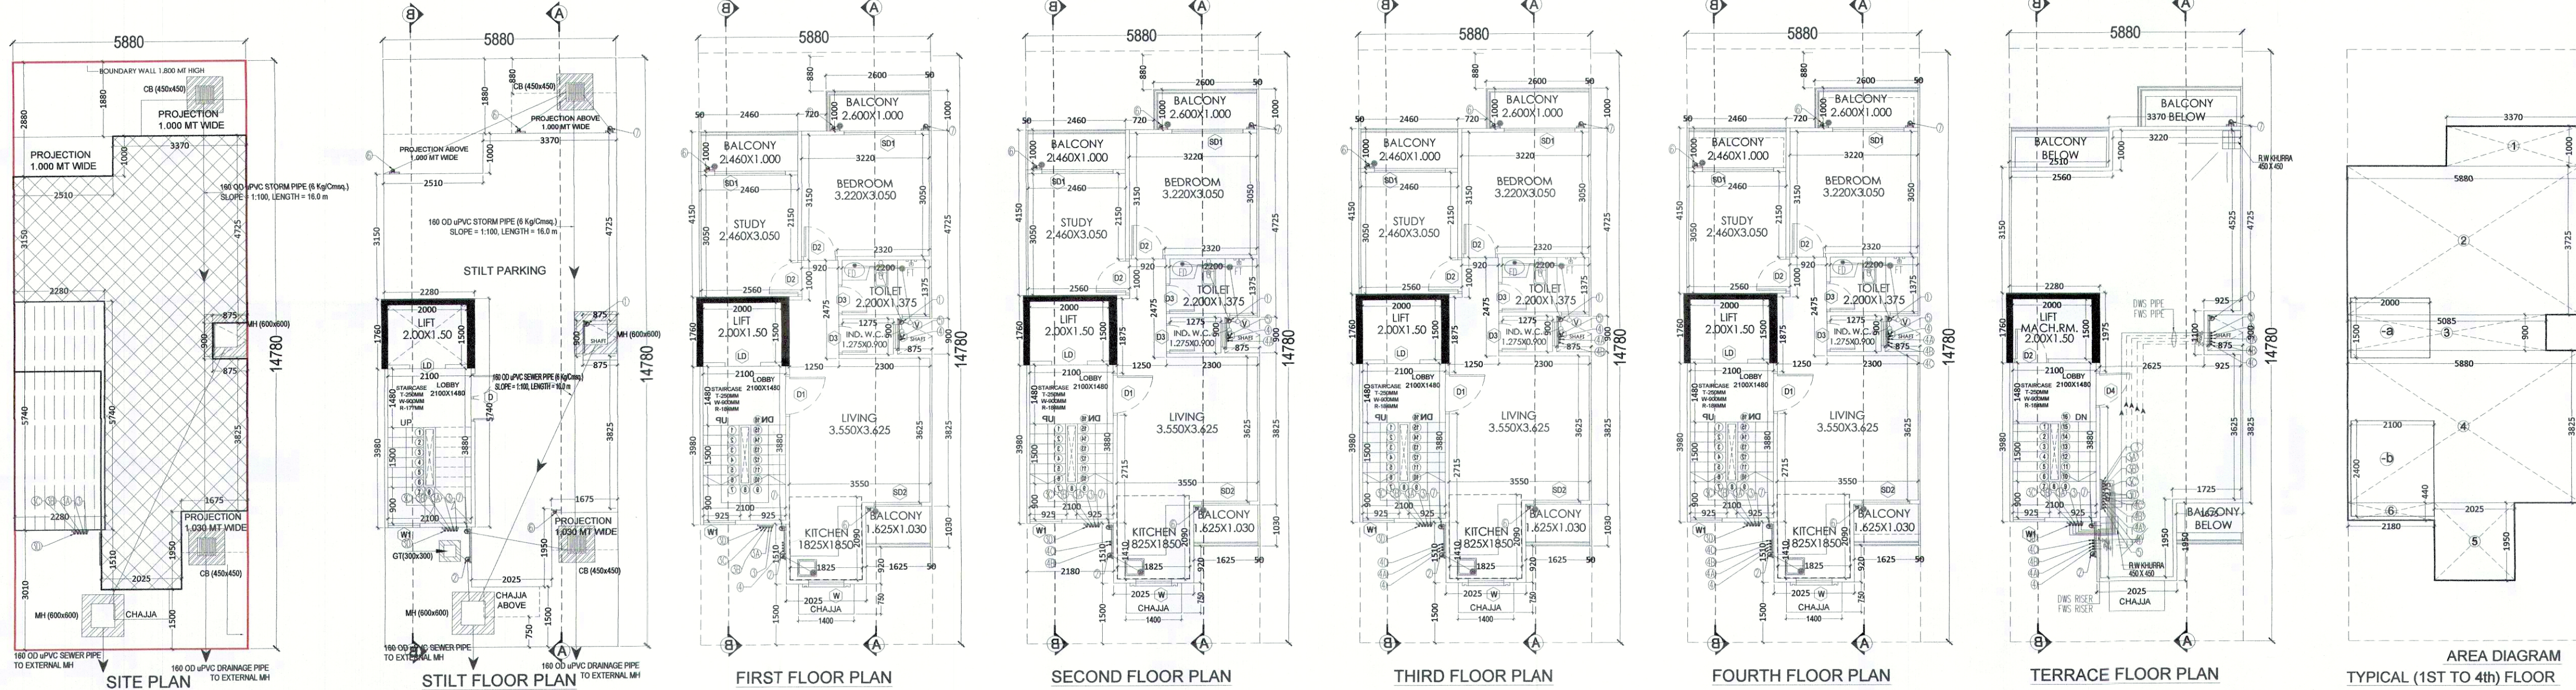

### DOOR SCHEDULE

| S.NO | TYPE | OPENING | HEIGHT | SILL | LOCATION             |
|------|------|---------|--------|------|----------------------|
| 1    | D    | 1200    | 2300   | ---  | ENTRANCE (MAIN DOOR) |
| 2    | D1   | 1050    | 2300   | ---  | LIVING               |
| 3    | D2   | 900     | 2300   | ---  | S ROOM               |
| 4    | D2   | 900     | 2300   | ---  | BED ROOM             |
| 5    | D3   | 750     | 2300   | ---  | TOILET               |
| 6    | D4   | 900     | 2200   | ---  | TERRACE              |
| 7    | LD   | 900     | 2100   | ---  | LIFT                 |

### WINDOW SCHEDULE

| S.NO | TYPE | OPENING | HEIGHT | SILL | LINTEL | LOCATION         |
|------|------|---------|--------|------|--------|------------------|
| 1    | SD1  | 1800    | 2300   | -    | 2350   | LIVING & DINNING |
| 2    | SD2  | 1200    | 2300   | -    | 2350   | BEDROOM          |
| 3    | W    | 900     | 1200   | 1150 | 2350   | KITCHEN          |
| 5    | W1   | 800     | 1200   | 950  | 2150   | STAIRCASE        |
| 6    | V    | 600     | 900    | 1500 | 2400   | TOILET           |

| BUILT UP AREA DETAILS                                         |   | SQ.MT   |
|---------------------------------------------------------------|---|---------|
| TOTAL AREA OF STILT FLOOR (TYPICAL FLOOR FAR+STAIRCASE +LIFT) | = | 57.252  |
| TOTAL AREA OF FIRST FLOOR (TYPICAL FLOOR FAR+STAIRCASE)       | = | 54.248  |
| TOTAL AREA OF SECOND FLOOR (TYPICAL FLOOR FAR+STAIRCASE)      | = | 54.248  |
| TOTAL AREA OF THIRD FLOOR (TYPICAL FLOOR FAR+STAIRCASE)       | = | 54.248  |
| TOTAL AREA OF FOURTH FLOOR (TYPICAL FLOOR FAR+STAIRCASE)      | = | 54.248  |
| TOTAL AREA OF MUMTY & MACHINE ROOM                            | = | 13.087  |
| TOTAL B.U.A. (FAR AREA + NON FAR)                             | = | 287.333 |

| AREA CALCULATIONS                 |   |                         |
|-----------------------------------|---|-------------------------|
| TOTAL PLOT AREA                   | = | 5.880 X 14.780 = 86.906 |
| OLD PERMISSIBLE FAR @ 2.0         | = | 173.813                 |
| PERMISSIBLE FAR @ 2.64            | = | 229.433                 |
| PROPOSED FAR @ 2.415              | = | 209.921                 |
| PERMISSIBLE GROUND COVERAGE @ 66% | = | 57.358                  |
| PROPOSED GROUND COVERAGE @ 65.67% | = | 57.252                  |

| AREA OF STILT FLOOR |                         |        |
|---------------------|-------------------------|--------|
| ITEM                | L X B X FACTOR X NO     | SQ.MT  |
| 1                   | 5.740 x 2.280 x 1.0 x 1 | 13.087 |
| TOTAL               |                         | 13.087 |

| AREA OF TYPICAL FLOOR |                         |        |
|-----------------------|-------------------------|--------|
| ITEM                  | L X B X FACTOR X NO     | SQ.MT  |
| 1                     | 3.370 x 1.000 x 1.0 x 1 | 3.370  |
| 2                     | 3.725 x 5.880 x 1.0 x 1 | 21.903 |
| 3                     | 0.900 x 5.085 x 1.0 x 1 | 4.577  |
| 4                     | 3.825 x 5.880 x 1.0 x 1 | 22.481 |
| 5                     | 2.025 x 1.950 x 1.0 x 1 | 3.949  |
| 6                     | 0.440 x 2.180 x 1.0 x 1 | 0.959  |
| TOTAL                 |                         | 57.248 |

| DEDUCTIONS |                         |       |
|------------|-------------------------|-------|
| ITEM       | L X B X FACTOR X NO     | SQ.MT |
| a          | 1.500 x 2.000 x 1.0 x 1 | 3.000 |
| b          | 2.100 x 2.400 x 1.0 x 1 | 5.040 |
| TOTAL      |                         | 8.040 |

TOTAL FAR AREA = TOTAL ADDITIONS - TOTAL DEDUCTION = 49.208

| AREA OF STAIRCASE + LIFT |                         |       |
|--------------------------|-------------------------|-------|
| ITEM                     | L X B X FACTOR X NO     | SQ.MT |
| STR                      | 1.300 x 3.880 x 1.0 x 1 | 5.044 |
| LIFT                     | 1.500 x 2.000 x 1.0 x 1 | 3.000 |
| TOTAL                    |                         | 8.044 |

| GROUND COVERAGE                          |   |        |
|------------------------------------------|---|--------|
| AREA OF TYPICAL FLOOR + STAIRCASE + LIFT | = | 57.252 |

|                            |   |         |
|----------------------------|---|---------|
| TOTAL AREA OF STILT FLOOR  | = | 13.087  |
| TOTAL AREA OF FIRST FLOOR  | = | 49.208  |
| TOTAL AREA OF SECOND FLOOR | = | 49.208  |
| TOTAL AREA OF THIRD FLOOR  | = | 49.208  |
| TOTAL AREA OF FOURTH FLOOR | = | 49.208  |
| TOTAL FAR AREA             | = | 209.921 |

| AREA OF MUMTY & MACHINE ROOM |                         |        |
|------------------------------|-------------------------|--------|
| ITEM                         | L X B X FACTOR X NO     | SQ.MT  |
| 1                            | 2.280 x 5.740 x 1.0 x 1 | 13.087 |
| TOTAL                        |                         | 13.087 |

| AREA OF STILT FLOOR FOR PARKING |   |        |
|---------------------------------|---|--------|
| GROUND COVERAGE - AREA OF STILT | = | 44.165 |

PROJECT:  
Revised Building Plan of plot no. F2 Type F Site 02 measuring 86.906 Sq. meter situated in Affordable Residential Plotted Colony (DOA) on an area of 11.0625 acres in VILLAGE Dhunela, Sector-36, Sohna, District Gurugram (License no. 39 of 2019 Dated 1-3-2019) by M/s Signature Global Homes Pvt. Ltd.

ARCHITECTS: DRG.NO. - SIG/SITE3/TYPE-F

ARCHITECTS SIGN: AMITESH KISHOR  
OWNERS SIGN: [Signature]  
Reg. No.: CA/2008/41927

BACK SIDE ELEVATION

FRONT SIDE ELEVATION

