

NOTES

1. ALL DIMENSIONS IN MILLIMETERS UNLESS OTHERWISE SPECIFIED.

2. ALL BASEMENT AREAS SHALL BE MECHANICALLY LIT.

3. GATE AND BOUNDARY WALL SHALL BE AS PER STANDARD DESIGN.


4. THE PROVISION OF SOLAR WATER HEATING SYSTEM TO BE AS PER NORMS SPECIFIED BY HAREDA, AND MADE CERTIFICATE.

5. RAIN WATER HARVESTING SYSTEM SHALL BE AS PER HARYANA GOVT. RAIN WATER HARVESTING ACT, 2002.

6. CENTRAL GROUND WATER AUTHORITY NORMS/PROVISIONS INCLUDING FIRE.

7. SPRINKLERS SHALL BE AS PER NBC GUIDELINES.

REV.	DESCRIPTION	DATE	REMARKS
01	GENERAL REVISIONS	25.12.2019	

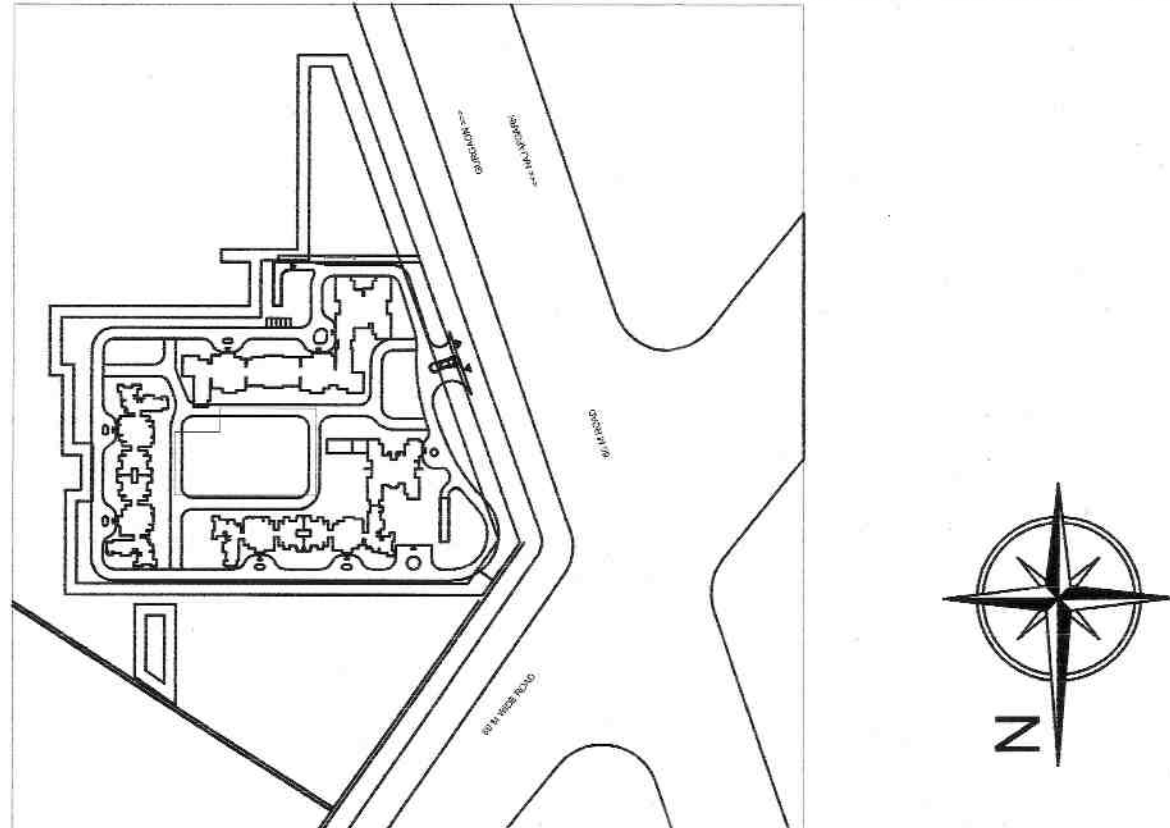

Architect's Signature




Owner's Signature

Architect: **Paradise Consultants**
PCC-565, 565-33, Gurgaon-12001
Phone: 91-124-455030 Fax: 91-124-455033
Website: www.paradiseconsultants.com




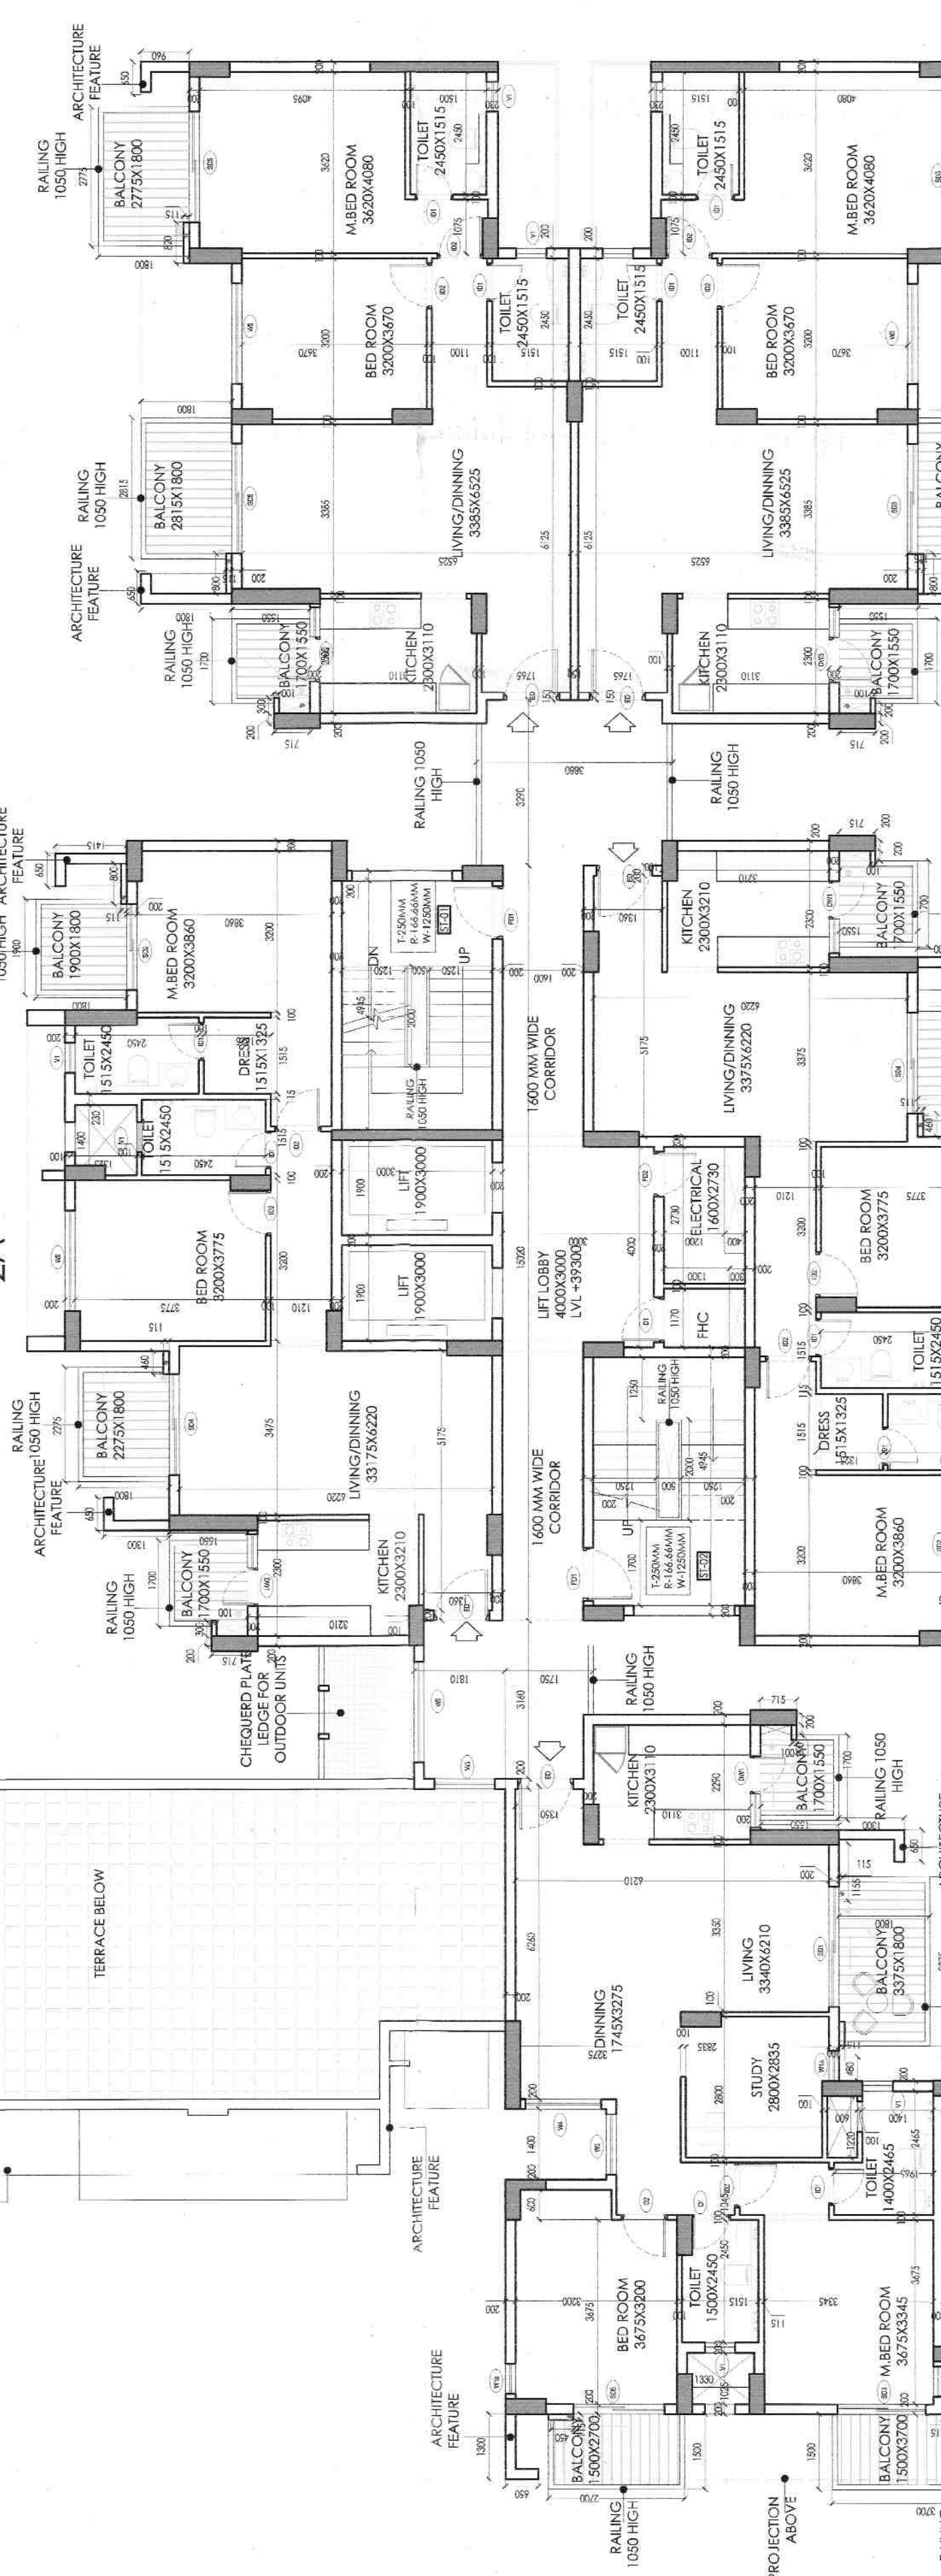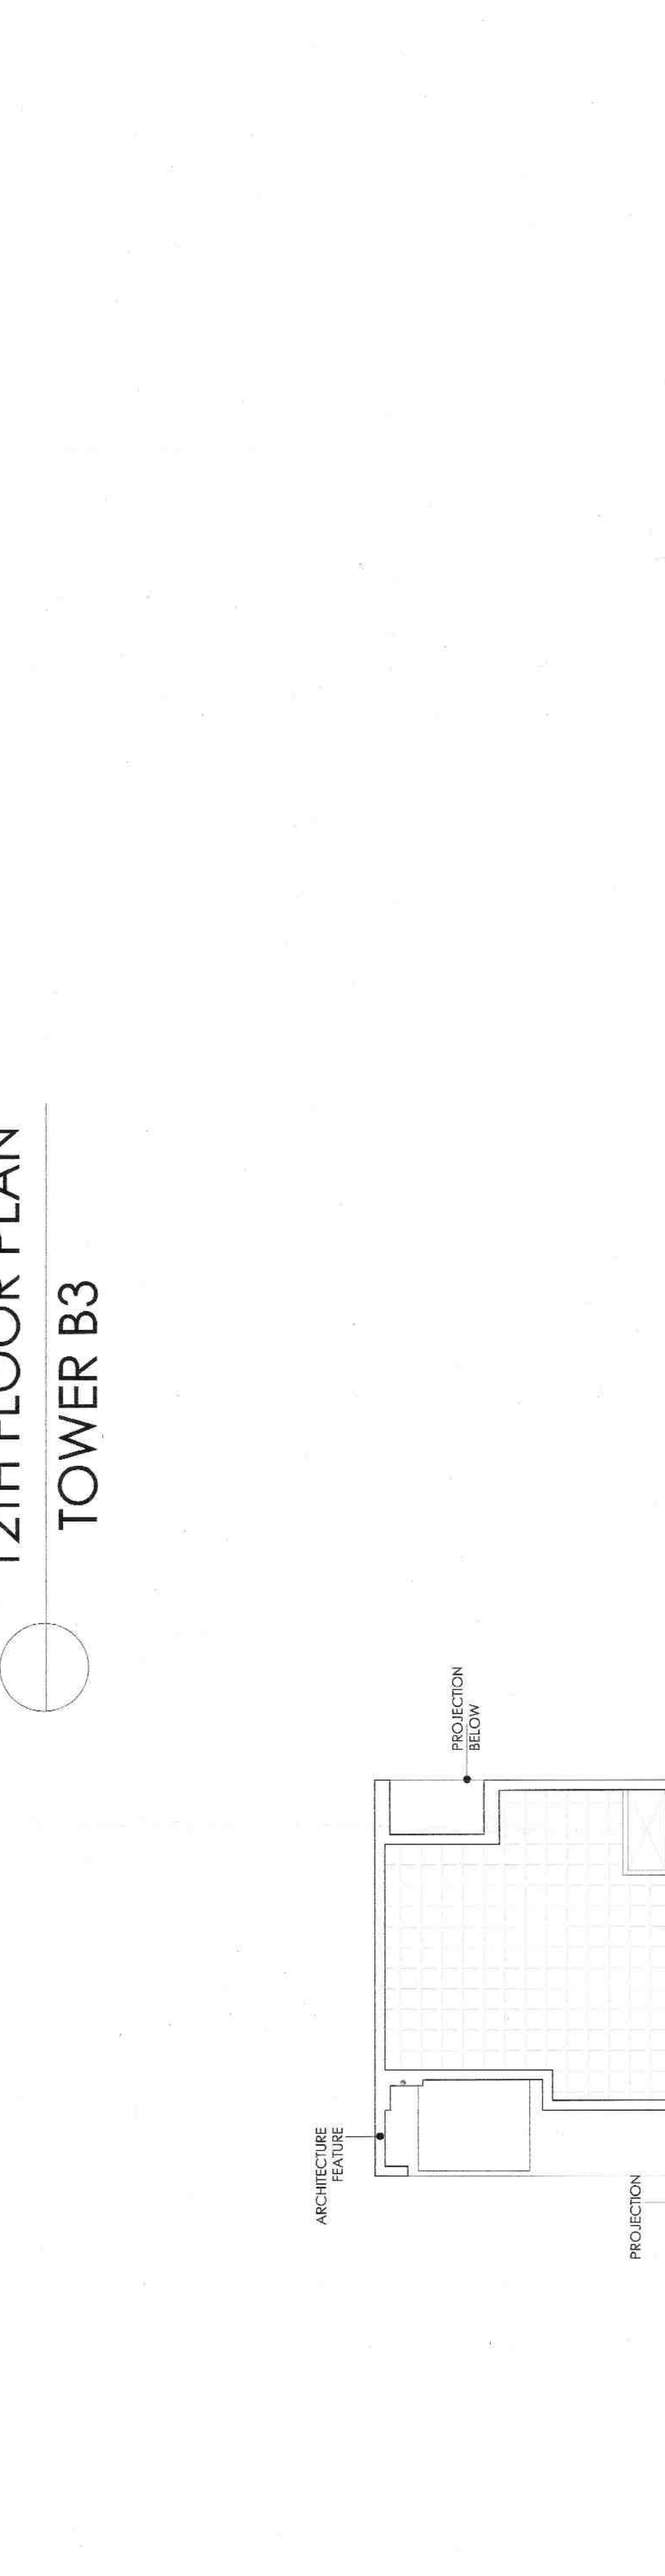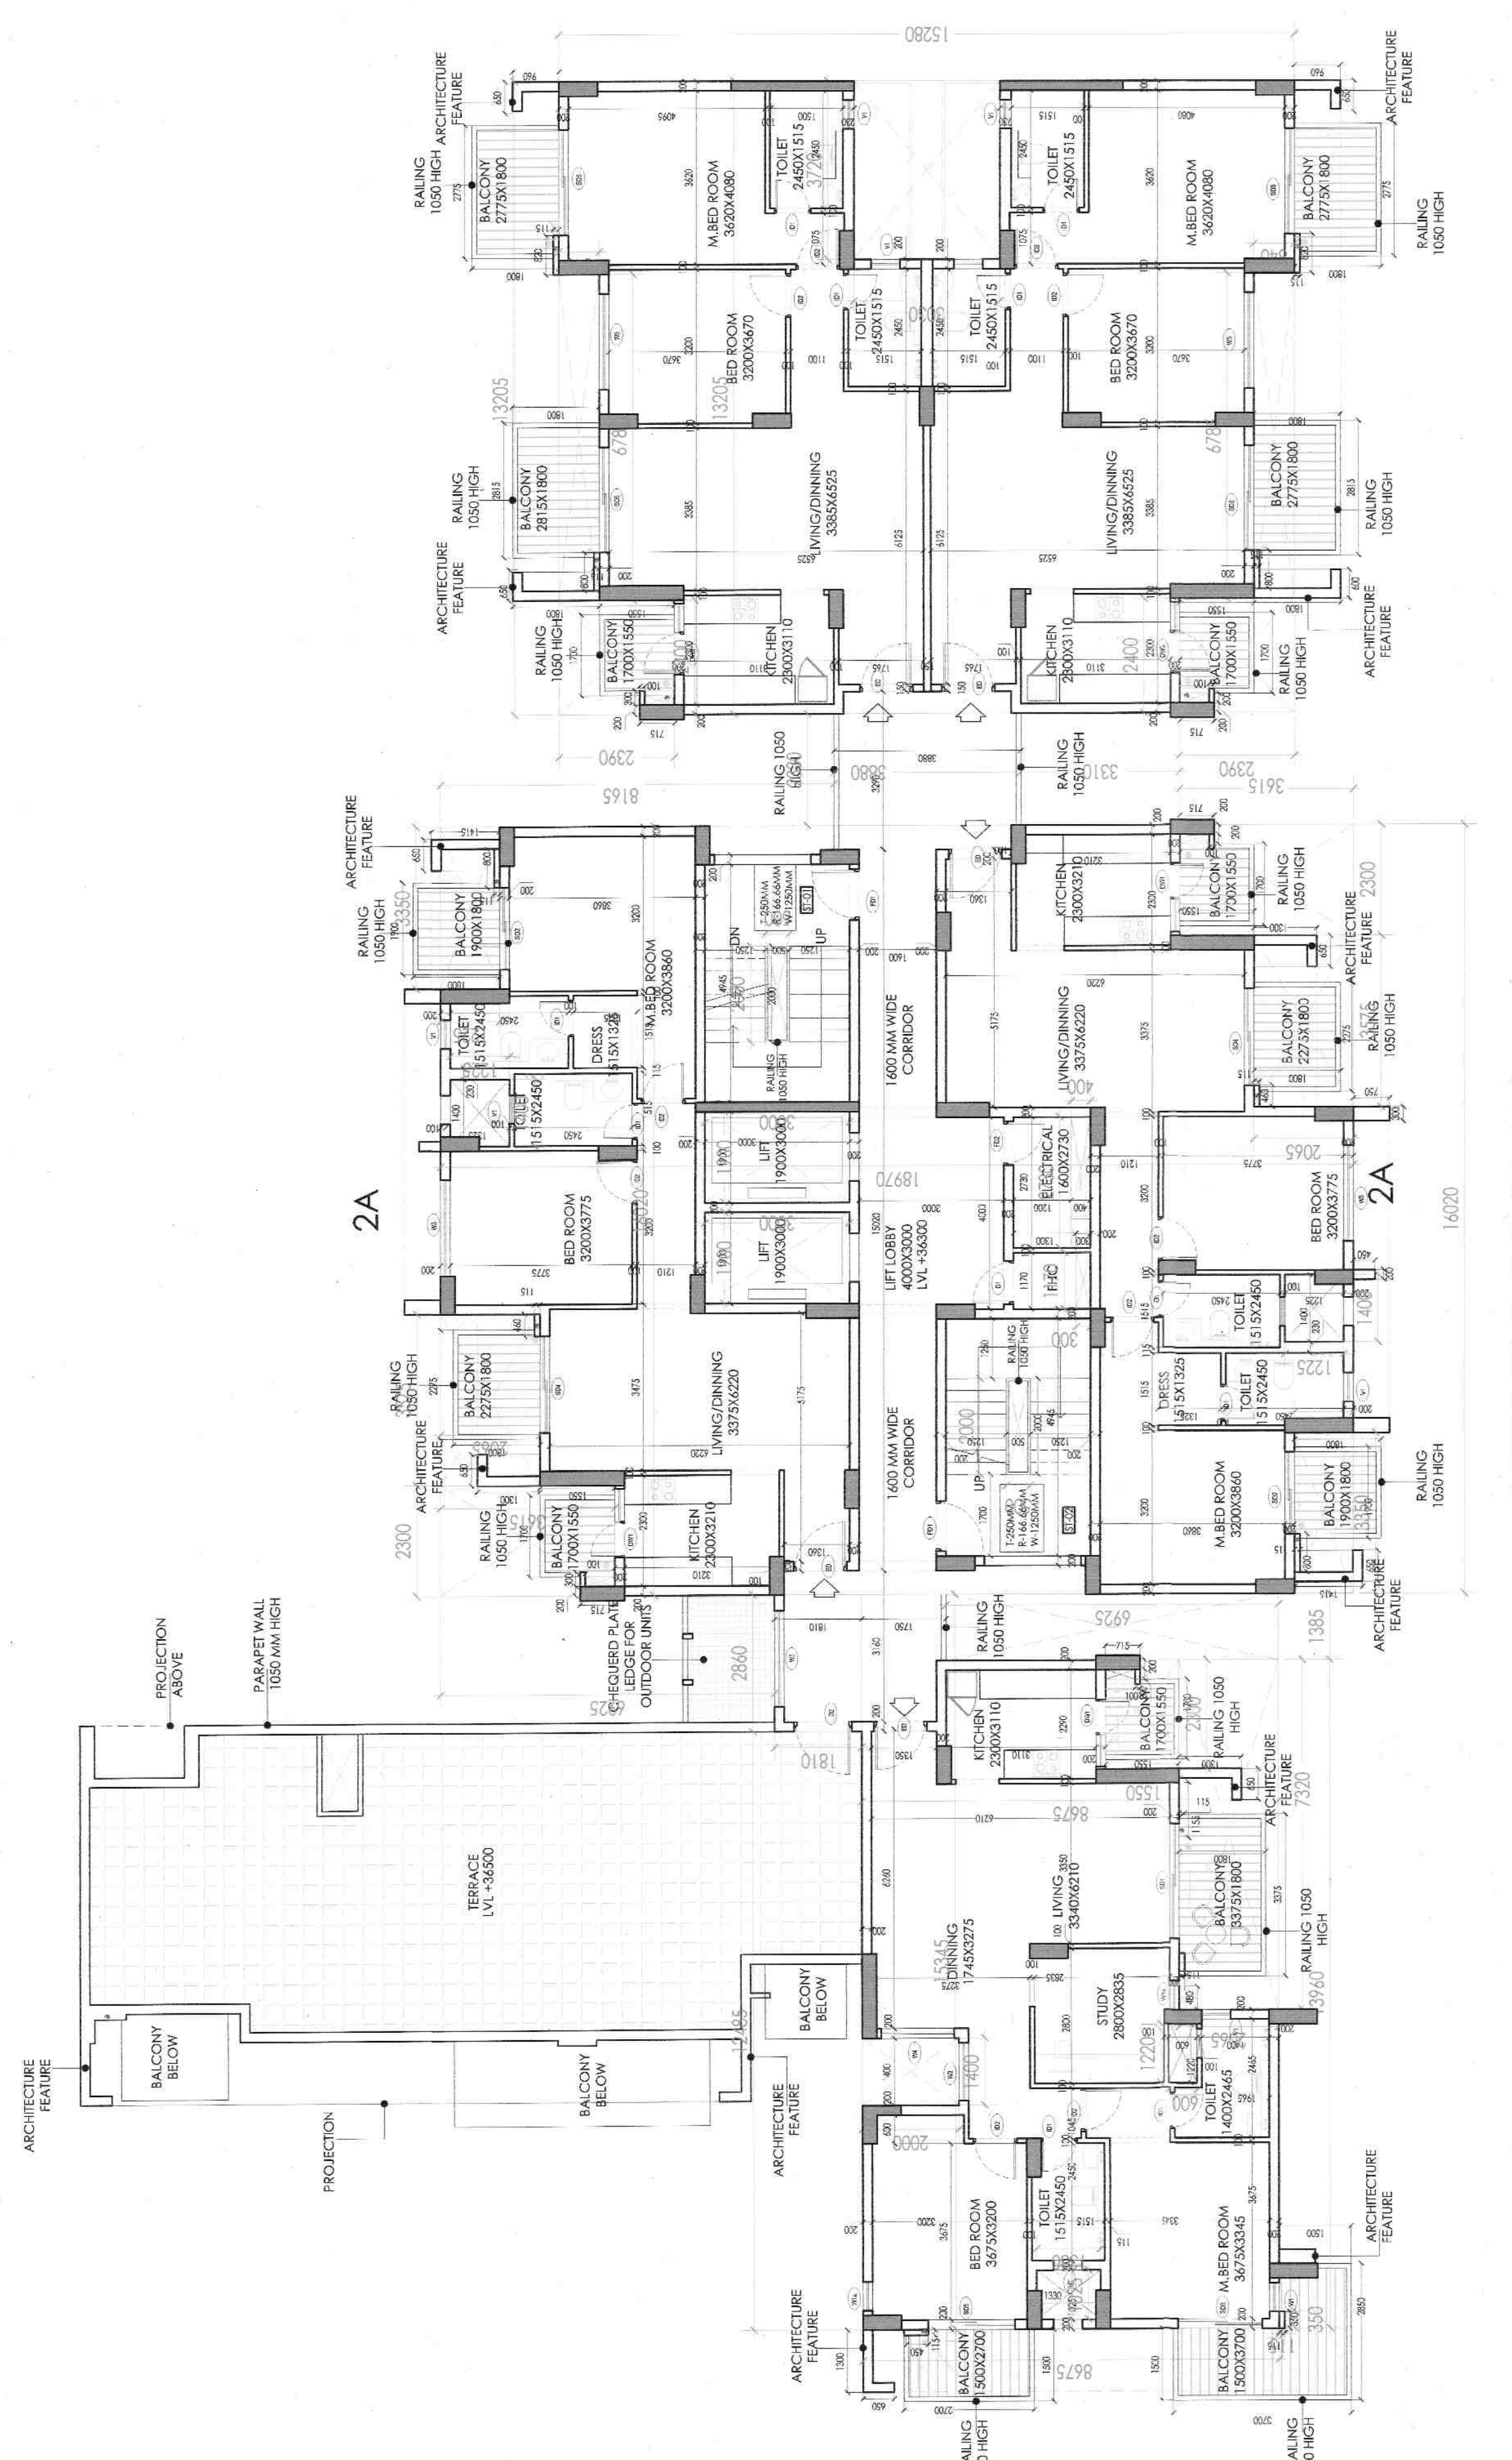

LEGEND	WIDTH (MM)	HEIGHT (MM)	CILL (MM)	UNTEL (MM)
D1	500	2000	100	2100
D2	1200	2450	0	2450
D3	1200	2450	0	2450
SCHEDULE OF OPENINGS

CALCULATIONS - TOWER B1			
One Building	AREA IN SqM		
1	336.37/5		
	347.710		
	625.750		
	625.750		
