


MUMTY ROOF LEVEL.
MACHINE ROOM FLOOR LEVEL.
WATER TANK FLOOR TOS LEVEL.
TERRACE FLOOR LEVEL.


MUMTY ROOF LEVEL.
MACHINE ROOM FLOOR LEVEL.
WATER TANK FLOOR TOS LEVEL.
TERRACE FLOOR LEVEL.
TWENTY-FIFTH FLOOR LEVEL.
TWENTY-FOURTH FLOOR LEVEL.
TWENTY-THIRD FLOOR LEVEL.
TWENTY-SECOND FLOOR LEVEL.
TWENTY-FIRST FLOOR LEVEL.
TWENTIETH FLOOR LEVEL.
NINETEENTH FLOOR LEVEL.
EIGHTEENTH FLOOR LEVEL.
SEVENTEENTH FLOOR LEVEL.
SIXTEENTH FLOOR LEVEL.
FIFTEENTH FLOOR LEVEL.
FOURTEENTH FLOOR LEVEL.
THIRTEENTH FLOOR LEVEL.
TWELFTH FLOOR LEVEL.
ELEVENTH FLOOR LEVEL.
TENTH FLOOR LEVEL.
NINTH FLOOR LEVEL.
EIGHTH FLOOR LEVEL.
SEVENTH FLOOR LEVEL.
SIXTH FLOOR LEVEL.
FIFTH FLOOR LEVEL.
FOURTH FLOOR LEVEL.
THIRD FLOOR LEVEL.
SECOND FLOOR LEVEL.
FIRST FLOOR LEVEL.
GROUND FLOOR LEVEL.
PATHWAY LEVEL.
INTERNAL ROAD LVL.

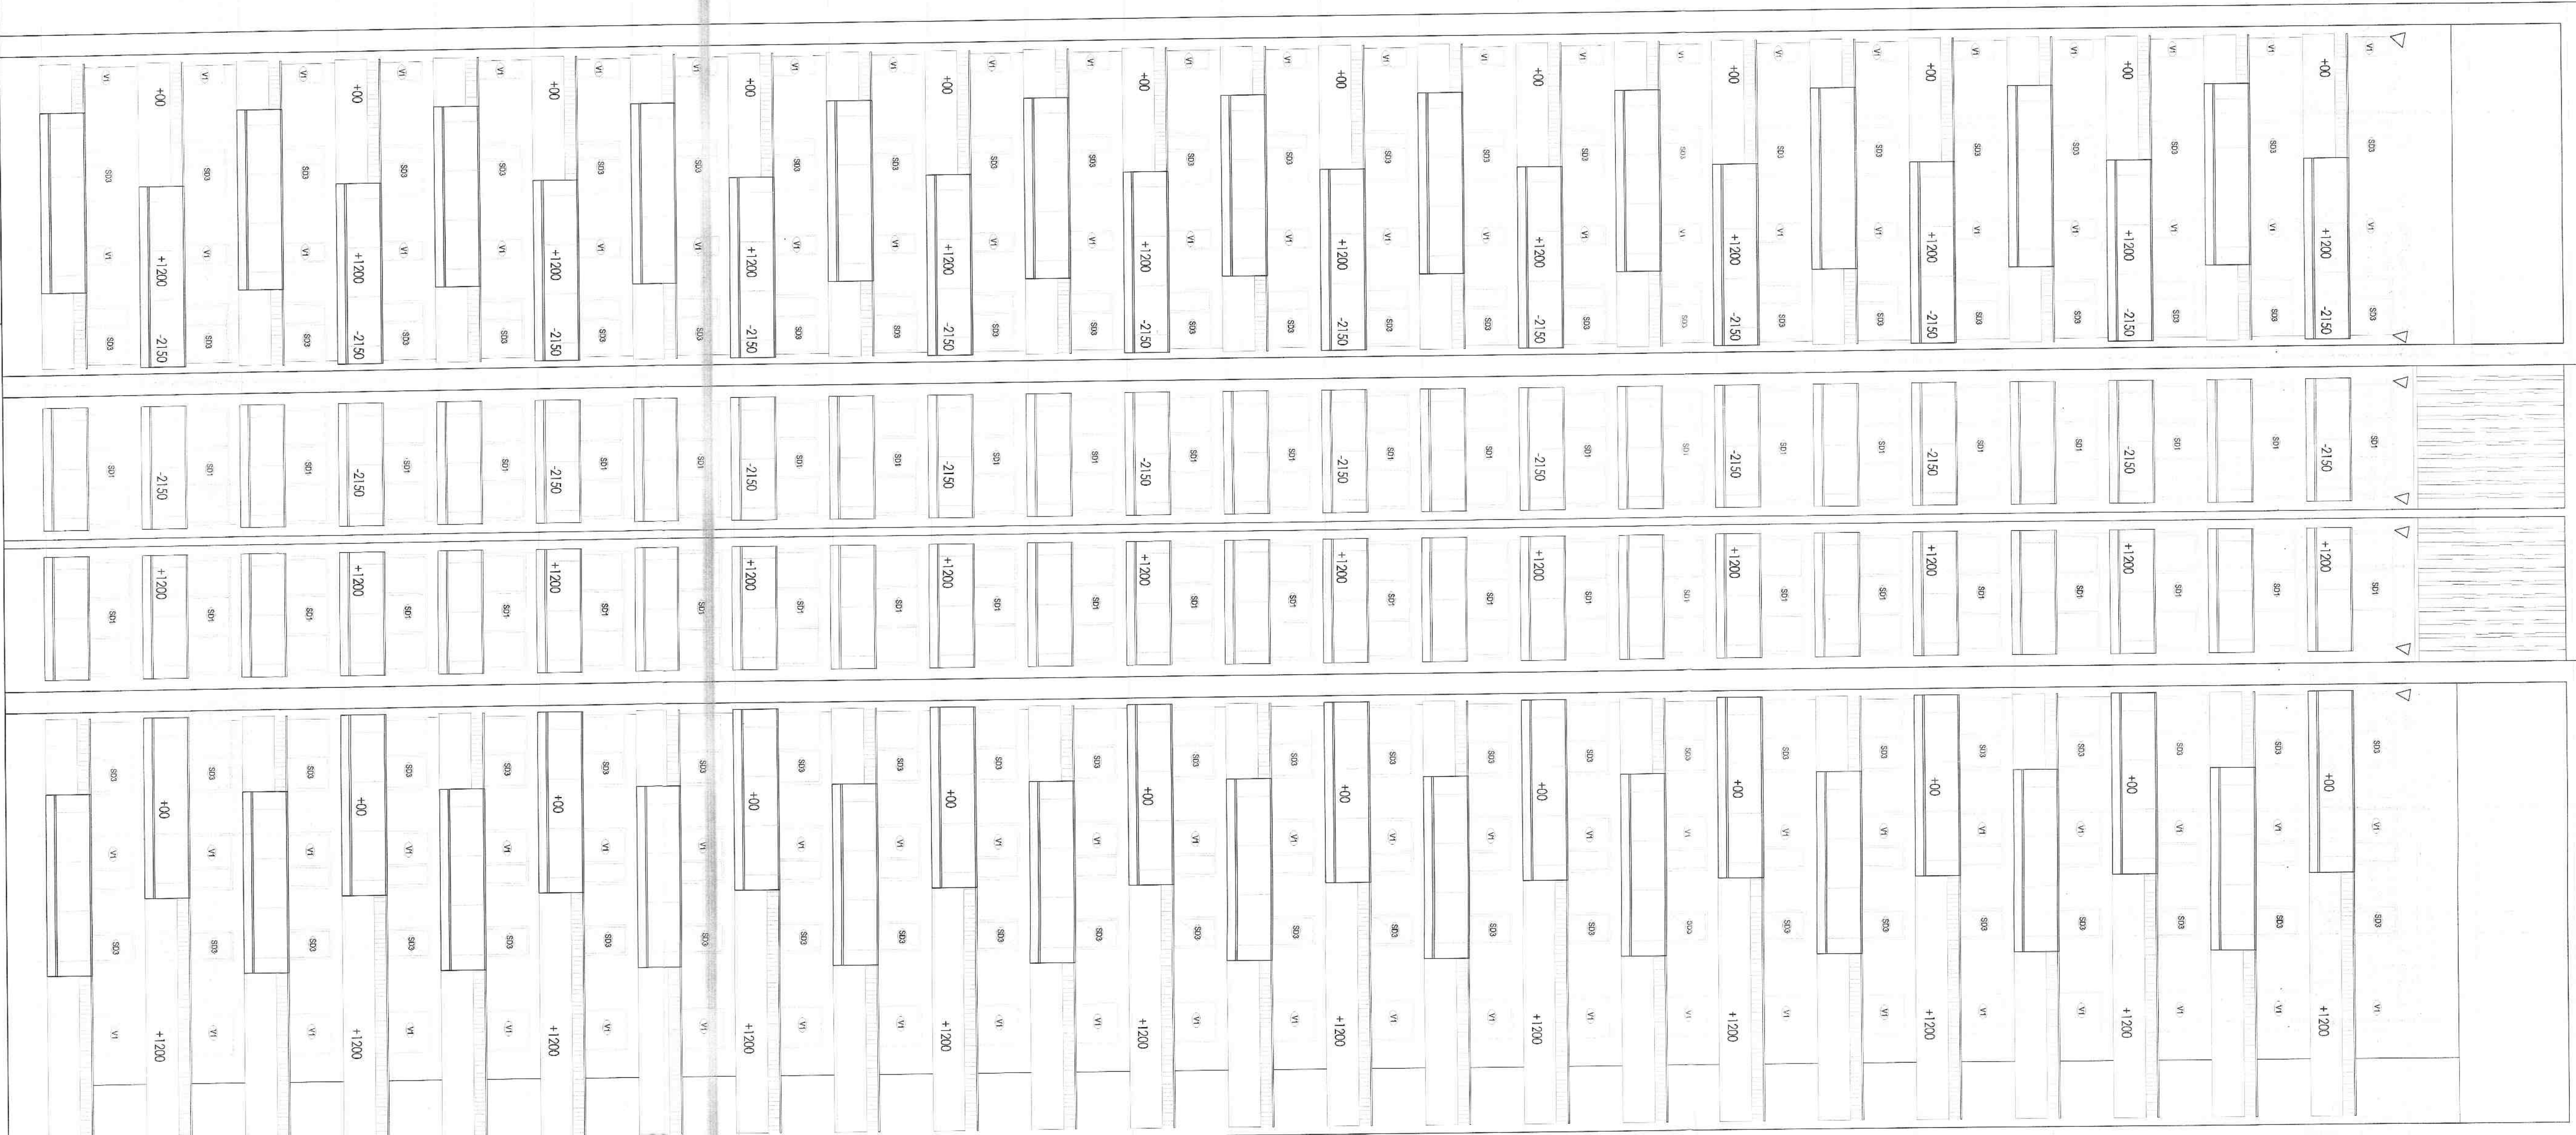

ELEVATION 3

MUMTY ROOF LEVEL.
MACHINE ROOM FLOOR LEVEL.
WATER TANK FLOOR TOS LEVEL.
TERRACE FLOOR LEVEL.

MUMTY ROOF LEVEL.
MACHINE ROOM FLOOR LEVEL.
WATER TANK FLOOR TOS LEVEL.
TERRACE FLOOR LEVEL.
TWENTY-FIFTH FLOOR LEVEL.
TWENTY-FOURTH FLOOR LEVEL.
TWENTY-THIRD FLOOR LEVEL.
TWENTY-SECOND FLOOR LEVEL.
TWENTY-FIRST FLOOR LEVEL.
TWENTIETH FLOOR LEVEL.
NINETEENTH FLOOR LEVEL.
EIGHTEENTH FLOOR LEVEL.
SEVENTEENTH FLOOR LEVEL.
SIXTEENTH FLOOR LEVEL.
FIFTEENTH FLOOR LEVEL.
FOURTEENTH FLOOR LEVEL.
THIRTEENTH FLOOR LEVEL.
TWELFTH FLOOR LEVEL.
ELEVENTH FLOOR LEVEL.
TENTH FLOOR LEVEL.
NINTH FLOOR LEVEL.
EIGHTH FLOOR LEVEL.
SEVENTH FLOOR LEVEL.
SIXTH FLOOR LEVEL.
FIFTH FLOOR LEVEL.
FOURTH FLOOR LEVEL.
THIRD FLOOR LEVEL.
SECOND FLOOR LEVEL.
FIRST FLOOR LEVEL.
GROUND FLOOR LEVEL.
PATHWAY LEVEL.
INTERNAL ROAD LVL.

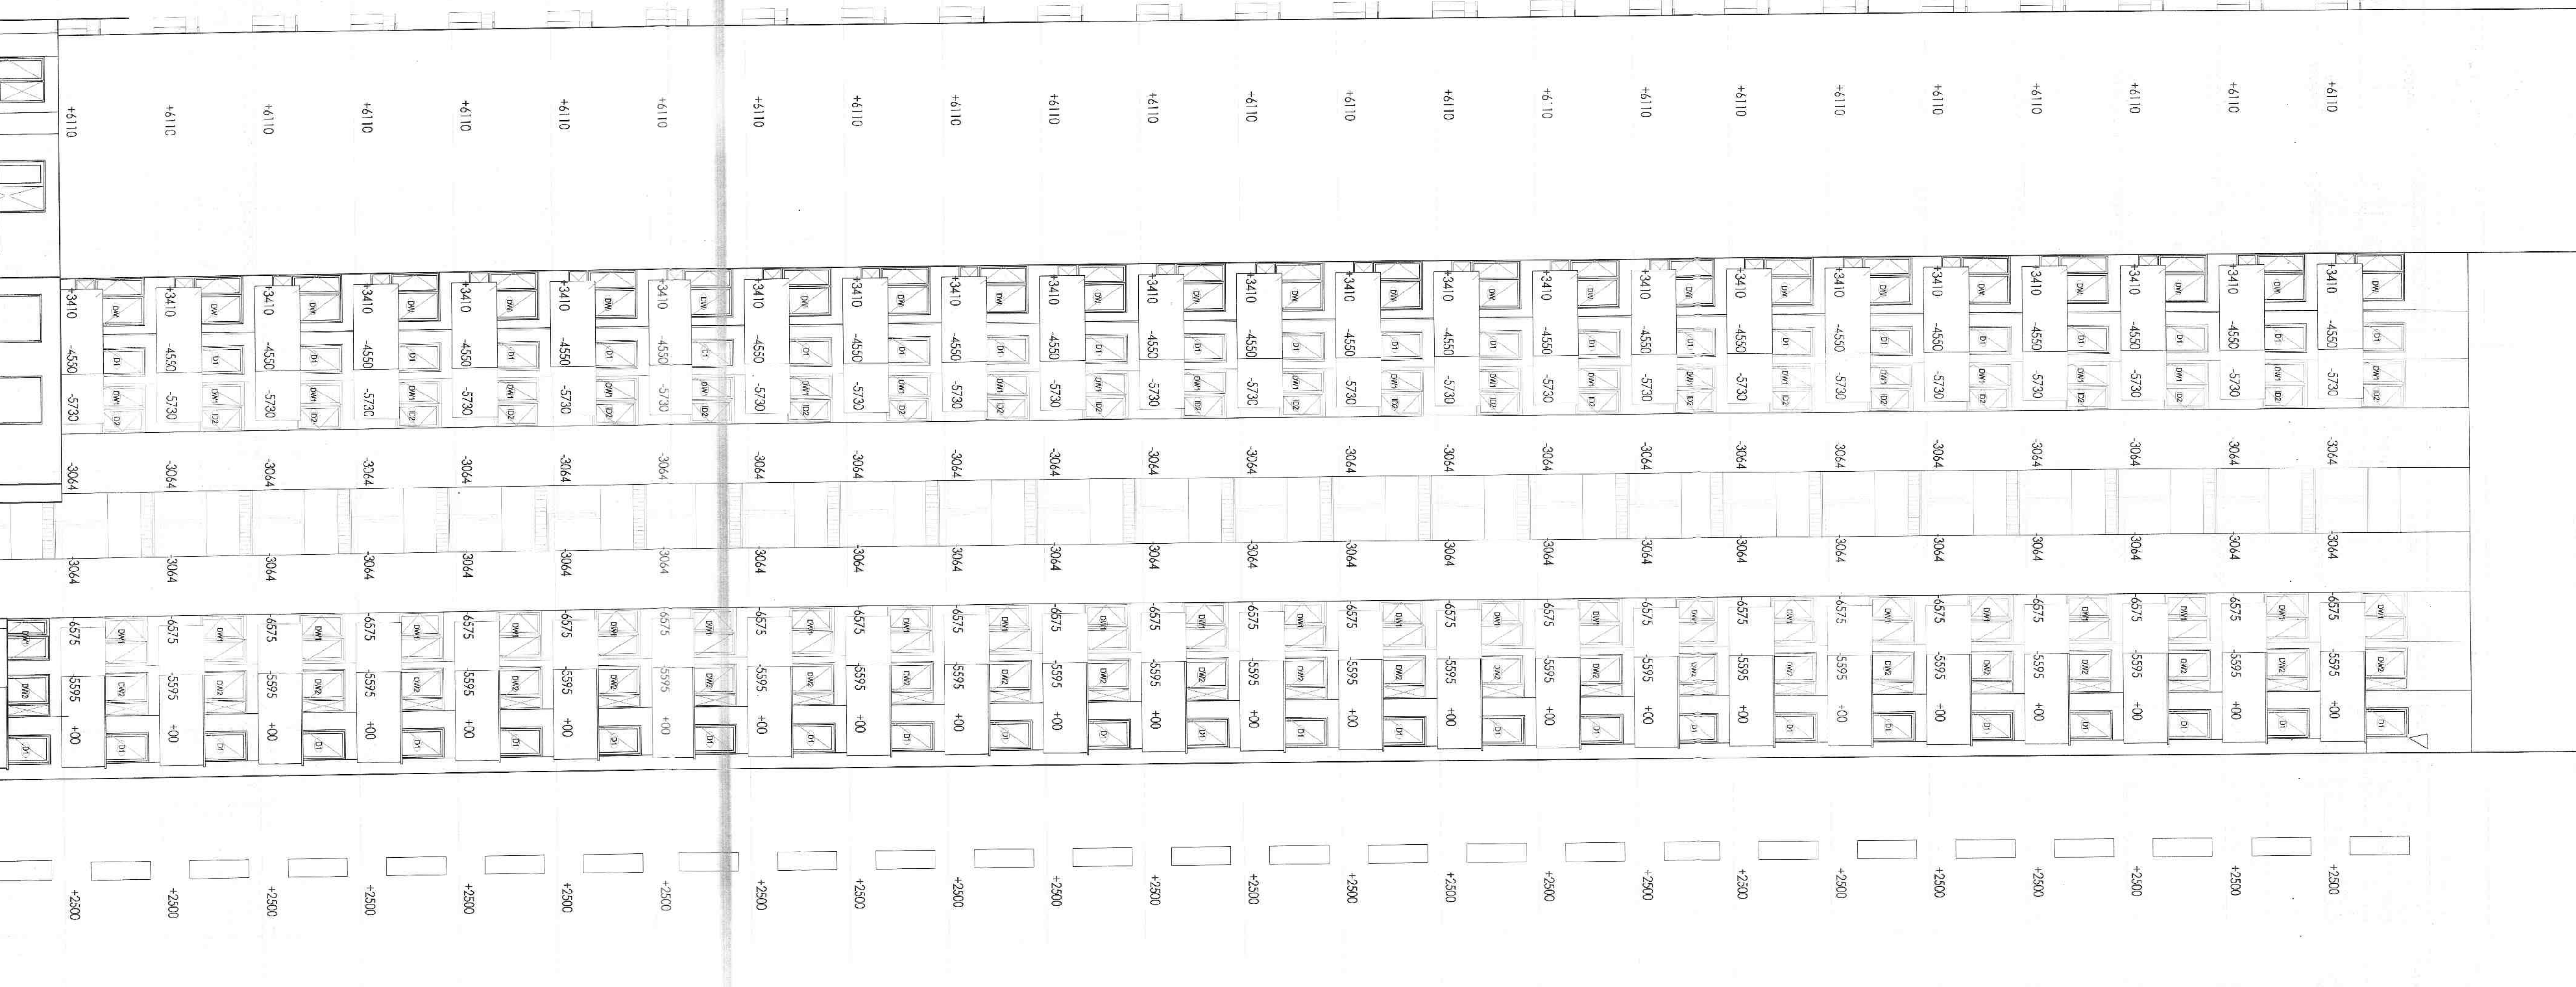


ELEVATION 4

- NOTES
1. ALL DIMENSIONS IN MILLIMETERS UNLESS OTHERWISE SPECIFIED.
 2. ALL FINISHES ARE AS SHOWN IN THE SCHEDULES.
 3. GATE AND BOUNDARY WALL SHALL BE AS PER STANDARD DESIGN.
 4. THE PROVISION OF SOLAR WATER HEATING SYSTEM TO OPERATIONAL BEFORE PROCEEDING FOR OCCUPANCY CERTIFICATE.
 5. RAIN WATER HARVESTING SYSTEM SHALL BE AS PER CENTRAL BOARD WATER AUTHORITY (CBWA) REQUIREMENTS.
 6. FIRE FIGHTING PROVISIONS INCLUDING FIRE SMOKE EXHAUST SHALL BE AS PER NBC CODES.

REMARKS	DATE	REMARKS
---------	------	---------

NO.	DESCRIPTION	DATE	REMARKS
-----	-------------	------	---------

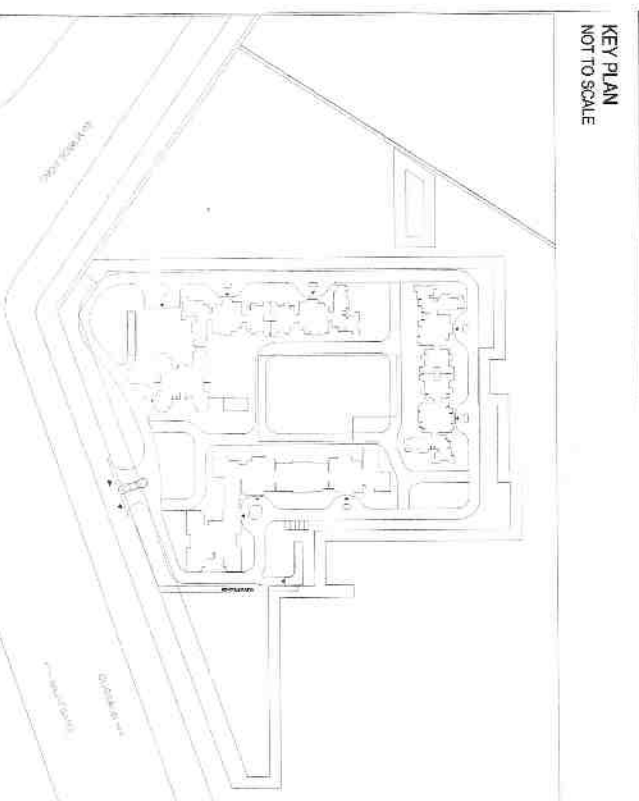

Architect Signature
Owner's Signature

Architect:
Atcop Associates Pvt. Ltd.
Plot No. 36, Sec. 32, Durgam Chattri
Kandlur, New Delhi - 110028
Email: info@atcopassociates.com

Structure:
PCB Technical Design Consultant Ltd.
Plot No. 36, Sec. 32, Durgam Chattri
Kandlur, New Delhi - 110028
Email: info@pcbtechnicaldesign.com

MEP:
Facilities Consultants
C-7/AC, St. Stephen's Road, Noida
Kandlur, New Delhi - 110028
Email: info@facilitiesconsultants.com

Date: 30-09-2015
Scale: 1:100
Drawing Title: TOWER A1
Drawing No: APH2-05b