

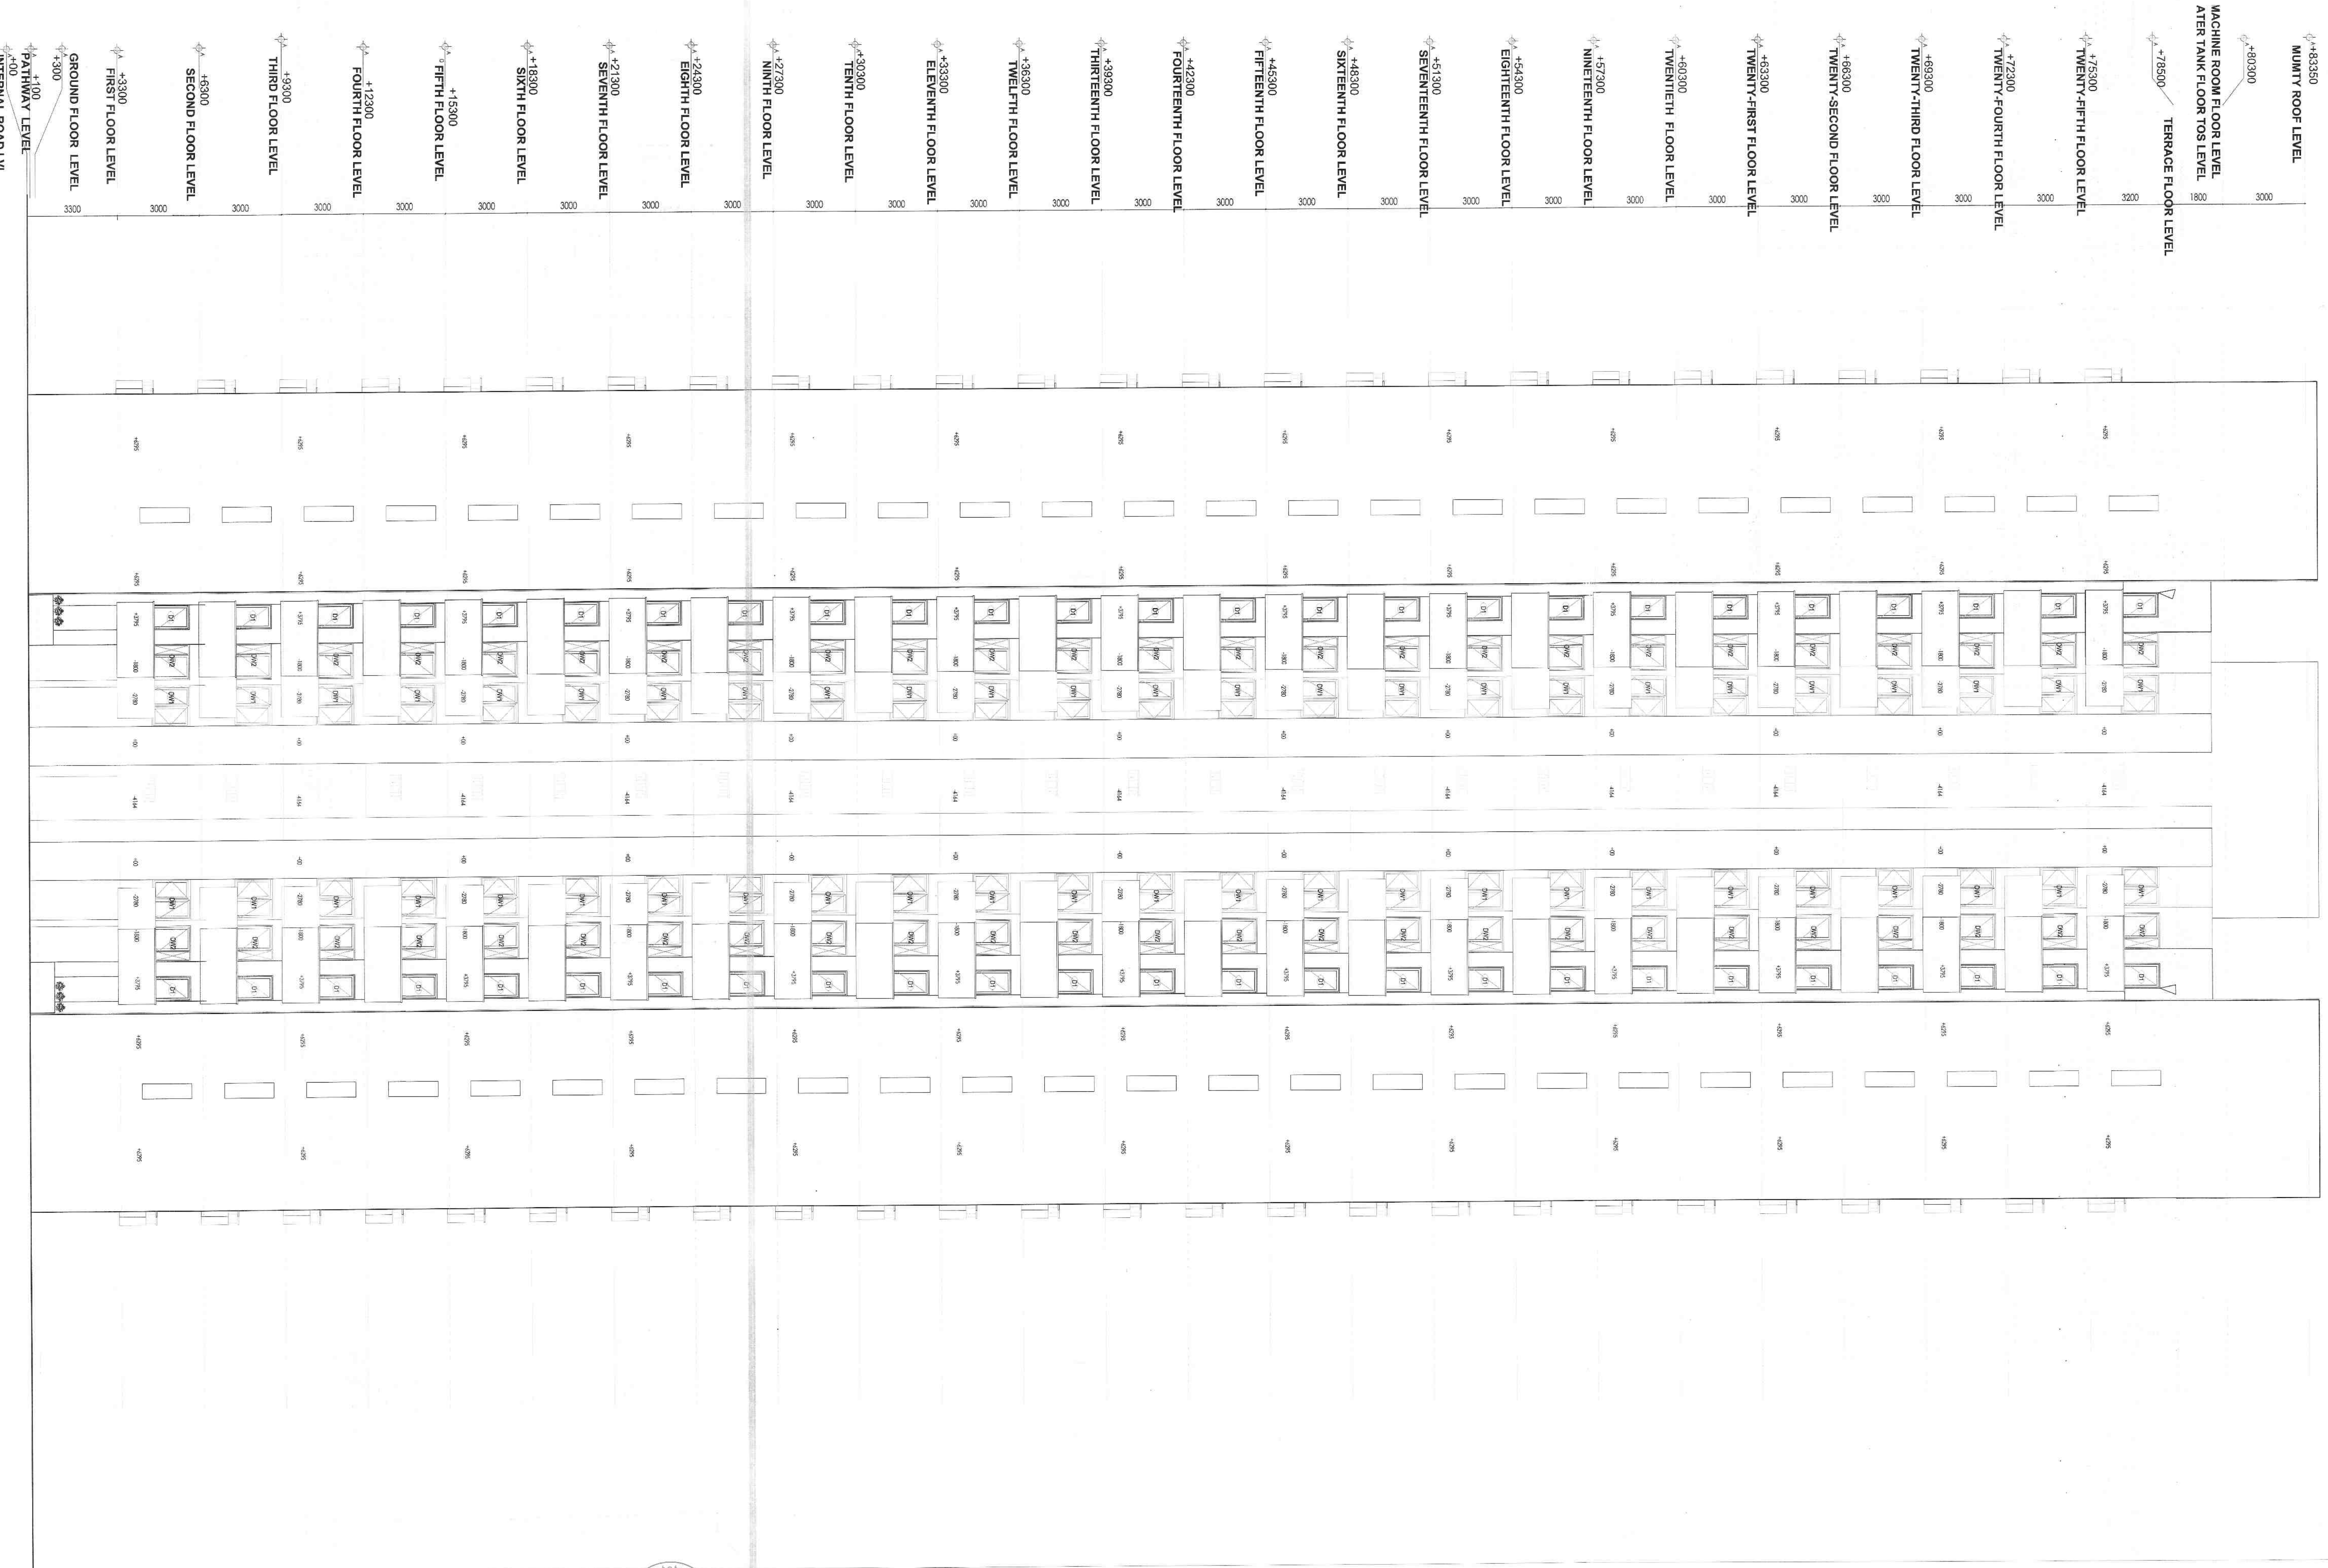


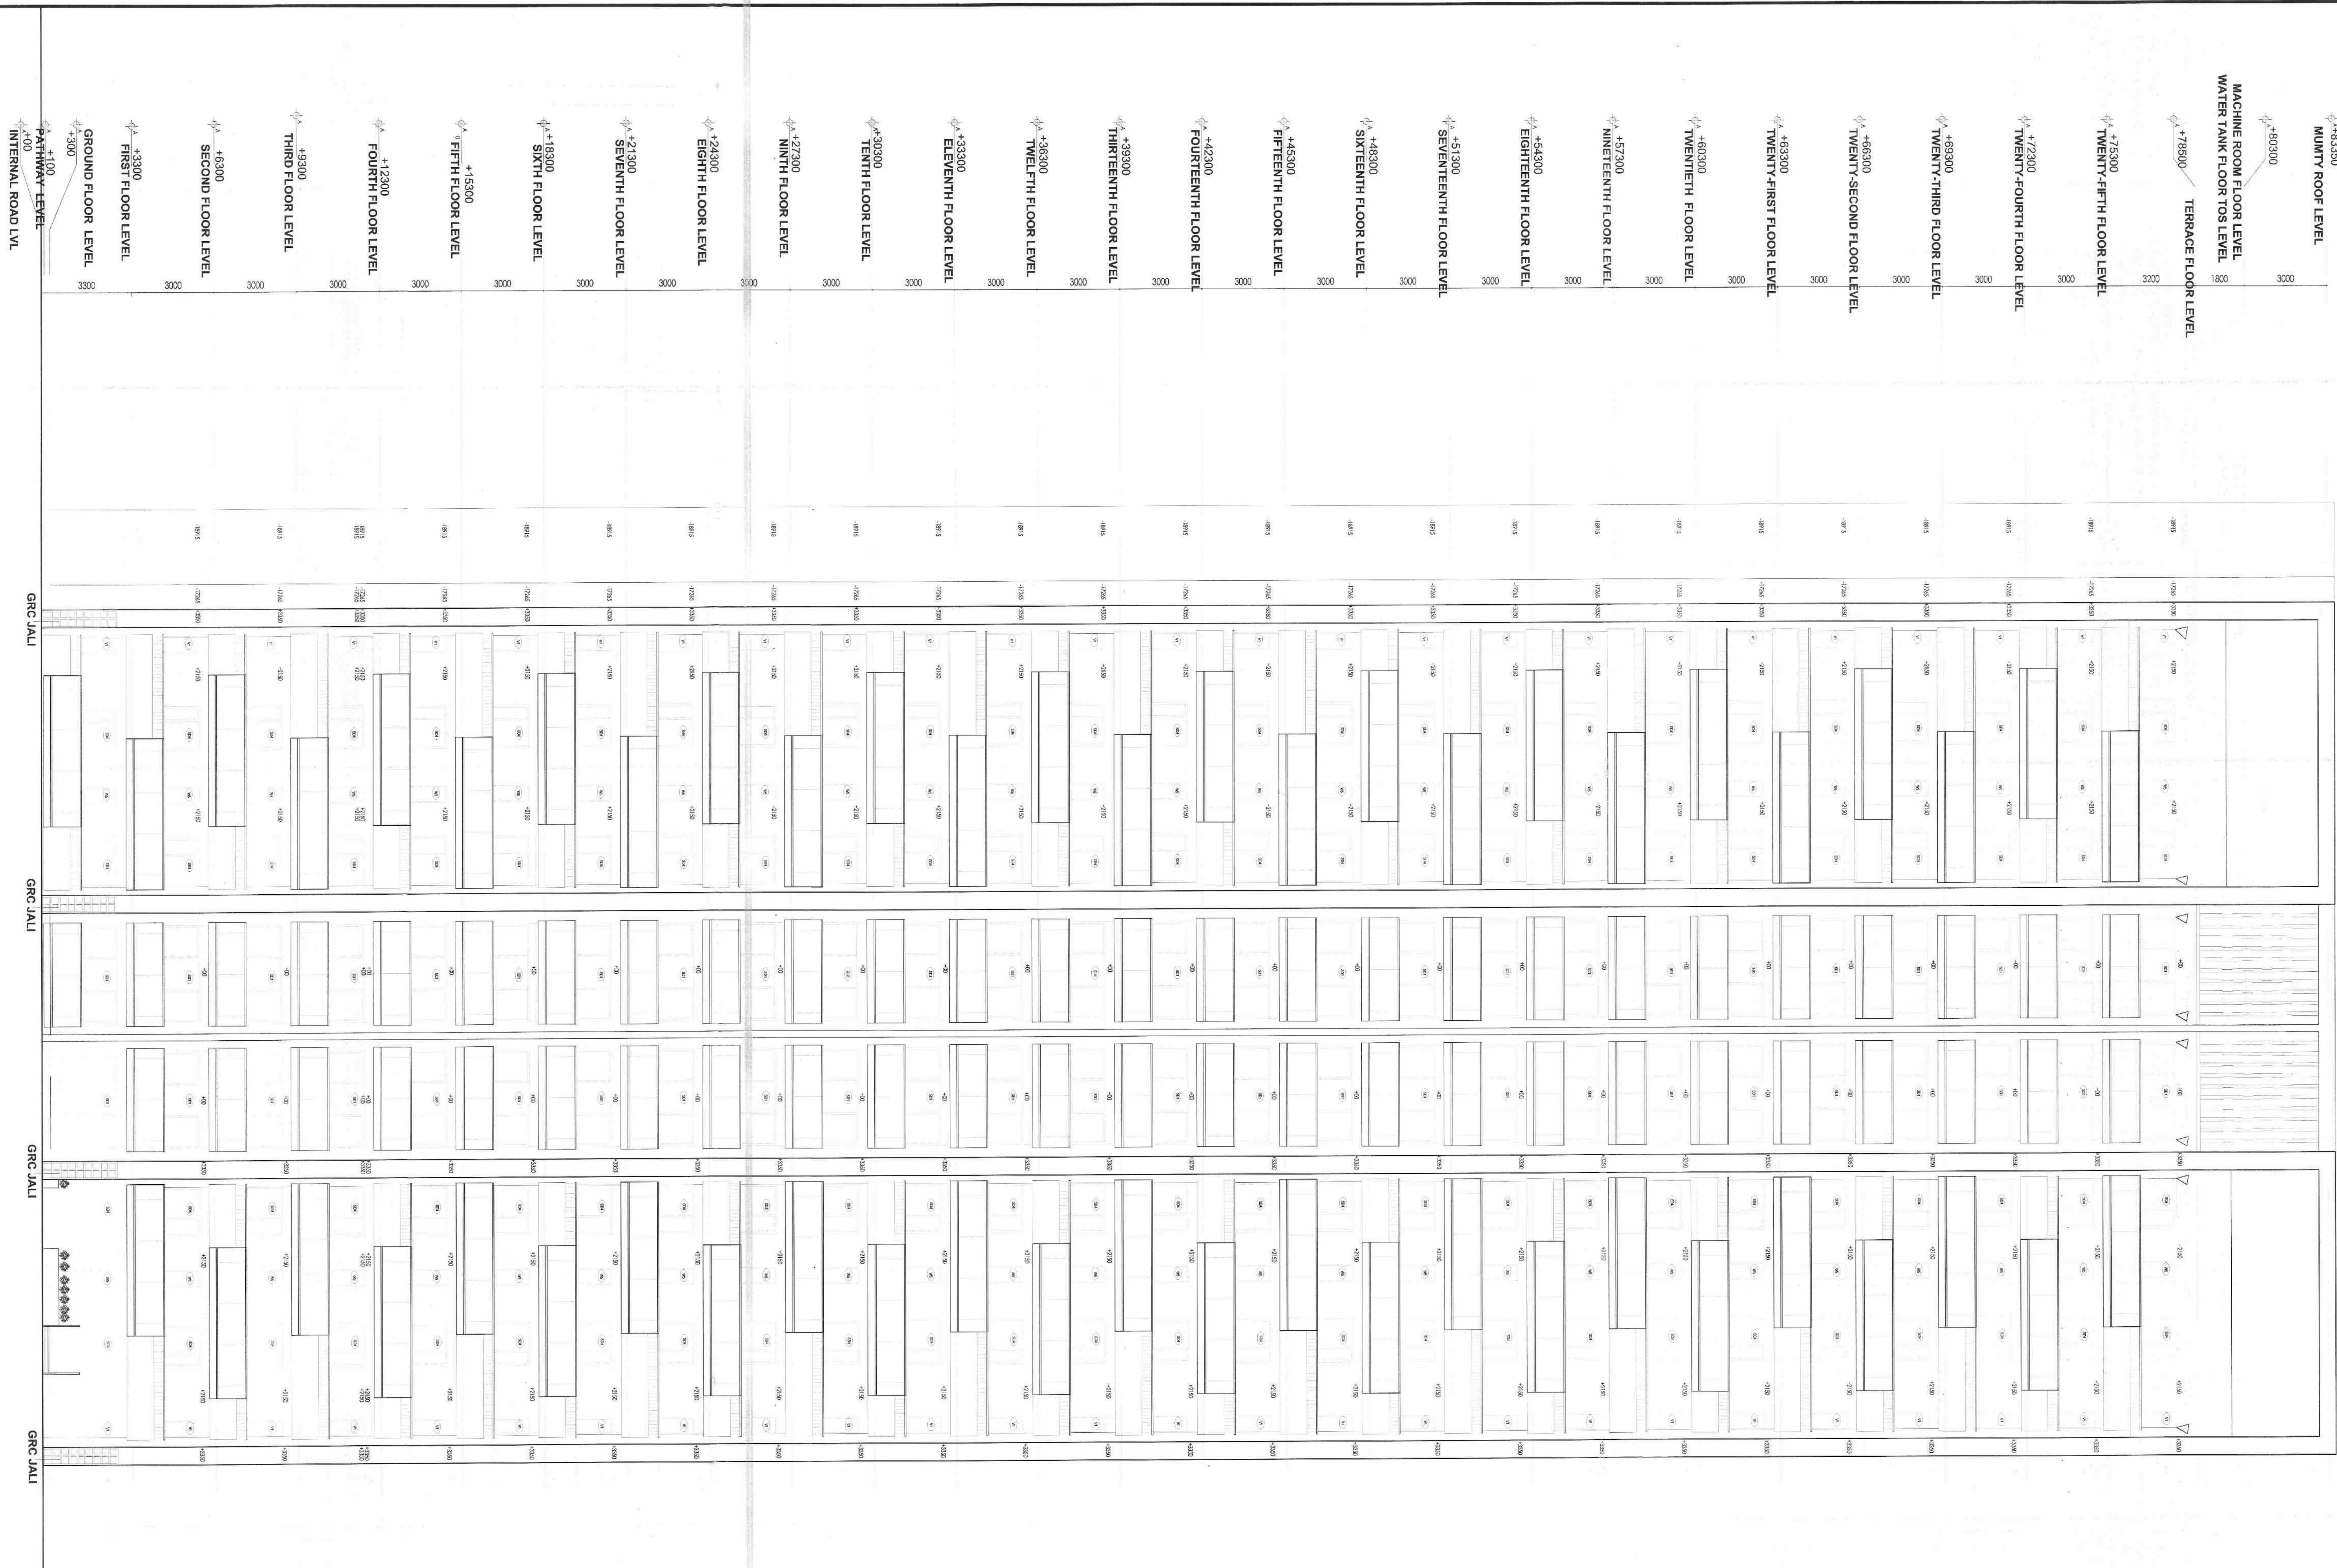

1. ALL DIMENSIONS IN MILLIMETERS UNLESS OTHERWISE SPECIFIED
2. ALL BASINMENT AREAS SHALL BE MECHANICALLY UTI AND VENTILATED WITH HIGH POWER BACKUP
3. GRIIL AND BLOWDRY WILL SHALL BE AS PER STANDARDS DESIGN
4. THE PROVISION OF SOLAR WATER HEATING SYSTEM TO BE AS PER NOTIONS SPECIFIED BY HEMEDD, AND MADE OPERATIONAL BEFORE AFT-70% FOR OCCUPANCY CERTIFICATE
5. RAIN WATER HARVESTING SYSTEM SHALL BE AS PER CENTRAL GROUND WATER AUTHORITY INDIGNS HARYANA GOVT.
6. FIRE FIGHTING PROVISIONS INCLUDING FIRE SPRINKLERS SHALL BE AS PER FIRE CODES/STANDARDS.

REVISIONS:			
NOS.	DESCRIPTION	DATE	REMARK

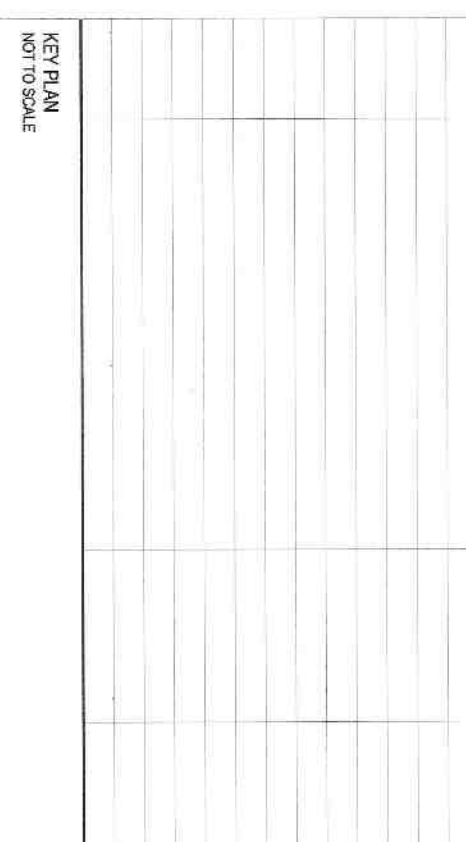

Architect's Signature

Manish Kr. Baggia, Architect
Council of Architecture
Registration No. CA/95/18628

Owners' Signature _____



KEY TITLE: BUILDING PLAN OF GROUP HOUSING SCHEME MEASURING 10.75 ACRES (LICENSE NO. 106 OF 2011 DATED 11.12.2011), 8.875 ACRES (LICENSE NO. 86 OF 2012 DATED 28.8.2012), AND 1.86075 ACRES (LICENSE NO. 86 OF 2012 DATED 28.8.2012).

TOTAL 21.04375 ACRES IN SECTION-112 & 113, GURGAON MANESAR URBAN COMPLEX BEING DEVELOPED BY C.S.N. ESTATES PVT. LTD., SH. NAVEEN S/O SH. S.P. GUPTA, A.M. BUILDWELL PVT. LTD., AND OTHERS.

Arcorp Associates Pvt. Ltd.
 Pkdt. 366, Sec-32, Gurgaon-122001
 Ph: +91-124-6595500 FAX: +91-124-6595550
 Montreal, Toronto, New-Delhi, Boston

TPC Technical Projects Consultants Pvt. Ltd.
B-74 | Sector 57 | Noida 201301 | Uttar Pradesh | India
T: +91-120-4306900 | D: +91-120-4306904 | www.tpc.in

MEP:
Business Council for
America's Environment

Focus Consultants
G-7&C, Sheheen Bagh, Noida road near
Kairdikunj, New Delhi - 110025
T: 011- 29943601, 24528427
E-mail : paradisecconsultants@gmail.com

Chairman	C.T.P. (H)
Member	S.T.P. (G)
Member Secretary	U.P. (M)

B.P.C.	B.P.C.	B.P.C.
<i>W</i>	<i>B</i>	<i>W</i>
<i>W</i>	<i>B</i>	<i>W</i>

Drawing Title	Drawing No.
TOWER A2	A-PH2-05C

ELEVATIONS

Date	Scale
30-09-2015	1:100