


NOTES

1. ALL DIMENSIONS IN MILLIMETERS UNLESS OTHERWISE SPECIFIED.
2. ALL BASEMENT AREAS SHALL BE MECHANICALLY LIT AND VENTILATED WITH 100% POWER BACK-UP.
3. ALL BASEMENT WALLS SHALL BE AS PER STANDARD DESIGN.
4. THE PROVISION OF SOLAR WATER HEATING SYSTEM TO BE AS PER NORMS SPECIFIED BY HAREDA, AND MADE OPERATIONAL BEFORE APPLYING FOR OCCUPANCY.
5. RAIN WATER HARVESTING SYSTEM SHALL BE AS PER CENTRAL GROUND WATER AUTHORITY NORMS/ HARYANA GOVT.
6. FIRE FIGHTING PROVISIONS INCLUDING FIRE STRINKERS SHALL BE AS PER NBC GUIDELINES.

REVISIONS

NO.	DESCRIPTION	DATE	REMARK
01	DESIGN REVISION	2015.12.22	NOT TO SCALE

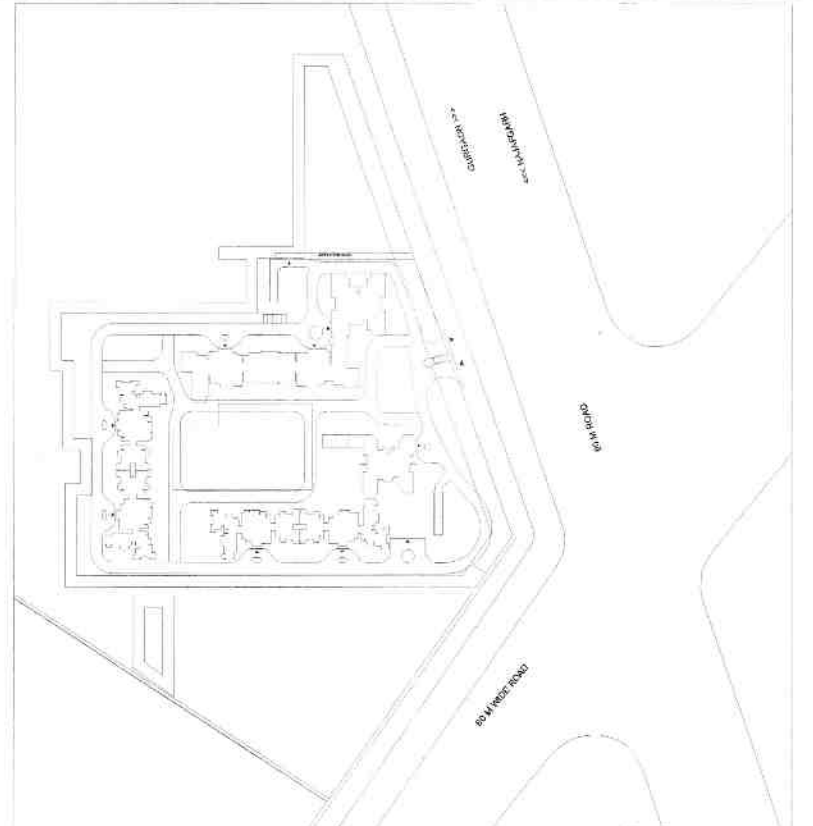

Architect's Signature
Manish K. Singh, Architect
Council of Architecture
Registration No. CA05918653

Owner's Signature




Architect:
ACOP Associates Pvt. Ltd.
P-30, 30A, 30B, 30C, Gurgaon - 122001
Ph: +91-124-495930 Fax: +91-124-495939
Website: www.acopassociates.com

Structural:
TPC Technical Projects Consultants Pvt. Ltd.
B-24, Sector 57, Noida - 201301 | Uttar Pradesh | India
T: +91-120-5588001 | E: +91-120-5588004 | www.tpc.in

MEP:
ACOP Associates Pvt. Ltd.


Project Manager:
Manish K. Singh
Architect
ACOP Associates Pvt. Ltd.
Gurgaon, Haryana
India

Drawing Title
TOWER B1 TO B6
ELEVATION

Drawing No.
A-PH2-08a

Date
30-09-2015

Scale
1:100

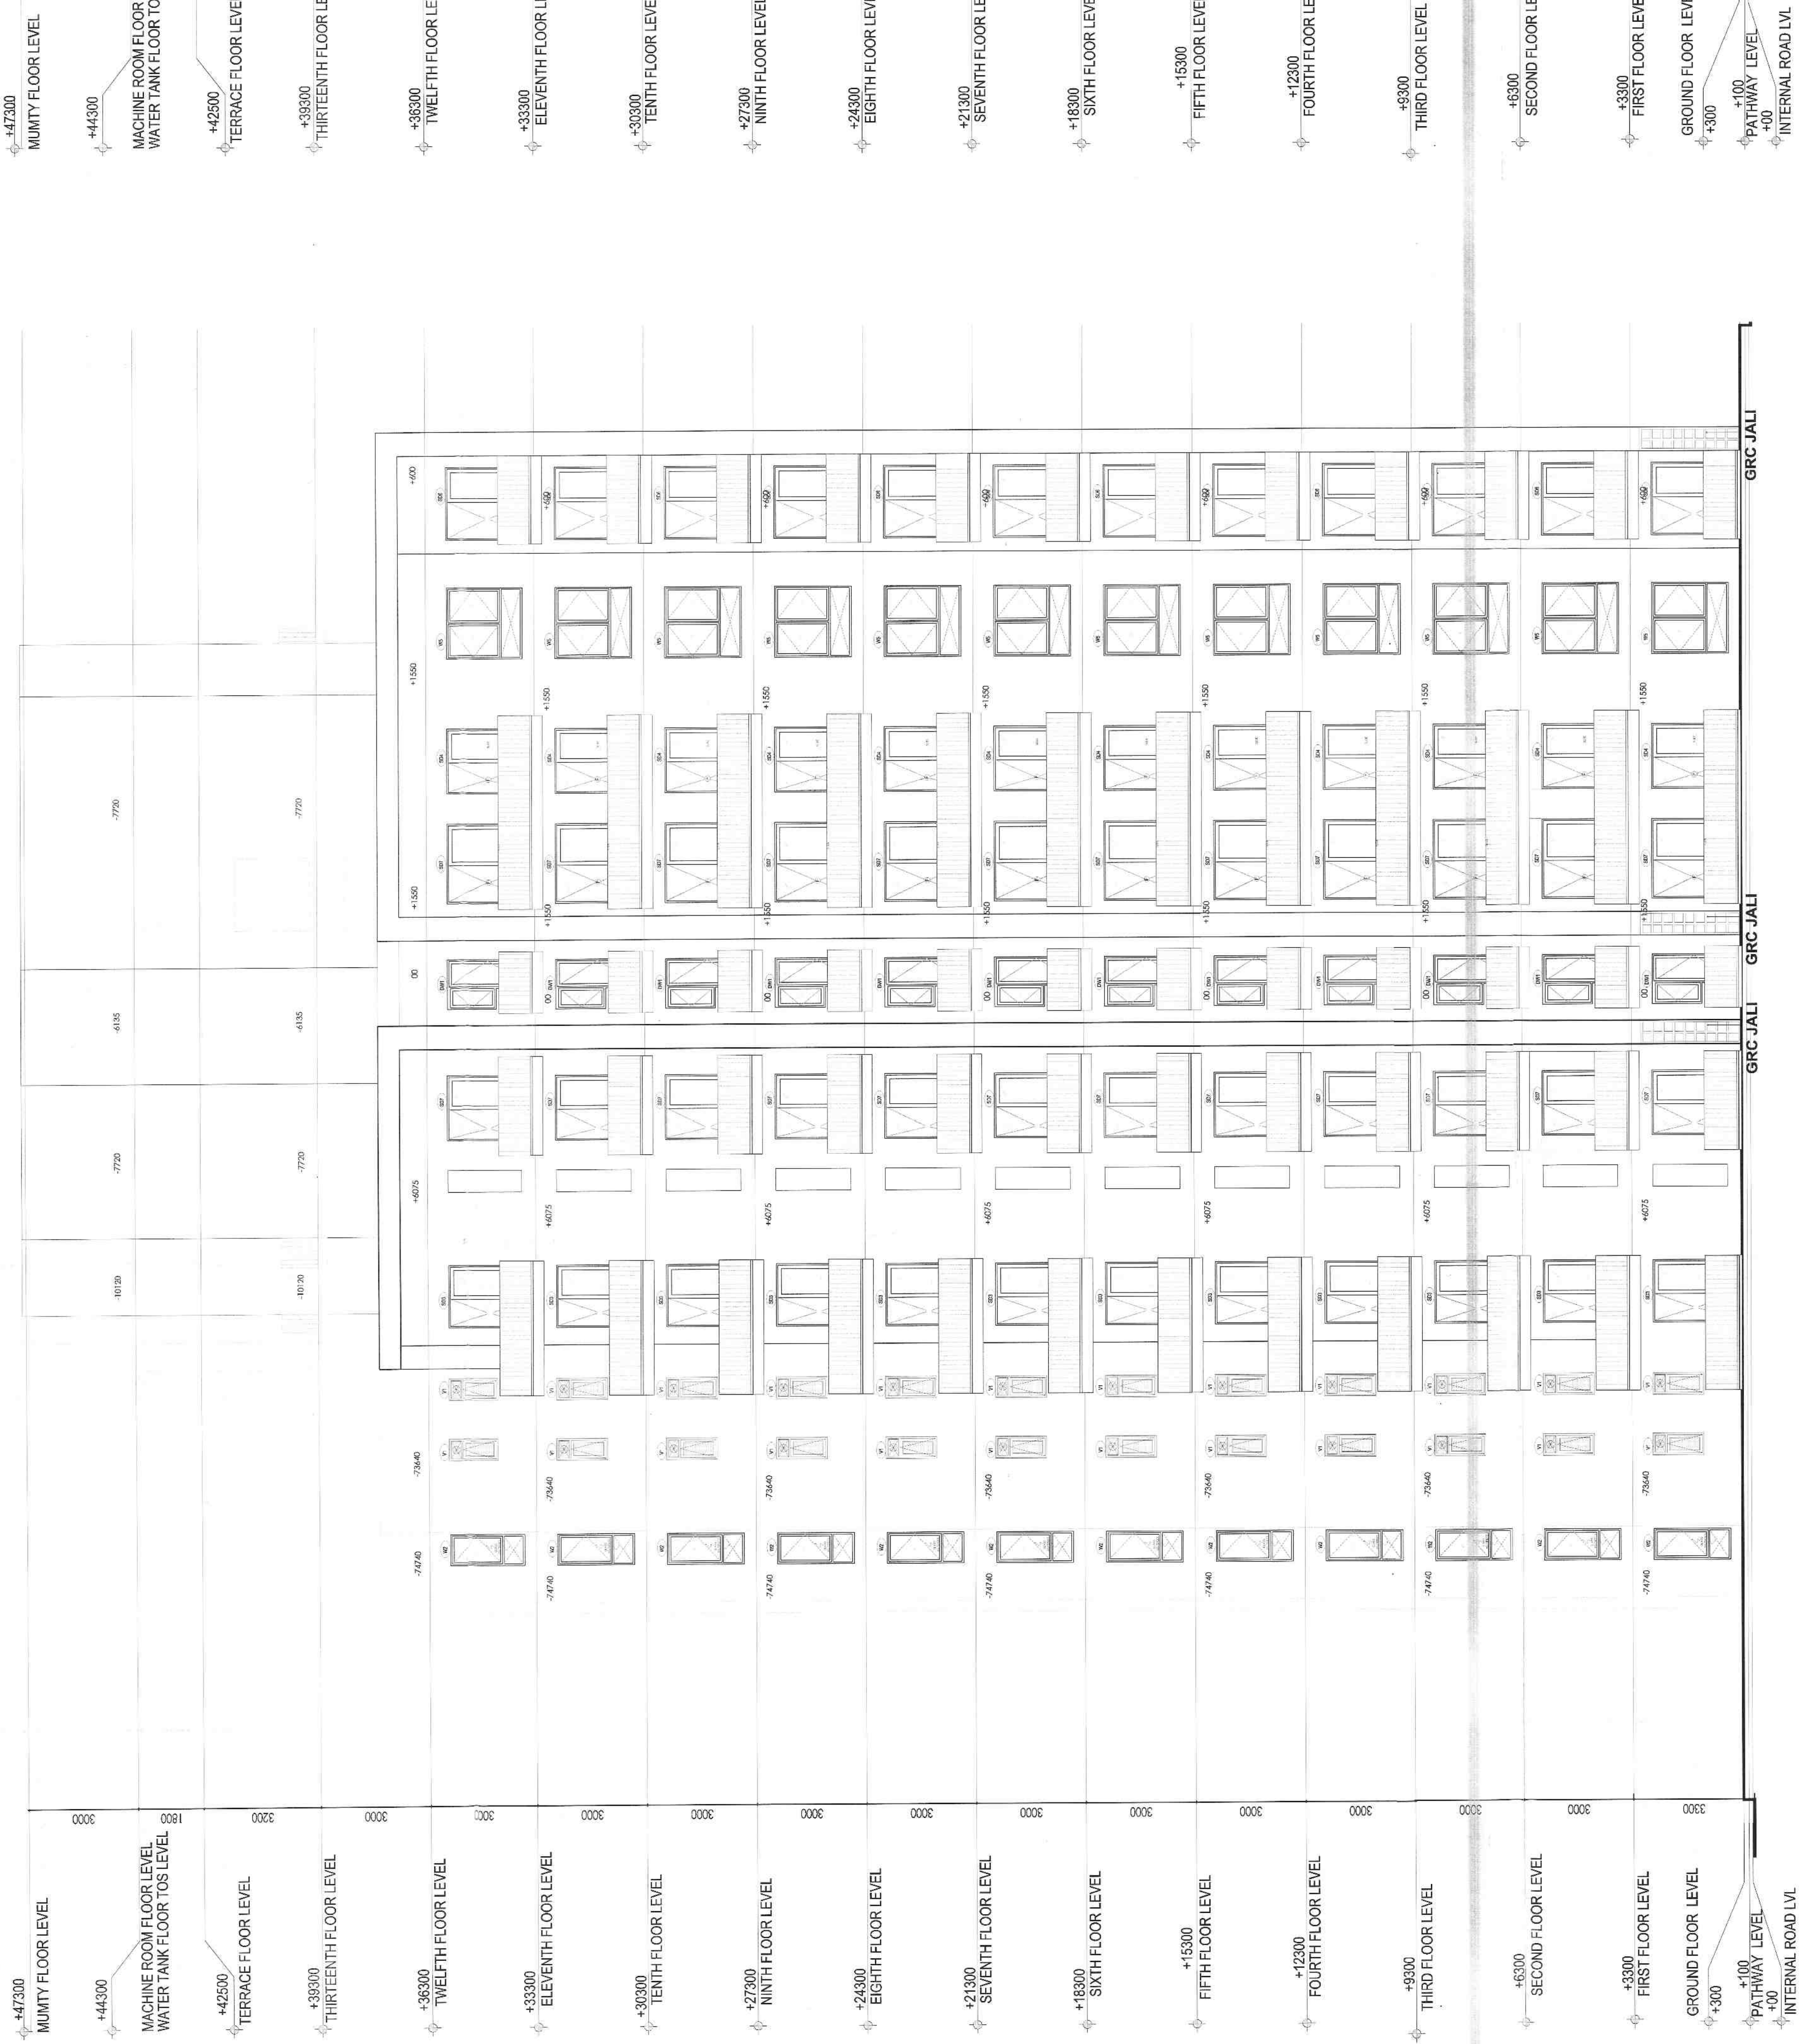

TOWER B
ELEVATION 1

TOWER B
ELEVATION 3