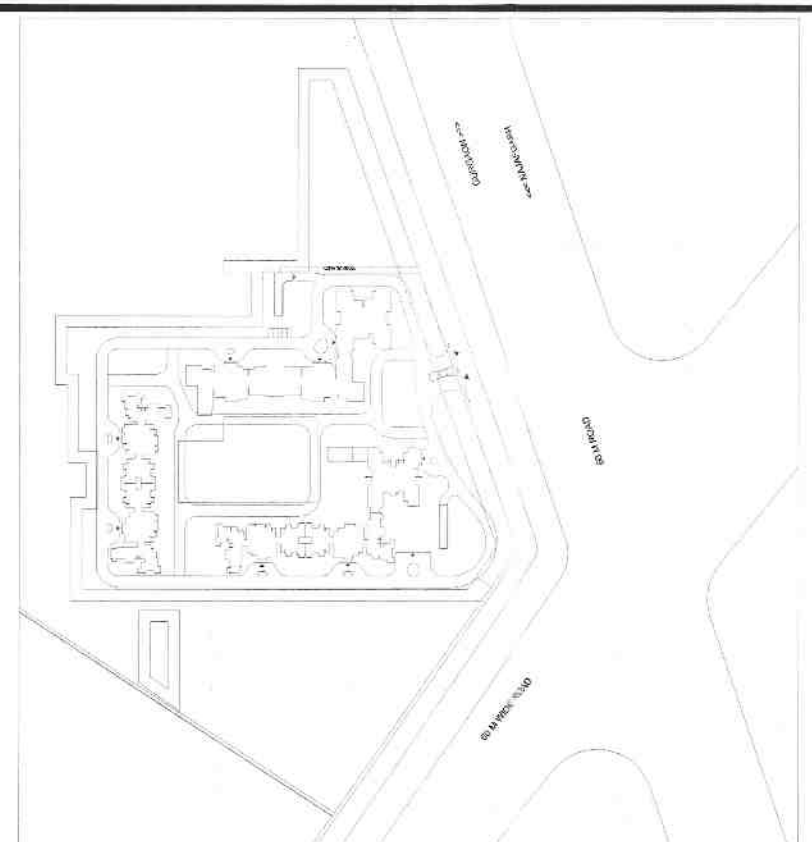


- [illegible]

KEY PLAN
NOT TO SCALE



Architect's Signature *Mark*
 Markish Mr. Bagdas, Architect
 Council of Architecture
 Registration No. CA95616826

Owners' Signature _____



J2-23735 BUILDING PLAN OF GROUP HOUSING SCHEME MEASURING 10.175 ACRES (LICENCE NO. 105 OF 2011 DATED 11.12.2011), 8.675 ACRES (LICENCE NO. 85 OF 2012 DATED 29.8.2012) AND 1.9375 ACRES (LICENCE NO. 88 OF 2012 DATED 29.8.2012).

TOTAL 21.04375 ACRES IN SECTOR-112 & 113, GURGAON MANESAR URBAN COMPLEX BEING DEVELOPED BY C.S.N. ESTATES PVT. LTD., SH. NAVEEN S/O SH. S.P. GUPTA, A.N. BUILDWELL PVT. LTD. AND OTHERS.

Architects:
Arcop Associaes Pvt. Ltd.
Plot-360, Sec-32, Gurgaon-122001
Ph: +91-124-4995300 FAX: +91-124-4995350
Montreal, Toronto, New-Delhi, Boston

Structure:
TPC Technical Projects Consultants Pvt. Ltd.
B-74 | Sector 57 | Noida 201301 | Uttar Pradesh | India
T: +91-120-4306800 | D: +91-120-4306804 | www.tpc.in

MEP:
Paradise Consultants
G-76C, Shalheen Bagh,
Kailashkurti, New Delhi - 110025
T: 011- 29943601, 24528427
E-mail: paradiseconsultants@gmail.com


 C.T.P. (H.C.)
 Chairman
 B.P.C.


 S. T. (C) Mordhai
 B.P.C.


 O.T.A. (C) Mase
 B.P.C.


 S.P.C. Mase

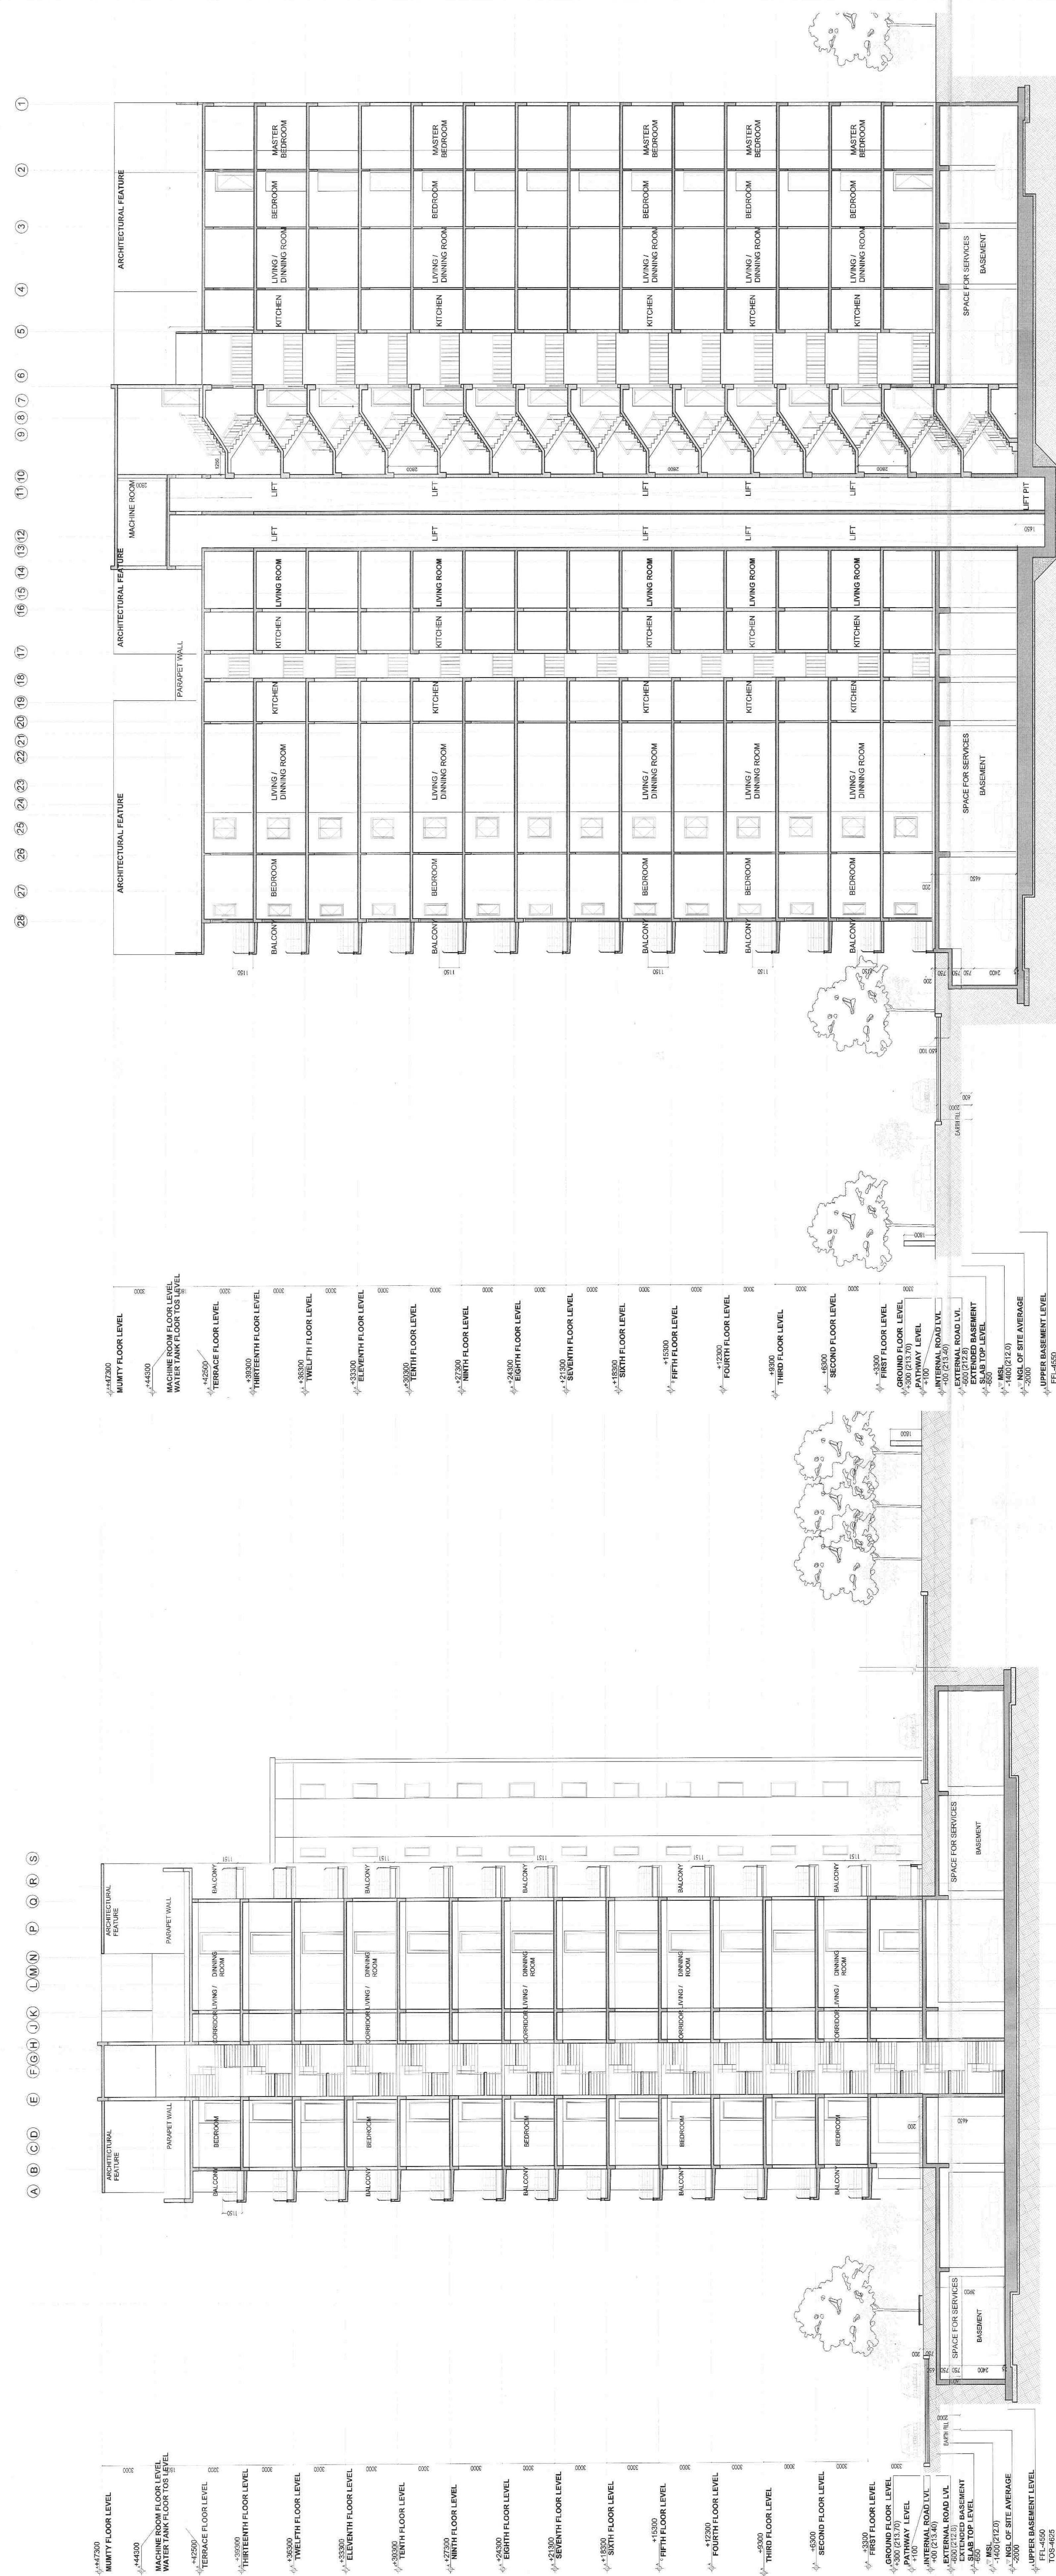

 A.D.


 P.A.


 A.P.P.

Drawing Title	Drawing No.
TOWER B	A-PH2-09a

Date	Scale
30-09-2015	1:100



SECTION A-A'

SECTION B-B'

