



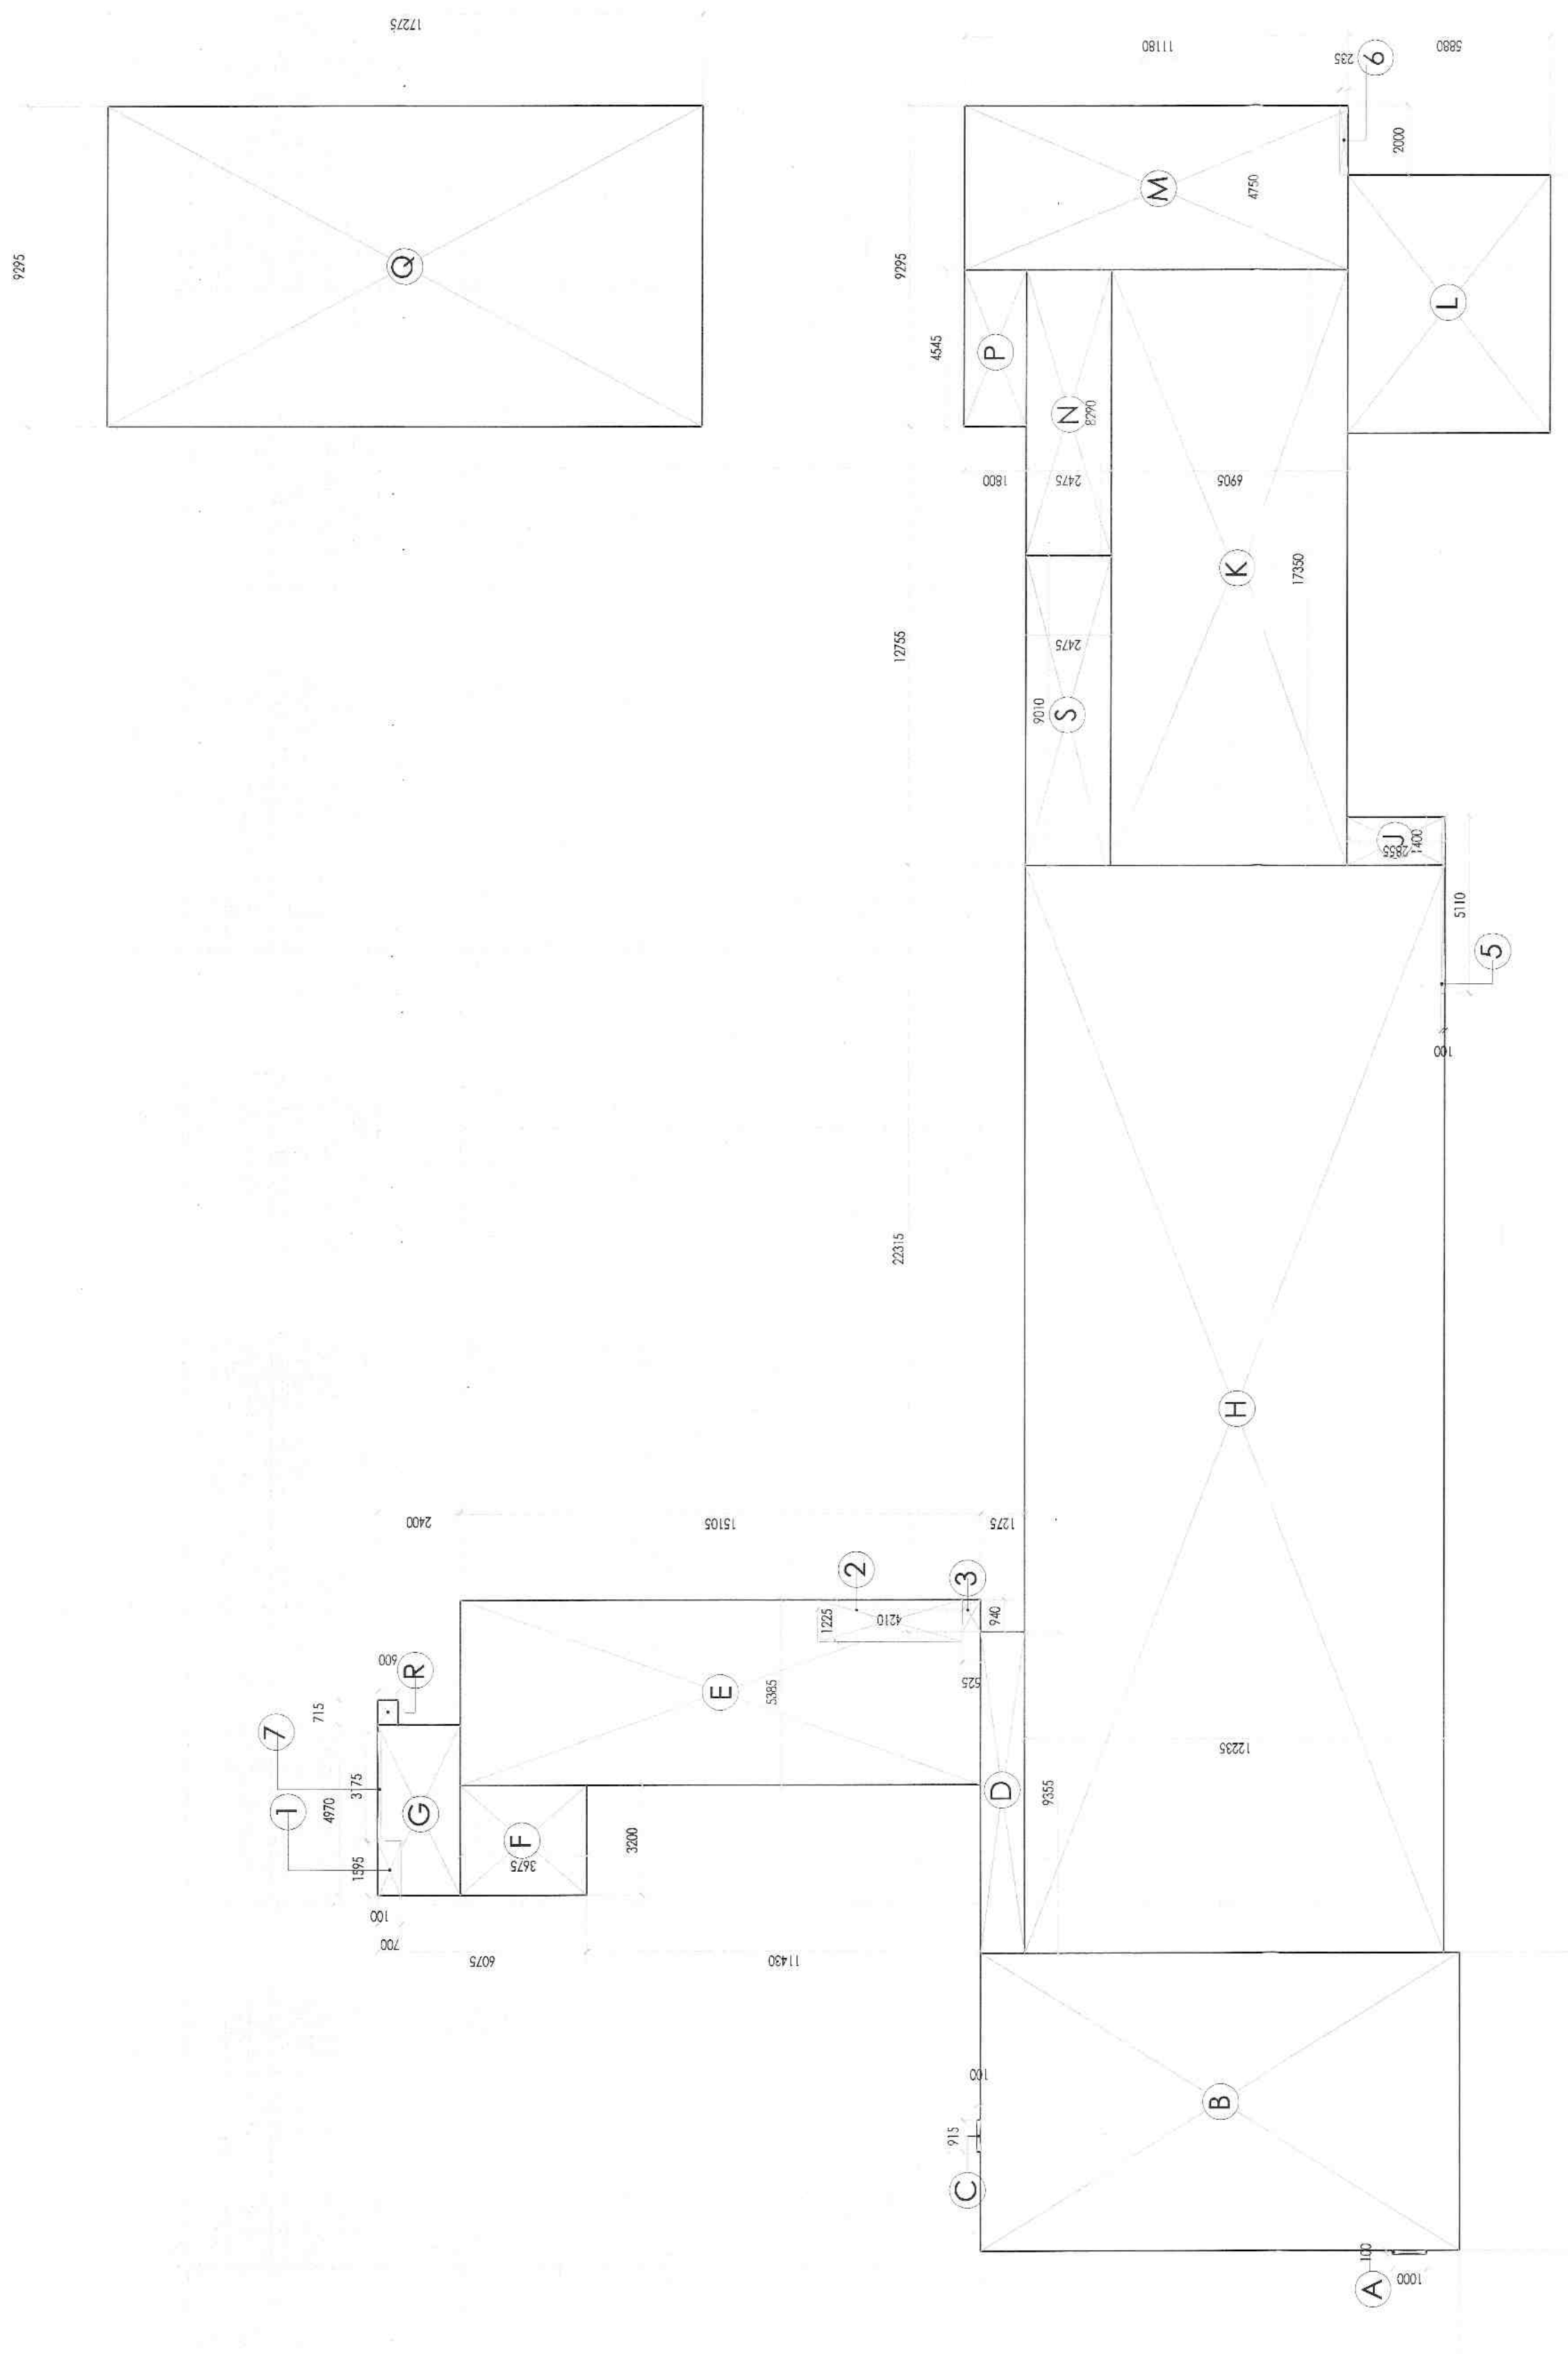

COMMUNITY BUILDING
GROUND FLOOR COVERAGE DIAGRAM

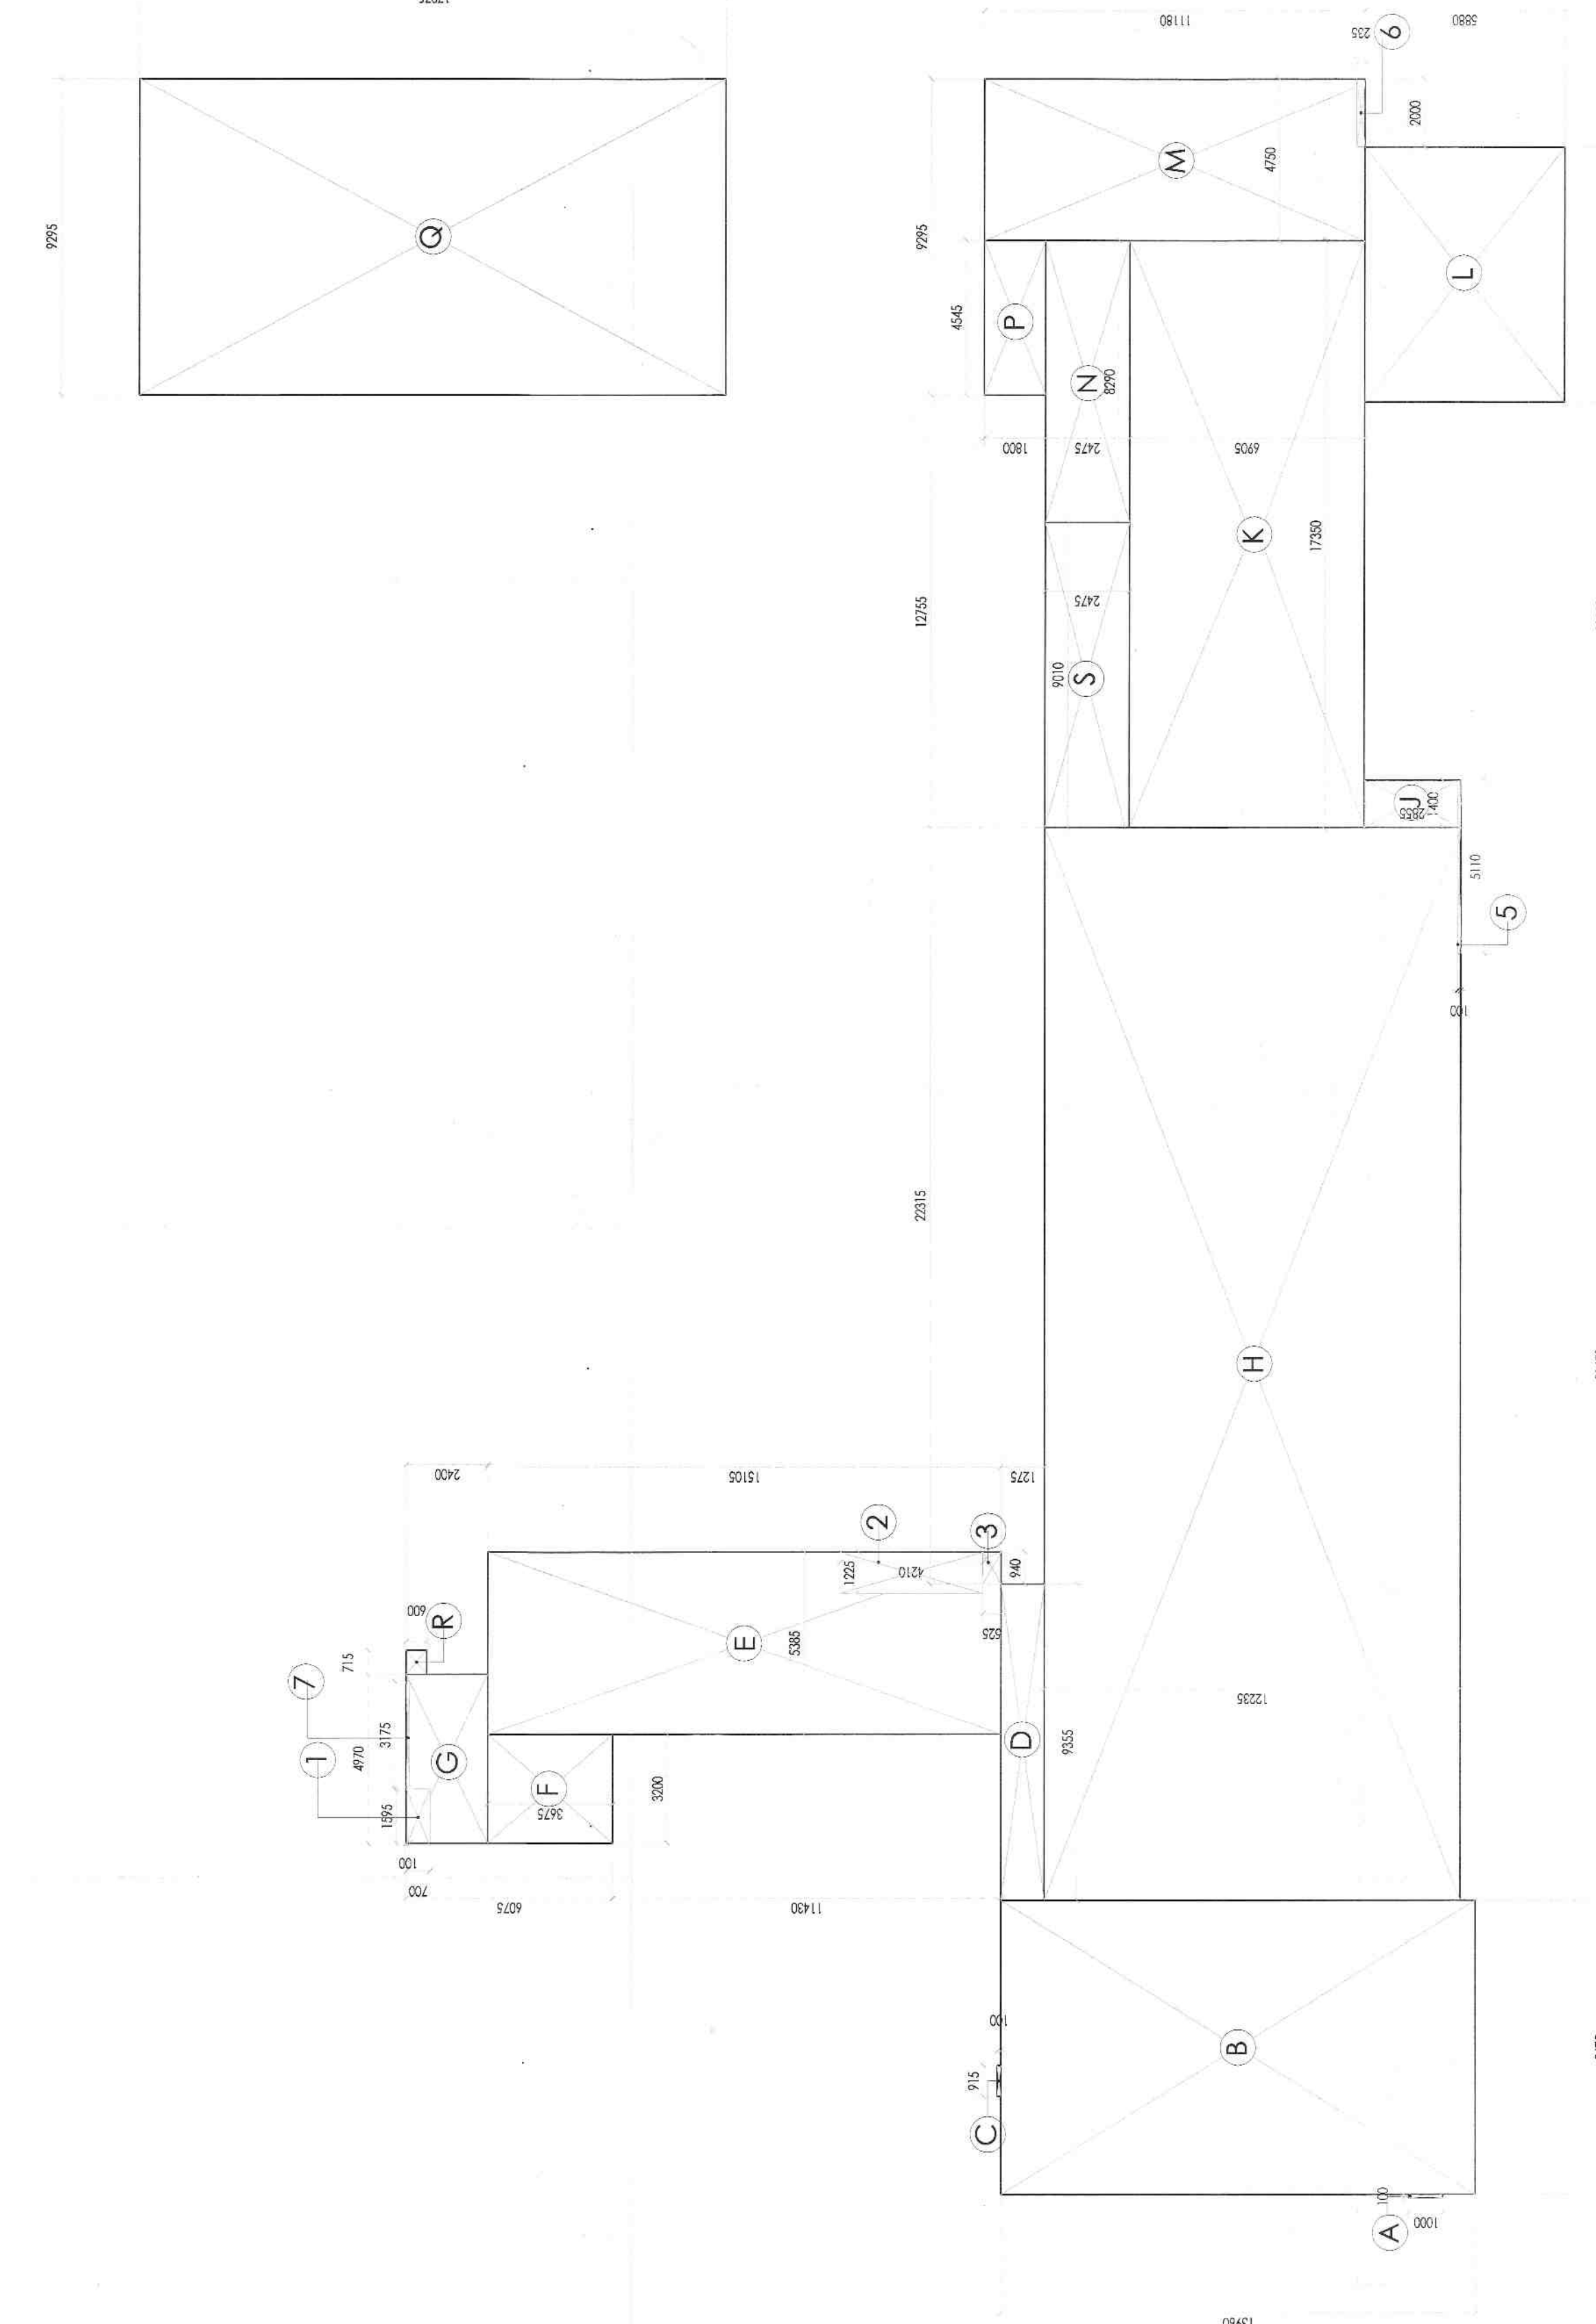

COMMUNITY BUILDING
GROUND FLOOR - FAR DIAGRAM

CALCULATION FOR GROUND COVERAGE				
NO.	COEFF.	LENGTH (meters)	BREADTH (meters)	AREA (Sq.M)
ADDITIONS				
A	100.00%	0.100	1.000	0.100
B	100.00%	0.675	13.860	9.270
C	100.00%	0.335	1.275	0.427
D	100.00%	0.335	1.275	0.427
E	100.00%	5.385	15.105	81.340
F	100.00%	4.97	2.4	11.928
G	100.00%	31.67	12.235	387.482
H	100.00%	17.35	6.905	119.892
I	100.00%	7.49	5.58	41.841
J	100.00%	2.29	2.475	5.667
K	100.00%	4.545	1.8	8.181
L	100.00%	0.715	0.6	0.429
M	100.00%	9.01	2.475	22.300
SUBTRACTIONS				TOTAL ADDITIONS
1	100.00%	1.585	0.7	1.117
2	100.00%	1.225	4.21	5.157
3	100.00%	0.94	0.25	0.235
4	100.00%	5.11	0.3	1.533
5	100.00%	3.175	0.1	0.318
6	100.00%	3.175	0.1	0.318
7	100.00%	3.175	0.1	0.318
TOTAL ADDITIONS				1056.611

TOTAL GROUND COVERAGE

CALCULATION FOR FAR-GROUND FLOOR				
NO.	COEFF.	LENGTH (meters)	BREADTH (meters)	AREA (Sq.M)
ADDITIONS				
A	100.00%	0.100	1.000	0.100
B	100.00%	0.675	13.860	9.270
C	100.00%	0.335	1.275	0.427
D	100.00%	0.335	1.275	0.427
E	100.00%	5.385	15.105	81.340
F	100.00%	4.97	2.4	11.928
G	100.00%	31.67	12.235	387.482
H	100.00%	17.35	6.905	119.892
I	100.00%	7.49	5.58	41.841
J	100.00%	2.29	2.475	5.667
K	100.00%	4.545	1.8	8.181
L	100.00%	0.715	0.6	0.429
M	100.00%	9.01	2.475	22.300
SUBTRACTIONS				TOTAL ADDITIONS
1	100.00%	1.585	0.7	1.117
2	100.00%	1.225	4.21	5.157
3	100.00%	0.94	0.25	0.235
4	100.00%	5.11	0.1	0.511
5	100.00%	3.175	2	6.350
6	100.00%	3.175	2	6.350
7	100.00%	3.175	2	6.350
TOTAL ADDITIONS				1056.611

TOTAL L GROUND FLOOR FAR

CALCULATION FOR FAR-FIRST FLOOR				
NO.	COEFF.	LENGTH (meters)	BREADTH (meters)	AREA (Sq.M)
ADDITIONS				
A	100.00%	0.100	1.000	0.100
B	100.00%	0.675	6.640	4.478
C	100.00%	0.915	0.1	0.092
D	100.00%	1.275	0.1	0.128
E	100.00%	12.25	4.735	57.835
F	100.00%	4.18	6.905	28.868
G	100.00%	5.385	6.905	36.591
H	100.00%	6.52	3.675	23.961
I	100.00%	4.97	2.4	11.928
J	100.00%	0.915	0.1	0.092
K	100.00%	0.915	0.1	0.092
L	100.00%	0.915	0.1	0.092
TOTAL ADDITIONS				254.991

SUBTRACTIONS				
1	100.00%	1.13	0.6	0.678
2	100.00%	1.3	0.425	0.553
3	100.00%	0.735	1.9	1.397
4	100.00%	1.015	1.705	1.731
5	100.00%	0.815	0.2	0.163
6	100.00%	0.815	0.2	0.163
7	100.00%	0.495	0.84	0.416
8	100.00%	1.5	1.45	2.175
9	100.00%	1.75	0.6	1.050
10	100.00%	1.35	0.4	0.540
11	100.00%	1.995	0.7	1.397
12	100.00%	3.175	0.1	0.318
13	100.00%	3.175	0.1	0.318
14	100.00%	3.175	0.1	0.318
TOTAL ADDITIONS				254.991

TOTAL FIRST FLOOR FAR

TOTAL COMMUNITY BUILDINGS FAR

1332.932







SCHEDULE OF OPENINGS

LEGEND	WIDTH (MM)	HEIGHT (MM)	CILL (MM)	UNTEL (MM)
D2	1200	2450	0	2450
D3	1500	2450	0	2450
D5	750	2100	0	2100
ID1	750	2100	0	2100
ID2	900	2100	0	2100
SD1	1330	2450	0	2450
SD2	1365	2450	0	2450
SD3	1500	2450	0	2450
SD4	1400	2450	0	2450
SD5	2045	2450	0	2450
SD6	1595	2450	0	2450
DW2	1425	2450/1550	0/900	2450
MGLSD	26195	4300/4150	0/150	4300
GLDW1	16775	4300/4150	0/150	4300
GLDW2	8895	4300/4150	0/150	4300
GL1	1000	4300/4150	0/150	4300
GL2	1300	4300/4150	0/150	4300
GL3	1865	4300/4150	0/150	4300
GL4	4930	4300/4150	0/150	4300
GL5	2145	4300/4150	0/150	4300
GL6	1500	4300/4150	0/150	4300
W1	900	2150	150	2450
W2	1200	2150	150	2450
W3	1765	2150	150	2450
W4	2045	4150	150	4150
W5	2000	2150	150	2450
W6	1500	2150	150	2450
V1	600	1550	900	2450

NOTES


1. ALL DIMENSIONS IN MILLIMETERS UNLESS OTHERWISE SPECIFIED.
2. ALL BASEMENT AREAS SHALL BE MECHANICALLY LIT AND VENTILATED WITH 100% POWER BACK UP.
3. GATE AND BOUNDARY WALL SHALL BE AS PER SPECIFICATION.
4. THE PROVISION OF SOLAR WATER HEATING SYSTEM TO BE AS PER NORMS SPECIFIED BY HAREDA, AND MADE OPERATIONAL BEFORE APPLYING FOR OCCUPANCY CERTIFICATE.
5. CENTRAL WATER HARVESTING SYSTEM SHALL BE AS PER HARYANA GOVT. NORMS.
6. FIRE FIGHTING PROVISIONS INCLUDING FIRE ALARMS, SMOKE DETECTORS, SPRINKLERS SHALL BE AS PER NBC GUIDELINES.

NO.	DESCRIPTION	DATE	REMARK
1	CHIEF ARCHITECT	25/12/2015	
2			
3			
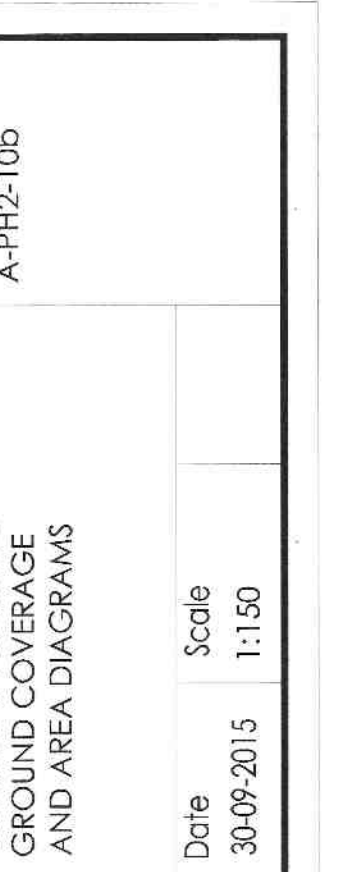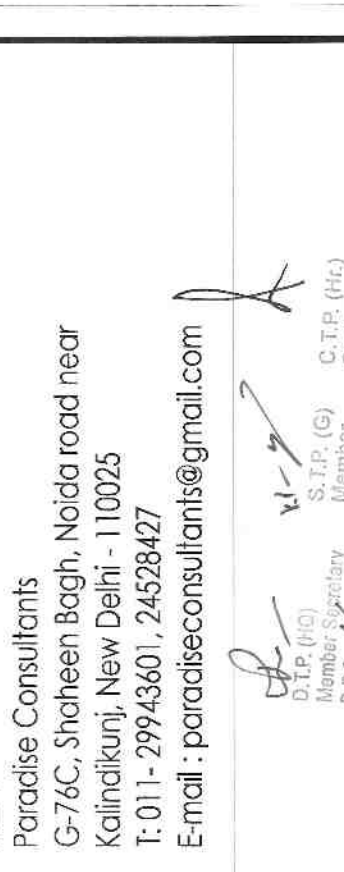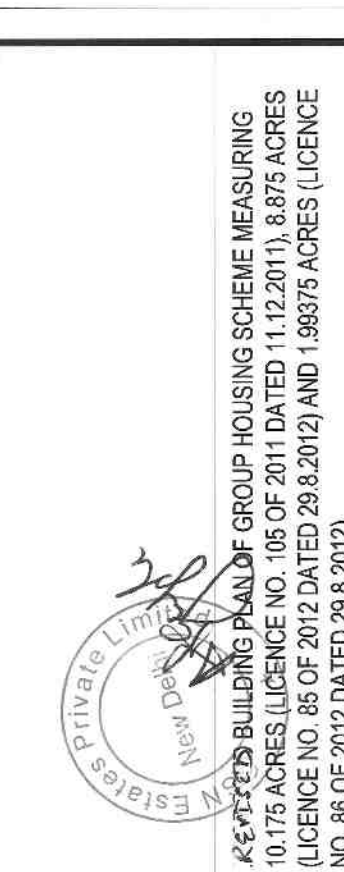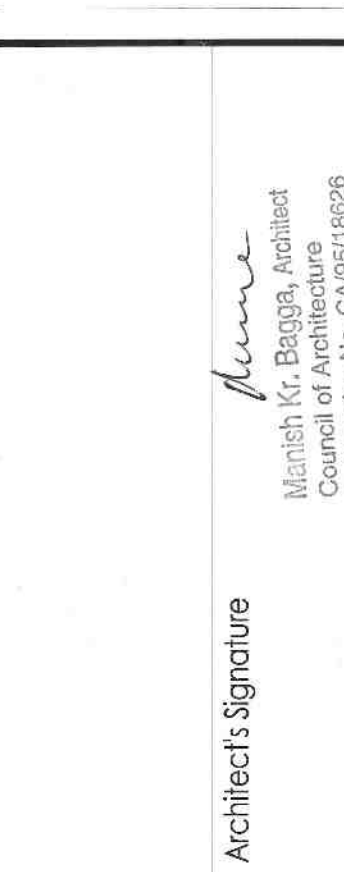 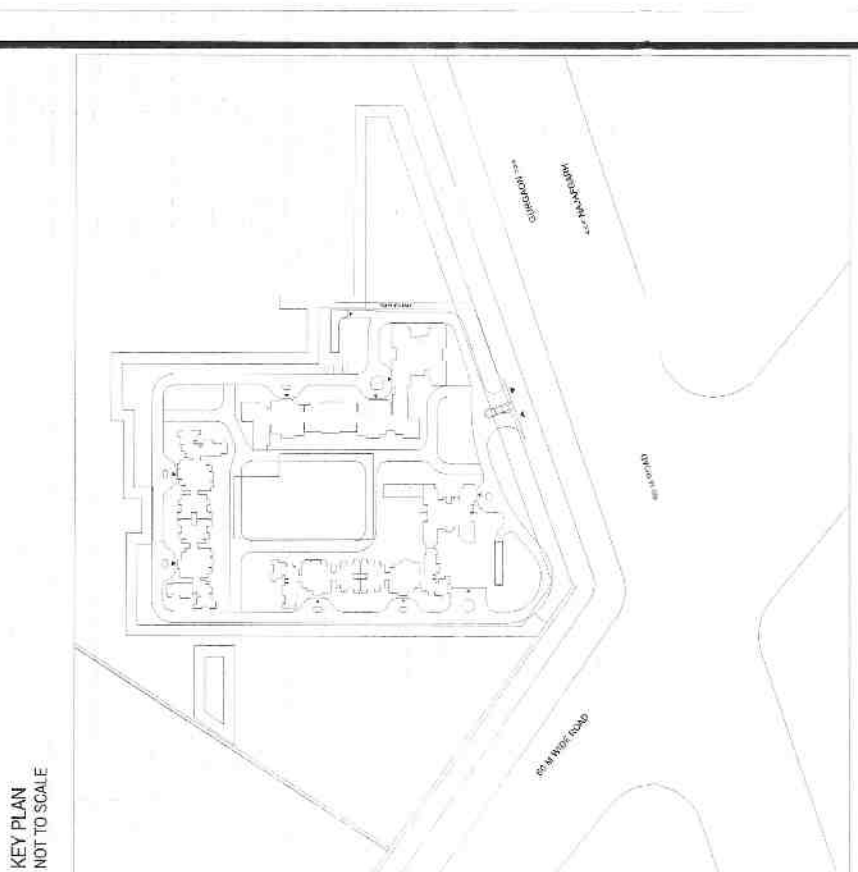

Architect's Signature

Owner's Signature

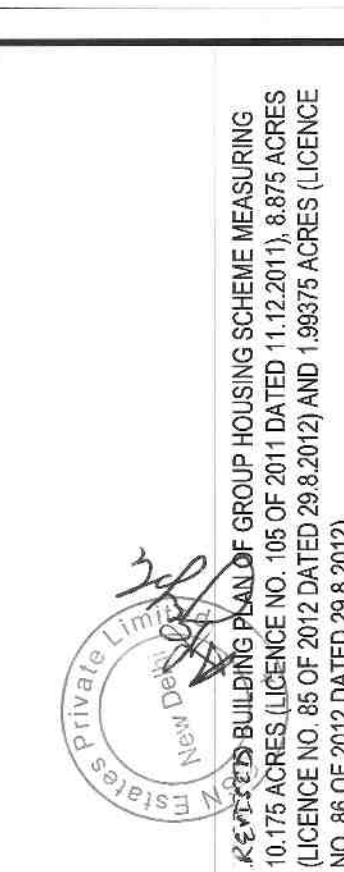




Drawing Title: **COMMUNITY BUILDING- GROUND COVERAGE AND AREA DIAGRAMS**



Scale: **1:150**