


NOTES

1. ALL DIMENSIONS IN MILLIMETERS UNLESS OTHERWISE SPECIFIED.
2. ALL BASEMENT AREAS SHALL BE MECHANICALLY LIT AND VENTILATED WITH 100% POWER BACK-UP.
3. GATE AND BOUNDARY WALL SHALL BE AS PER STANDARD DESIGN.
4. THE PROVISION OF SOLAR WATER HEATING SYSTEM TO BE AS PER NORMS SPECIFIED BY THERMAL, A AND MADE MANDATORY BEFORE APPLYING FOR OCCUPANCY CERTIFICATE.
5. RAIN WATER HARVESTING SYSTEM SHALL BE AS PER CENTRAL GOVT WATER AUTHORITY NORMS/ HARYANA GOVT.
6. FIRE FIGHTING PROVISIONS INCLUDING FIRE SPRINKLERS SHALL BE AS PER NBC GUIDELINES.

[illegible]

Owners' Signature _____

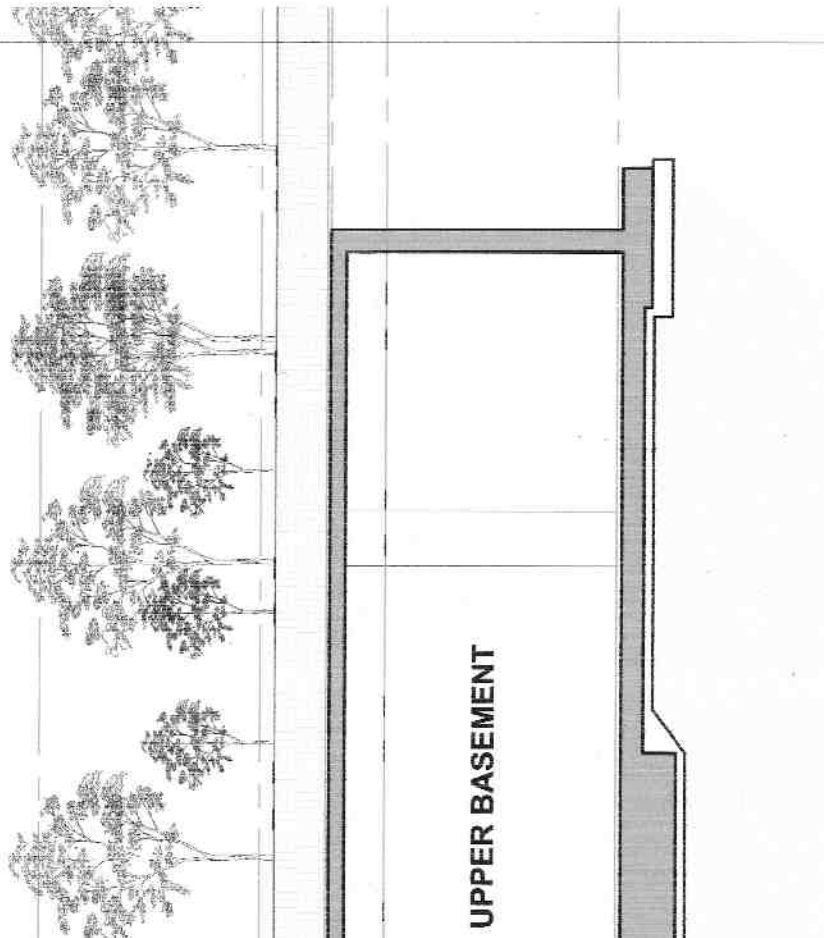


Architects:
Arcoo Associates Pvt. Ltd.
Plot- 33b, Sec-32, Gurgaon-120001
Ph: +91-124-4955300 FAX: +91-124-4955330
Montreal, Toronto, New Delhi, Boston

MEP:
Paradise Consultants
G-76C, Shaheen Bagh, Noida road near
Kallindikunj, New Delhi - 110025
T: 011- 29943601, 24528427
E-mail : paradiseconsultants@gmail.com


D.P.C. (H)
 Member Secretary
 D.P.C.

Drawing Title	Drawing No.
COMMUNITY BUILDING - SECTIONS	A-PH2-12 a


Date	Scale
30-09-2015	1:100

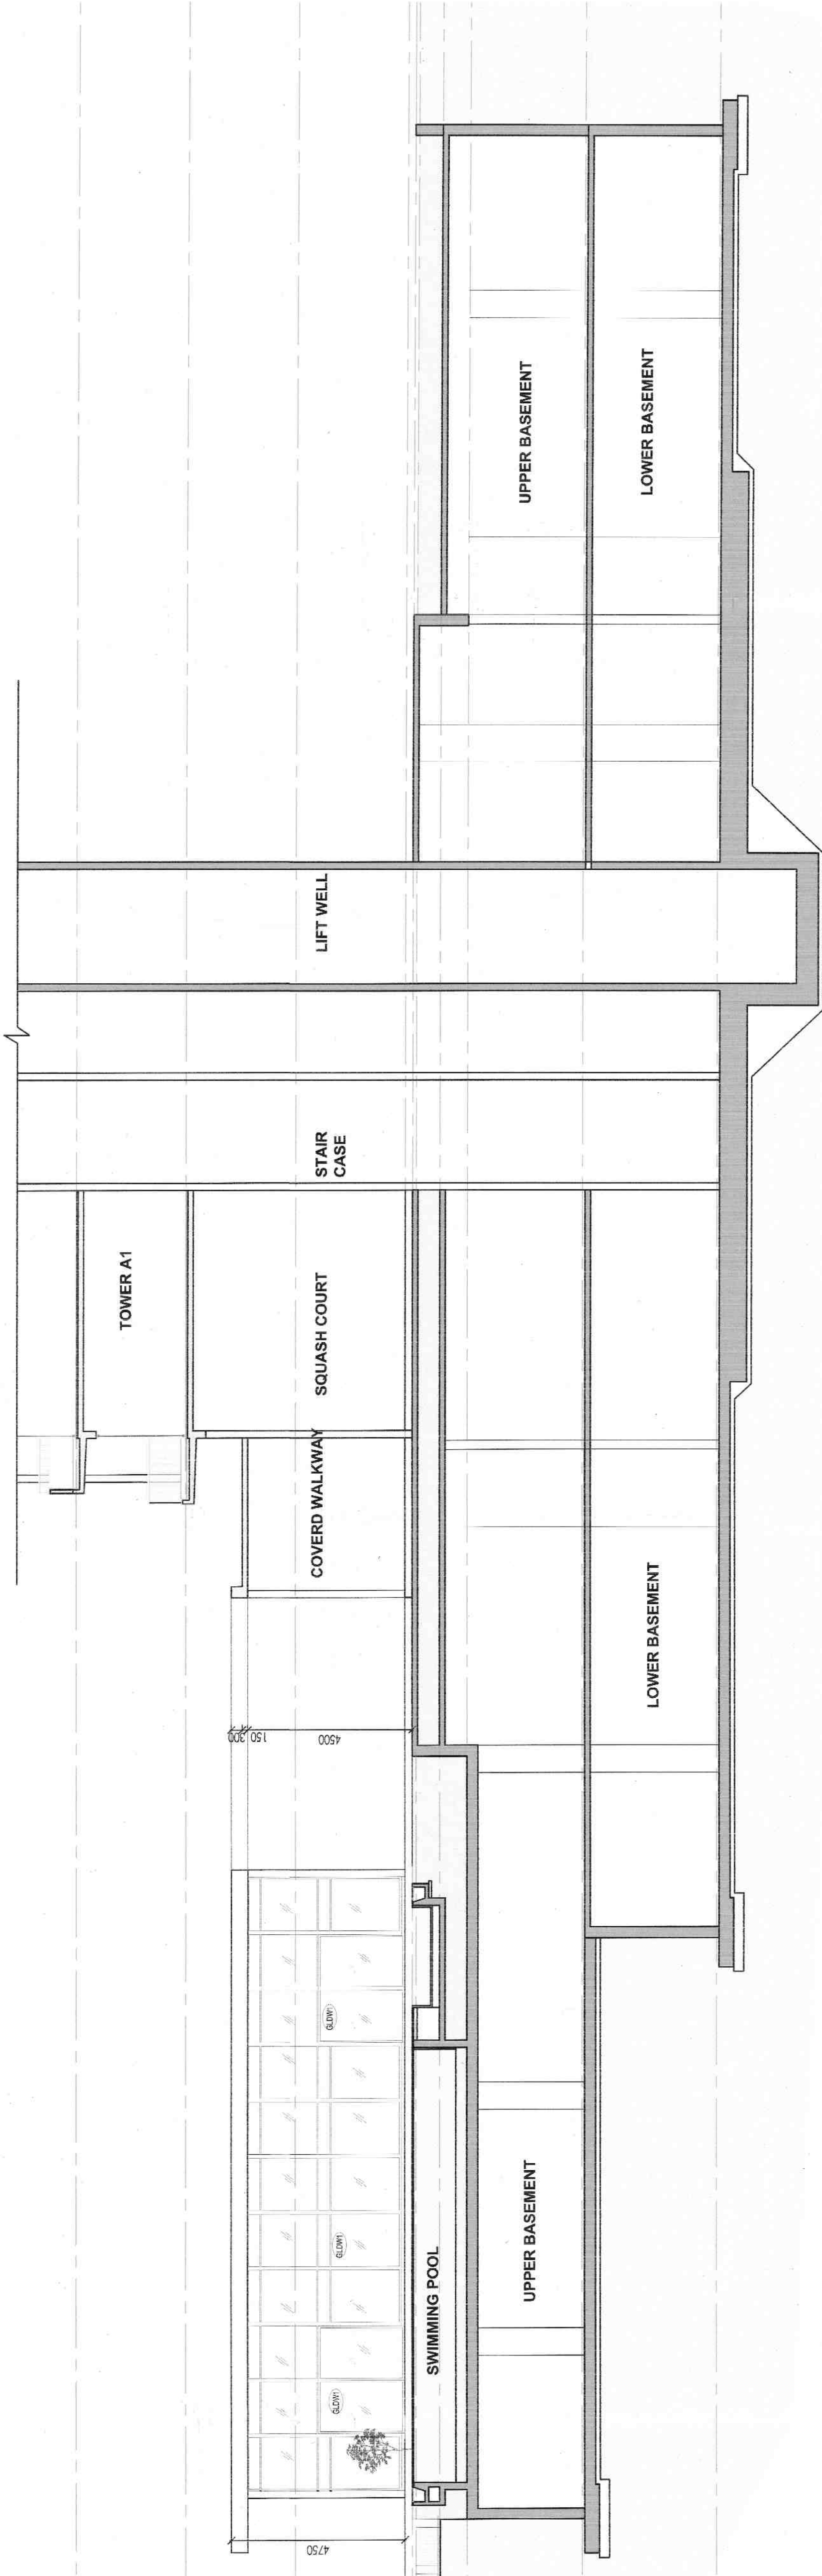

COMMUNITY BUILDING
SECTION AA'

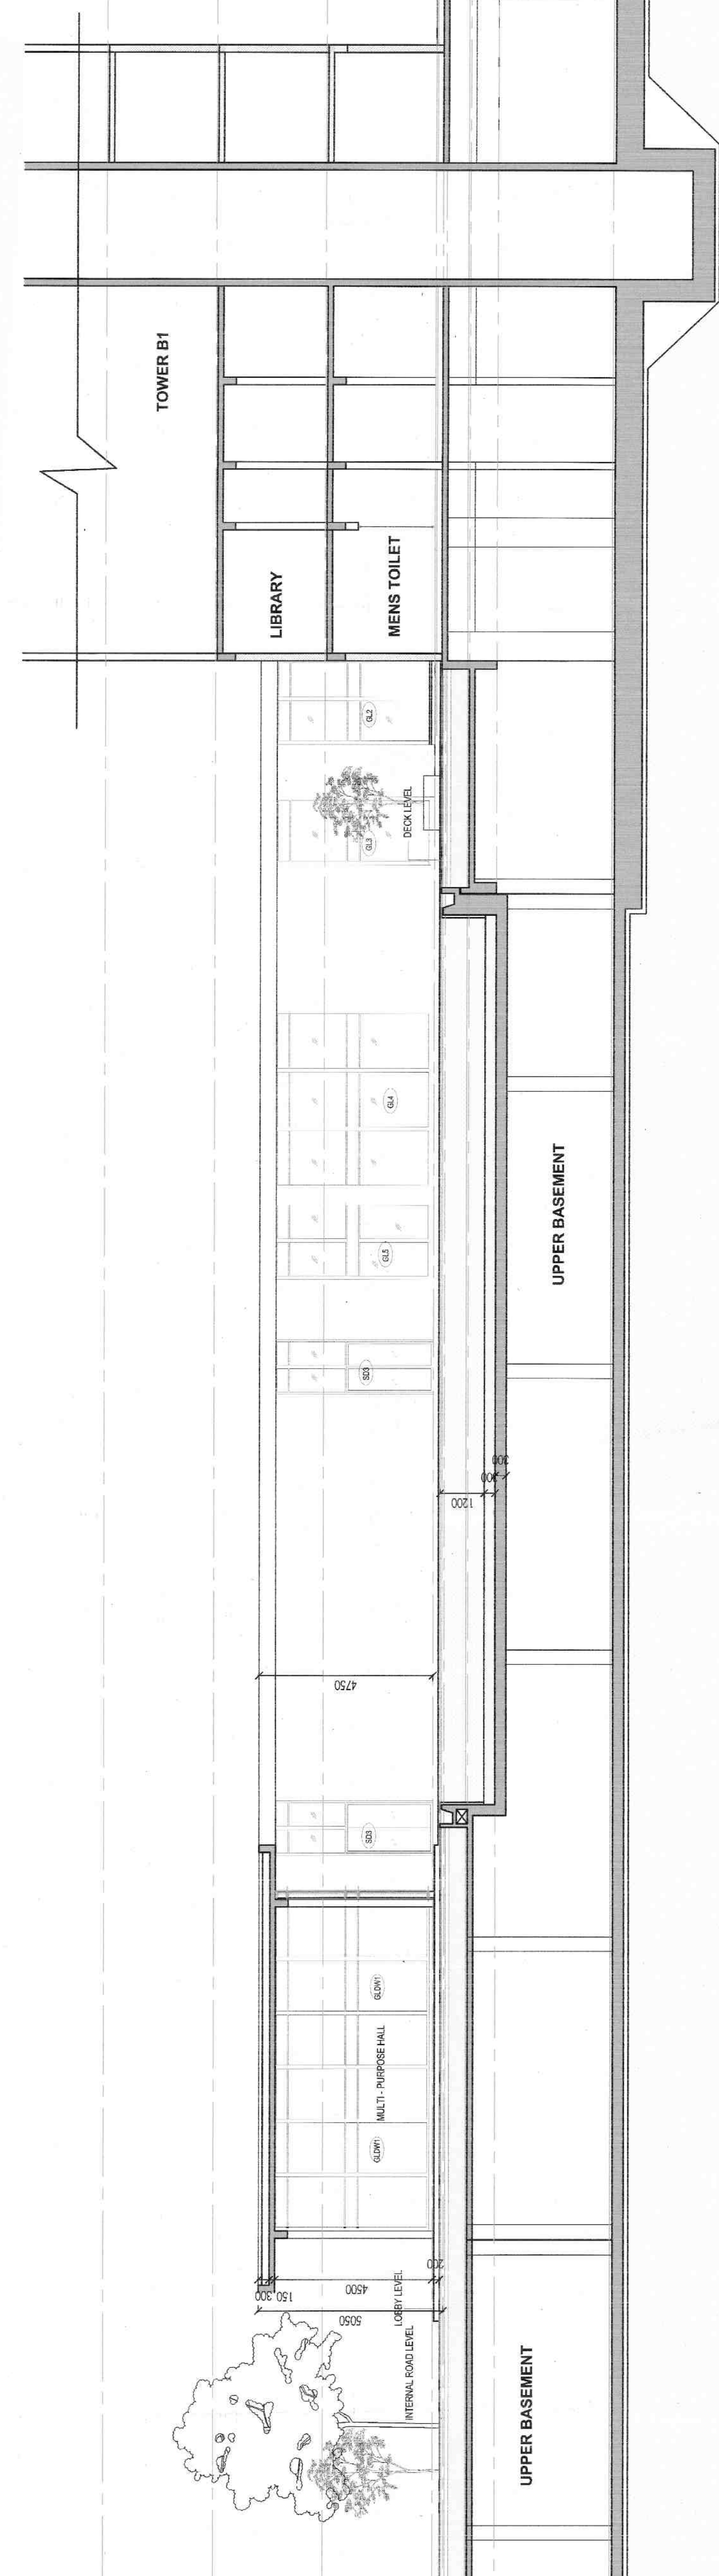

COMMUNITY BUILDING
SECTION BB'

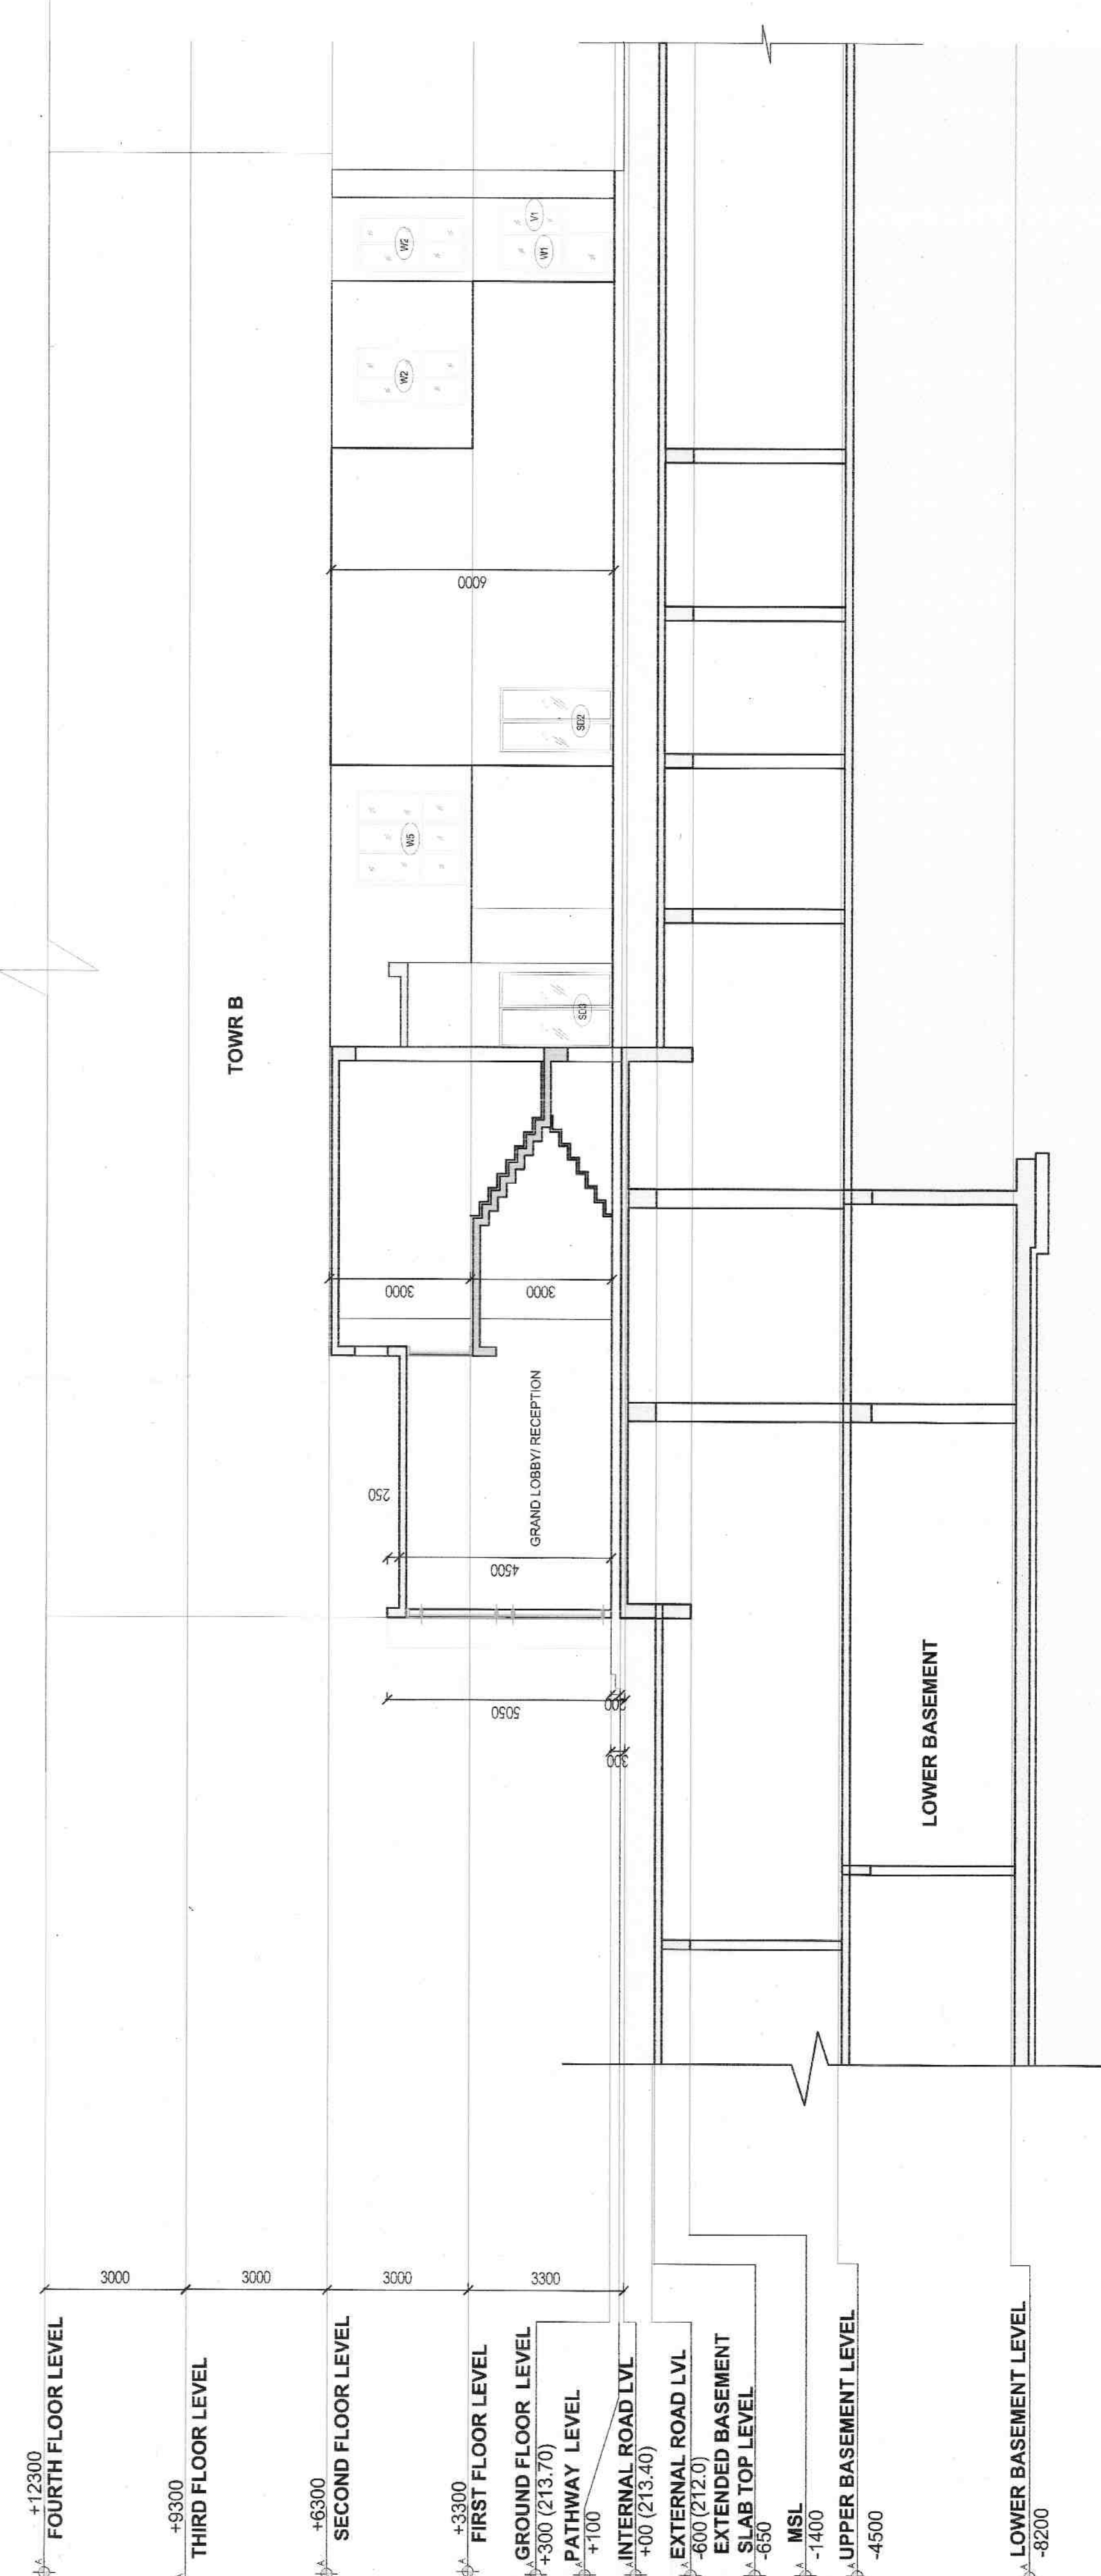

COMMUNITY BUILDING
SECTION CC'